
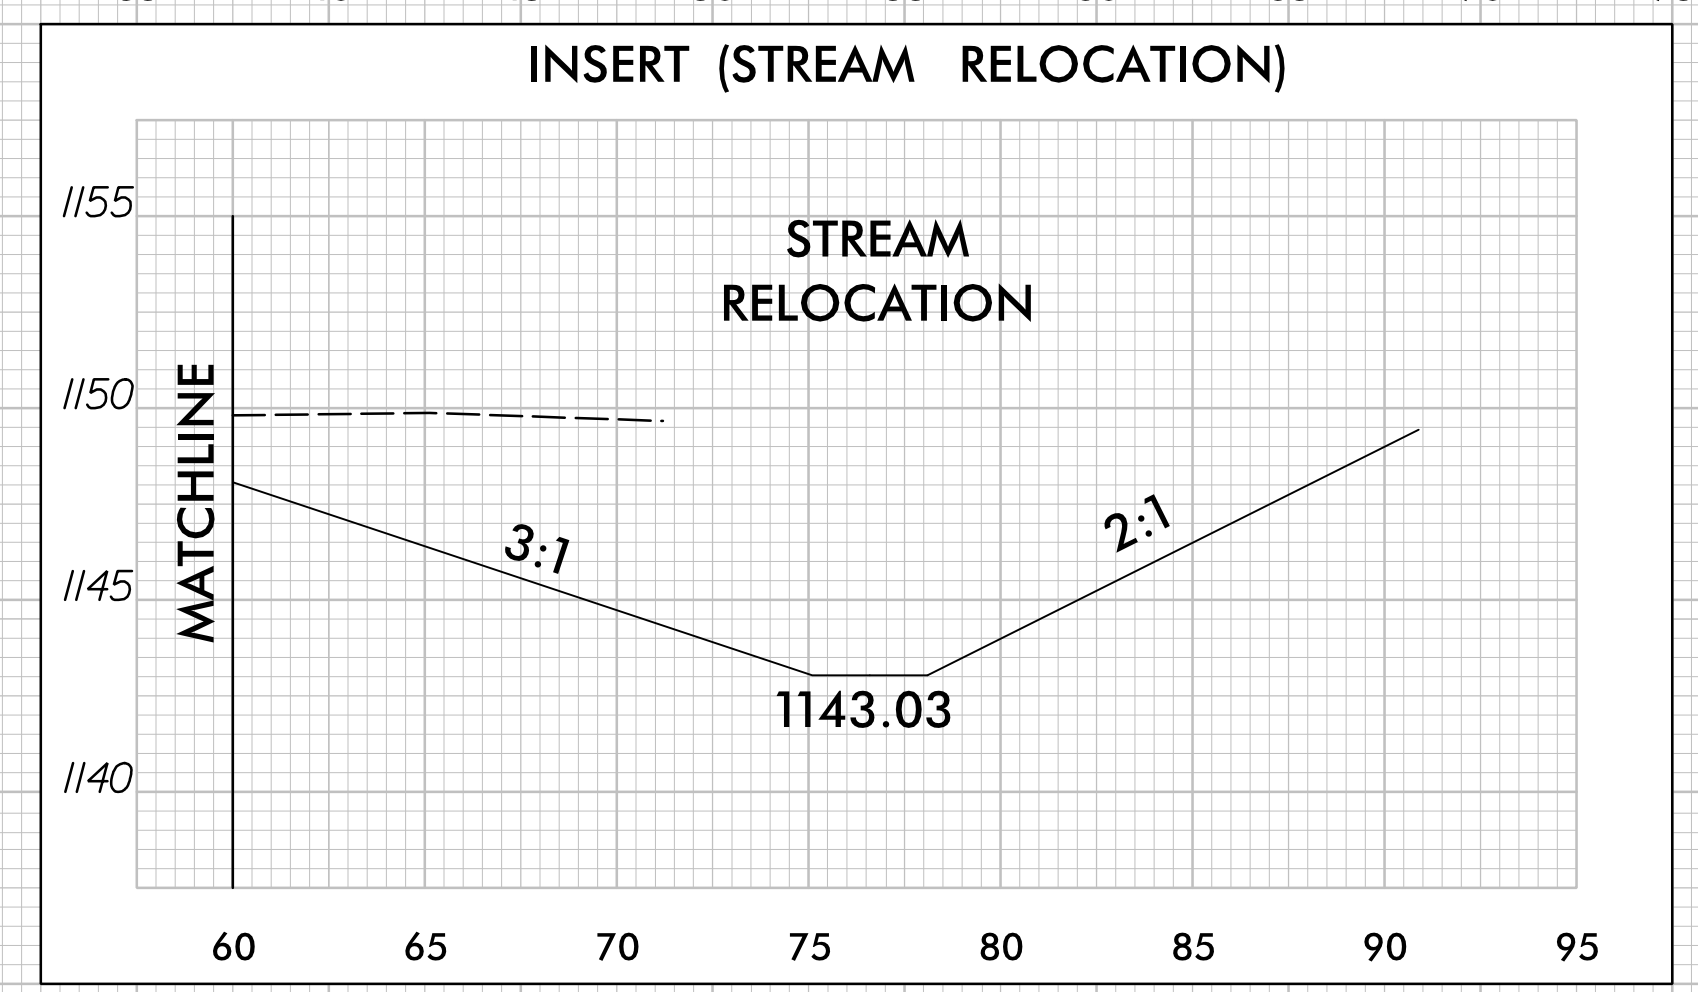


6/23/2020

K:\2020\Highway\CorridorModeling\BR0125_rdy_L_xpl.dgn

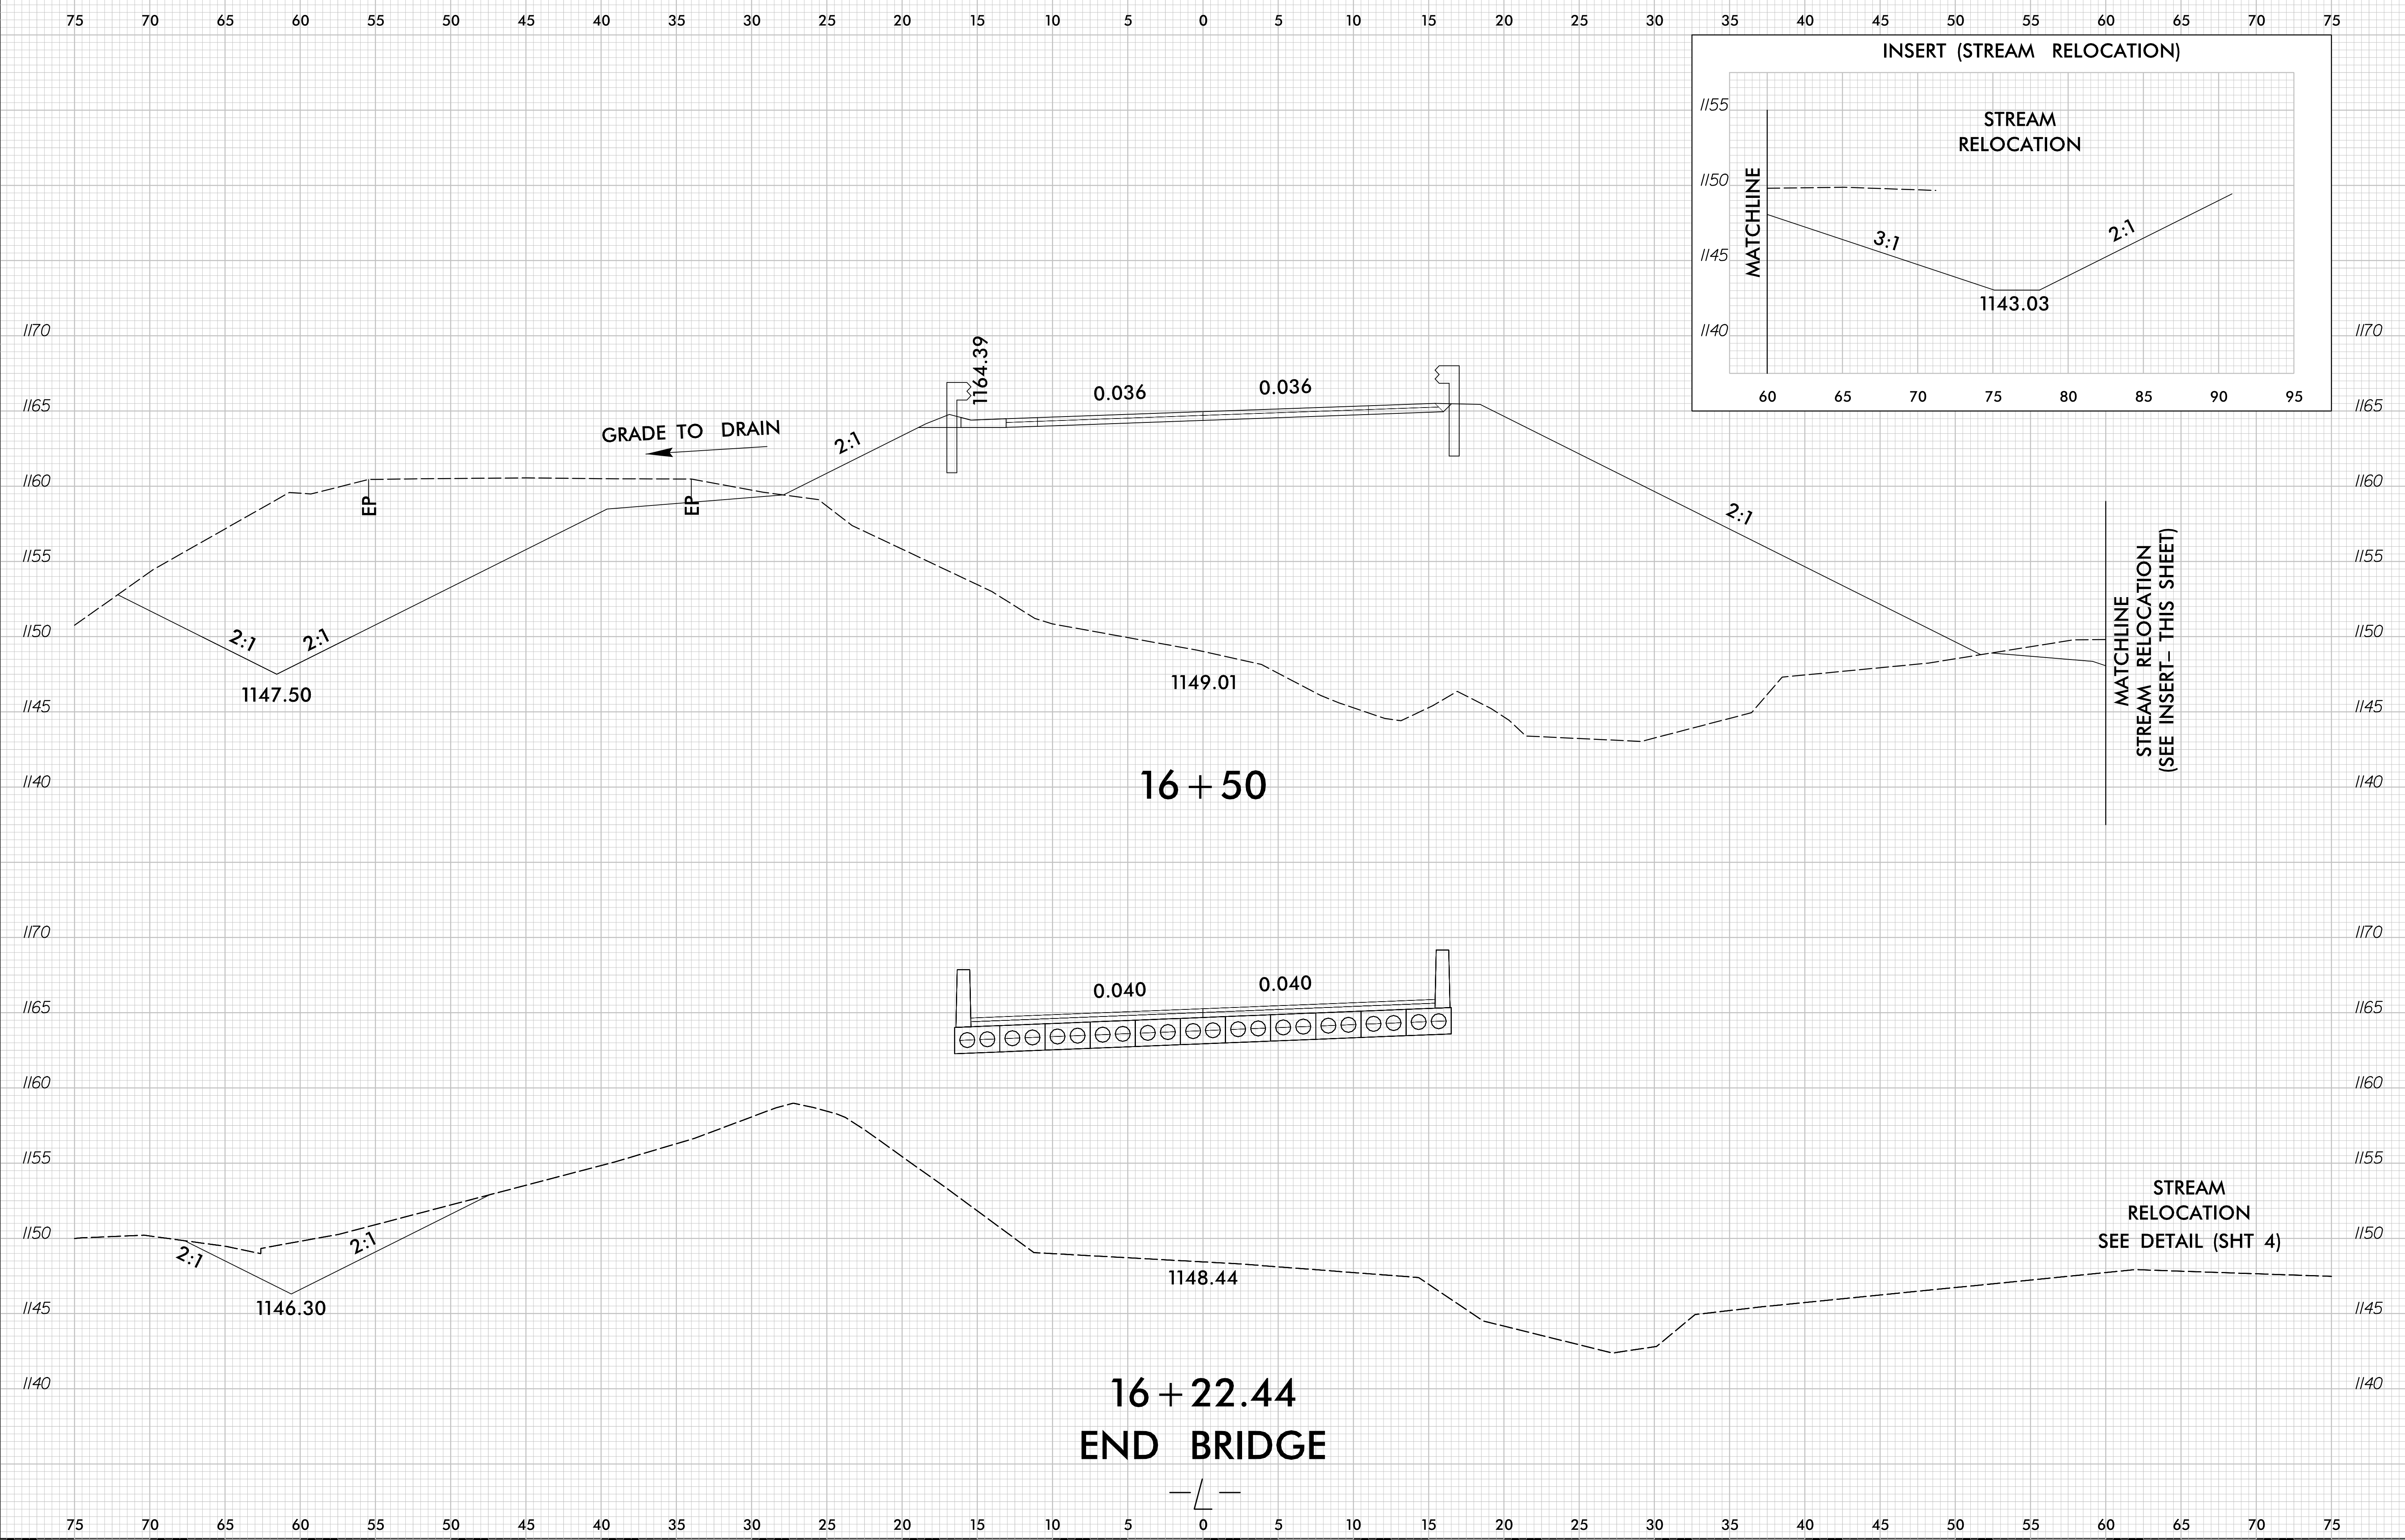

MATCHLINE
STREAM RELOCATION
(SEE INSERT - THIS SHEET)

STREAM
RELOCATION
SEE DETAIL (SHT 4)