


6/23/16

0 2.5 5	PROJ. REFERENCE NO. BR-0125	SHEET NO. X-12
---------	--------------------------------	-------------------

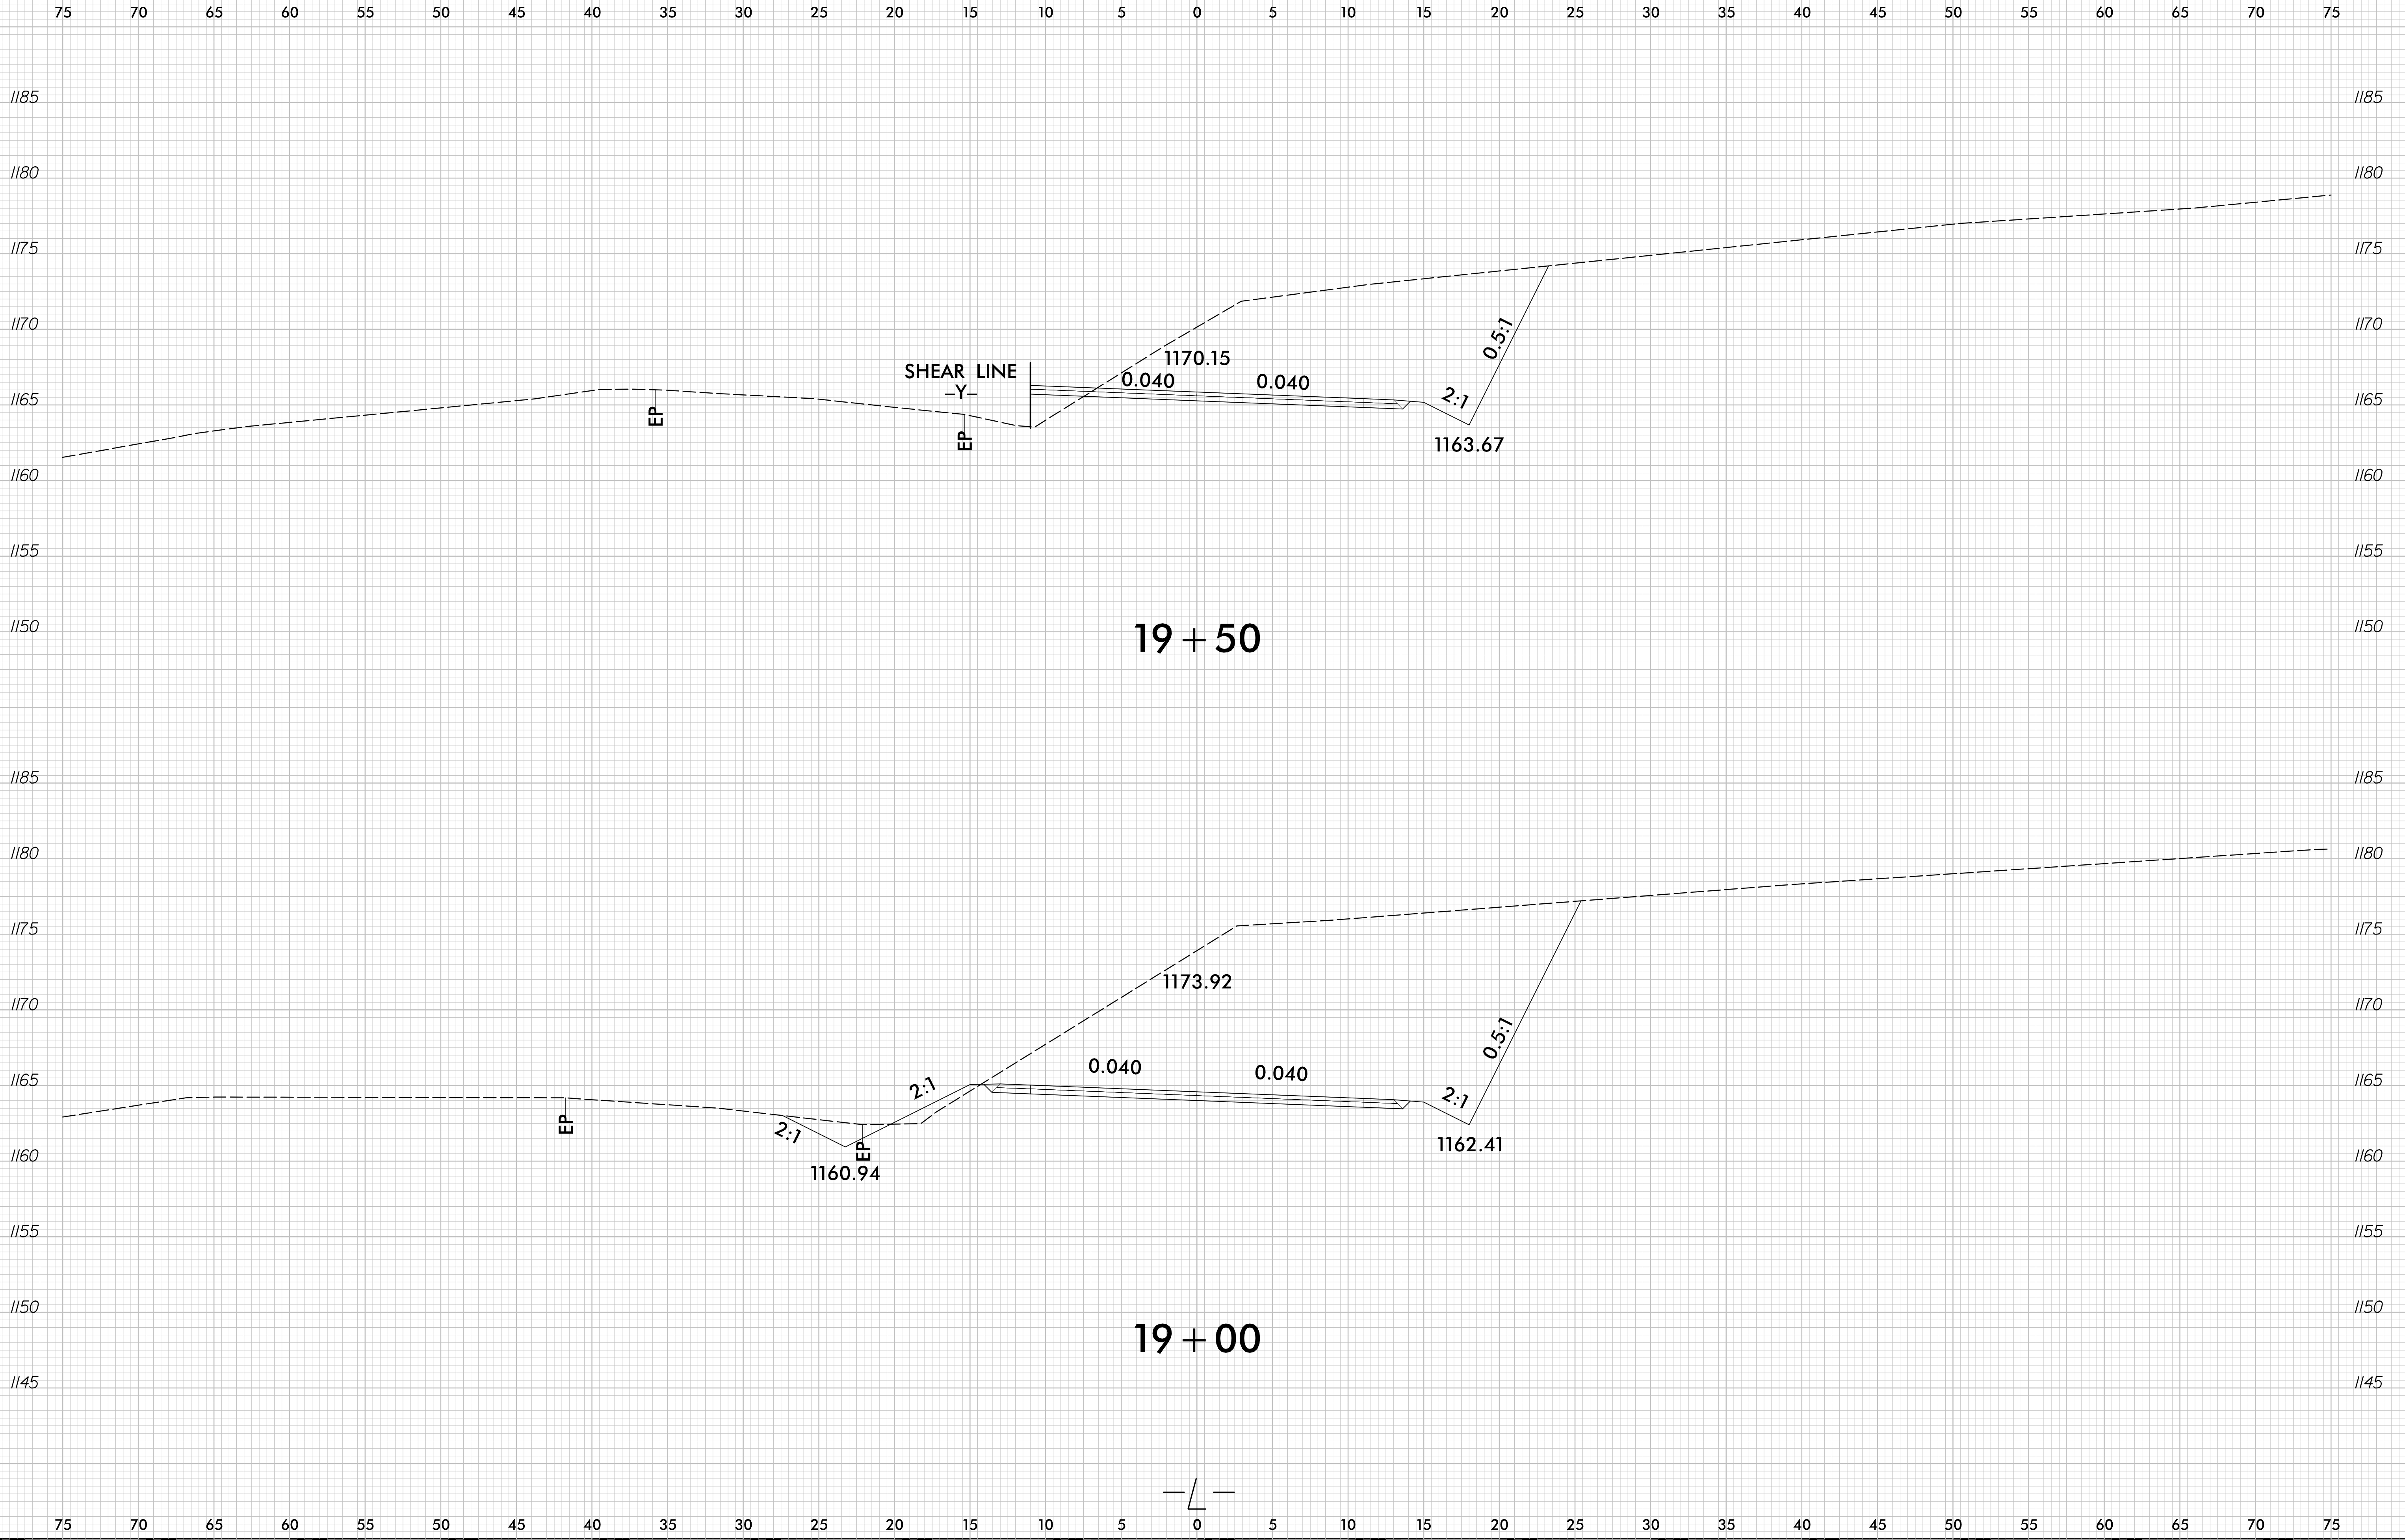

11/9/2020  
F:\Roadway\Corridor-Modeling\BR0125\_rdy.L\xp1.dgn  
Plan