
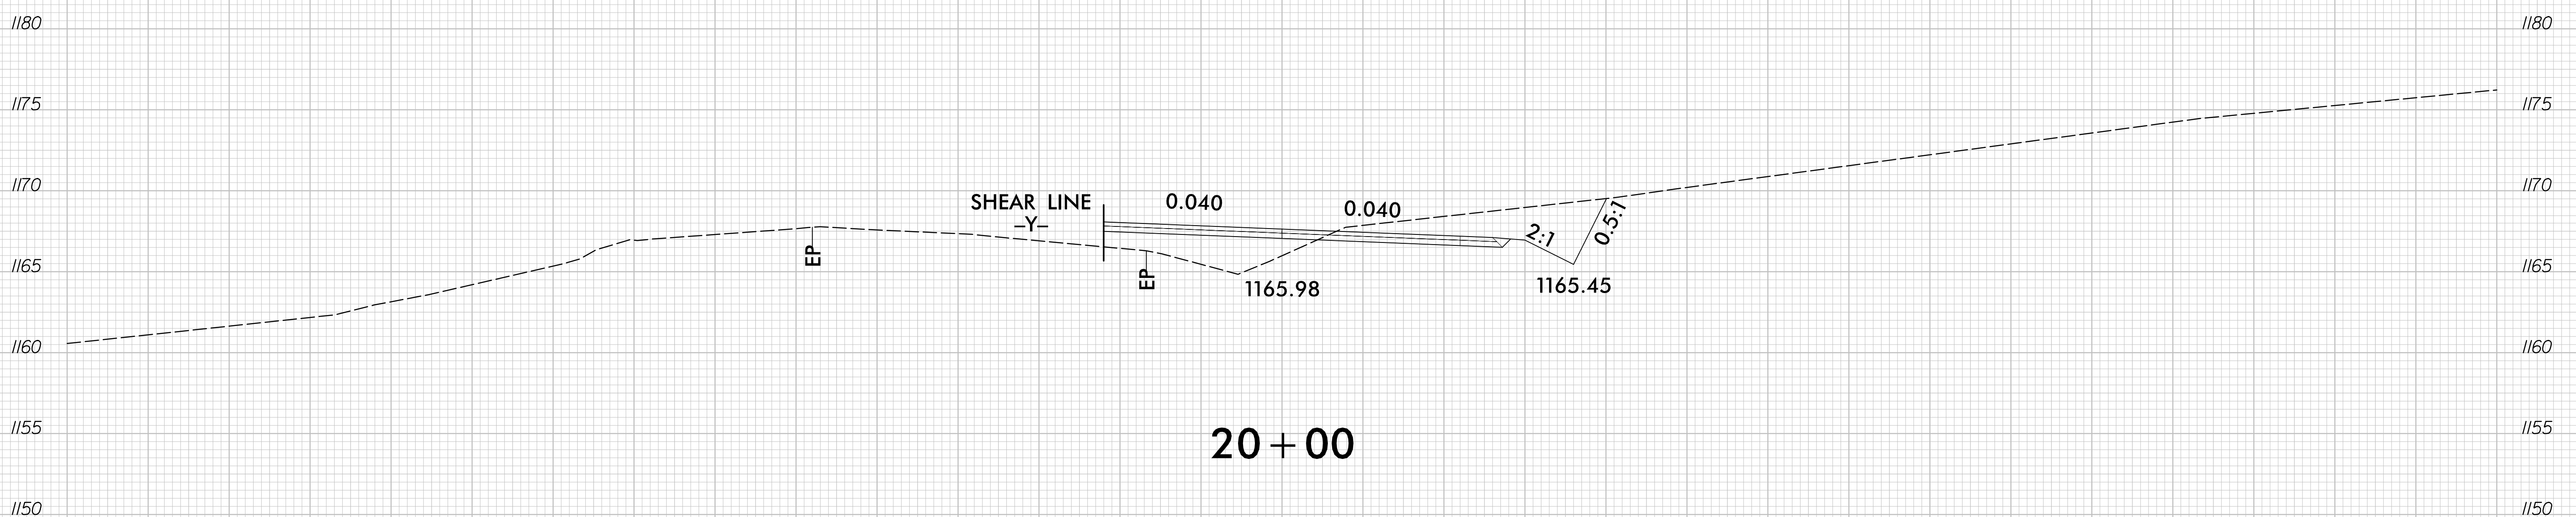


6/23/16

| | | |
|---------|--------------------------------|-------------------|
| 0 2.5 5 | PROJ. REFERENCE NO. BR-0125 | SHEET NO. X-13 |
|---------|--------------------------------|-------------------|

75 70 65 60 55 50 45 40 35 30 25 20 15 10 5 0 5 10 15 20 25 30 35 40 45 50 55 60 65 70 75

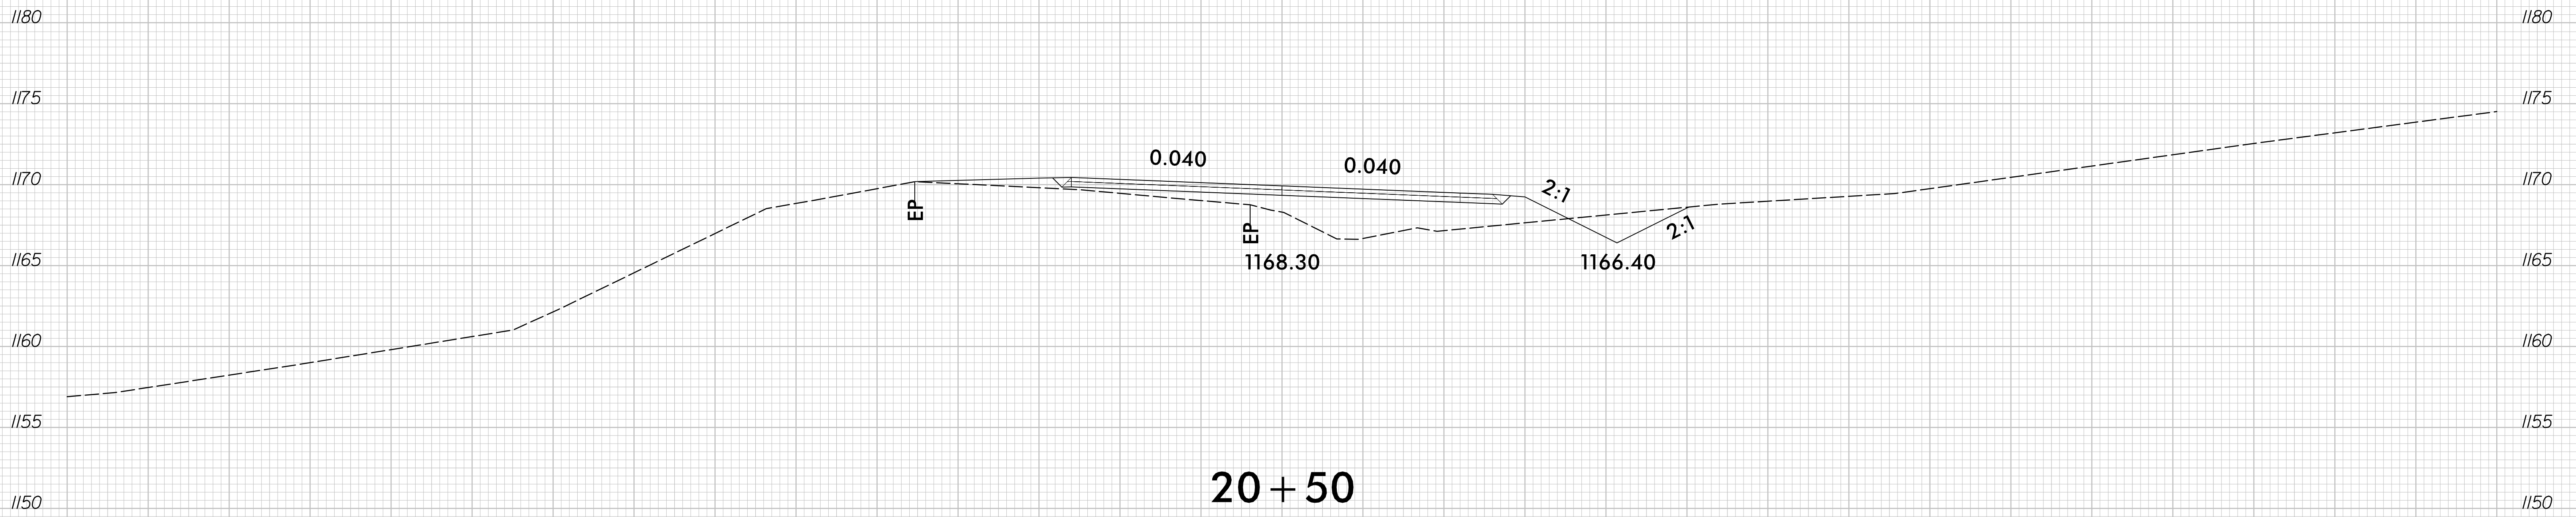

75 70 65 60 55 50 45 40 35 30 25 20 15 10 5 0 5 10 15 20 25 30 35 40 45 50 55 60 65 70 75

11/9/2020
 F:\Roadway\Corridor-Modeling\BR0125_rdy.Lxp1.dgn
 Plot