


6/23/16

| | | |
|---------|--------------------------------|-------------------|
| 0 2.5 5 | PROJ. REFERENCE NO. BR-0125 | SHEET NO. X-15 |
|---------|--------------------------------|-------------------|

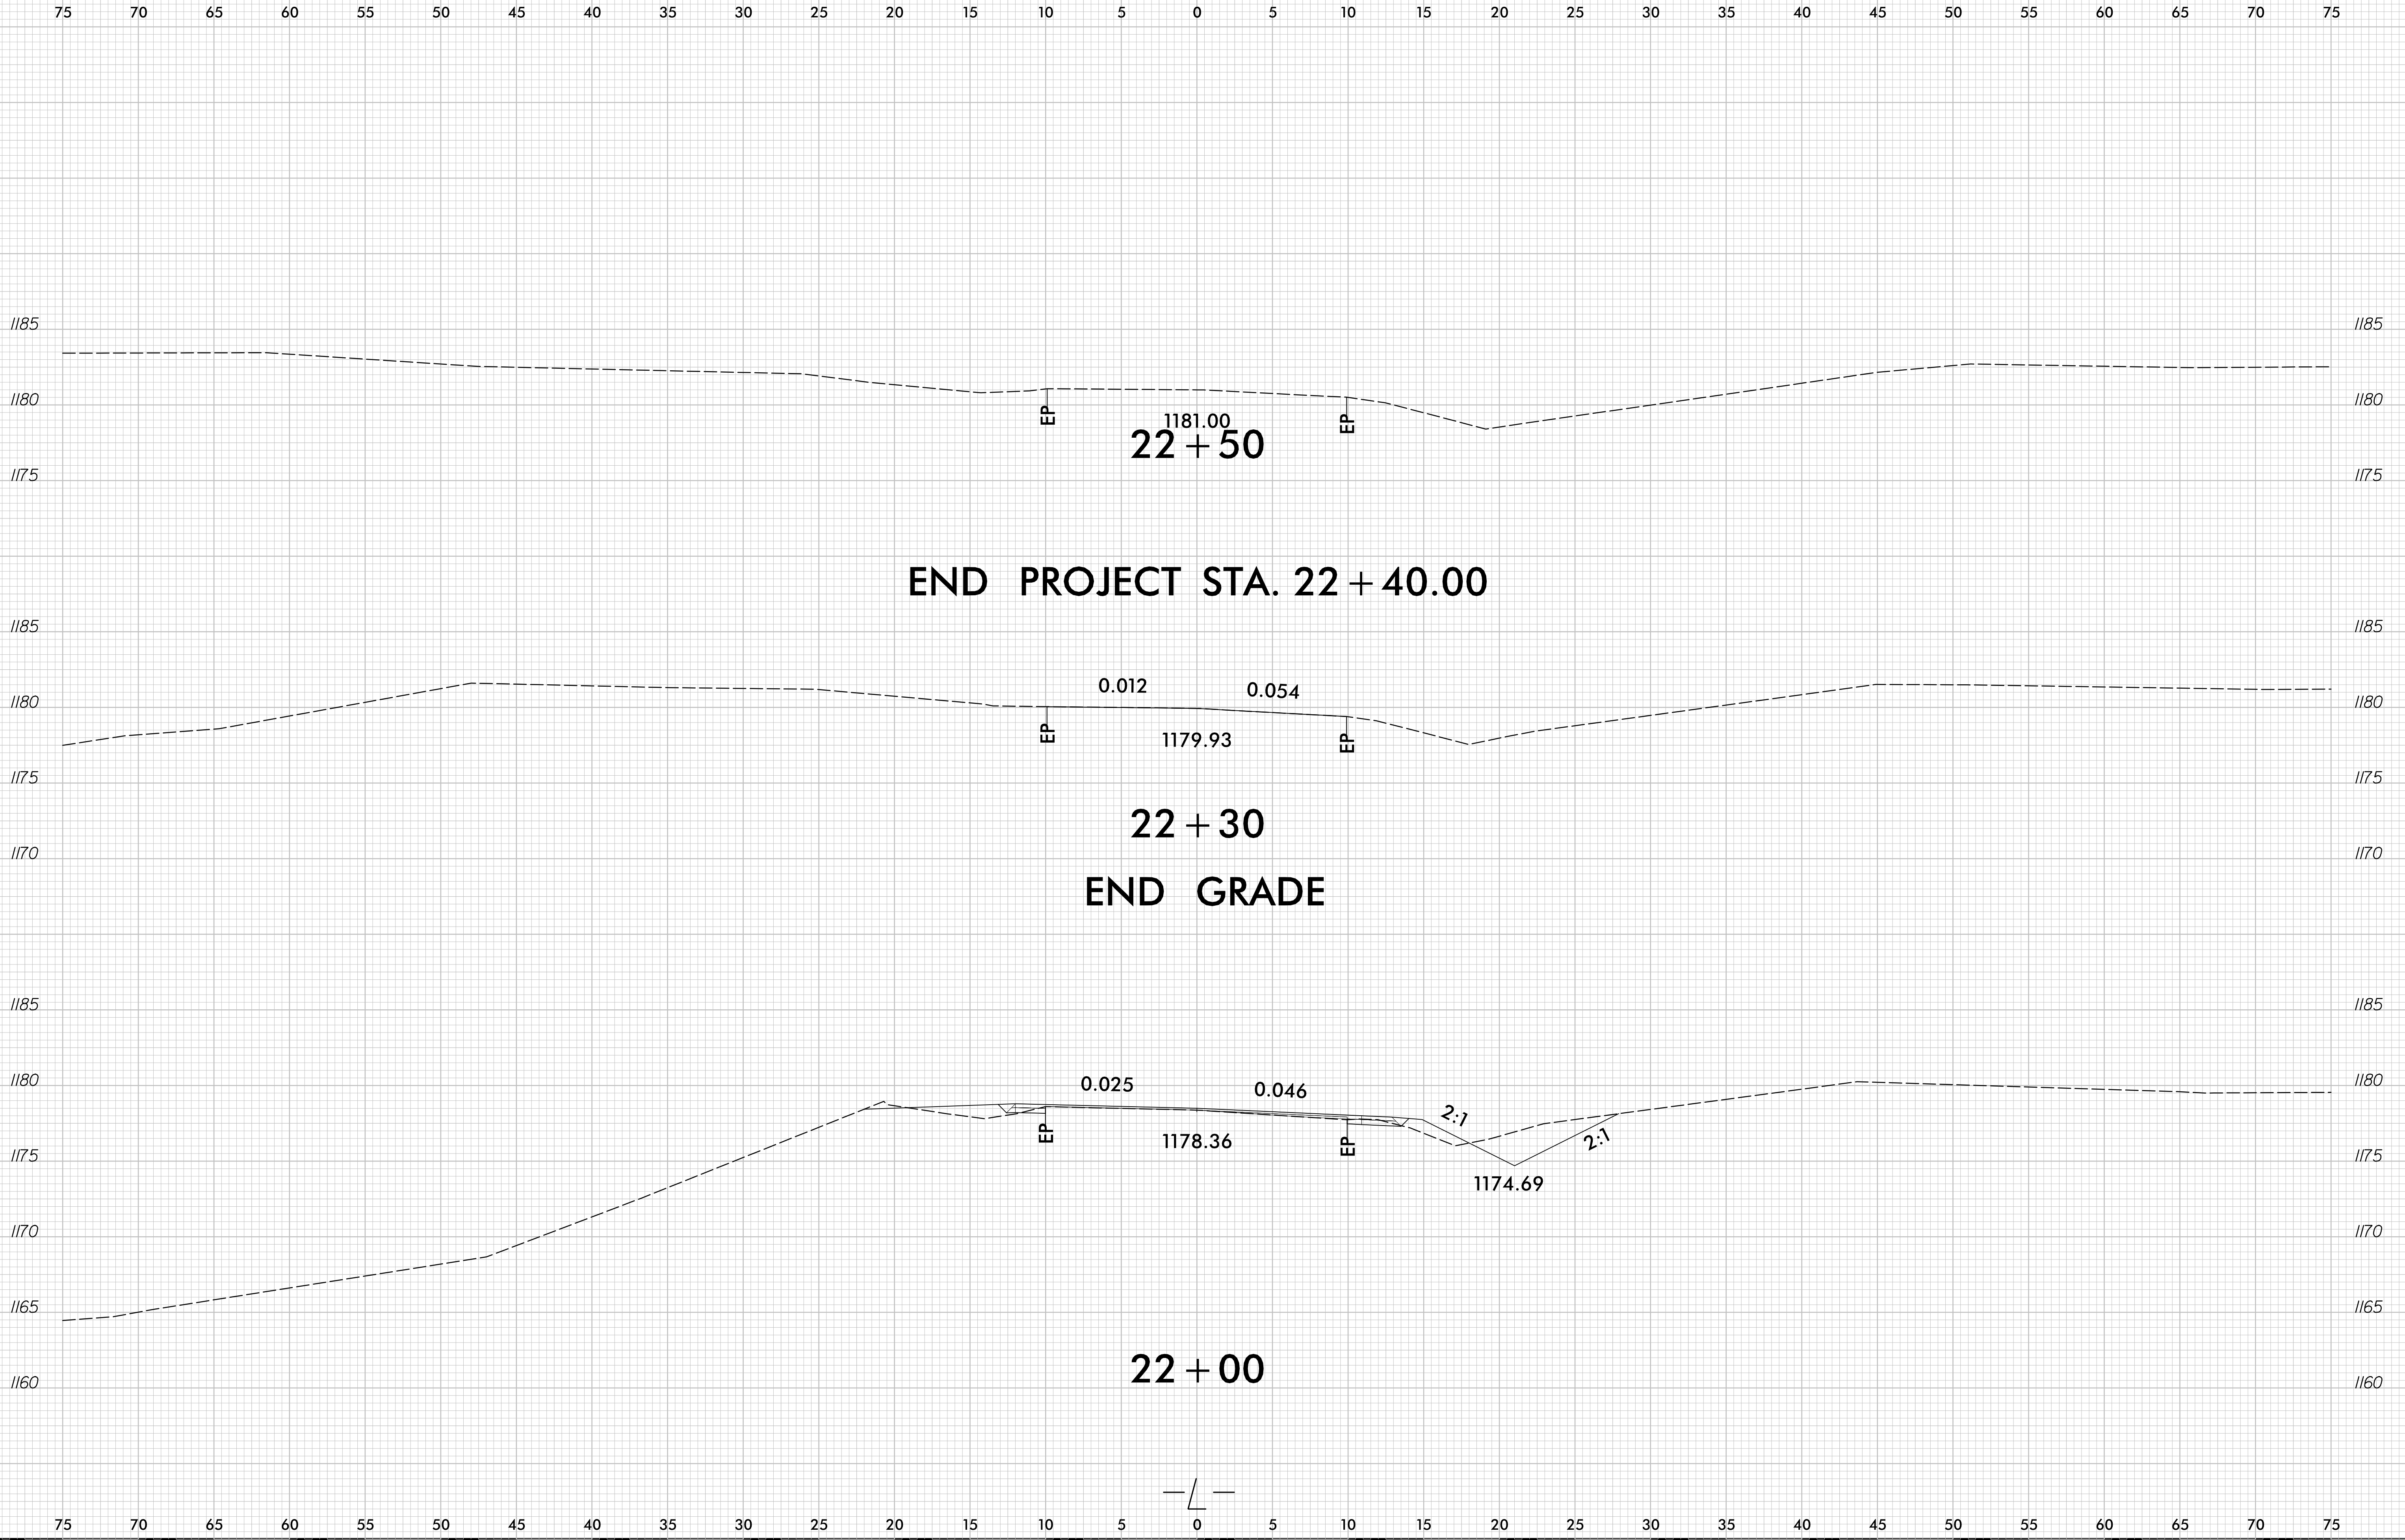

11/9/2020
F:\Roadway\Corridor-Modeling\BRT0125_rdy_L_xpl.dgn
Plan

