


6/23/16

0 2.5 5	PROJ. REFERENCE NO. BR-0125	SHEET NO. X-17
---------	--------------------------------	-------------------

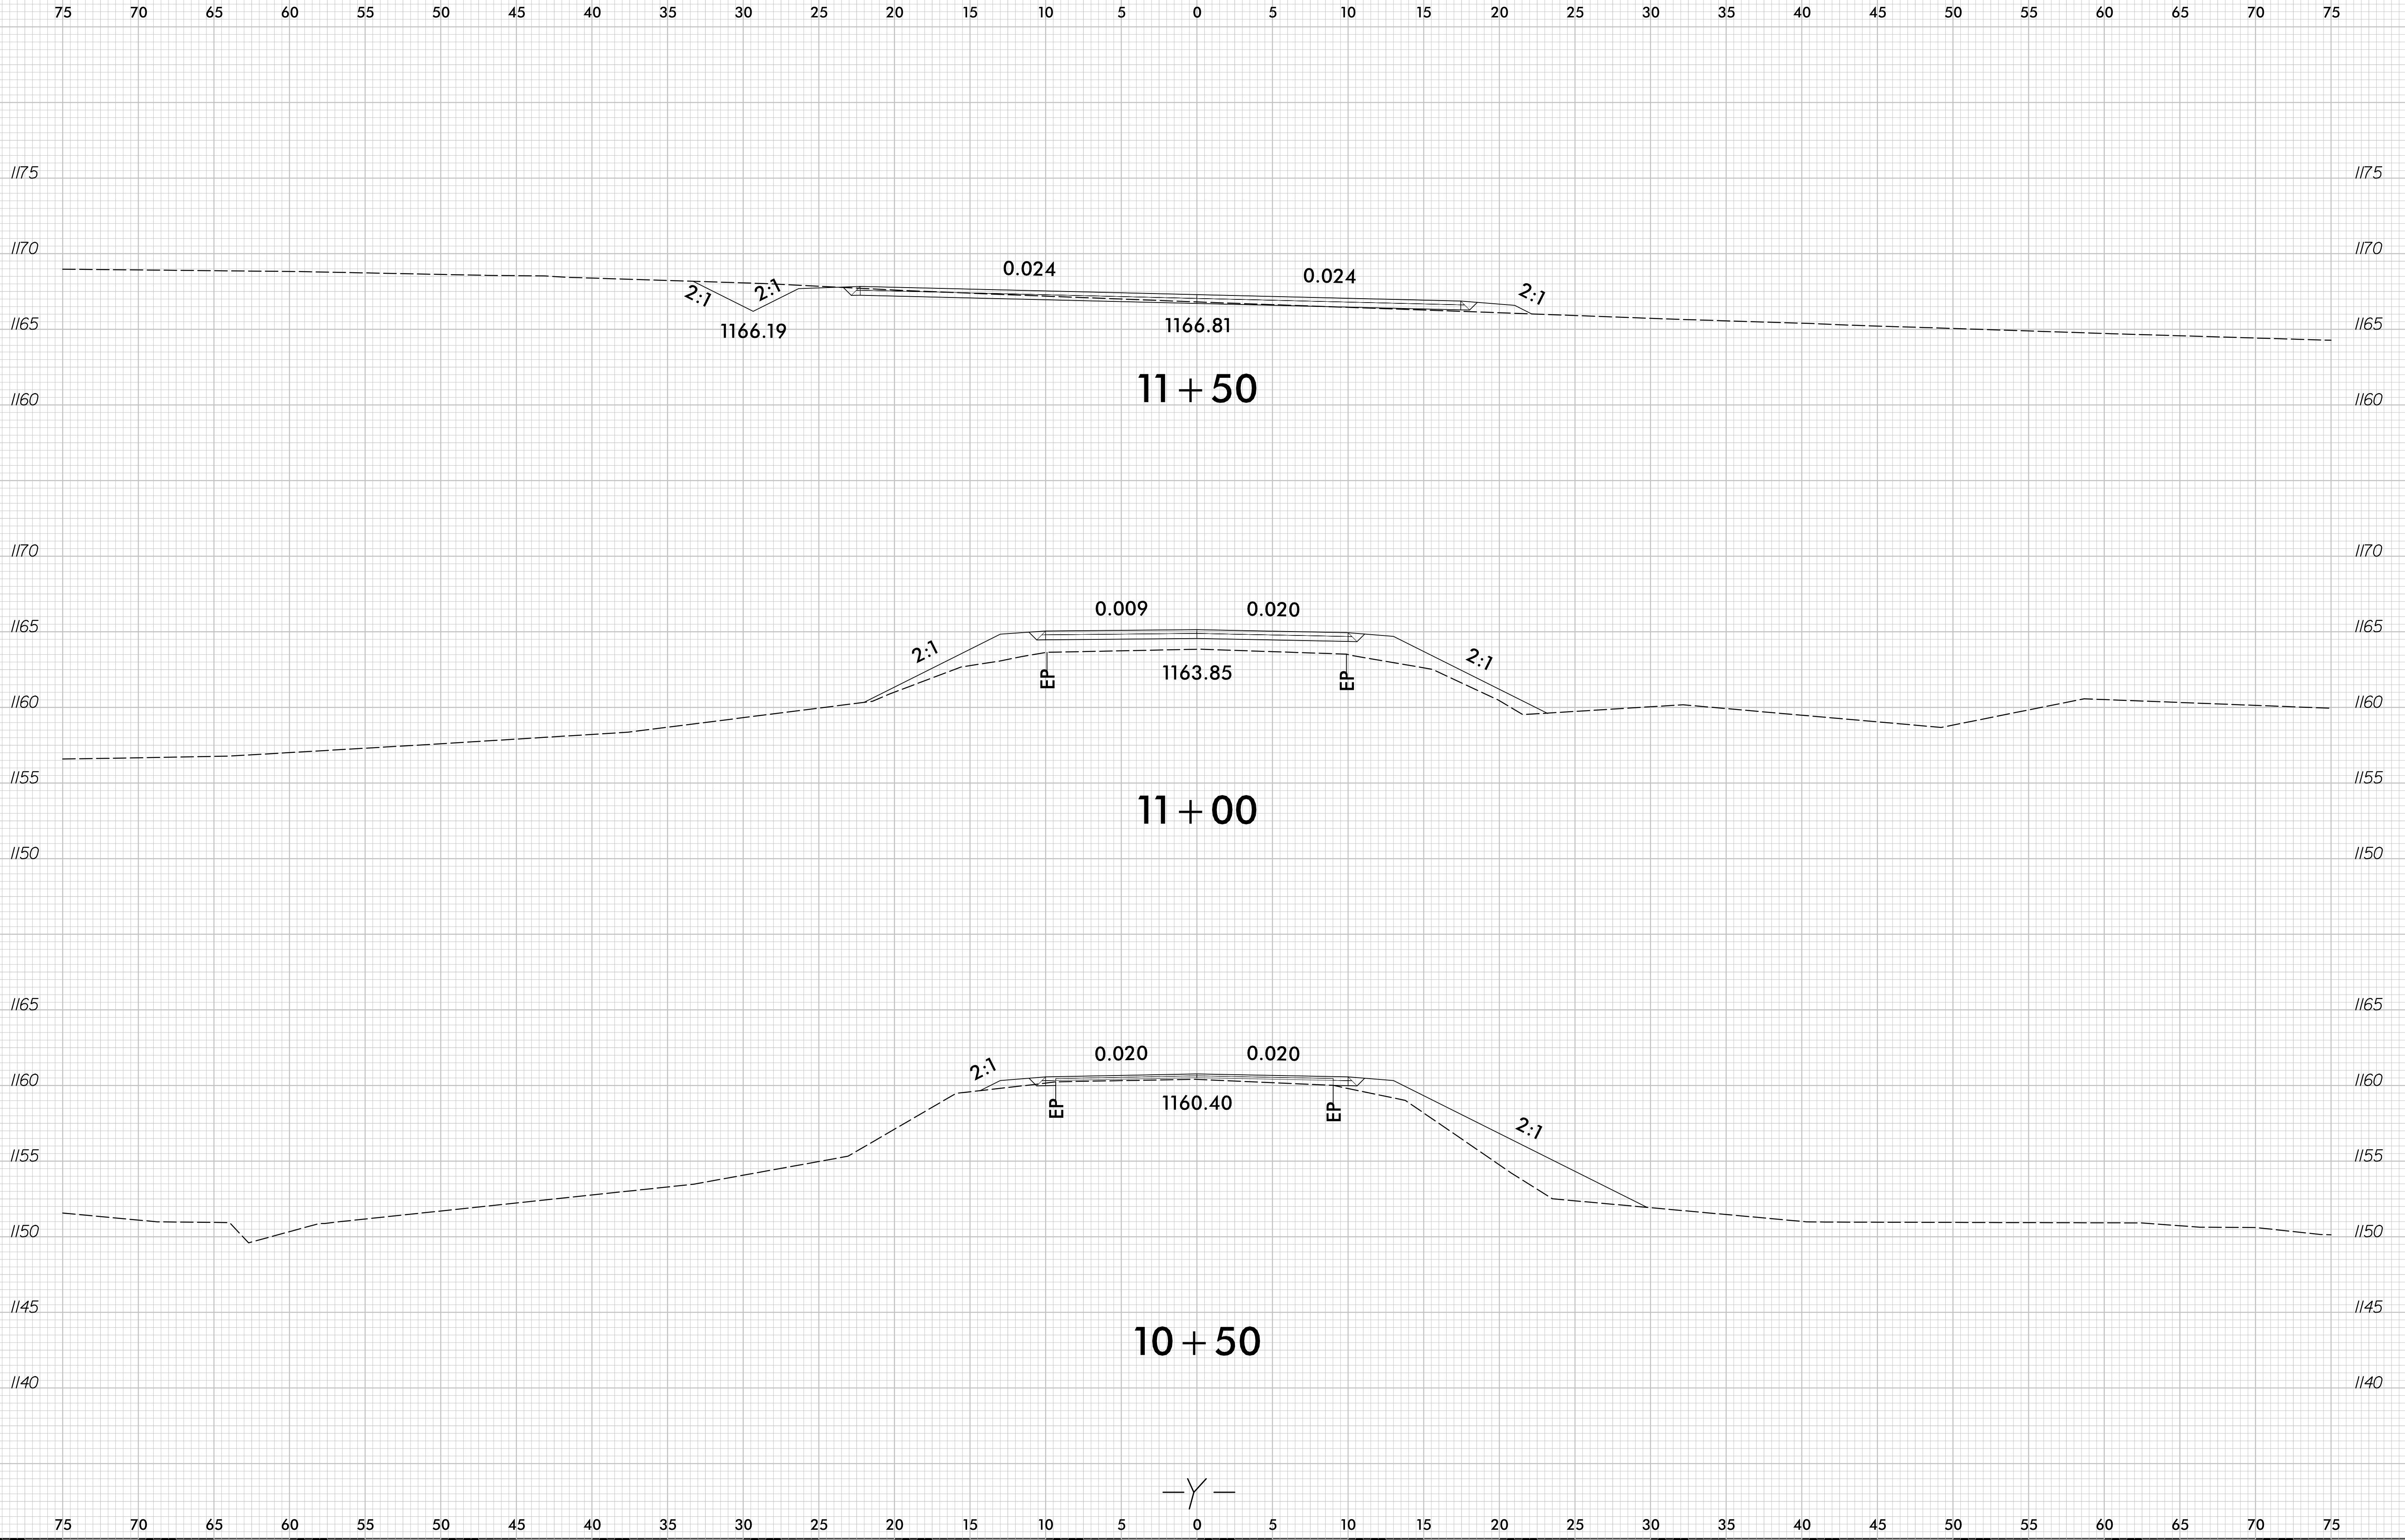

11/9/2020
F:\Roadway\Corridor-Modeling\BR0125_rdy_Y_xpl.dgn
Plot

—Y—