

09/08/19

TIP PROJECT: BR-0125





CONTRACT: C204494

STATE OF NORTH CAROLINA
DIVISION OF HIGHWAYS

WILKES COUNTY

LOCATION: BRIDGE #663 OVER EAST PRONG ROARING RIVER ON SR 1002 (TRAPHILL RD)
TYPE OF WORK: GRADING, DRAINAGE, PAVING, & STRUCTURE

STATE	STATE PROJECT REFERENCE NO.	SHEET NO.	TOTAL SHEETS
N.C.	BR-0125		
STATE PROJ. NO.	F.A. PROJ. NO.	DESCRIPTION	
48834.1.1		P.E.	
48834.1.1		R.O. UTILITIES	
48834.1.1	2020001	CONSTRUCTION	

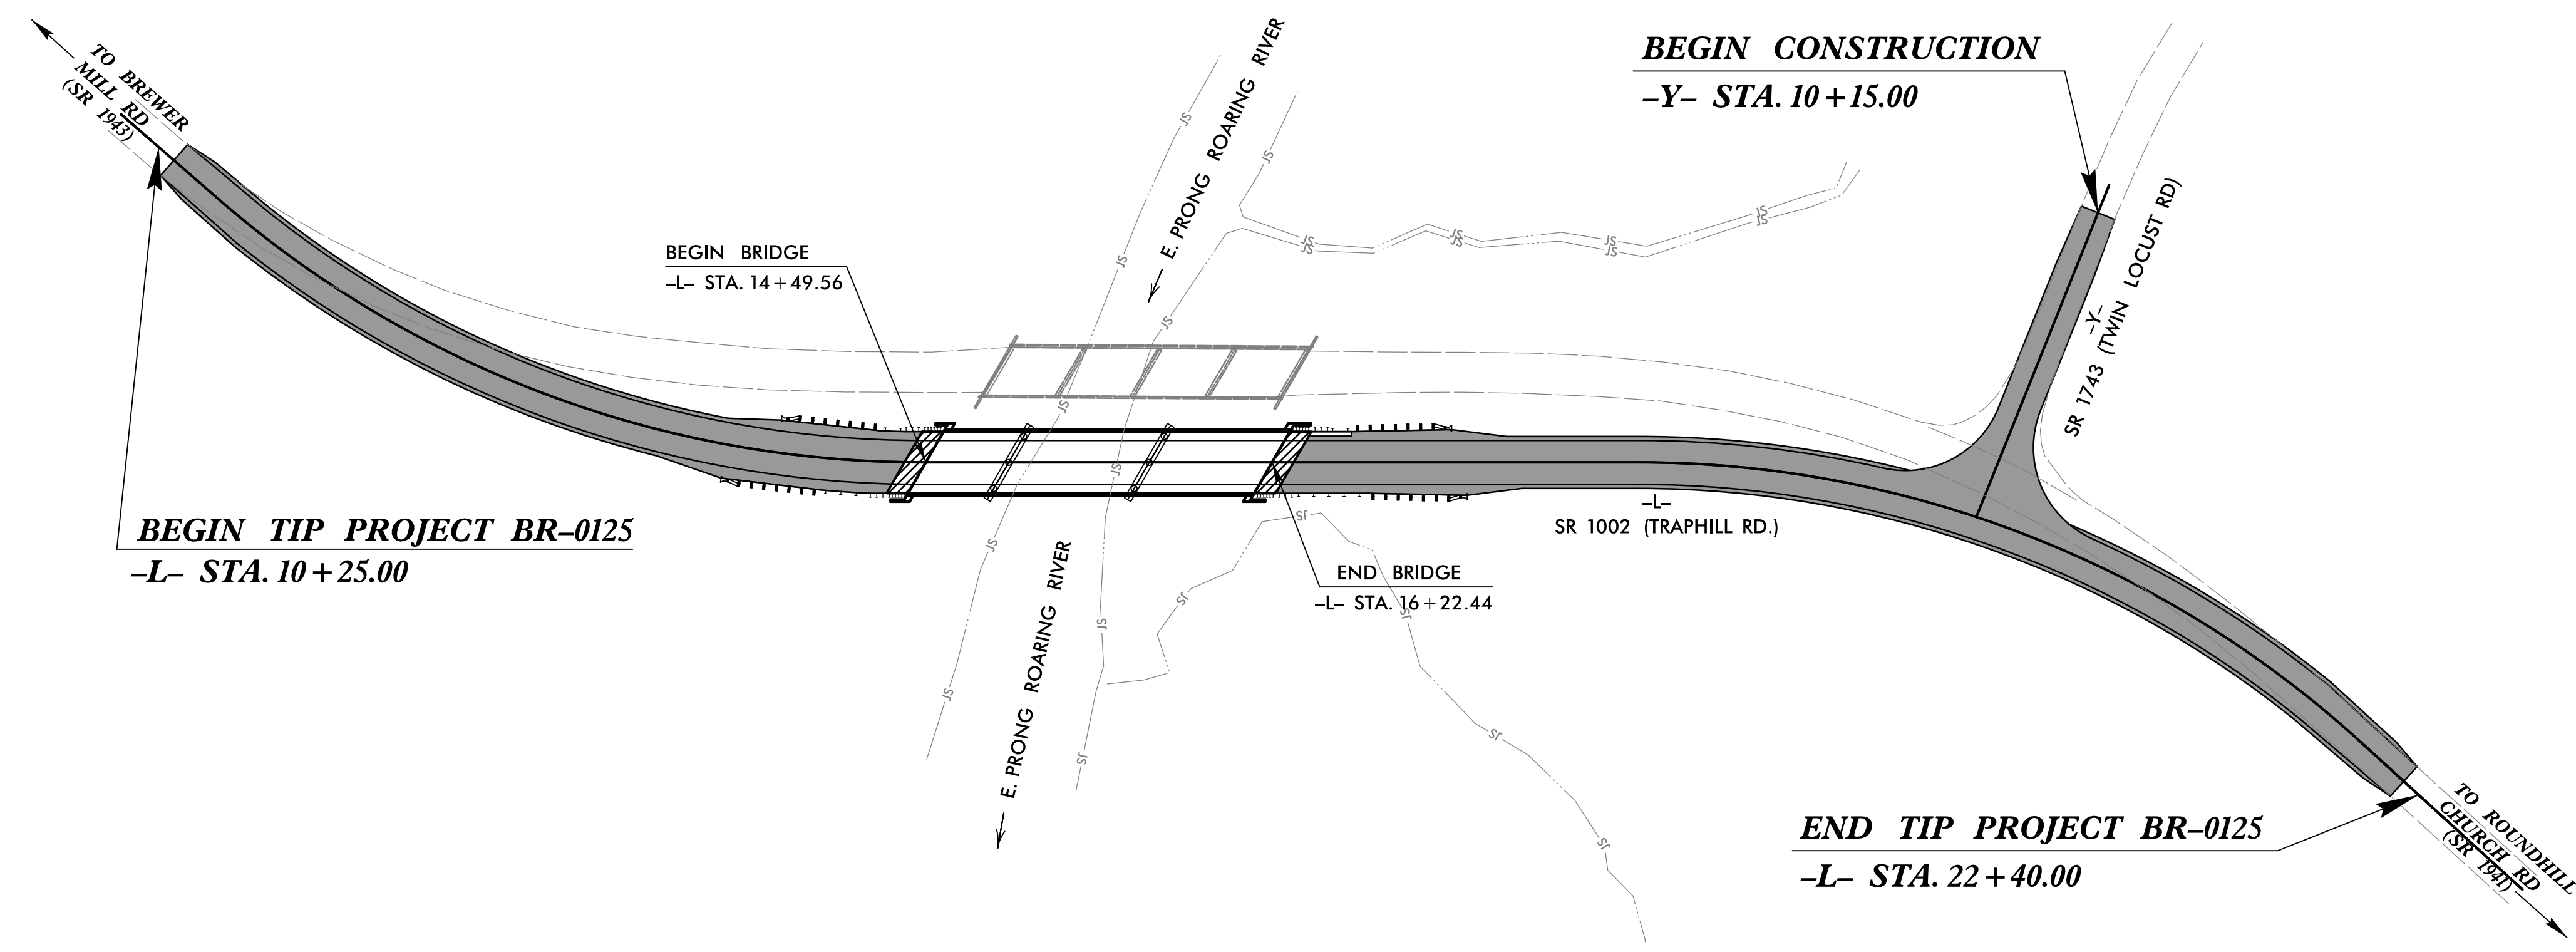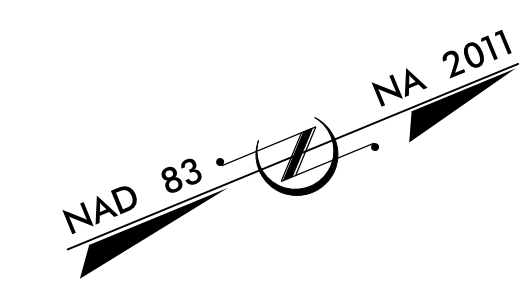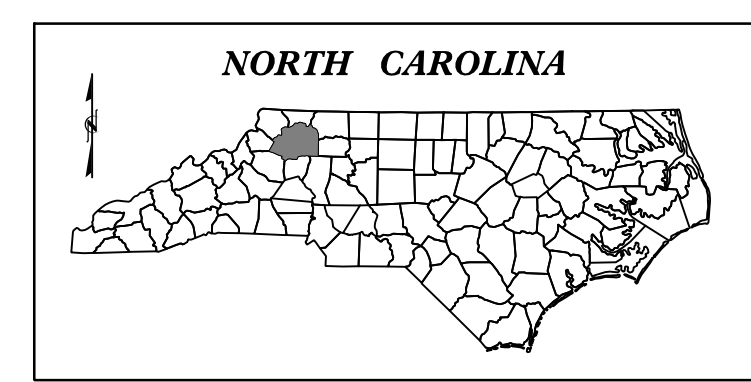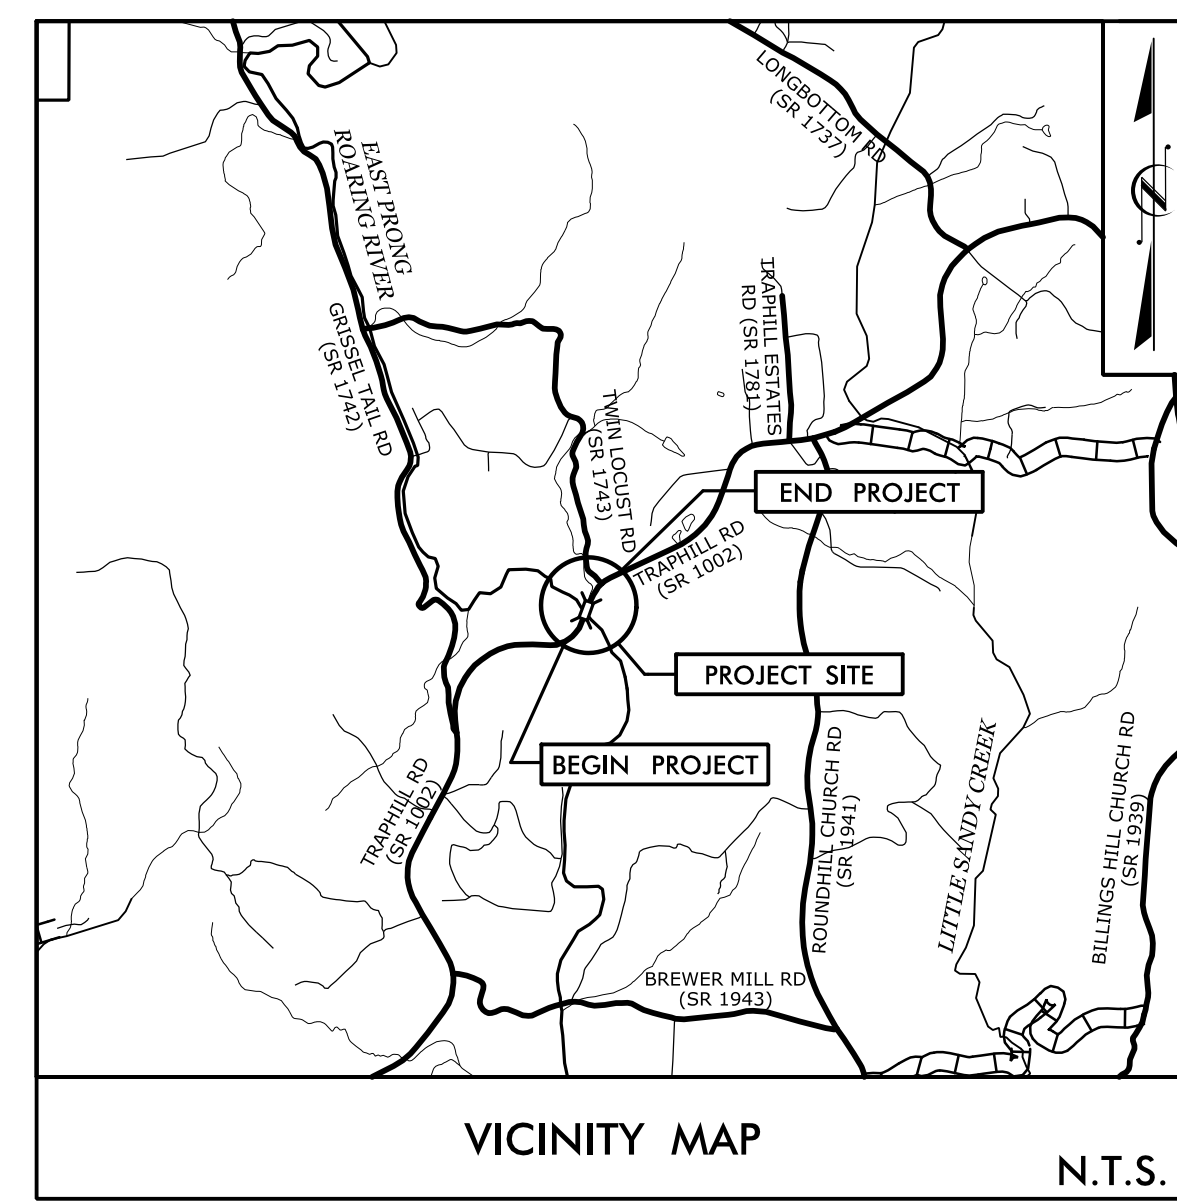

STRUCTURE

DOCUMENT NOT CONSIDERED FINAL
UNLESS ALL SIGNATURES COMPLETED

DESIGN DATA

ADT 2016 =	1500
ADT 2040 =	2000
DHV =	N/A
D =	N/A
T =	N/A
V =	55 MPH

FUNC. CLASSIFICATION:
MAJOR COLLECTOR
SUB-REGIONAL TIER

PROJECT LENGTH

LENGTH OF ROADWAY TIP PROJECT BR-0125 =	0.197 MILES
LENGTH OF STRUCTURE TIP PROJECT BR-0125 =	0.033 MILES
TOTAL LENGTH OF TIP PROJECT BR-0125 =	0.230 MILES

NCDOT CONTACT: DAVID STUTTS, PE
Structures Management Unit

PLANS PREPARED FOR THE NCDOT BY:

STV 100 Years
STV Engineers, Inc.
900 West Trade St., Suite 715
Charlotte, NC 28202
NC License Number F-0991

RIGHT OF WAY DATE: JANUARY 22, 2020	J. WESLEY JONES, PE PROJECT ENGINEER
LETTING DATE: DECEMBER 15, 2020	LOGAN A. HEDRICK, EI PROJECT DESIGNER

STRUCTURAL ENGINEER

J. WESLEY JONES
ENGINEER
SEAL
038640
10/23/2020

SIGNATURE: _____ P.E.

