


09.08.19

TIP PROJECT: BR-0125

T.I.P. NO.	SHEET NO.
BR-0125	UO-1




NOTE:
 ALL UTILITY WORK SHOWN ON THIS SHEET IS DONE BY OTHERS.
 NO PAYMENT WILL BE MADE TO THE CONTRACTOR FOR UTILITY WORK SHOWN ON THIS SHEET.

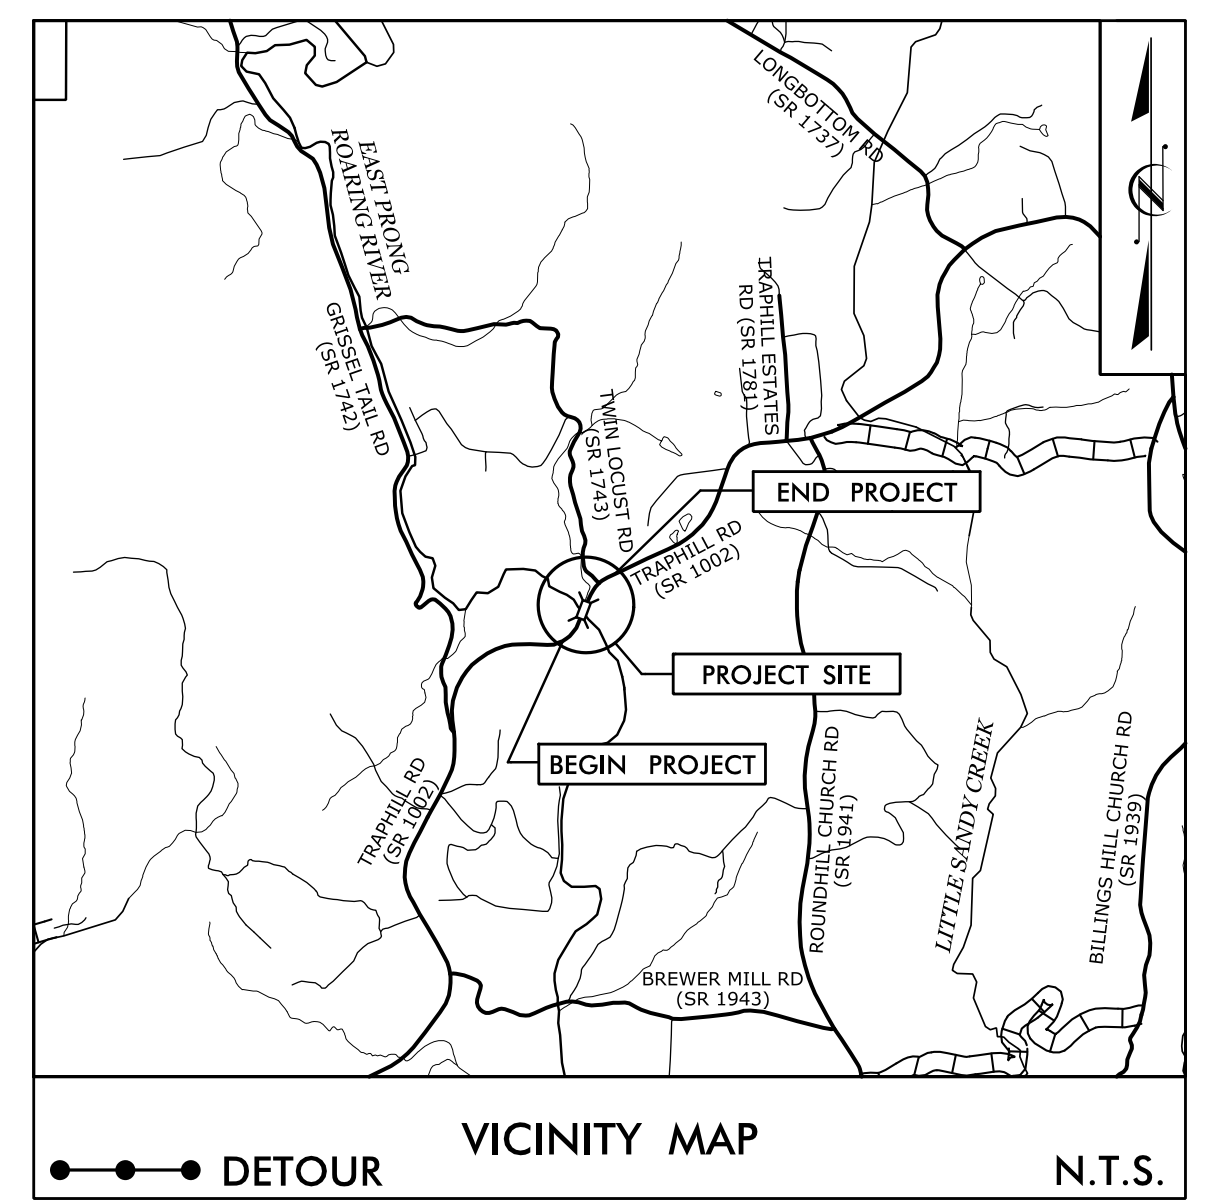


STATE OF NORTH CAROLINA
 DIVISION OF HIGHWAYS

UTILITIES BY OTHERS PLANS WILKES COUNTY

LOCATION: BRIDGE #663 OVER EAST PRONG ROARING RIVER ON SR 1002 (TRAPHILL RD)
 TYPE OF WORK: GRADING, DRAINAGE, PAVING, & STRUCTURE

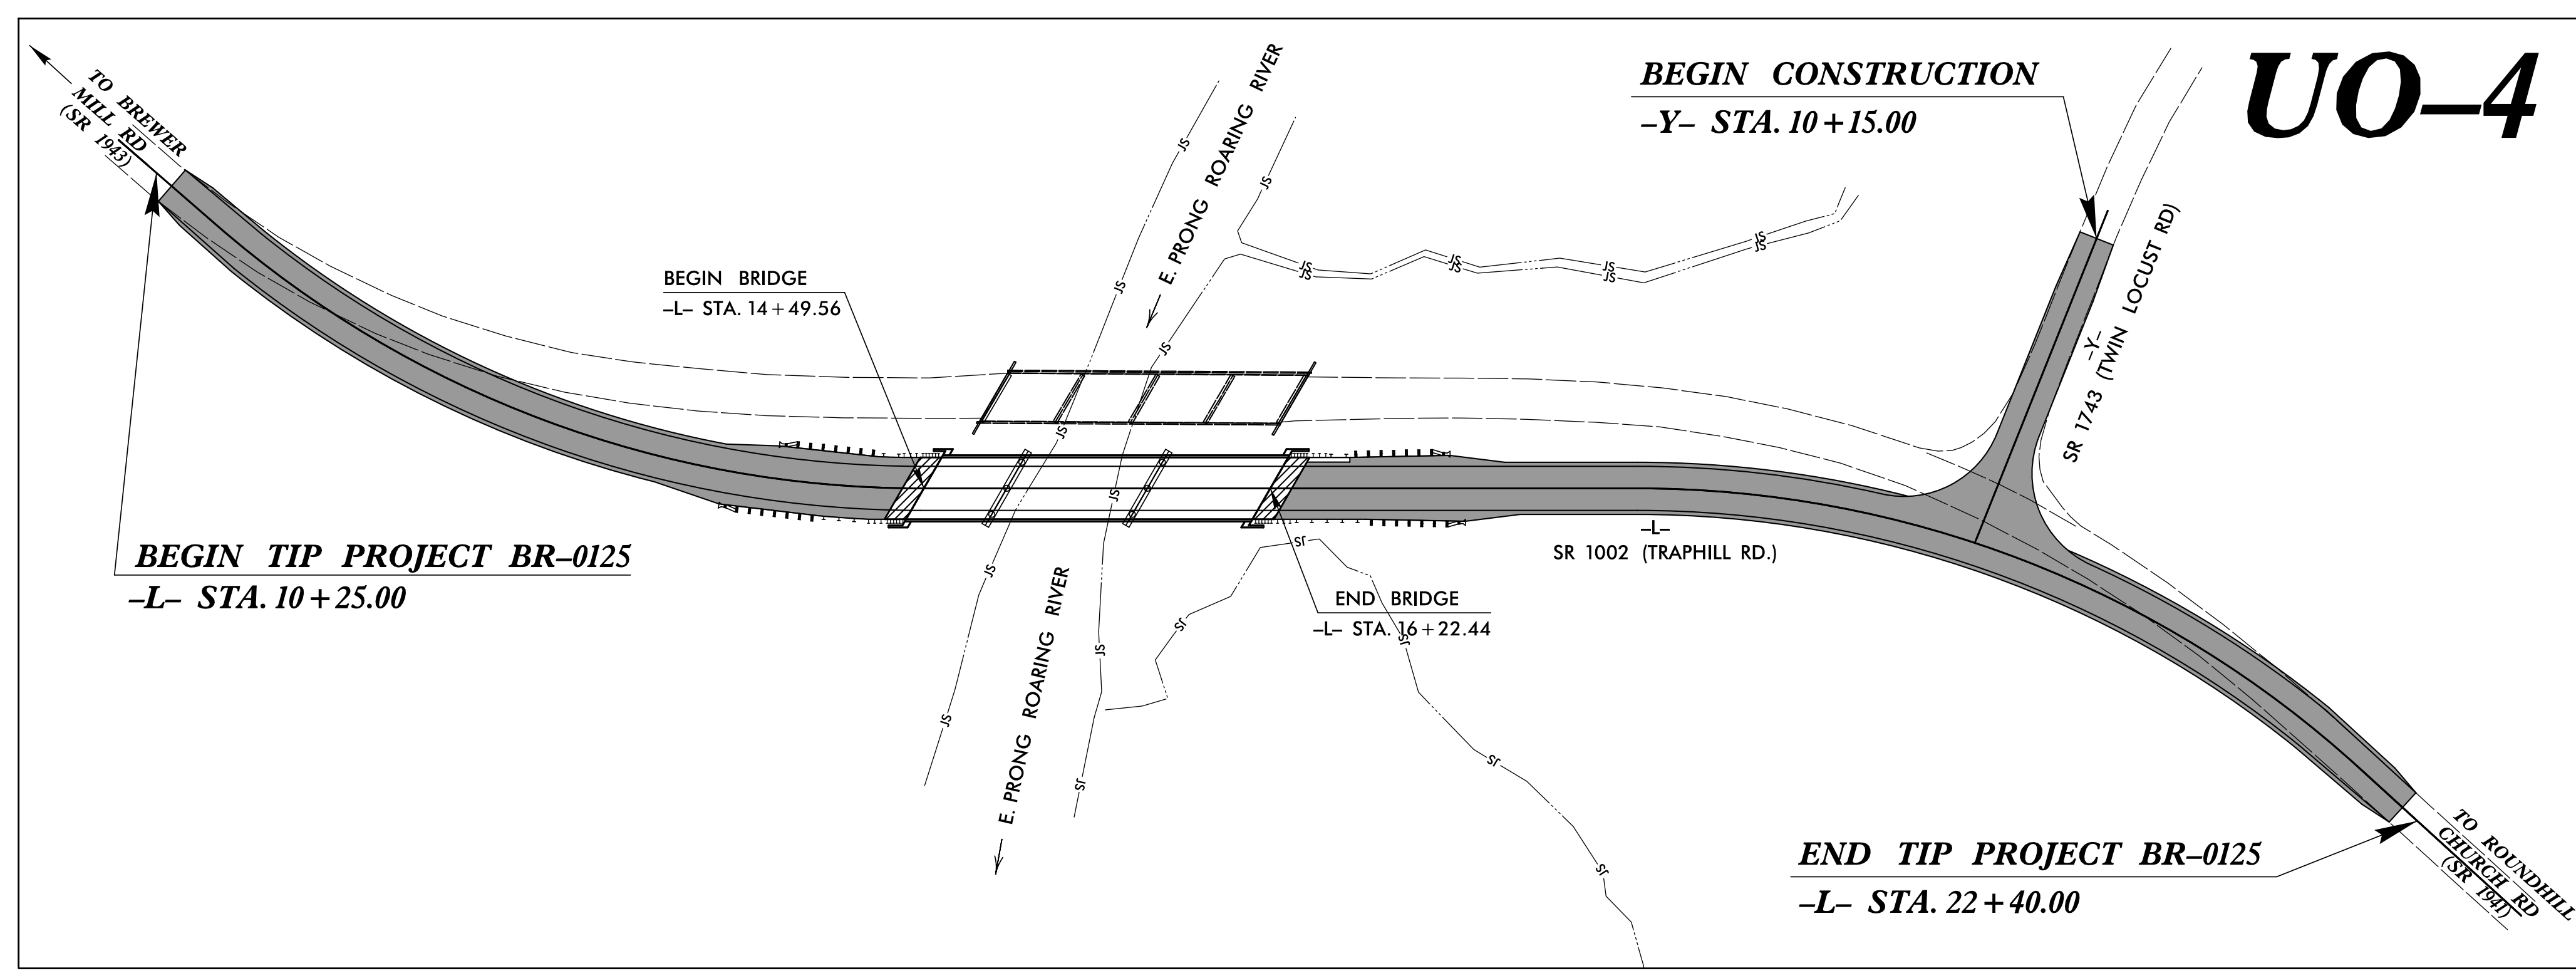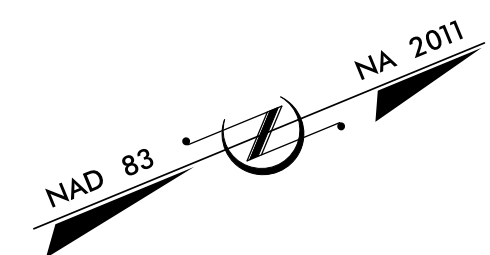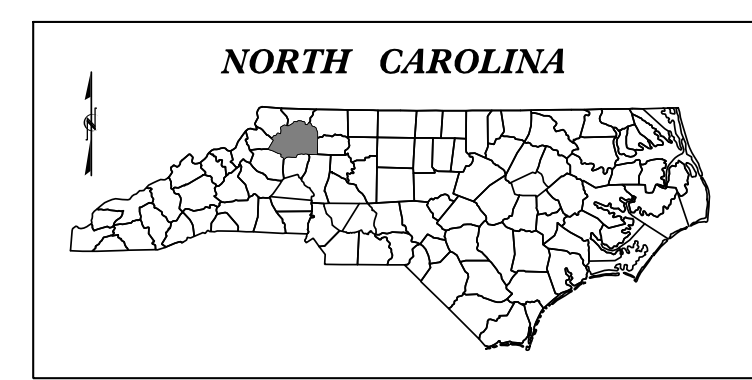

UO-4

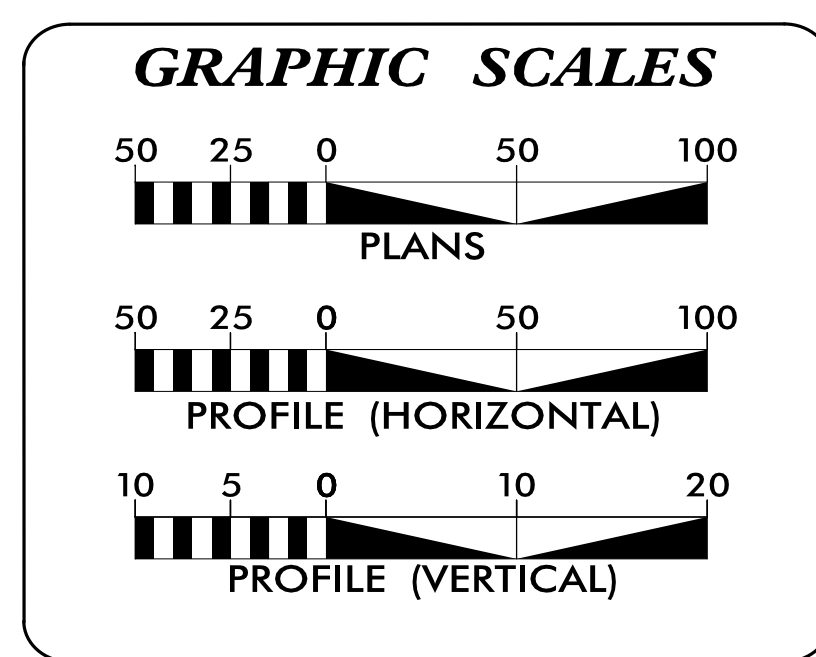

INDEX OF SHEETS

SHEET NO.:	DESCRIPTION:
UO-1	TITLE SHEET
UO-4	UBO PLAN SHEET

UTILITY OWNERS WITH CONFLICTS

(A) POWER - DUKE ENERGY
 (B) CATV - CHARTER (F.K.A. TIME WARNER CABLE)
 (C) PHONE - WILKES COMMUNICATIONS

PREPARED IN THE OFFICE OF:

STV Engineers, Inc.
 300 West Trade St., Suite 715
 Charlotte, NC 28202
 NC License Number F-0991

Oriana Hernandez, PE UTILITY PROJECT MANAGER
 Laura Braunfeld PROJECT UTILITY COORDINATOR
 Logan Hedrick PROJECT UTILITY CAD

**DIVISION OF HIGHWAYS
 UTILITIES UNIT**
 1555 MAIL SERVICES CENTER
 RALEIGH, NC 27699-1555
 PHONE (919) 707-6690
 FAX (919) 250-4151

Trent Beaver, PE UTILITIES REGIONAL ENGINEER
 Trent Beaver, PE UTILITIES ENGINEER
 Susan O. Huffman UTILITIES AREA COORDINATOR
 Susan O. Huffman UTILITIES COORDINATOR

\$\$\$\$\$ SYSTEM \$\$\$\$\$\$ DGN \$\$\$\$\$\$ USERNAME \$\$\$\$\$\$


UTILITIES BY OTHERS

NOTE:
ALL UTILITY WORK SHOWN ON THIS SHEET WILL BE DONE BY OTHERS. NO PAYMENT WILL BE MADE TO THE CONTRACTOR FOR UTILITY WORK SHOWN ON THIS SHEET.



NAD 83 NA 2011

BEGIN TIP PROJECT BR-0125
-L- POT STA. 10+25.00

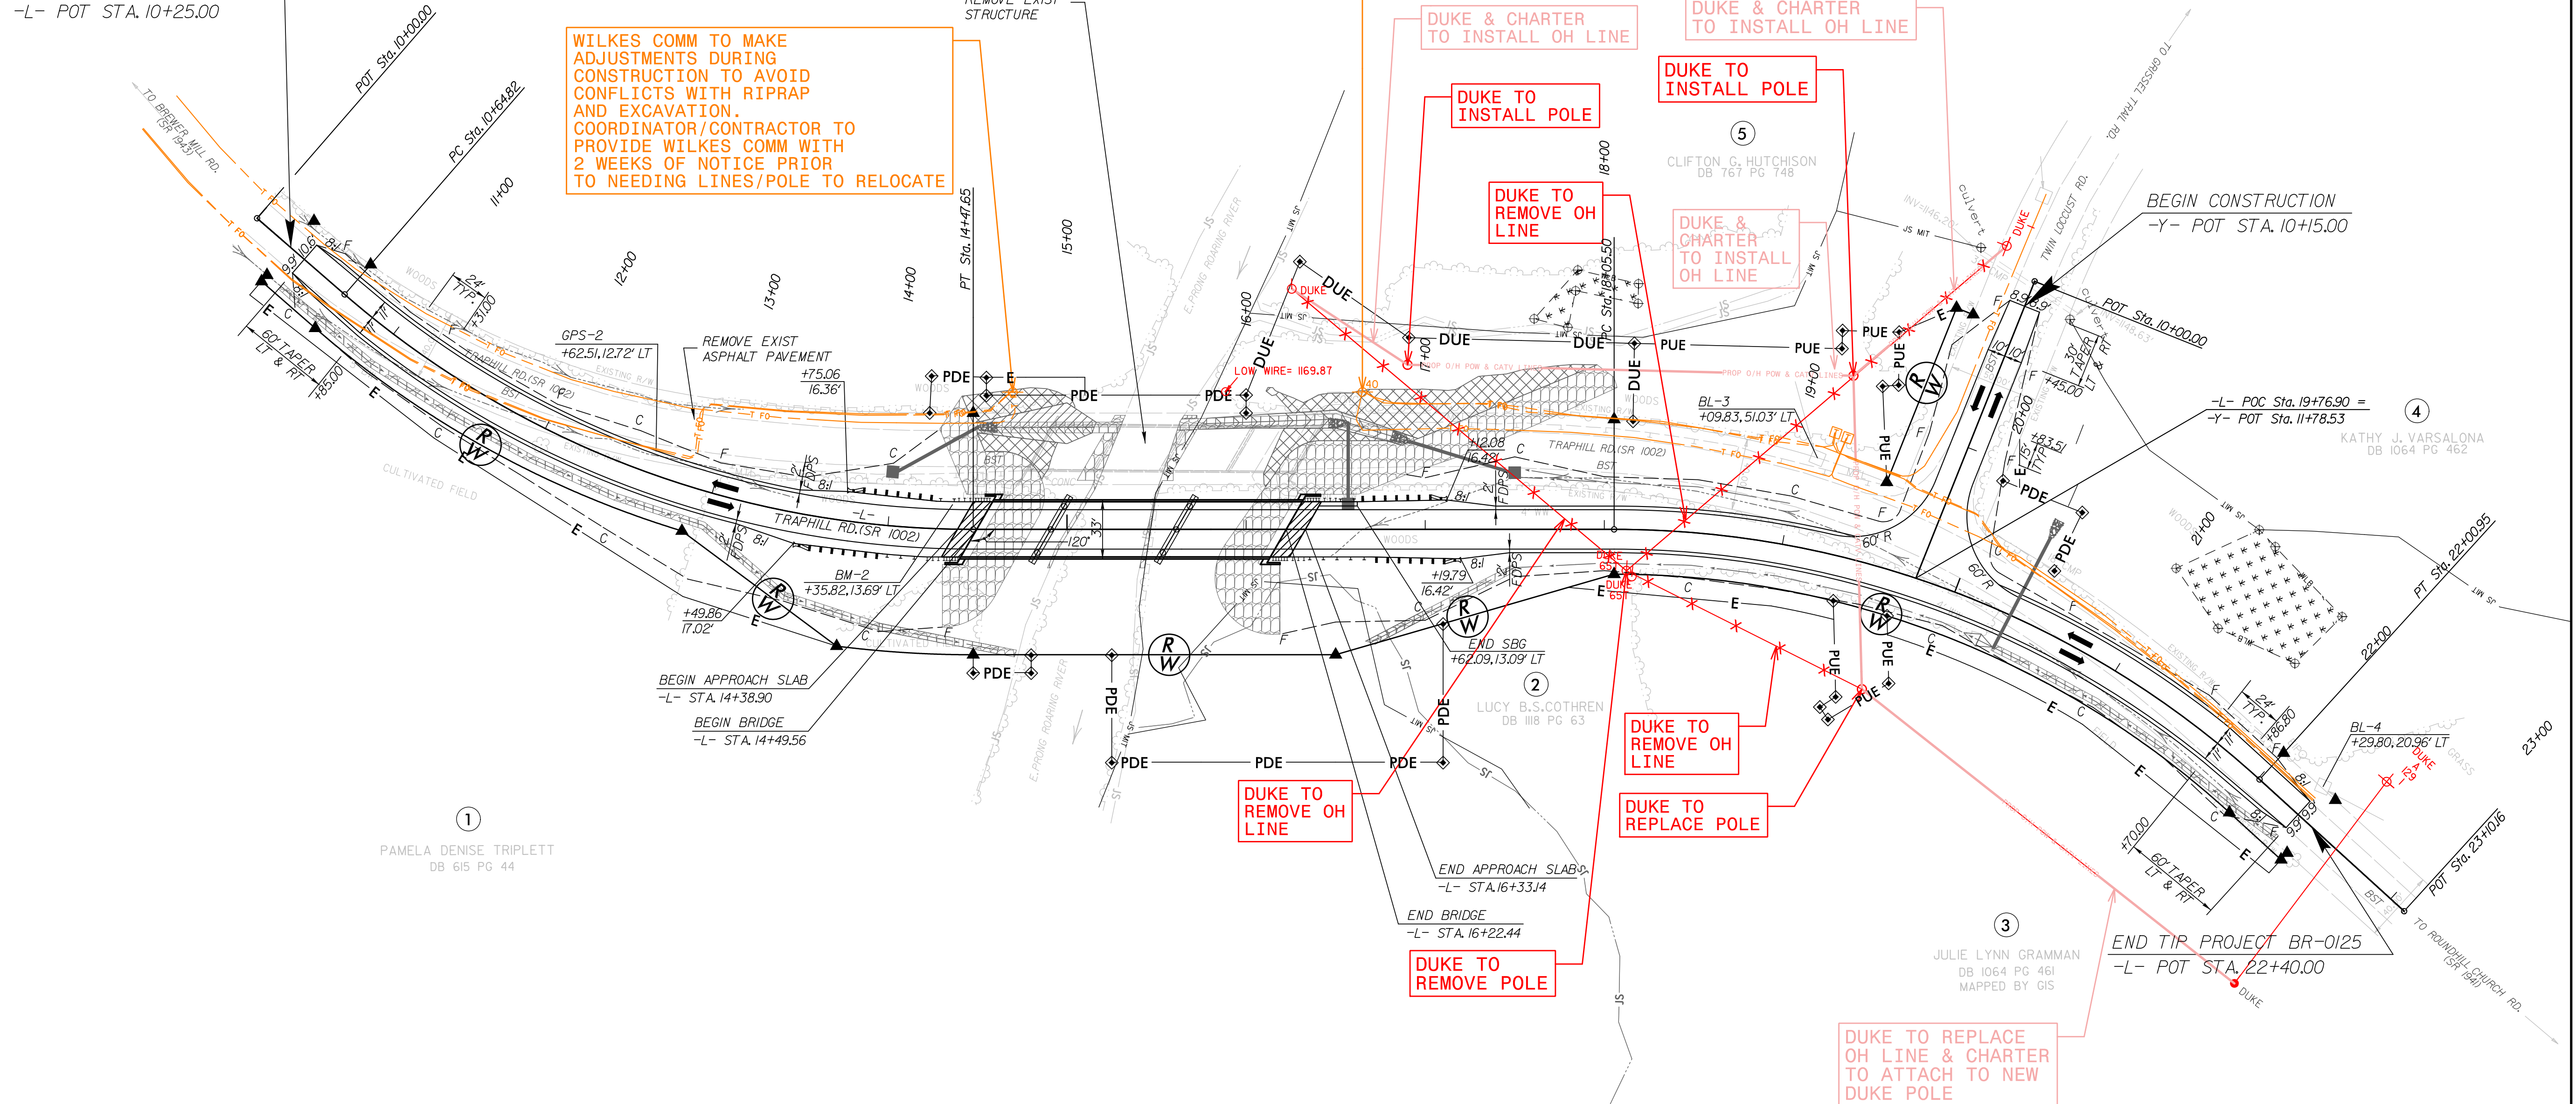

WILKES COMM TO MAKE ADJUSTMENTS DURING CONSTRUCTION TO AVOID CONFLICTS WITH RIPRAP AND EXCAVATION. COORDINATOR/CONTRACTOR TO PROVIDE WILKES COMM WITH 2 WEEKS OF NOTICE PRIOR TO NEEDING LINES/POLE TO RELOCATE

WILKES COMM TO MAKE ADJUSTMENTS DURING CONSTRUCTION TO AVOID CONFLICTS WITH RIPRAP AND EXCAVATION. COORDINATOR/CONTRACTOR TO PROVIDE WILKES COMM WITH 2 WEEKS OF NOTICE PRIOR TO NEEDING LINES/POLE TO RELOCATE

DUKE & CHARTER TO INSTALL OH LINE

DUKE & CHARTER TO INSTALL OH LINE

DUKE TO INSTALL POLE

DUKE TO INSTALL POLE

DUKE TO REMOVE OH LINE

DUKE & CHARTER TO INSTALL OH LINE

BEGIN CONSTRUCTION
-Y- POT STA. 10+15.00

-L- POC Sta. 19+76.90 =
-Y- POT Sta. 11+78.53

DUKE TO REMOVE OH LINE

DUKE TO REPLACE POLE

DUKE TO REMOVE OH LINE

DUKE TO REMOVE POLE

DUKE TO REPLACE OH LINE & CHARTER TO ATTACH TO NEW DUKE POLE

6
PAUL & PATSY JANE TRIPLETT
DB 392 PG 569

5
CLIFTON G. HUTCHISON
DB 767 PG 748

4
KATHY J. VARVALONA
DB 1064 PG 462

2
LUCY B.S. COTHREN

1
PAMELA DENISE TRIPLETT
DB 615 PG 44

3
JULIE LYNN GRAMMAN
DB 1064 PG 461
MAPPED BY GIS

END TIP PROJECT BR-0125
-L- POT STA. 22+40.00

5/14/99
A
B
C
