

PROJ. REFERENCE NO.	SHEET NO.
BR-0113	X-1A

STATE OF NORTH CAROLINA DIVISION OF HIGHWAYS

CROSS-SECTION SUMMARY

NOTE: EMBANKMENT COLUMN DOES NOT INCLUDE BACKFILL FOR UNDERCUT

Station	Uncl. Exc. (cu. yd.)	Embt (cu. yd.)	
13+38.00	0	0	Approximate quantities only. Unclassified excavation, borrow excavation, fine grading, clearing and grubbing, and removal of existing pavement will be paid for at the lump sum price for "Grading".
13+50.00	0	0	
14+00.00	2	1	
14+50.00	2	4	
15+00.00	8	17	
15+25.00	7	14	
15+50.00	6	14	
15+63.81	2	8	


CROSS SECTION INDEX

SHEET	LINE	BEGIN STATION	END STATION
X-1	-L-	12+88.00	15+00.00
X-2	-L-	15+25.00	16+00.00
X-3	-L-	16+50.00	17+00.00
X-4	-L-	17+25.00	19+30.00
X-5	-L-	19+80.00	

Station	Uncl. Exc. (cu. yd.)	Embt (cu. yd.)
16+56.19	0	0
16+75.00	3	26
17+00.00	4	36
17+25.00	2	46
17+50.00	0	47
18+00.00	0	44
18+50.00	0	11
19+00.00	0	6
19+30.00	1	1



BRIDGE #410115

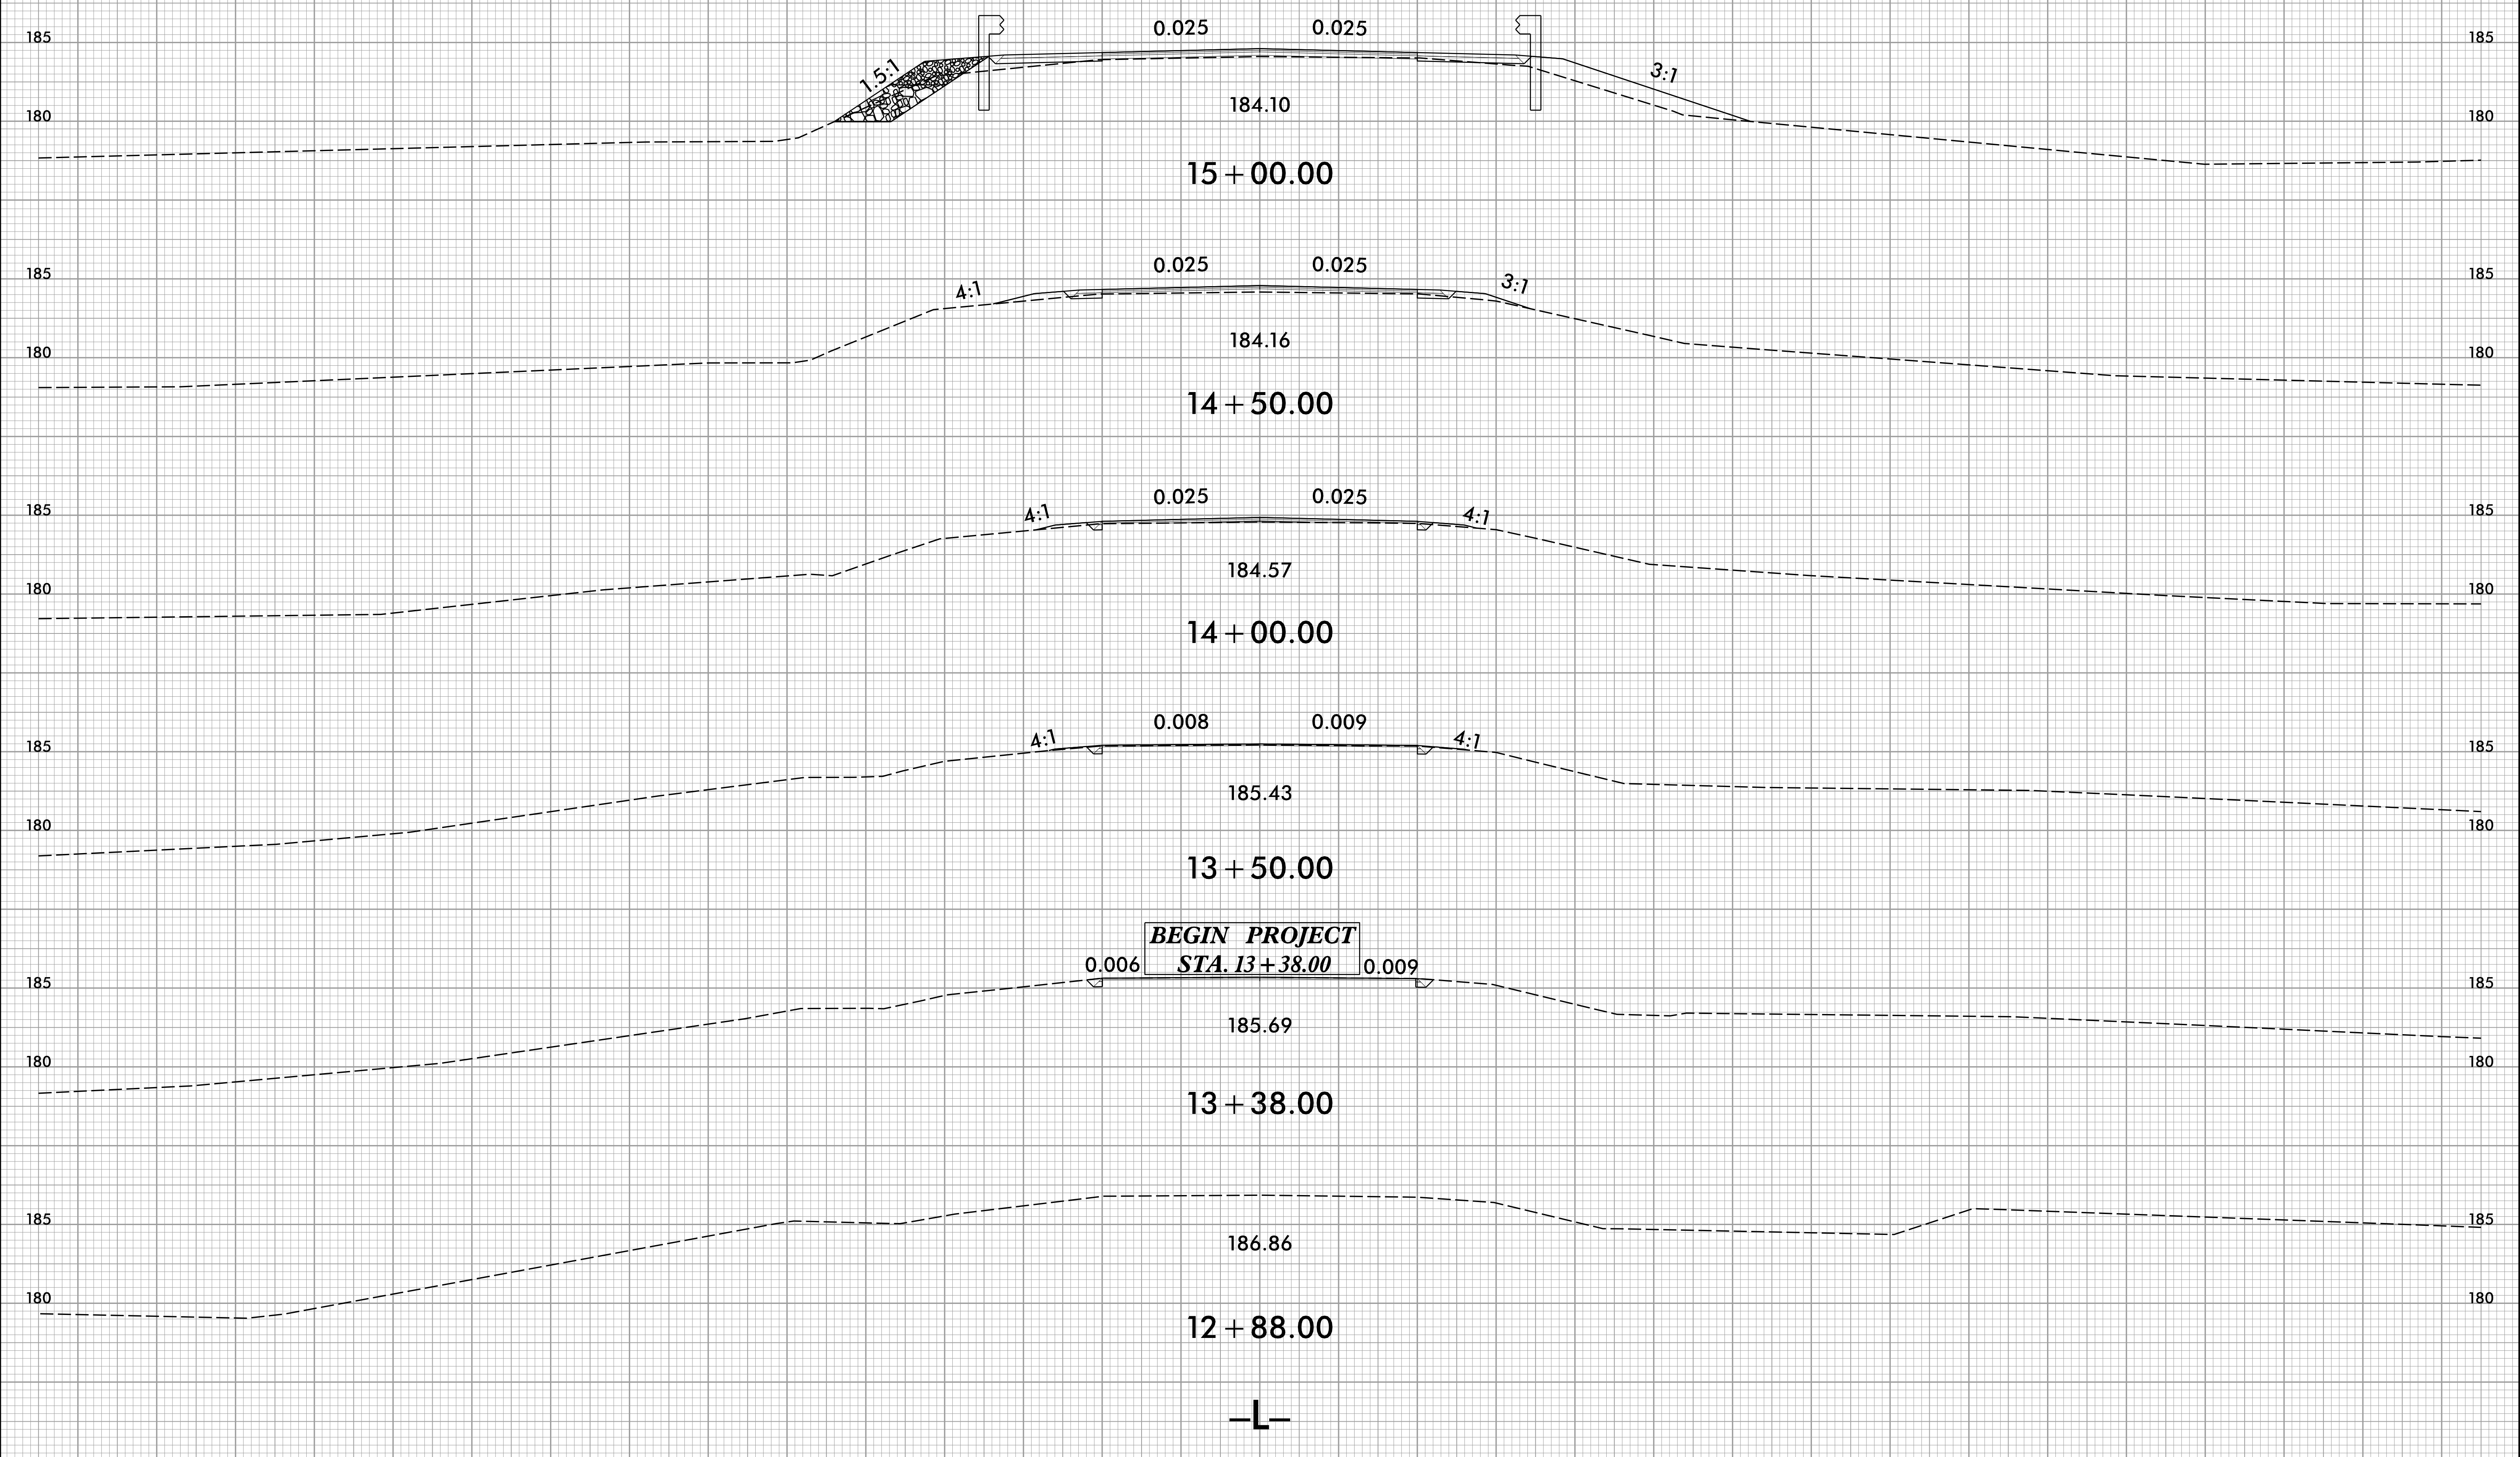


8/23/99




PROJ. REFERENCE NO.
BR-0113

SHEET NO.
X-2

BRIDGE #410115

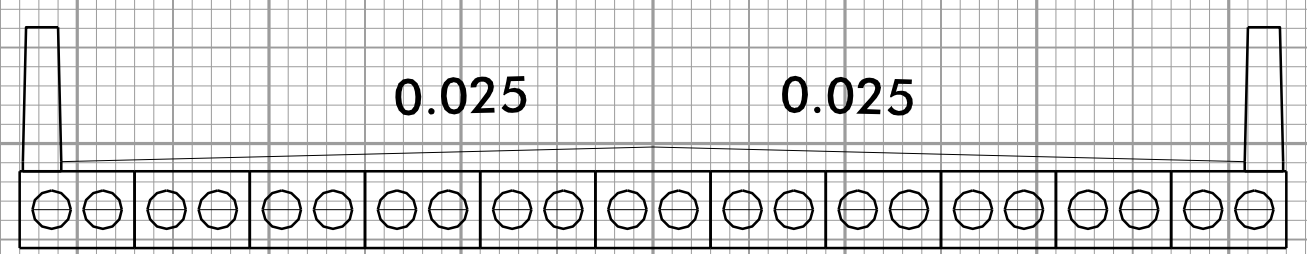

174.26
16 + 00.00

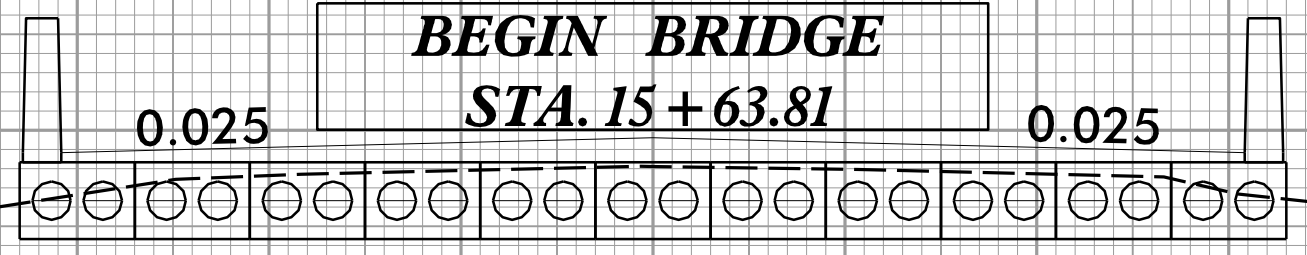

BEGIN BRIDGE
STA. 15 + 63.81


184.06

15 + 63.81




184.06

15 + 63.79

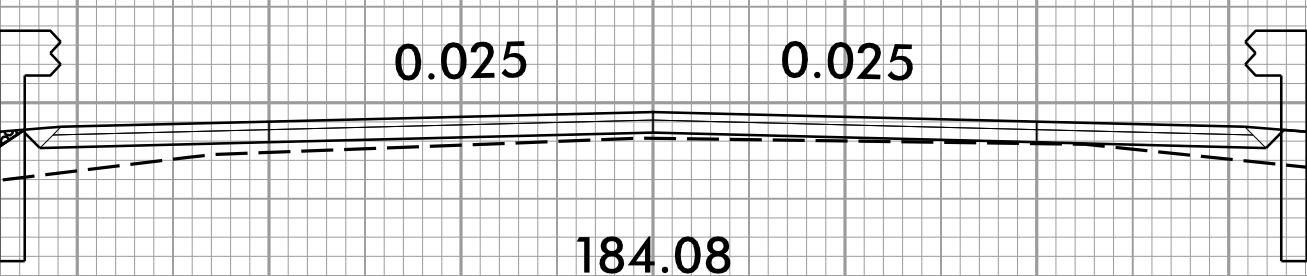

184.08

15 + 50.00

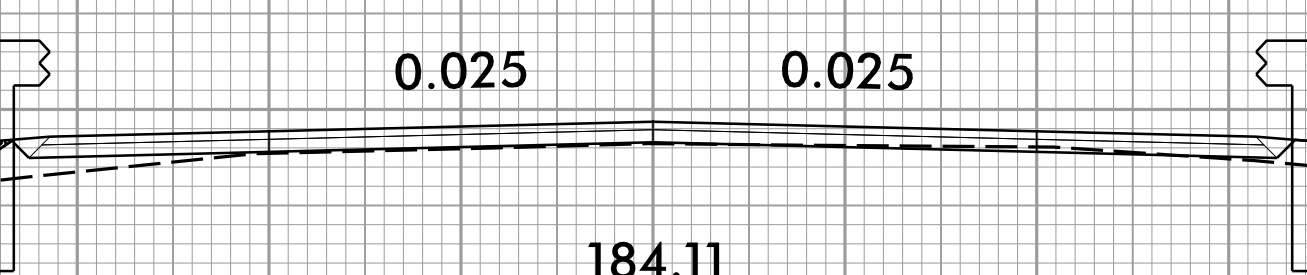

184.11

15 + 25.00

-L-


12/9/2019
13:58:03
I:\BRIDGE\13-RDY_XPL.dgn
TJ:ERD/PLW/S

8/23/09



PROJ. REFERENCE NO. BR-0113	SHEET NO. X-3
--------------------------------	------------------

BRIDGE #410115

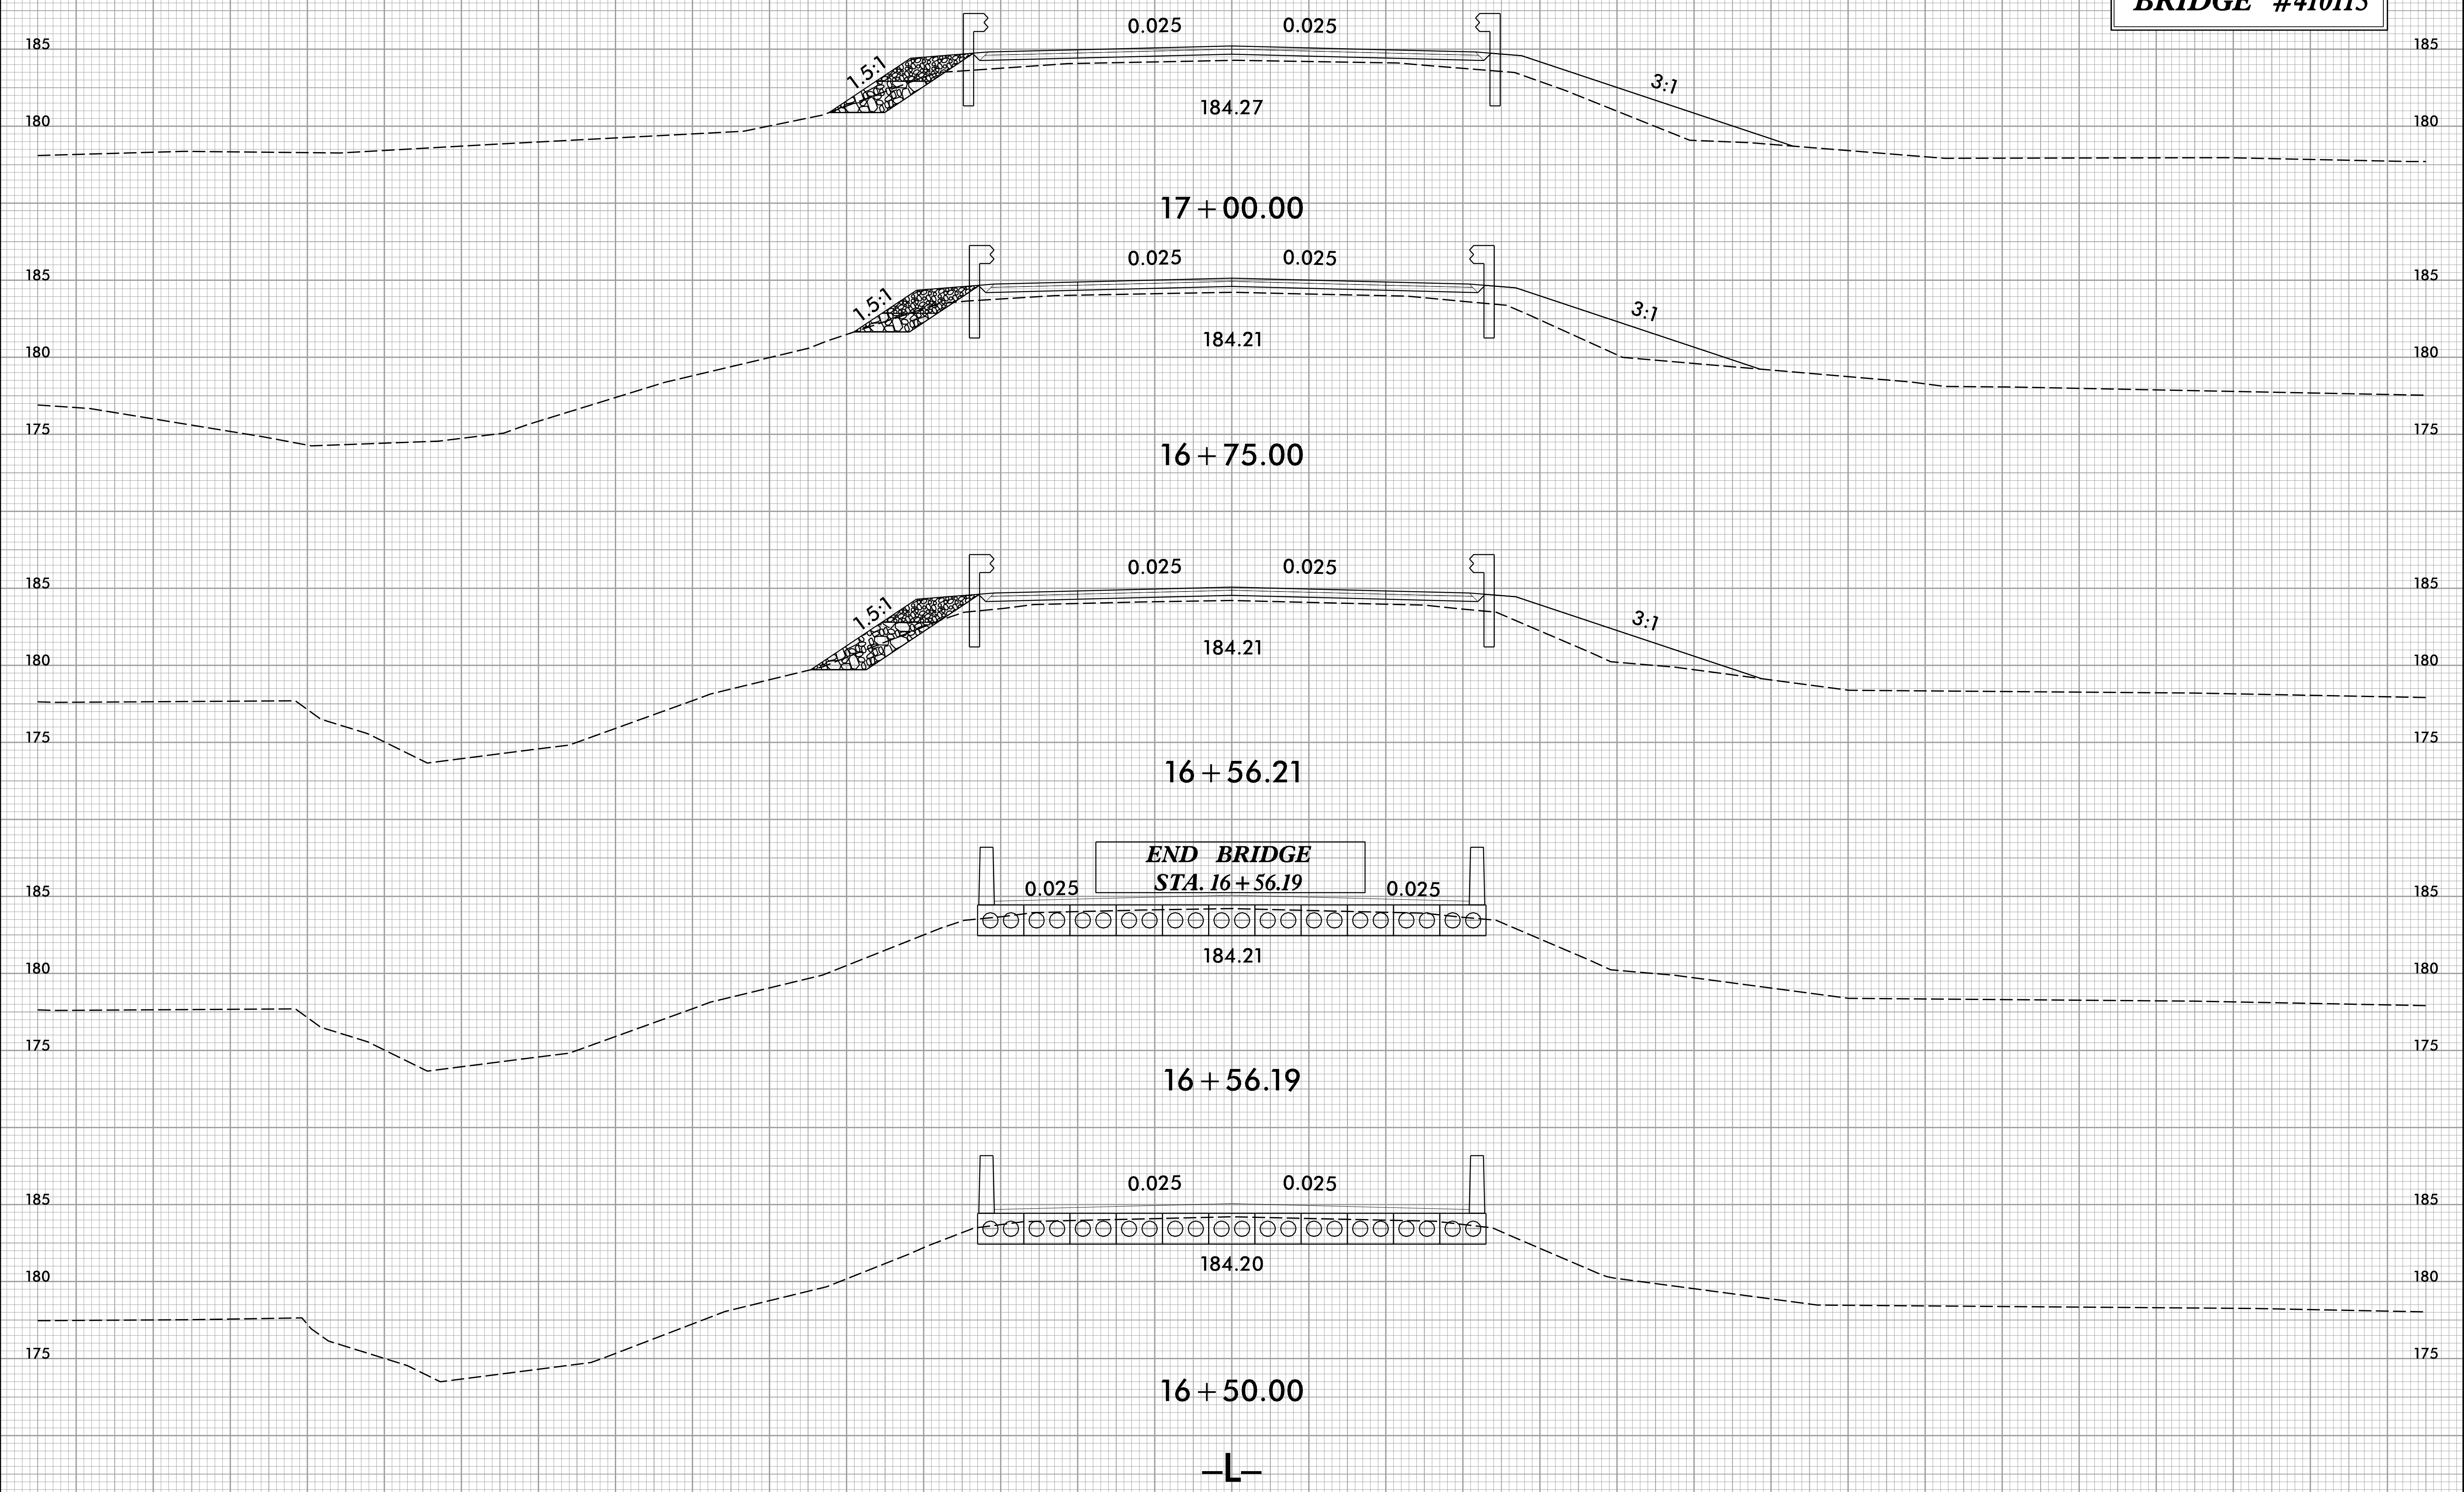


12/9/2019 10:58:03 AM T:\BRIDGE\13_RDY_XPL.dgn

8/23/99




PROJ. REFERENCE NO.	SHEET NO.
BR-0113	X-4

BRIDGE #410115

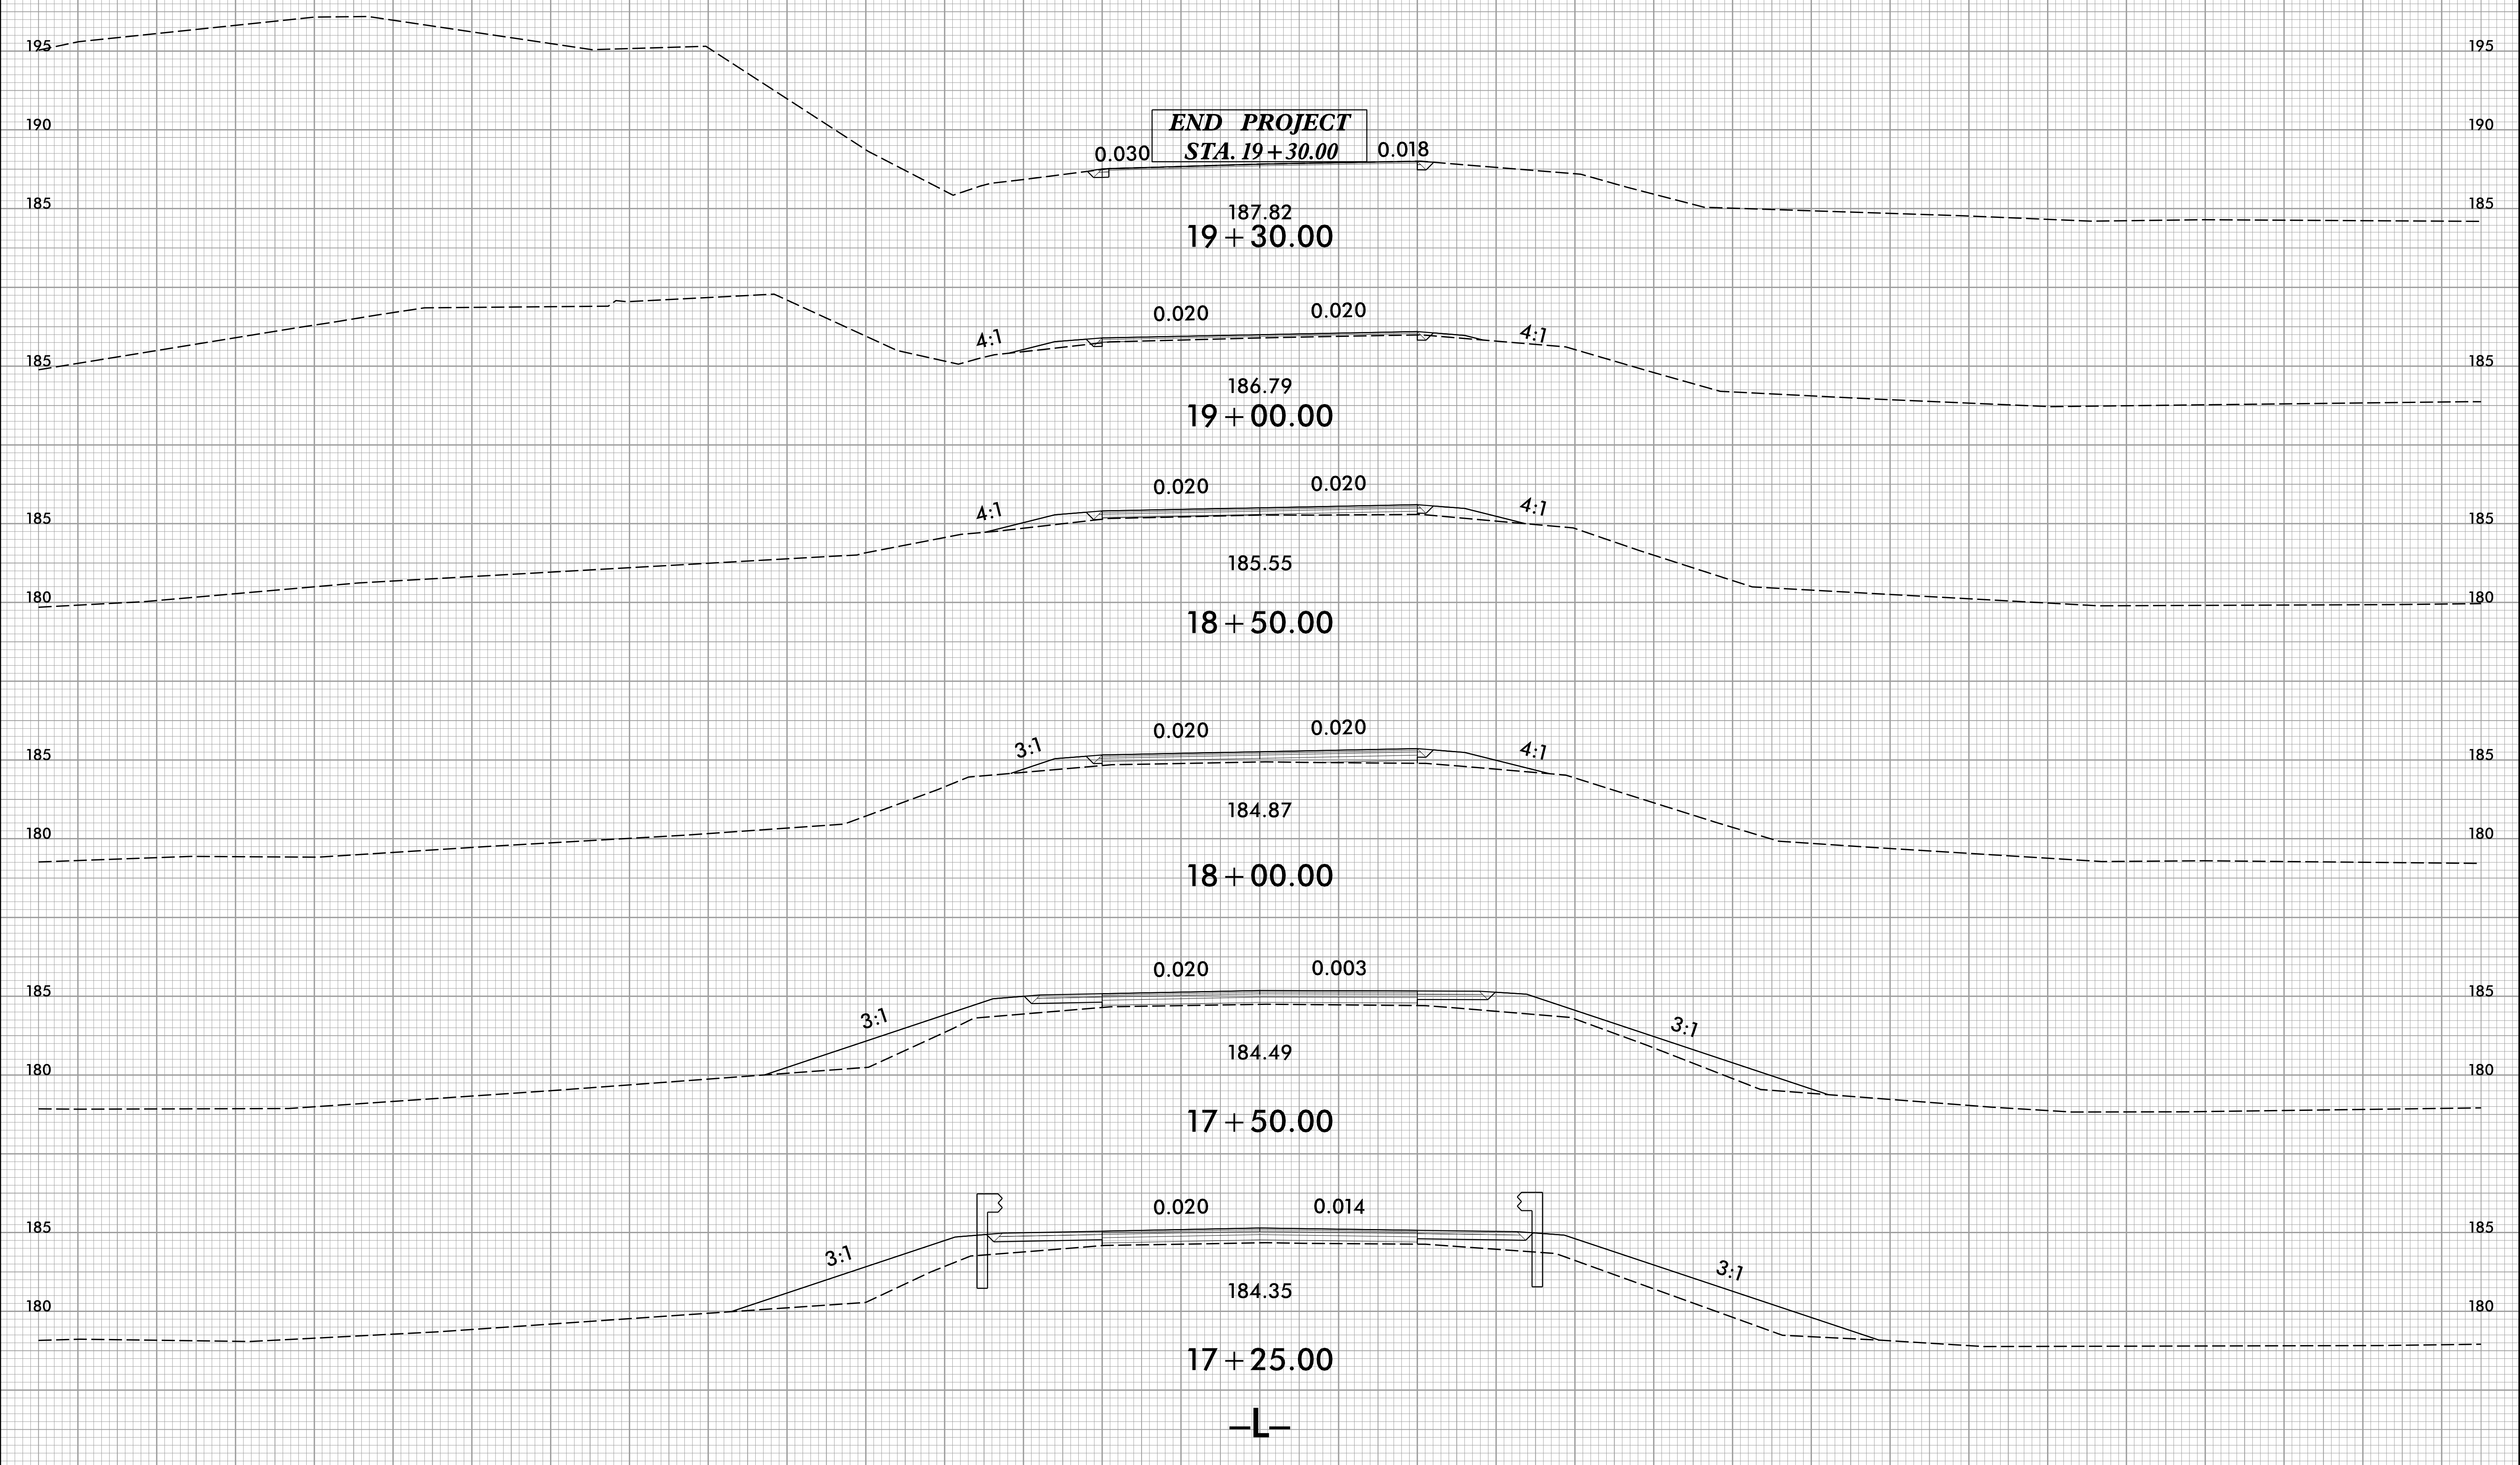


12/9/2019 10:58:01 AM I:\BRIDGE\13-RDY_XPL.dgn

8/23/99

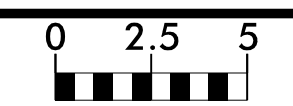

PROJ. REFERENCE NO.	SHEET NO.
BR-0113	X-5

BRIDGE #410115

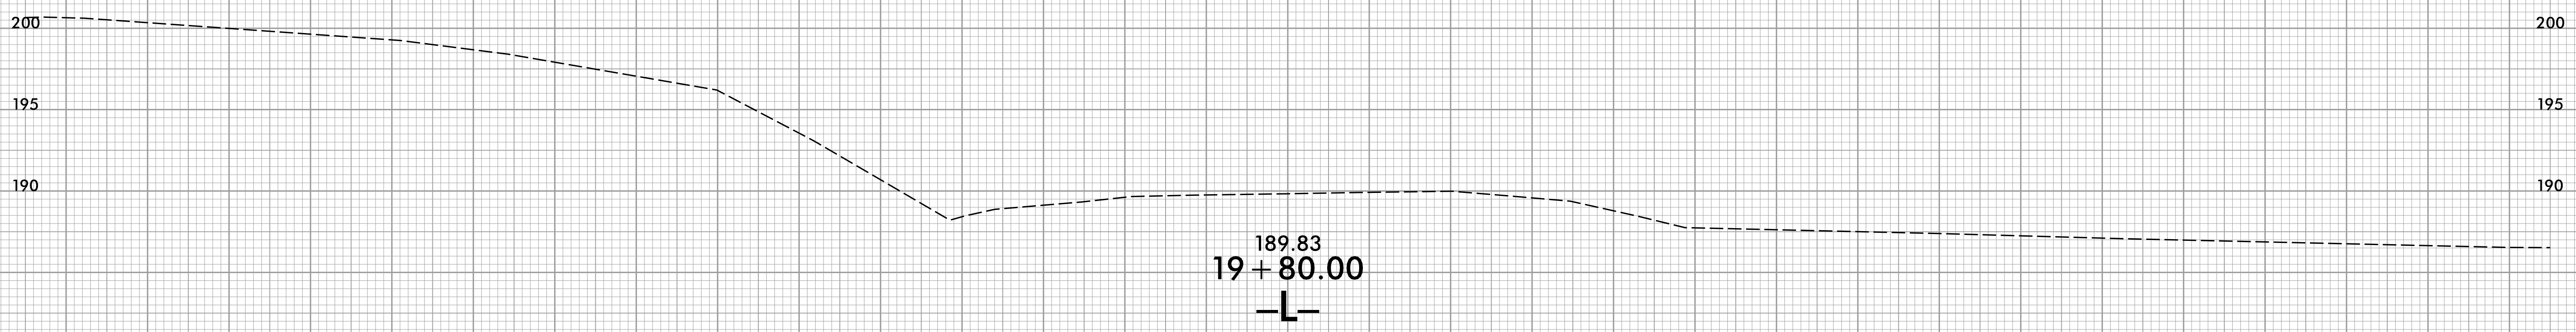

12/9/2019
13:58:03
I:\BRIDGE\13-RDY_XPL.dgn
TJ:ERD/WRV/S