

PROJ. REFERENCE NO.	SHEET NO.
BR-0122	X-1

STATE OF NORTH CAROLINA DIVISION OF HIGHWAYS

CROSS-SECTION SUMMARY

NOTE: EMBANKMENT COLUMN DOES NOT INCLUDE BACKFILL FOR UNDERCUT

Station	Uncl. Exc.	Embt												
L	(cu. yd.)	(cu. yd.)												
13+75.00000	0	0												
14+00.00000	1	6												
14+50.00000	1	36												
15+00.00000	0	78												
15+25.00000	0	55												
15+50.00000	0	56												
15+74.36000	0	76												

Approximate quantities only. Unclassified excavation, borrow excavation, fine grading, clearing and grubbing, and removal of existing pavement will be paid for at the lump sum price for "Grading".

CROSS SECTION INDEX


SHEET	LINE	BEGIN STATION	END STATION
X-2	-L-	13+25.00	15+25.00
X-3	-L-	15+50.00	16+41.63
X-4	-L-	16+41.65	17+99.00
X-5	-L-	18+49.00	

Station	Uncl. Exc.	Embt												
L	(cu. yd.)	(cu. yd.)												
16+41.65000	0	0												
16+50.00000	0	21												
16+75.00000	0	42												
17+00.00000	0	36												
17+50.00000	1	57												
17+99.00000	1	16												



75 70 65 60 55 50 45 40 35 30 25 20 15 10 5 0 5 10 15 20 25 30 35 40 45 50 55 60 65 70 75


BRIDGE #810348

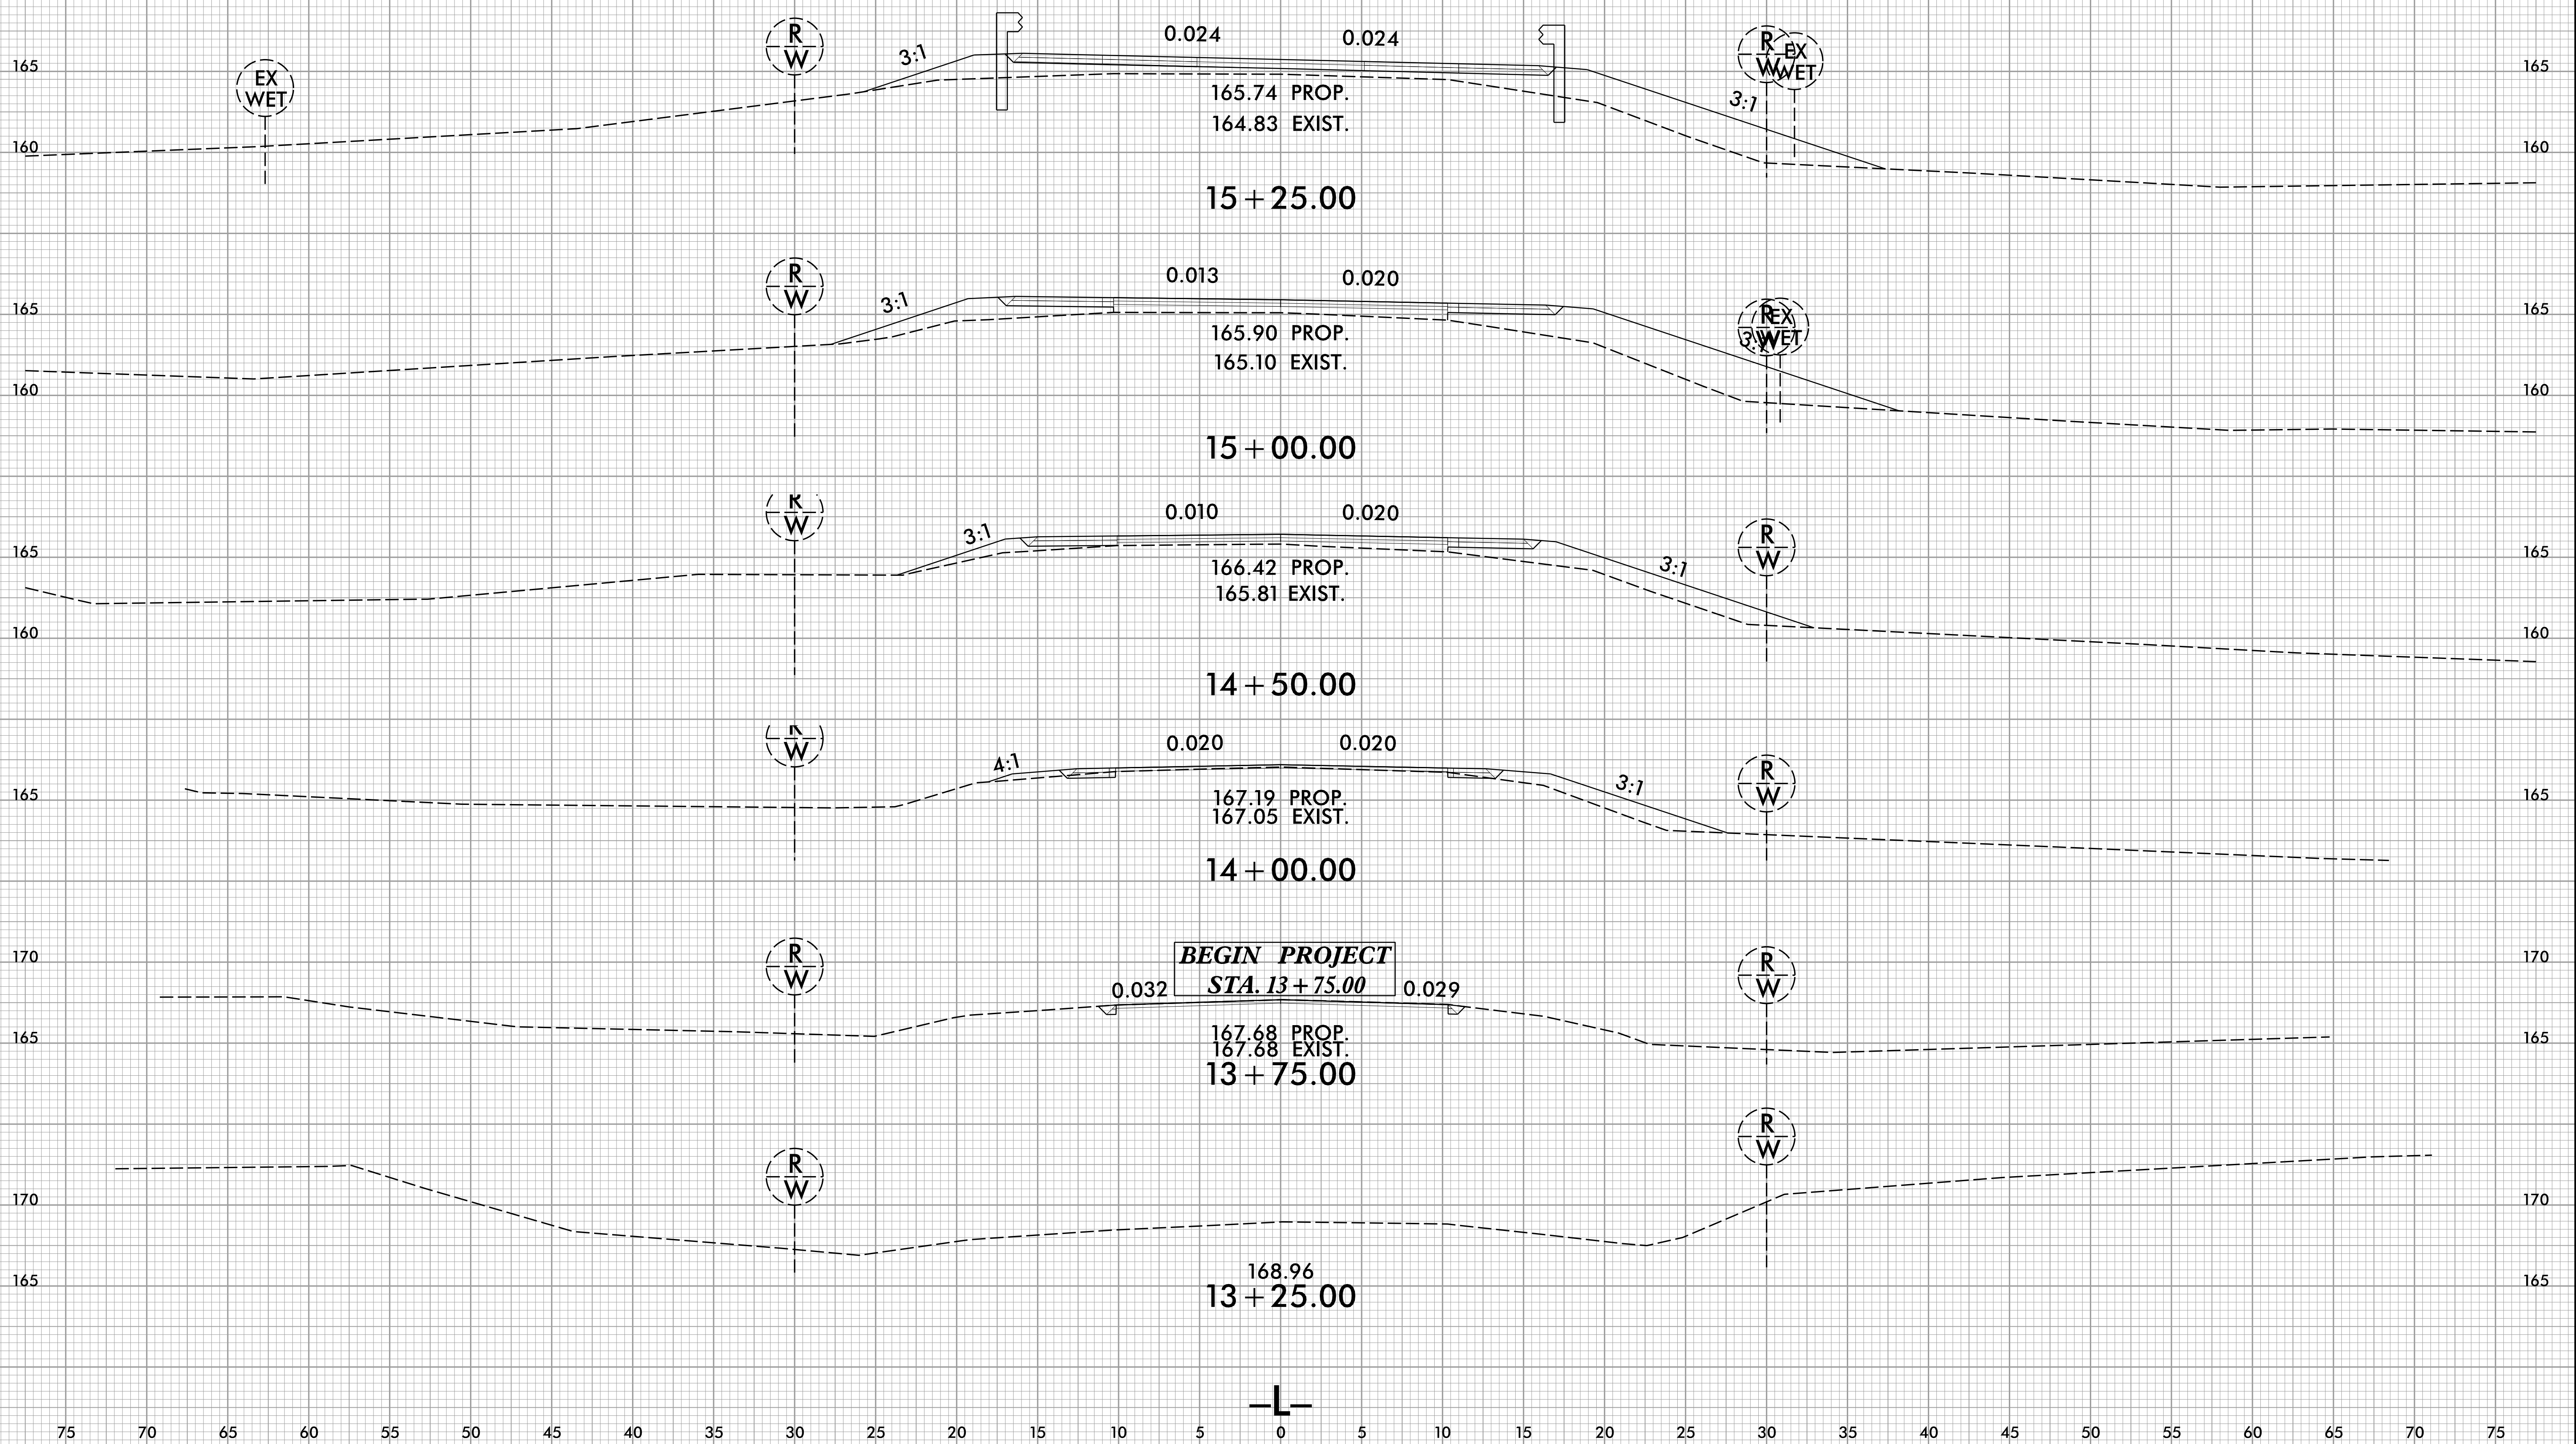

8/23/99



BRIDGE #810348

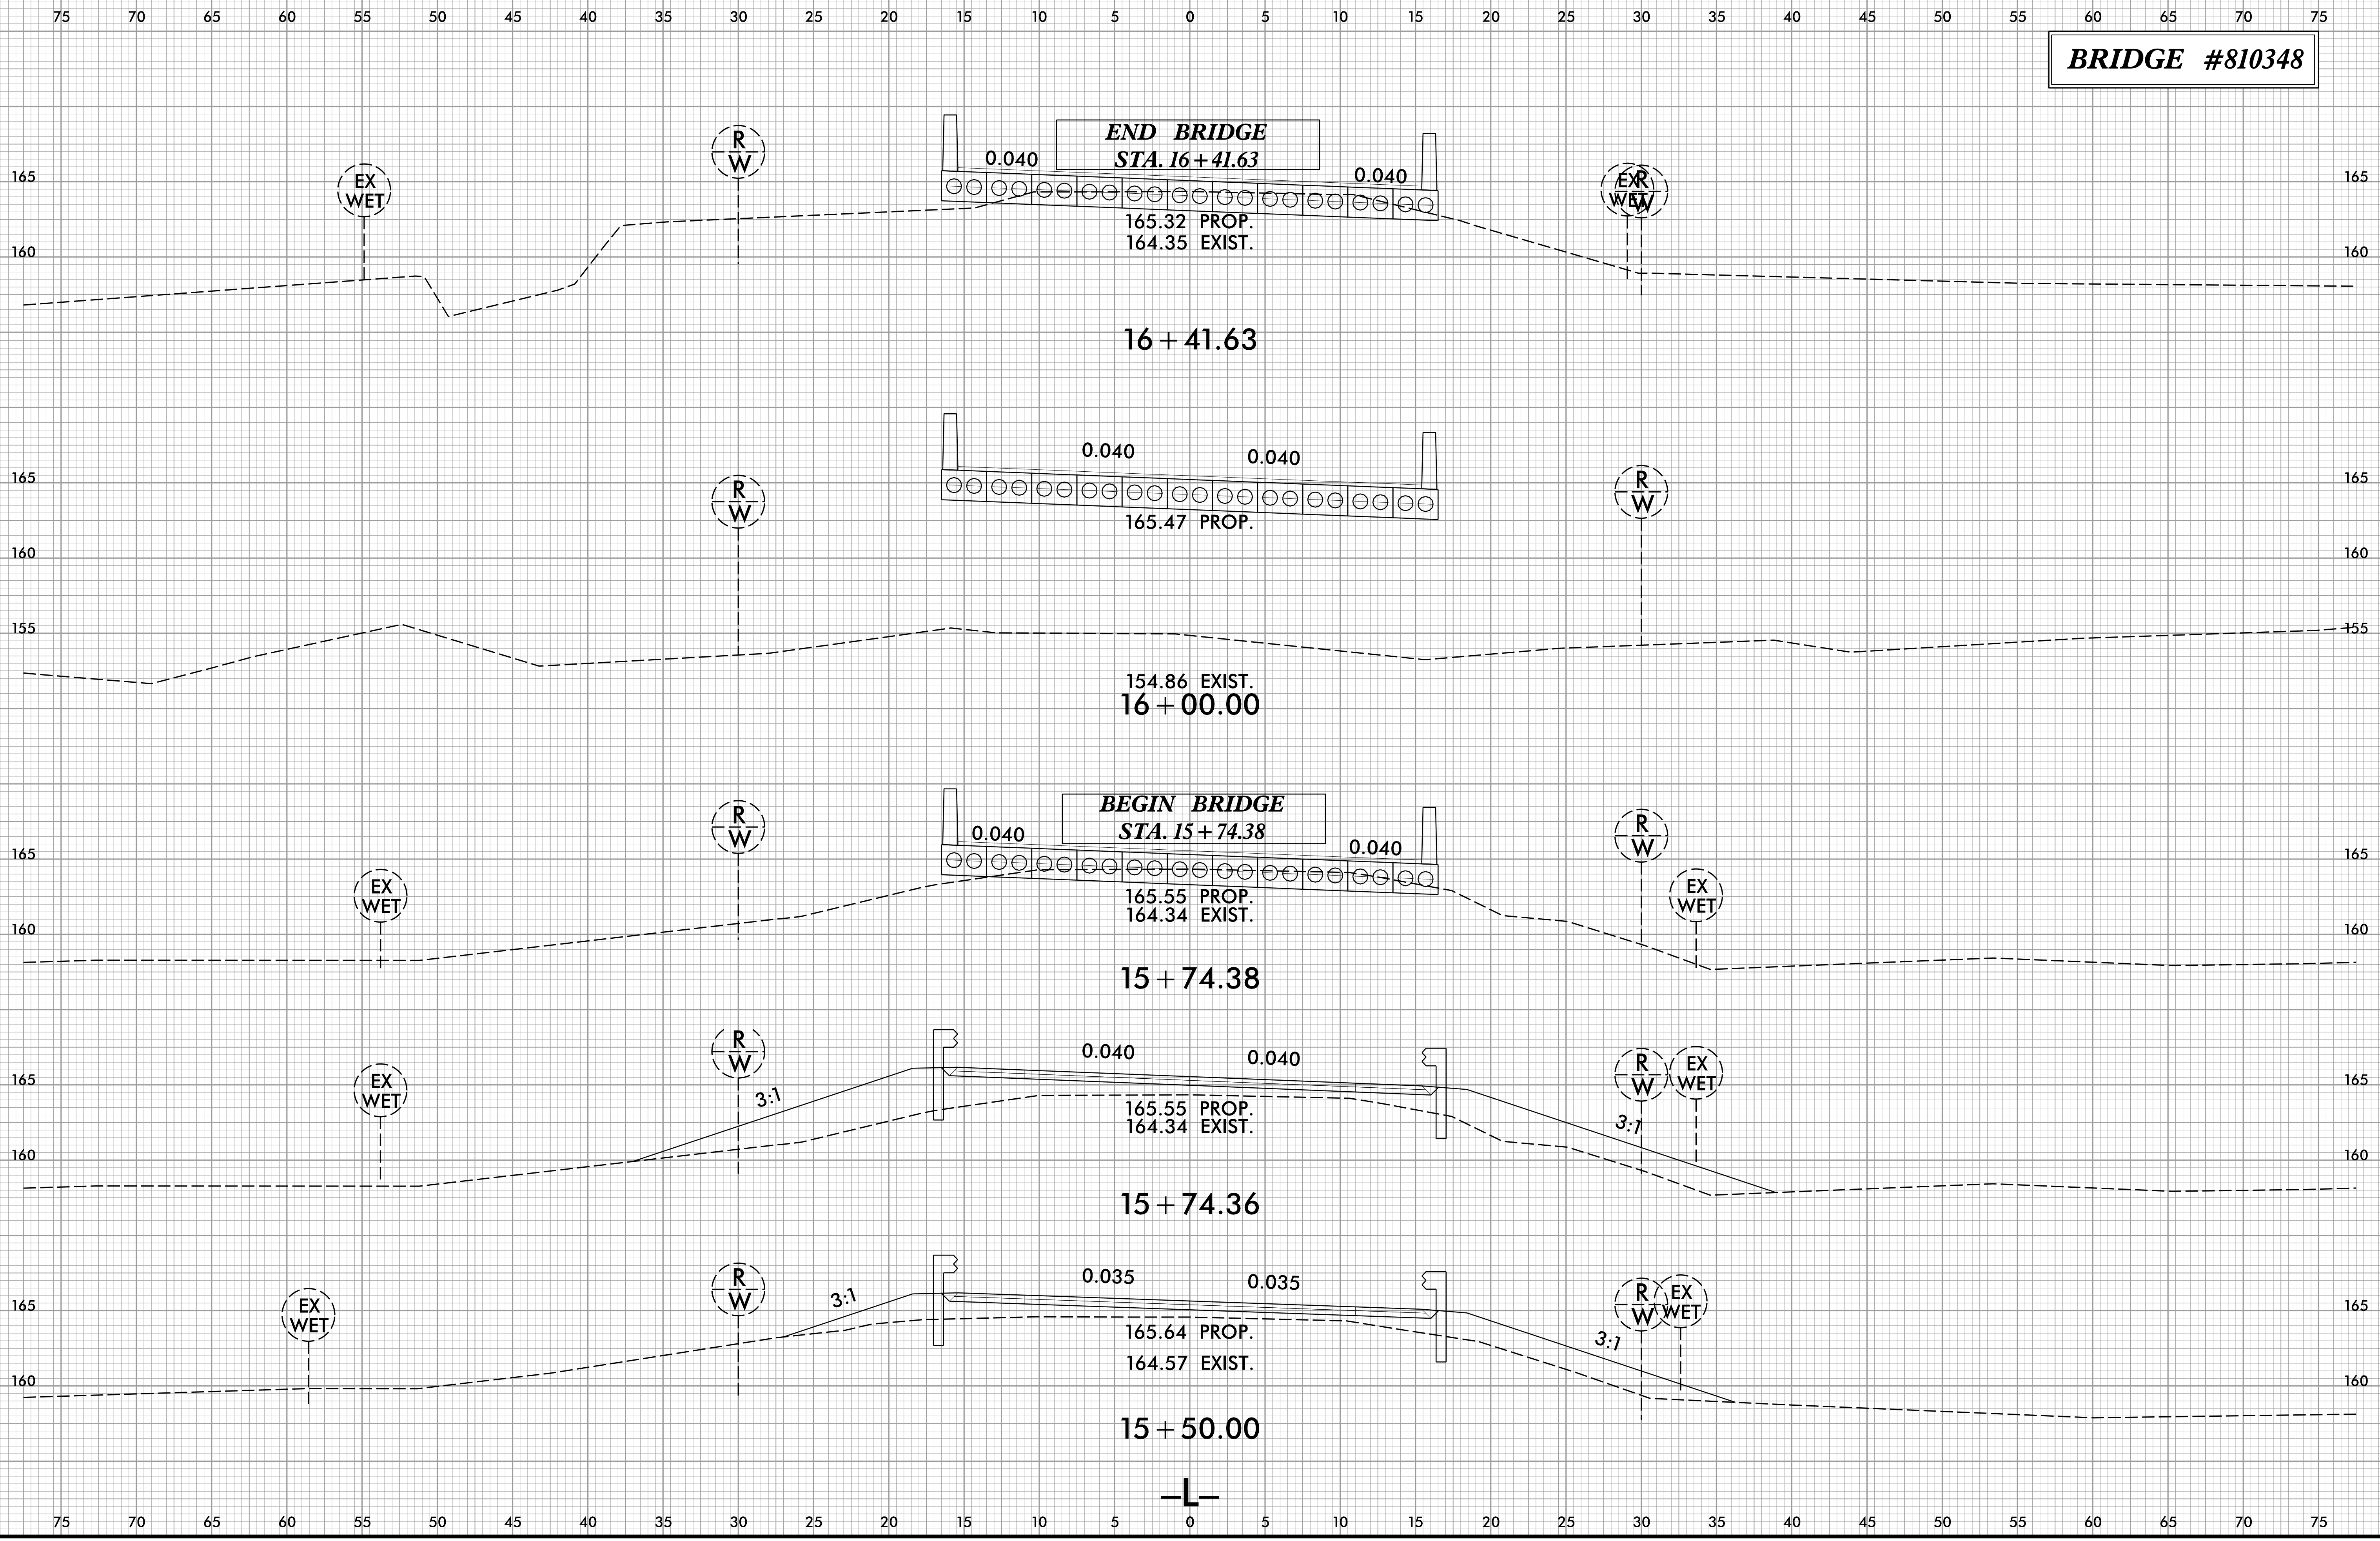


11/18/2019 10:22:22 AM
J:\BRIDGE\BRIS

8/23/99



75 70 65 60 55 50 45 40 35 30 25 20 15 10 5 0 5 10 15 20 25 30 35 40 45 50 55 60 65 70 75

BRIDGE #810348

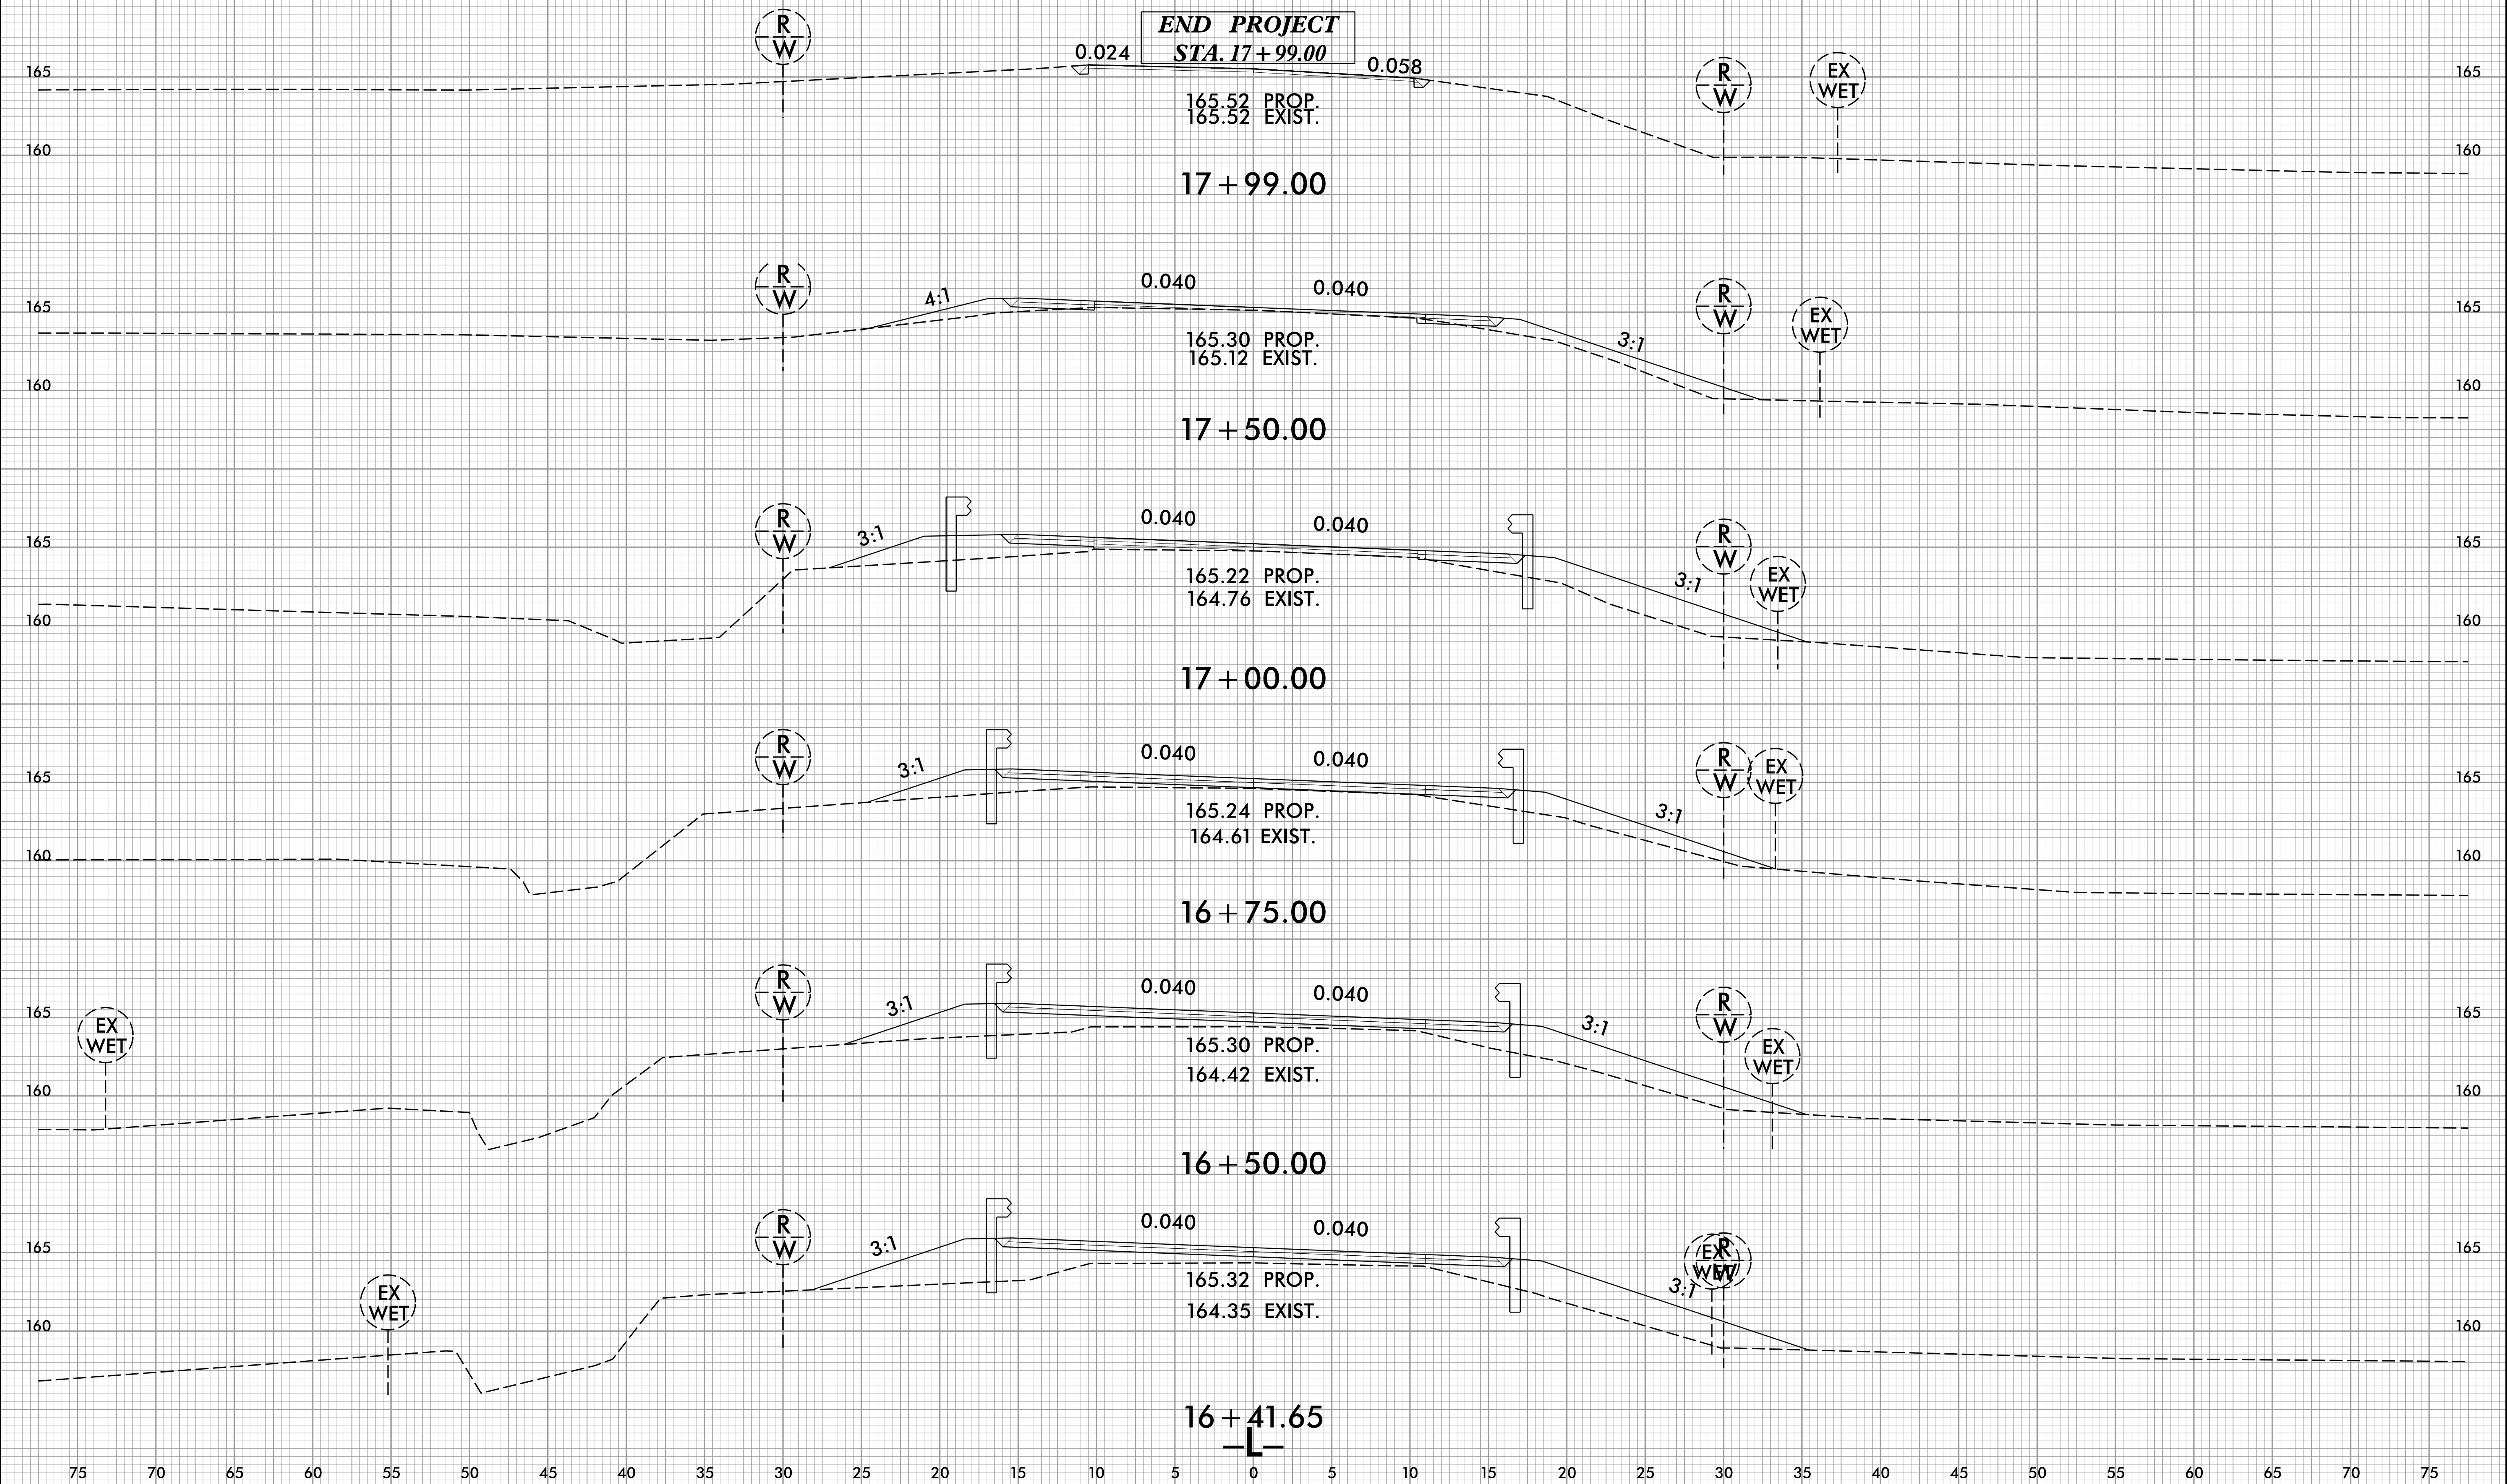

11/18/2019 10:22:22_P0Y_XPL.dgn
J:\BRIDGE\BRIS

8/23/99




PROJ. REFERENCE NO.
BR-0122

SHEET NO.
X-5

75 70 65 60 55 50 45 40 35 30 25 20 15 10 5 0 5 10 15 20 25 30 35 40 45 50 55 60 65 70 75

BRIDGE #810348

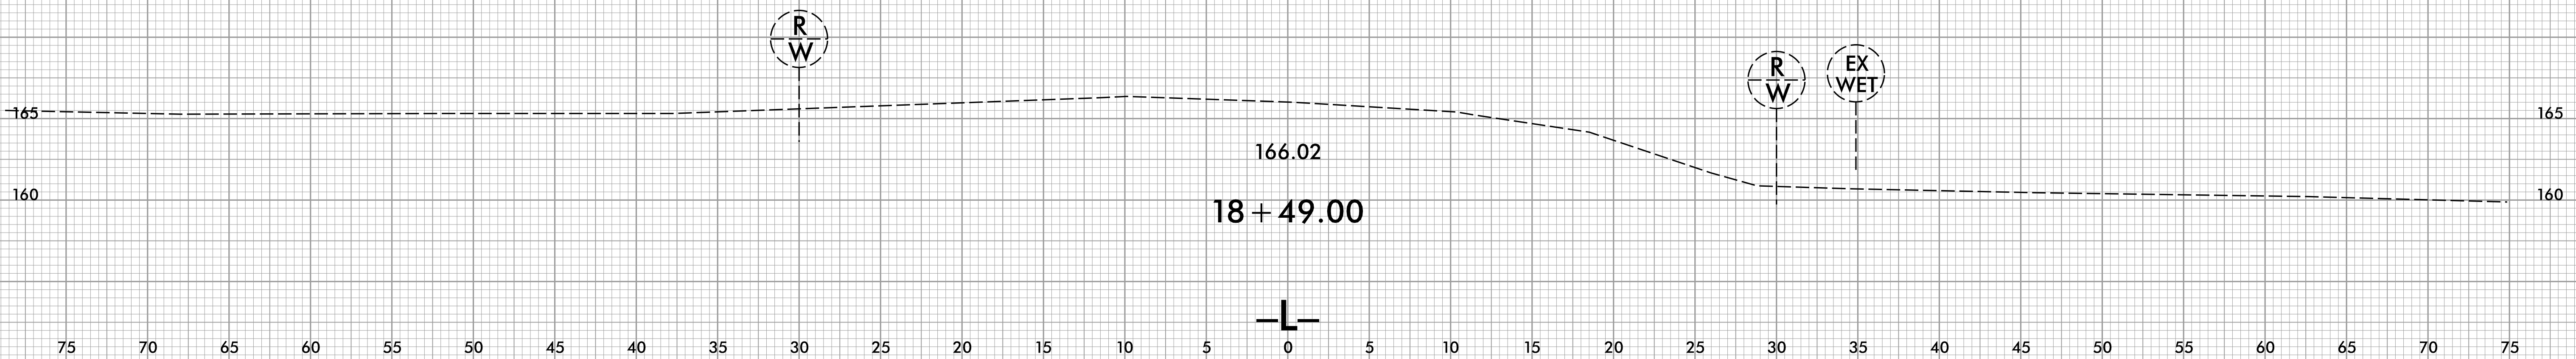

11/18/2019 10:51:22 AM J:\PROJECTS\22_P02_P01_XPL.dgn

75 70 65 60 55 50 45 40 35 30 25 20 15 10 5 0 5 10 15 20 25 30 35 40 45 50 55 60 65 70 75