


4/24/2019
 N:\Special\15BPR40\TrafficControl\COMBINED_BRIDGES\15BPR_40_TC_TMP_02A.dgn
 User:rmarratt

SIGN NUMBER: SP19073
 TYPE: STATIONARY
 QUANTITY: SEE PLANS
 SIGN WIDTH: 4'-0"
 HEIGHT: 3'-0"
 TOTAL AREA: 12.0 Sq.Ft.
 BORDER TYPE: INSET
 RECESS: 0.88"
 WIDTH: 0.63"
 RADII: 2.25"
 NO. Z BARS:
 LENGTH:

DESIGN BY: DHB
 PROJECT ID: 15BPR.40
 CHECKED BY: AA
 LOCATION: BUNCOMBE CO.
 DATE: Apr 24, 2019
 DIV: 13

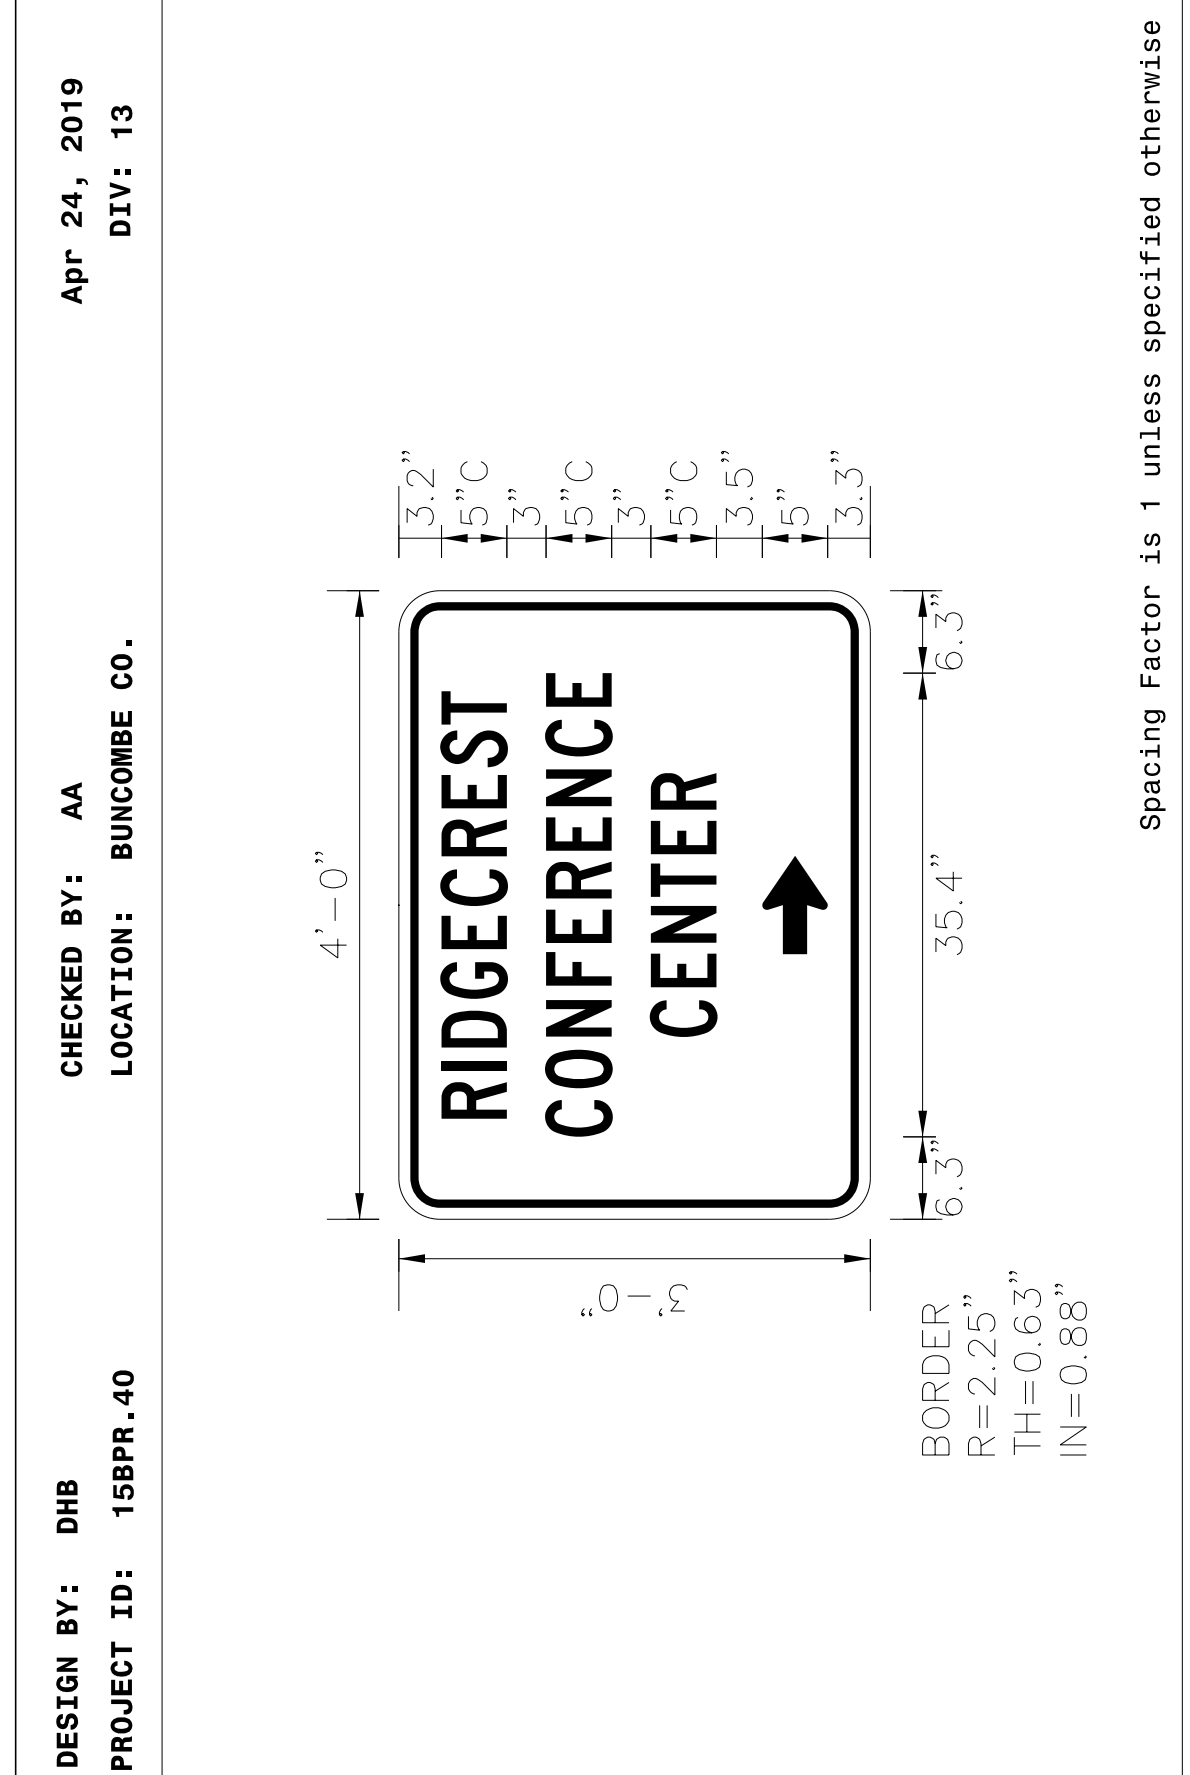

USE NOTES: 1,2
 1. Legend and border shall be direct applied black non-reflective sheeting.
 2. Background shall be NC GRADE B fluorescent orange retroreflective sheeting.

Spacing Factor is 1 unless specified otherwise


LETTER POSITIONS

Letter spacings are to start of next letter													Series/Size
													Text Length
R	I	D	G	E	C	R	E	S	T				C 2000
7.7	3.6	1.8	3.7	3.8	3.3	3.8	3.6	3.2	3.3	2.6	7.7		32.7
C	O	N	F	E	R	E	N	C	E				C 2000
6.3	3.7	3.9	3.3	3.4	3.7	3.4	3.8	3.8	2.6	6.3			35.4
C	E	N	T	E	R								C 2000
13.9	3.8	3.4	3.5	3.3	3.4	2.8	13.9						20.2

FILENAME: Outdesign_Eng1ish NORTH CAROLINA D.O.T. SIGN DETAIL

SIGN NUMBER: SP19074
 TYPE: STATIONARY
 QUANTITY: SEE PLANS
 SIGN WIDTH: 4'-0"
 HEIGHT: 3'-0"
 TOTAL AREA: 12.0 Sq.Ft.
 BORDER TYPE: INSET
 RECESS: 0.88"
 WIDTH: 0.63"
 RADII: 2.25"
 NO. Z BARS:
 LENGTH:

DESIGN BY: DHB
 PROJECT ID: 15BPR.40
 CHECKED BY: AA
 LOCATION: BUNCOMBE CO.
 DATE: Apr 24, 2019
 DIV: 13

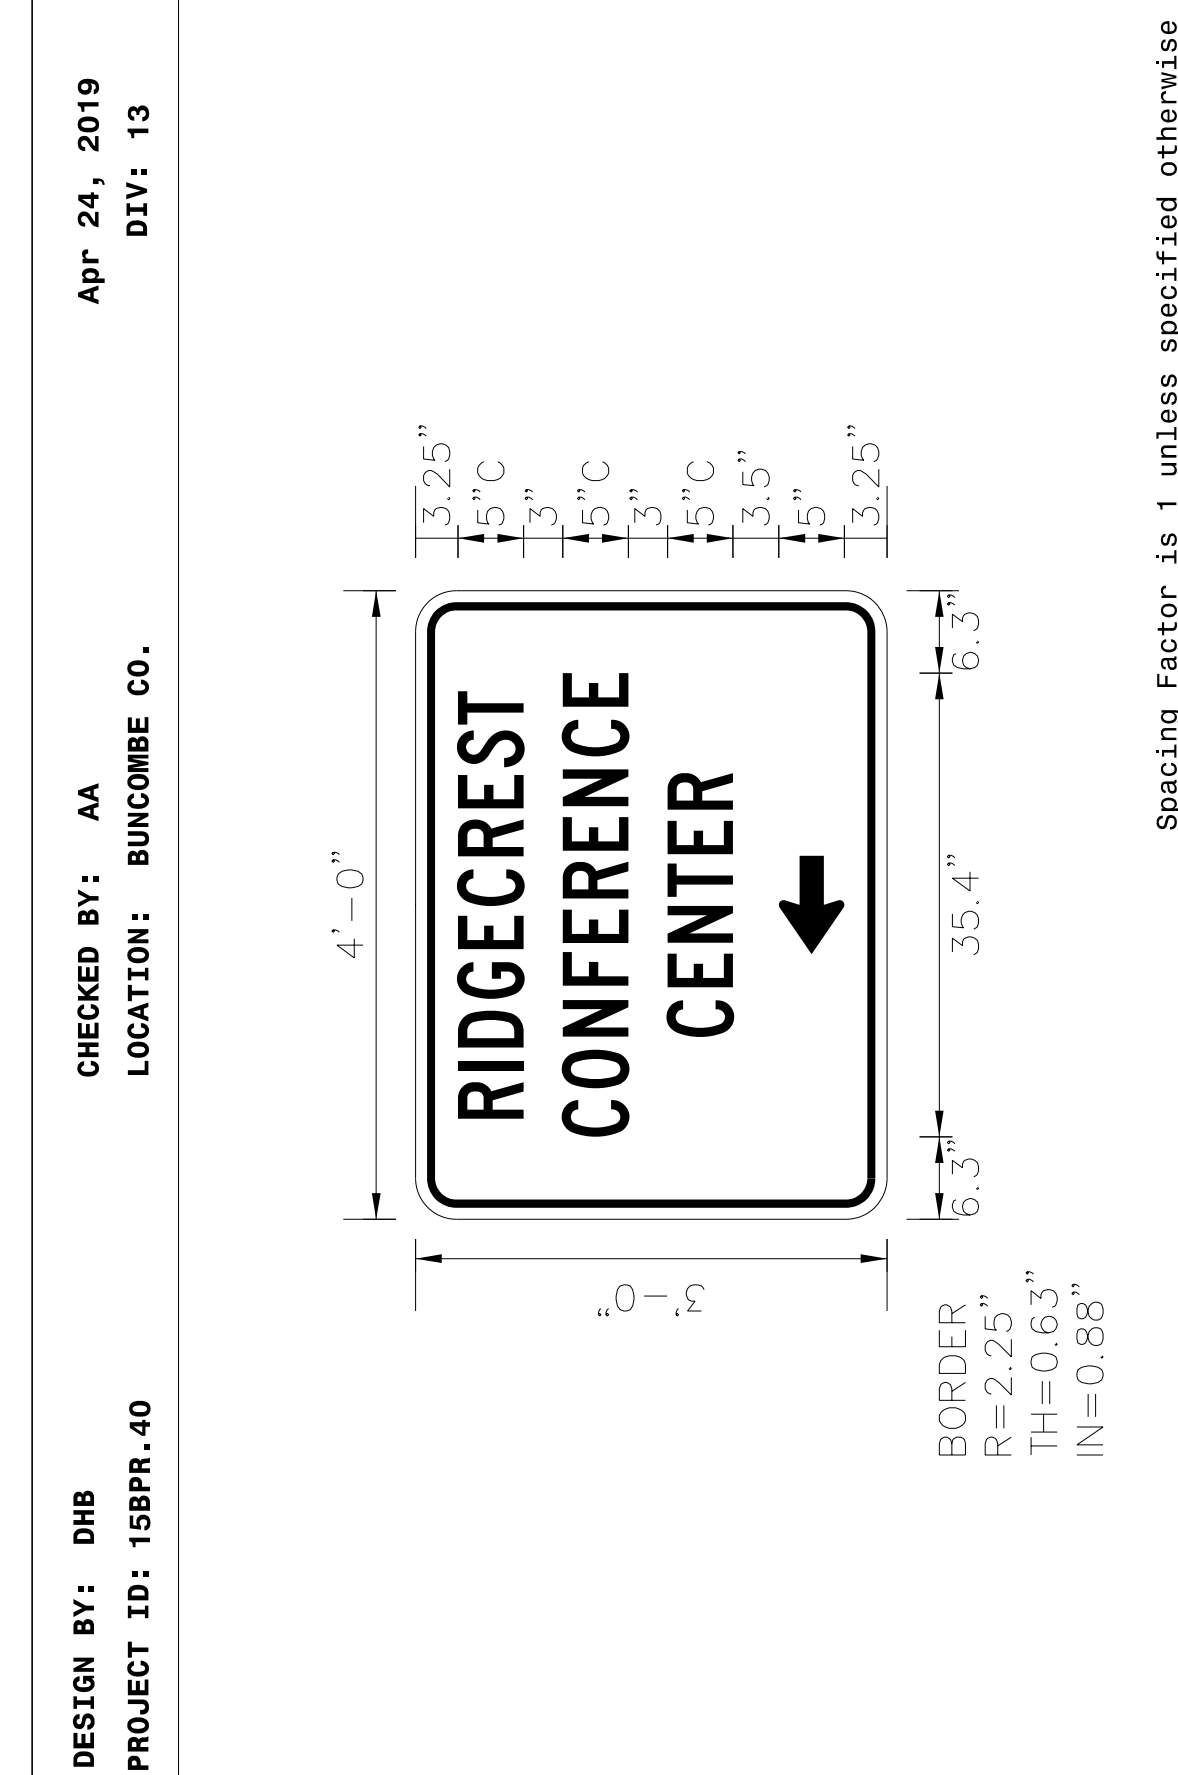

USE NOTES: 1,2
 1. Legend and border shall be direct applied black non-reflective sheeting.
 2. Background shall be NC GRADE B fluorescent orange retroreflective sheeting.


Spacing Factor is 1 unless specified otherwise

LETTER POSITIONS

Letter spacings are to start of next letter													Series/Size
													Text Length
R	I	D	G	E	C	R	E	S	T				C 2000
7.7	3.6	1.8	3.7	3.8	3.3	3.8	3.7	3.1	3.3	2.6	7.7		32.7
C	O	N	F	E	R	E	N	C	E				C 2000
6.3	3.7	3.9	3.3	3.4	3.7	3.4	3.8	3.8	2.6	6.3			35.4
C	E	N	T	E	R								C 2000
13.9	3.8	3.4	3.5	3.3	3.4	2.8	13.9						20.2

FILENAME: Outdesign_Eng1ish NORTH CAROLINA D.O.T. SIGN DETAIL

APPROVED: *Ayman T. Alqayubi*
 DATE: 4/24/2019
 2458939CC8444C
 SEAL 028387
 ENGINEER
 AMAN ALQAYUBI
 DOCUMENT NOT CONSIDERED FINAL
 UNLESS ALL SIGNATURES COMPLETED

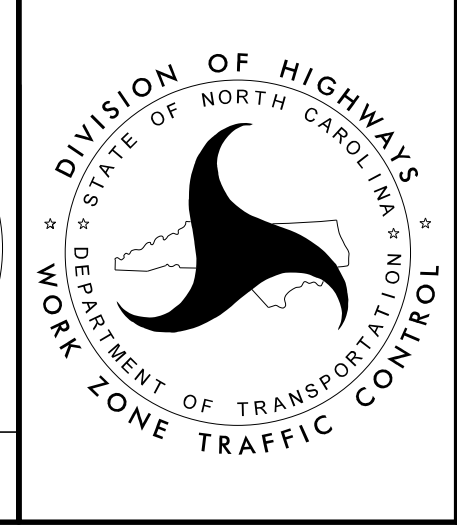

SPECIAL SIGN DESIGN