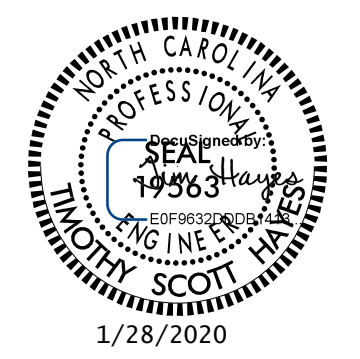
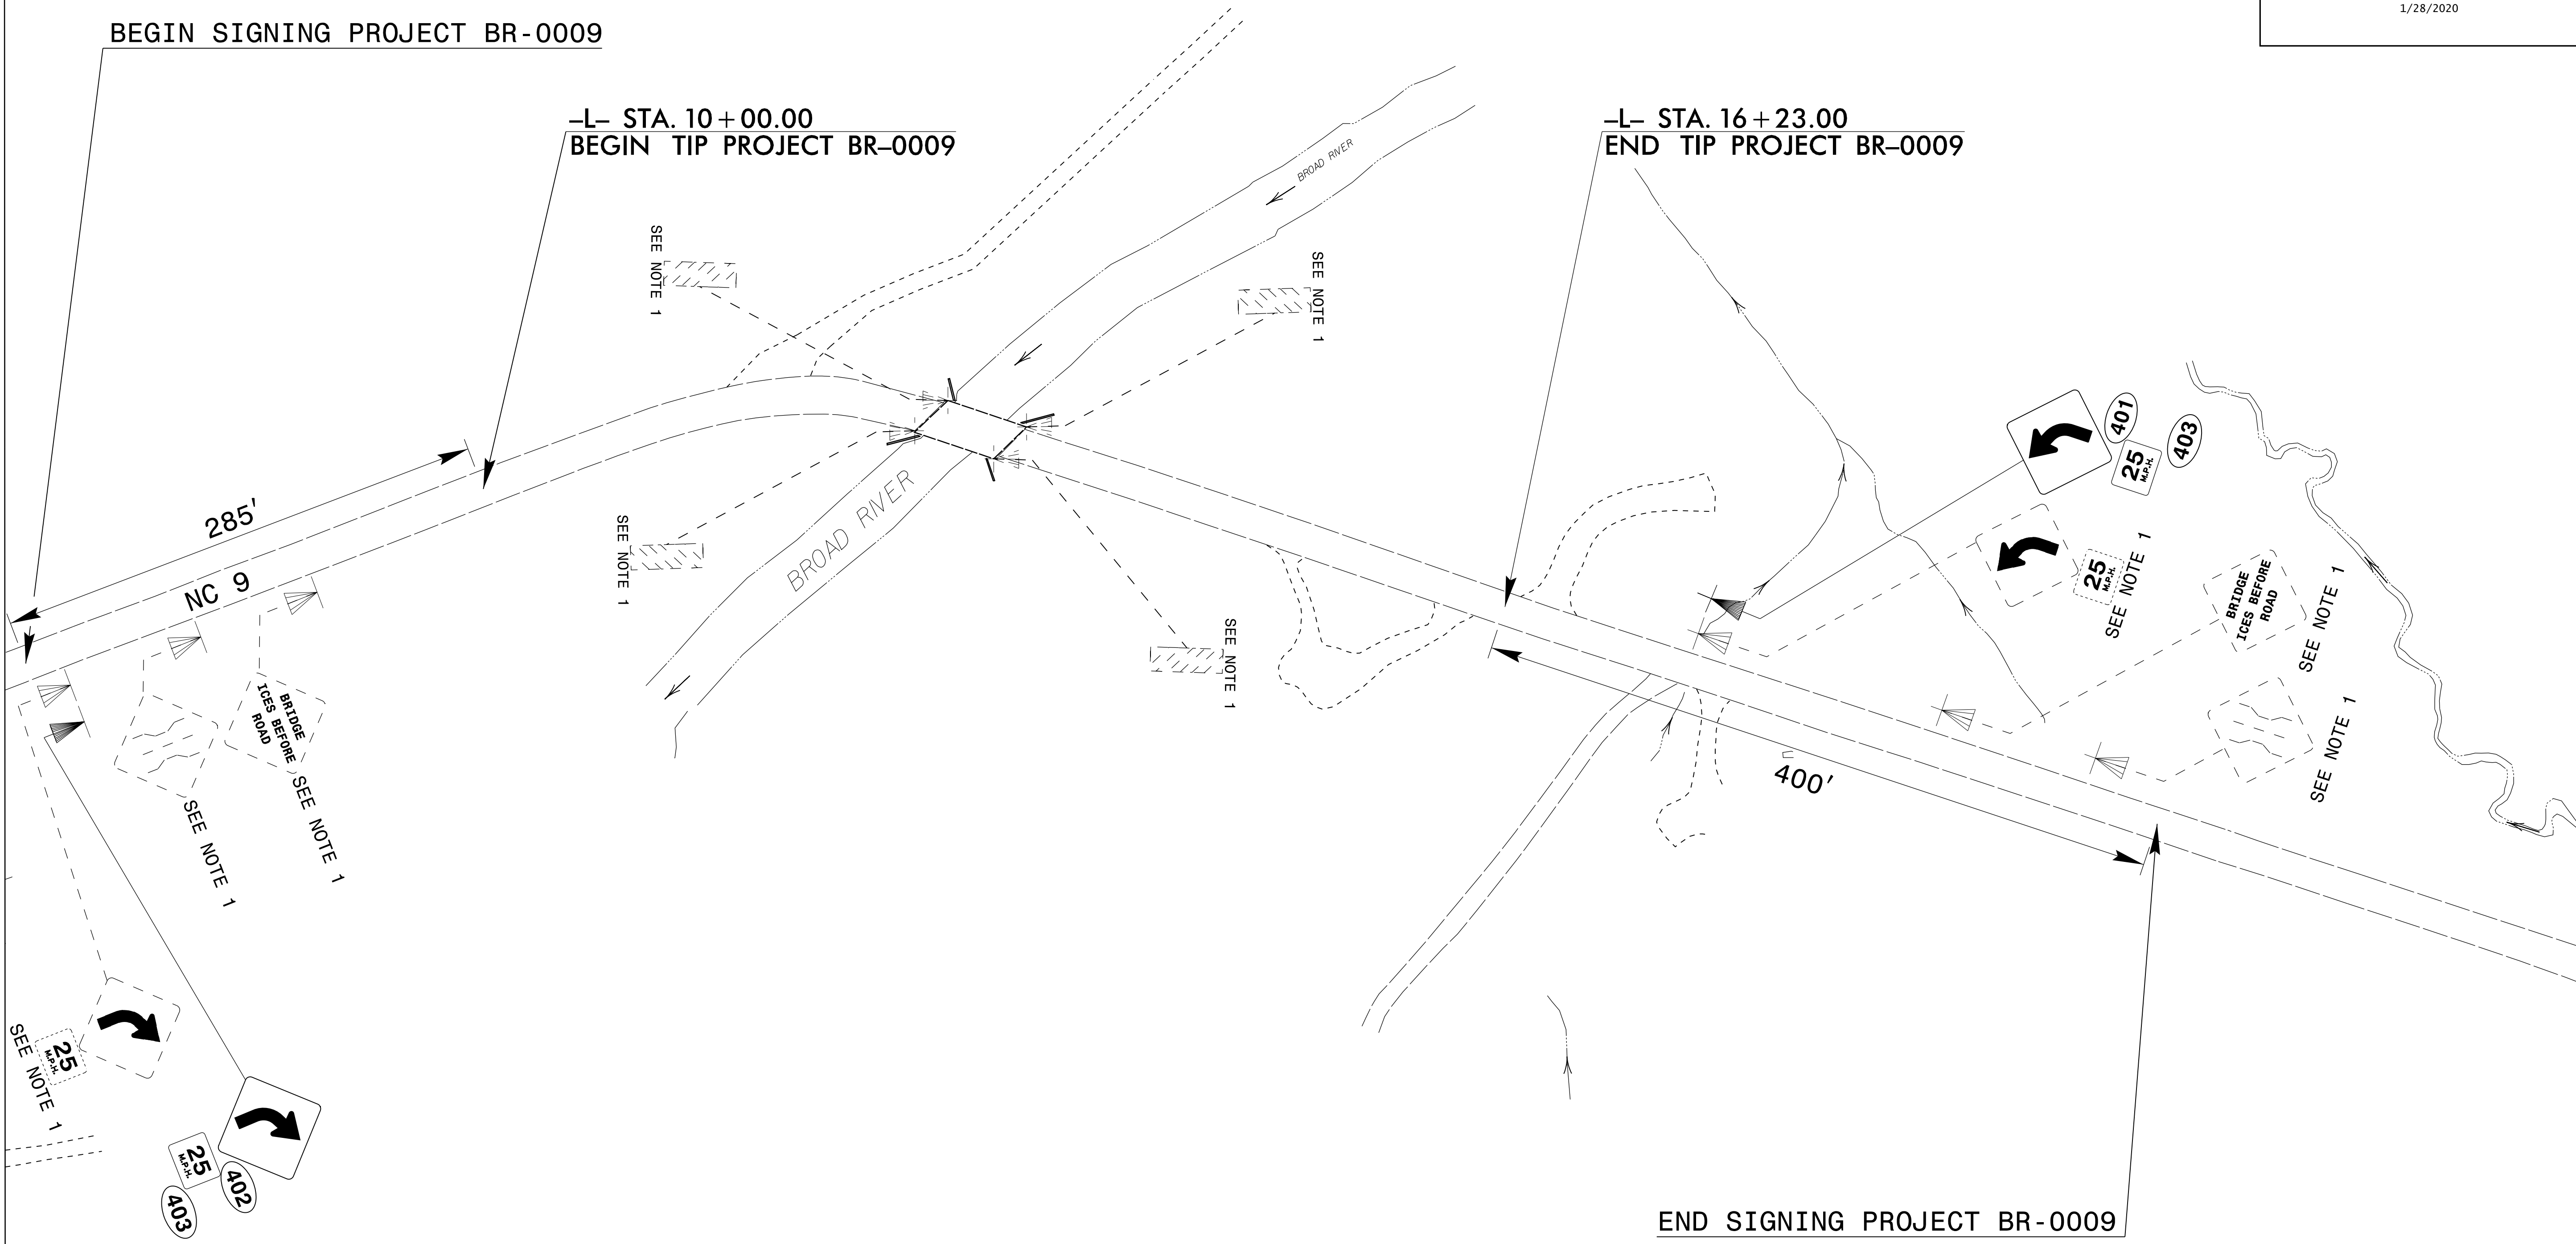


TIP NO. BR-0009	SHEET NO. SIGN-2
APPROVED: _____	
DATE: _____	
SEAL	

PROJECT NOTES

1	DISPOSAL OF SIGN SYSTEM, U-CHANNEL
---	------------------------------------

SIGN DETAIL SHEET

15-JAN-2020 10:17
R:\Traffic\Signing\BR-0009\Sgn_sht 1 and 2.dgn
vbarabwala