


09_08/99

05-FEB-2020 17:35 C:\User\s\c\TEA\Dropbox (CarolinaTEA)\Projects\NCDOT Structures\NCDOT Structures On Call\Task 1 - BR0079\Bridge Plans\Final rev \NBR0009.Str_.tsh.dgn C:\User\s\c\TEA\ADMIN

CONTRACT: C204386 **TIP PROJECT: BR-0009**

See Sheet 1A For Index of Sheets
See Sheet 1B For Conventional Plan Sheet Symbols

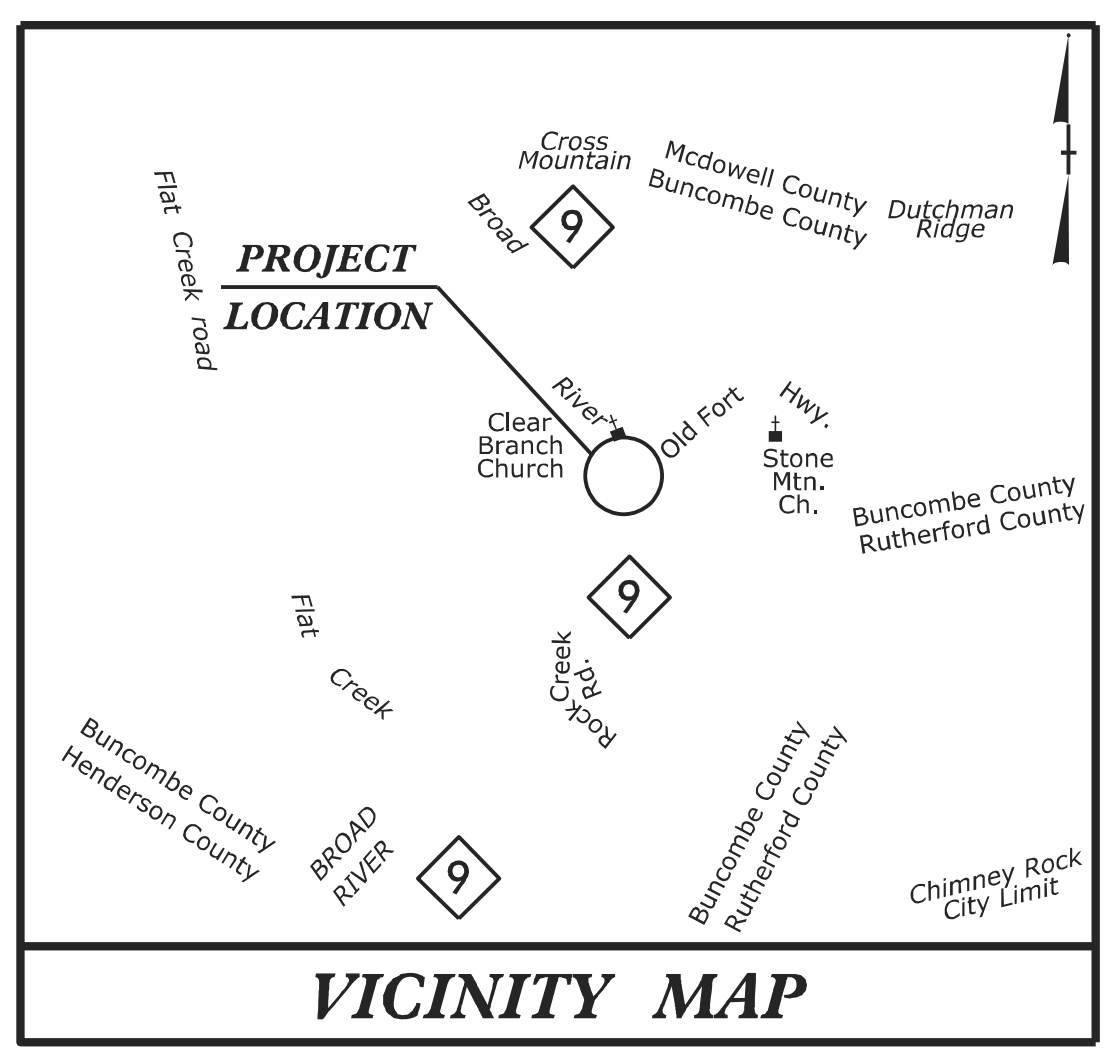


STATE OF NORTH CAROLINA DIVISION OF HIGHWAYS

BUNCOMBE COUNTY


LOCATION: BRIDGE NO. 100079 OVER BROAD RIVER ON NC 9

TYPE OF WORK: GRADING, DRAINAGE, PAVING AND STRUCTURE


STATE	STATE PROJECT REFERENCE NO.	SHEET NO.	TOTAL SHEETS
N.C.	BR-0009		
STATE PROJ. NO.	F.A. PROJ. NO.	DESCRIPTION	
67009.1.1	N/A	P.E.	
67009.2.1	N/A	R/W & UTILITIES	
67009.3.1	N/A	CONST.	

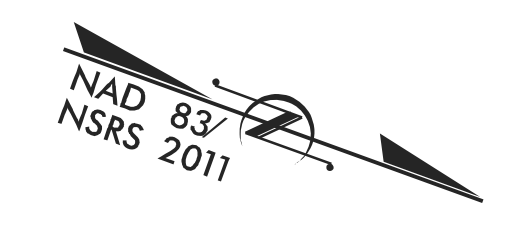

STRUCTURES

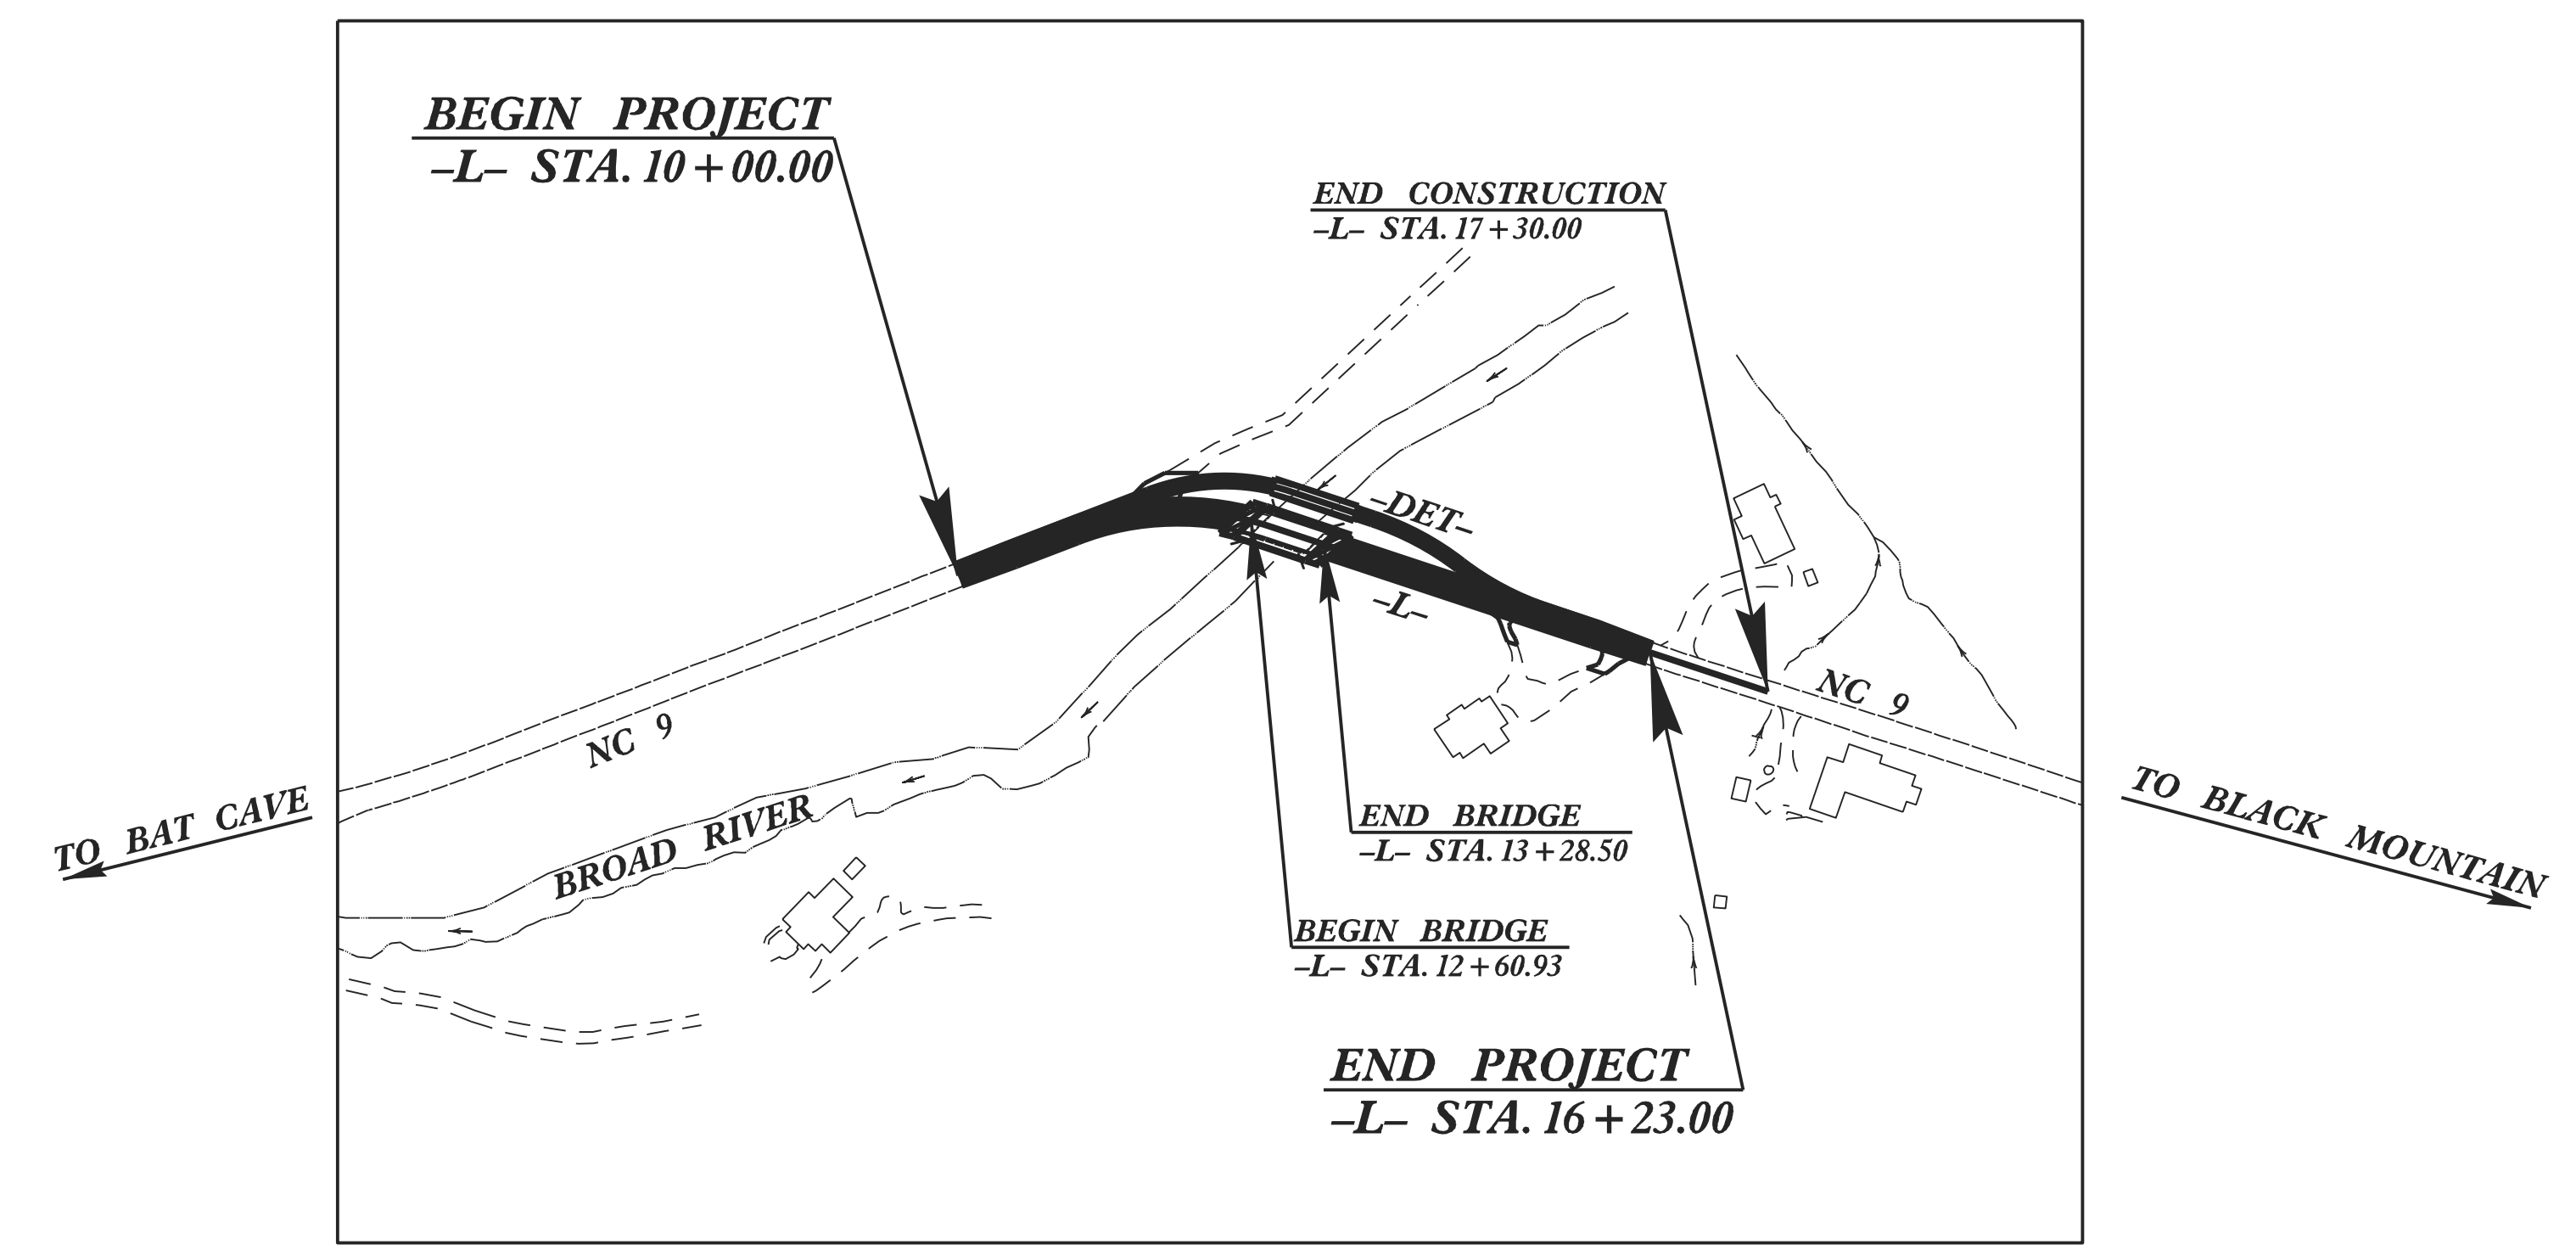

DOCUMENT NOT CONSIDERED FINAL
UNLESS ALL SIGNATURES COMPLETED

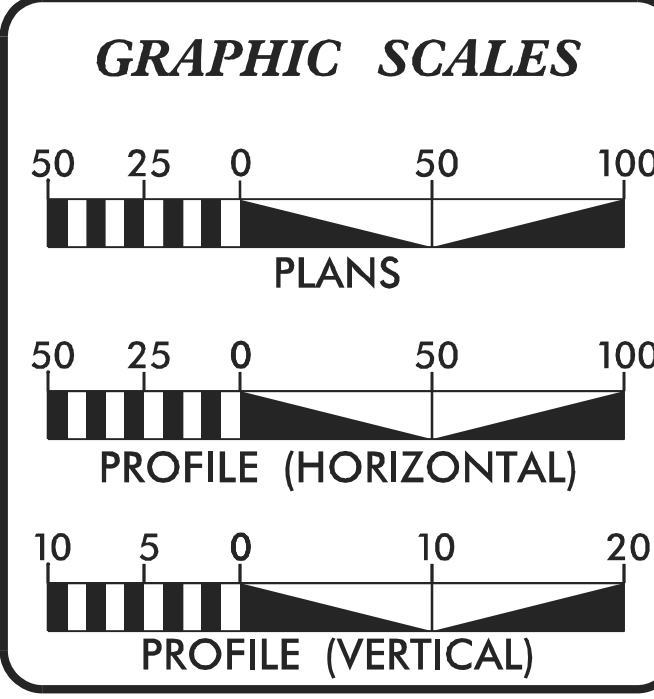

DESIGN DATA

ADT 2020 =	620
ADT 2040 =	1100
K =	12 %
D =	60 %
T =	5 % *
V =	30 MPH
* TTST =	1 DUAL 4
FUNC CLASS =	COLLECTOR
REGIONAL TIER	

PROJECT LENGTH

LENGTH ROADWAY TIP PROJECT BR-0009	=	0.105 MILES
LENGTH STRUCTURE TIP PROJECT BR-0009	=	0.013 MILES
TOTAL LENGTH TIP PROJECT BR-0009	=	0.118 MILES

Prepared for NCDOT In the Office of:

CAROLINA
Transportation
Engineers &
Assoc. PC

4270 Belle Meade Circle
Beimont, NC 28012
(980) 722-6065
www.carolina-TEA.com
License No. C-4307

2018 STANDARD SPECIFICATIONS

DEREK STATON, PE
PROJECT ENGINEER

SACKSONE KOUNBANDITH, PE
PROJECT DESIGN ENGINEER

DAVID STUTTS, PE
NCDOT CONTACT

LETTING DATE:
FEBRUARY 16, 2021

