

TIP NO. BR-0009	SHEET NO. PMP-1
APPROVED: _____	
DATE: _____	
SEAL	

**STATE OF NORTH CAROLINA  
DEPARTMENT OF TRANSPORTATION**

**PAVEMENT MARKING PLAN  
BUNCOMBE COUNTY**

**LOCATION: BRIDGE NO. 100079 ON NC 9  
OVER BROAD RIVER**

**ROADWAY STANDARD DRAWING**

THE FOLLOWING ROADWAY STANDARDS AS APPEAR IN "ROADWAY STANDARD DRAWINGS" - PROJECT SERVICES UNIT - N.C. DEPARTMENT OF TRANSPORTATION - RALEIGH, N.C., DATED JANUARY 2018 ARE APPLICABLE TO THIS PROJECT AND BY REFERENCE HEREBY ARE CONSIDERED A PART OF THESE PLANS:

STD. NO.	TITLE
1205.01	PAVEMENT MARKINGS - LINE TYPES AND OFFSETS
1205.02	PAVEMENT MARKINGS - TWO-LANE AND MULTI-LANE ROADWAY
1205.12	PAVEMENT MARKINGS - BRIDGES
1261.01	GUARDRAIL AND BARRIER DELINEATOR INSTALLATION SPACING
1261.02	GUARDRAIL AND BARRIER DELINEATOR TYPES AND MOUNTING
1262.01	GUARDRAIL END DELINEATION

**PAVEMENT MARKING SCHEDULE**


SYMBOL	DESCRIPTION
VA	POLYUREA (4") WHITE EDGELINE
VI	YELLOW DOUBLE CENTER

**GENERAL NOTES**

- THE FOLLOWING GENERAL NOTES APPLY AT ALL TIMES FOR THE DURATION OF THE CONSTRUCTION PROJECT, EXCEPT WHEN OTHERWISE NOTED IN THE PLAN, OR DIRECTED BY THE ENGINEER.
- A) INSTALL PAVEMENT MARKINGS AND PAVEMENT MARKERS ON THE FINAL SURFACE AS FOLLOWS:
 

ROAD NAME	MARKING	MARKER
NC 9	POLYUREA	NONE
  - B) TIE PROPOSED PAVEMENT MARKING LINES TO EXISTING PAVEMENT MARKING LINES.
  - C) REMOVE/REPLACE ANY CONFLICTING/DAMAGED PAVEMENT MARKINGS AND MARKERS.
  - D) PASSING ZONES WILL BE DETERMINED IN THE FIELD AND MUST BE APPROVED BY THE ENGINEER.
  - E) REMOVE ALL RESIDUE AND SURFACE LAITANCE BY ACCEPTABLE METHODS ON CONCRETE BRIDGE DECKS PRIOR TO PLACING POLYUREA PAVEMENT MARKING MATERIAL.

**PAVEMENT MARKING SCHEDULE**

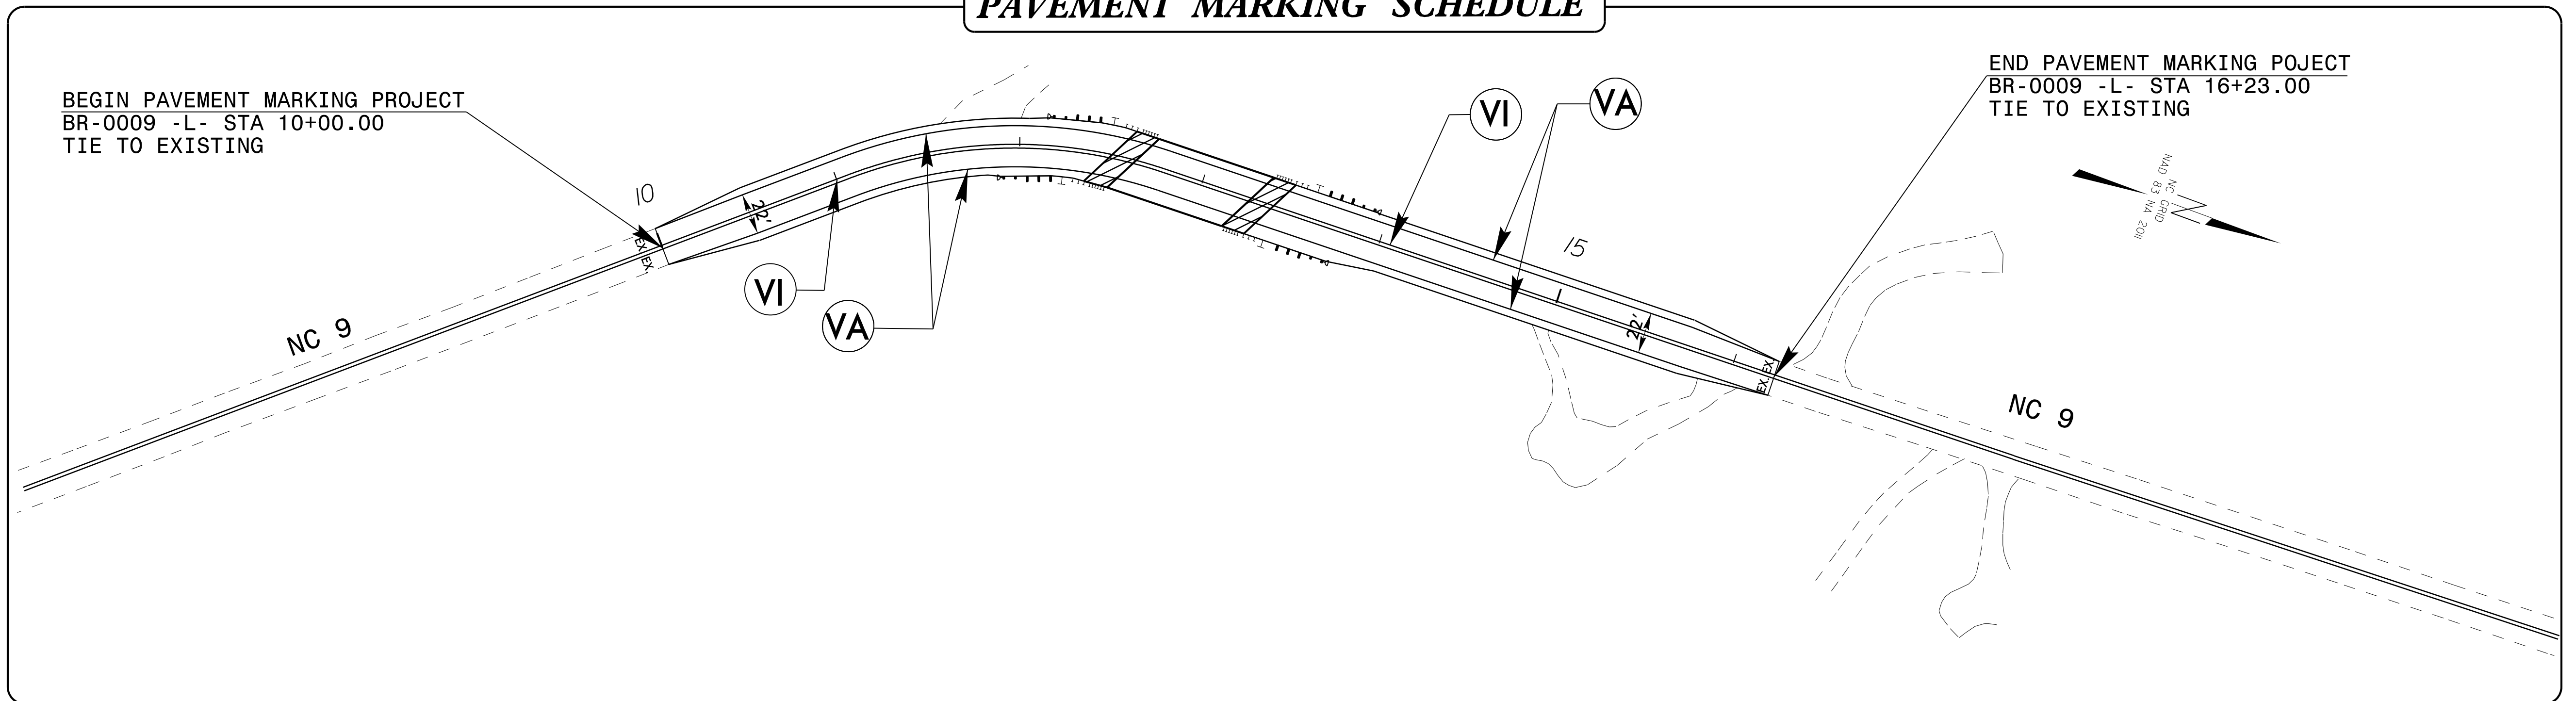

PLAN PREPARED BY: ATCS PLC

TIM HAYES, PE SIGNING & DELINEATION REGIONAL ENGINEER  
 THOMAS CLUNAN, EI SIGNING & DELINEATION PROJECT DESIGN ENGINEER

**ATCS**<sup>®</sup> 100 REGENCY FOREST DRIVE, SUITE 130  
 CARY, NORTH CAROLINA 27518  
 919-341-9418 <http://www.atcsplc.com/>  
 ENGINEERING | PLANNING | SURVEYING | ENVIRONMENTAL

**INDEX**

SHEET NO.	DESCRIPTION
PMP-1	PAVEMENT MARKING PLAN TITLE, SCHEDULE SHEET AND PAVEMENT MARKING DETAIL

**T.I.P.: BR-0009**

**CONTRACT: C204386**