


Note: Approximate quantities only. Unclassified Excavation, Borrow Excavation, Shoulder Borrow, Fine Grading, Clearing and Grubbing, and Removal of Existing Pavement will be paid for at the contract lump sum price for "Grading."

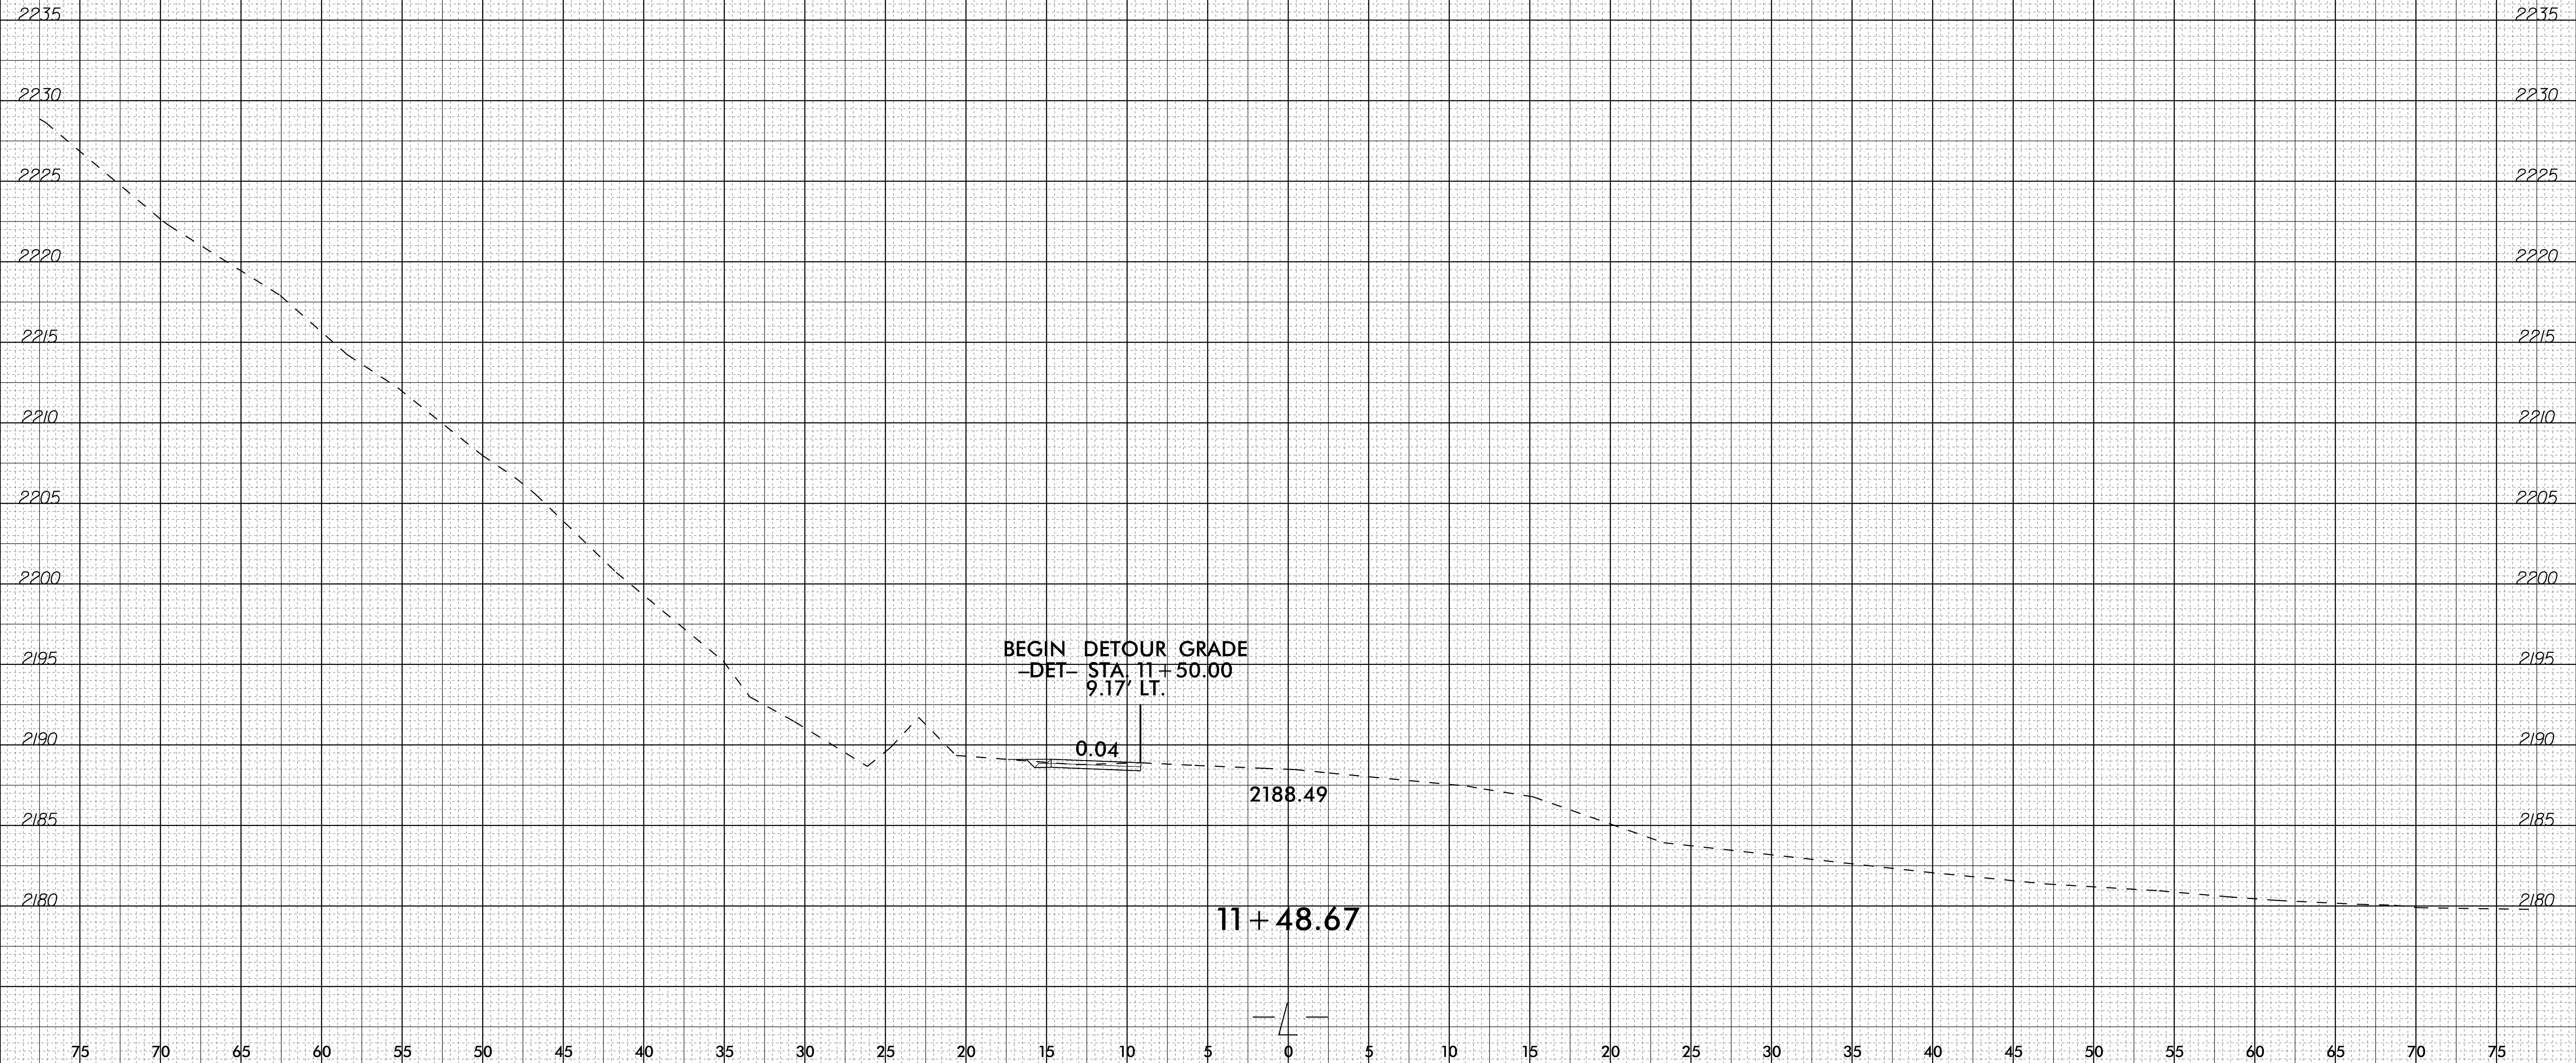

75 70 65 60 55 50 45 40 35 30 25 20 15 10 5 0 5 10 15 20 25 30 35 40 45 50 55 60 65 70 75




75 70 65 60 55 50 45 40 35 30 25 20 15 10 5 0 5 10 15 20 25 30 35 40 45 50 55 60 65 70 75


6/23/16




PROJ. REFERENCE NO.	SHEET NO.
BR-0009	X-3

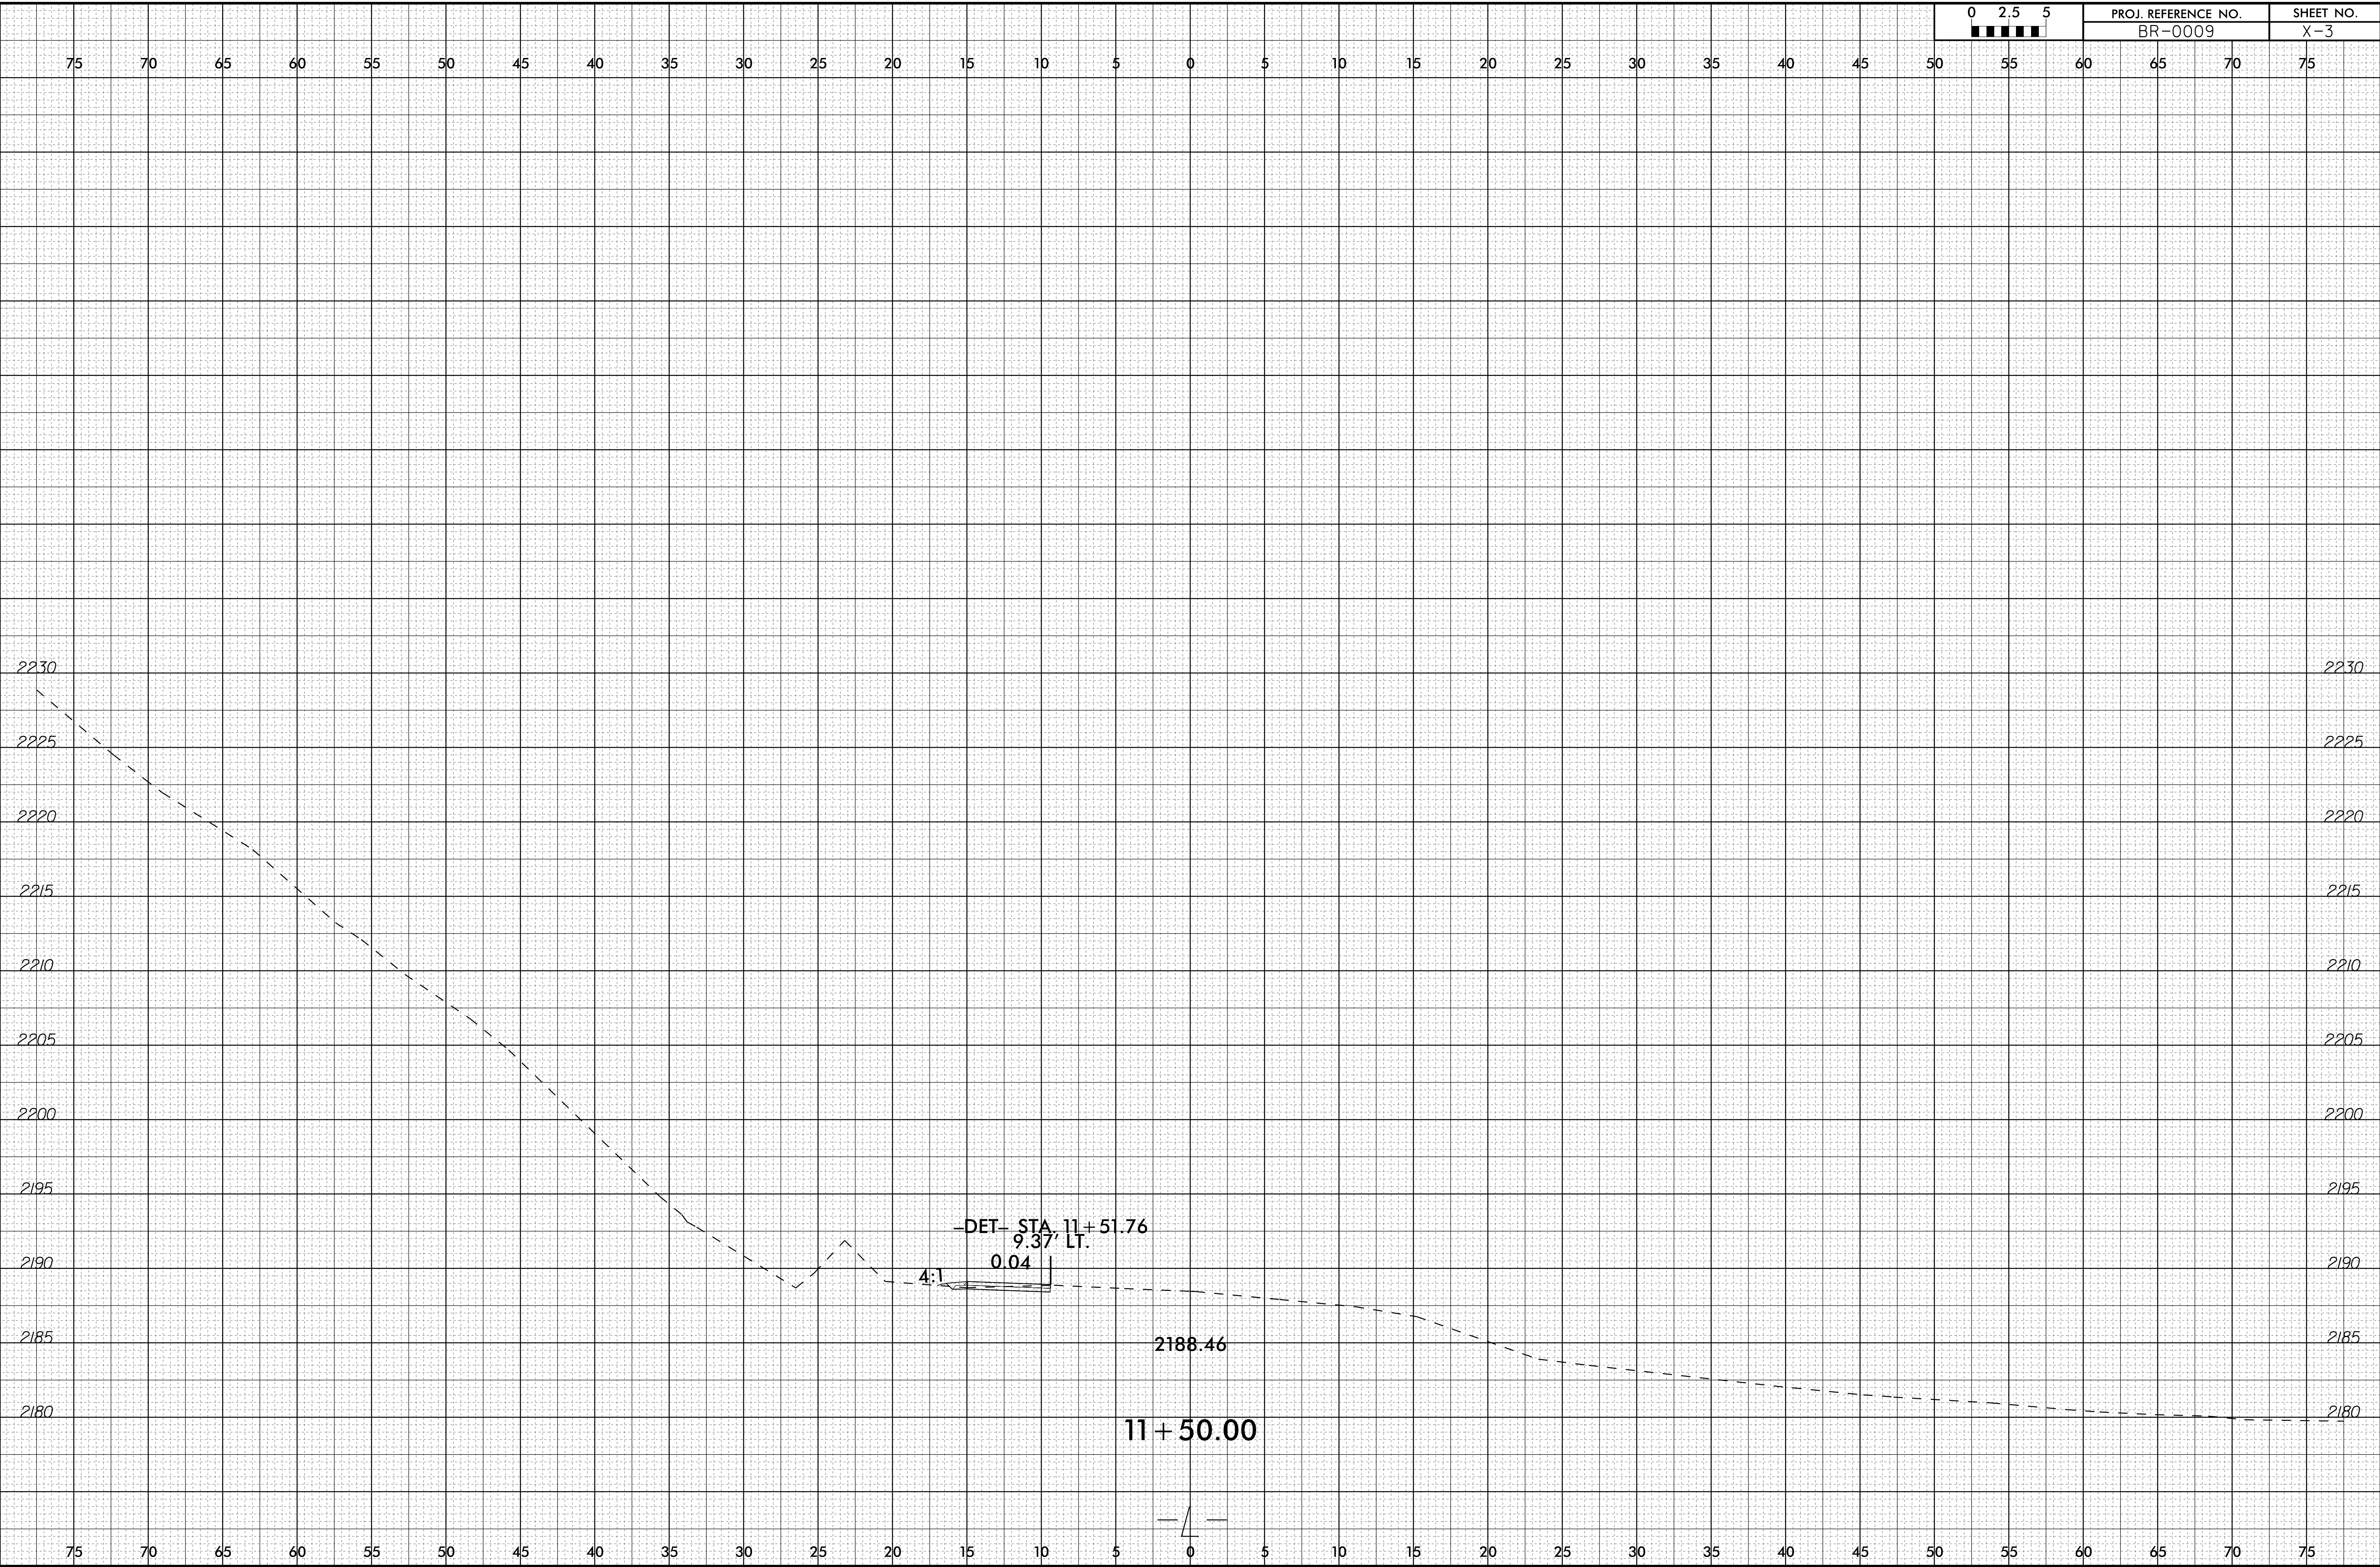

I:\DEC-2016\10:43
 P:\Roadway\Corridor-Modeling\BR009\Fdly-xpl_DET.dgn
 User: cadwala

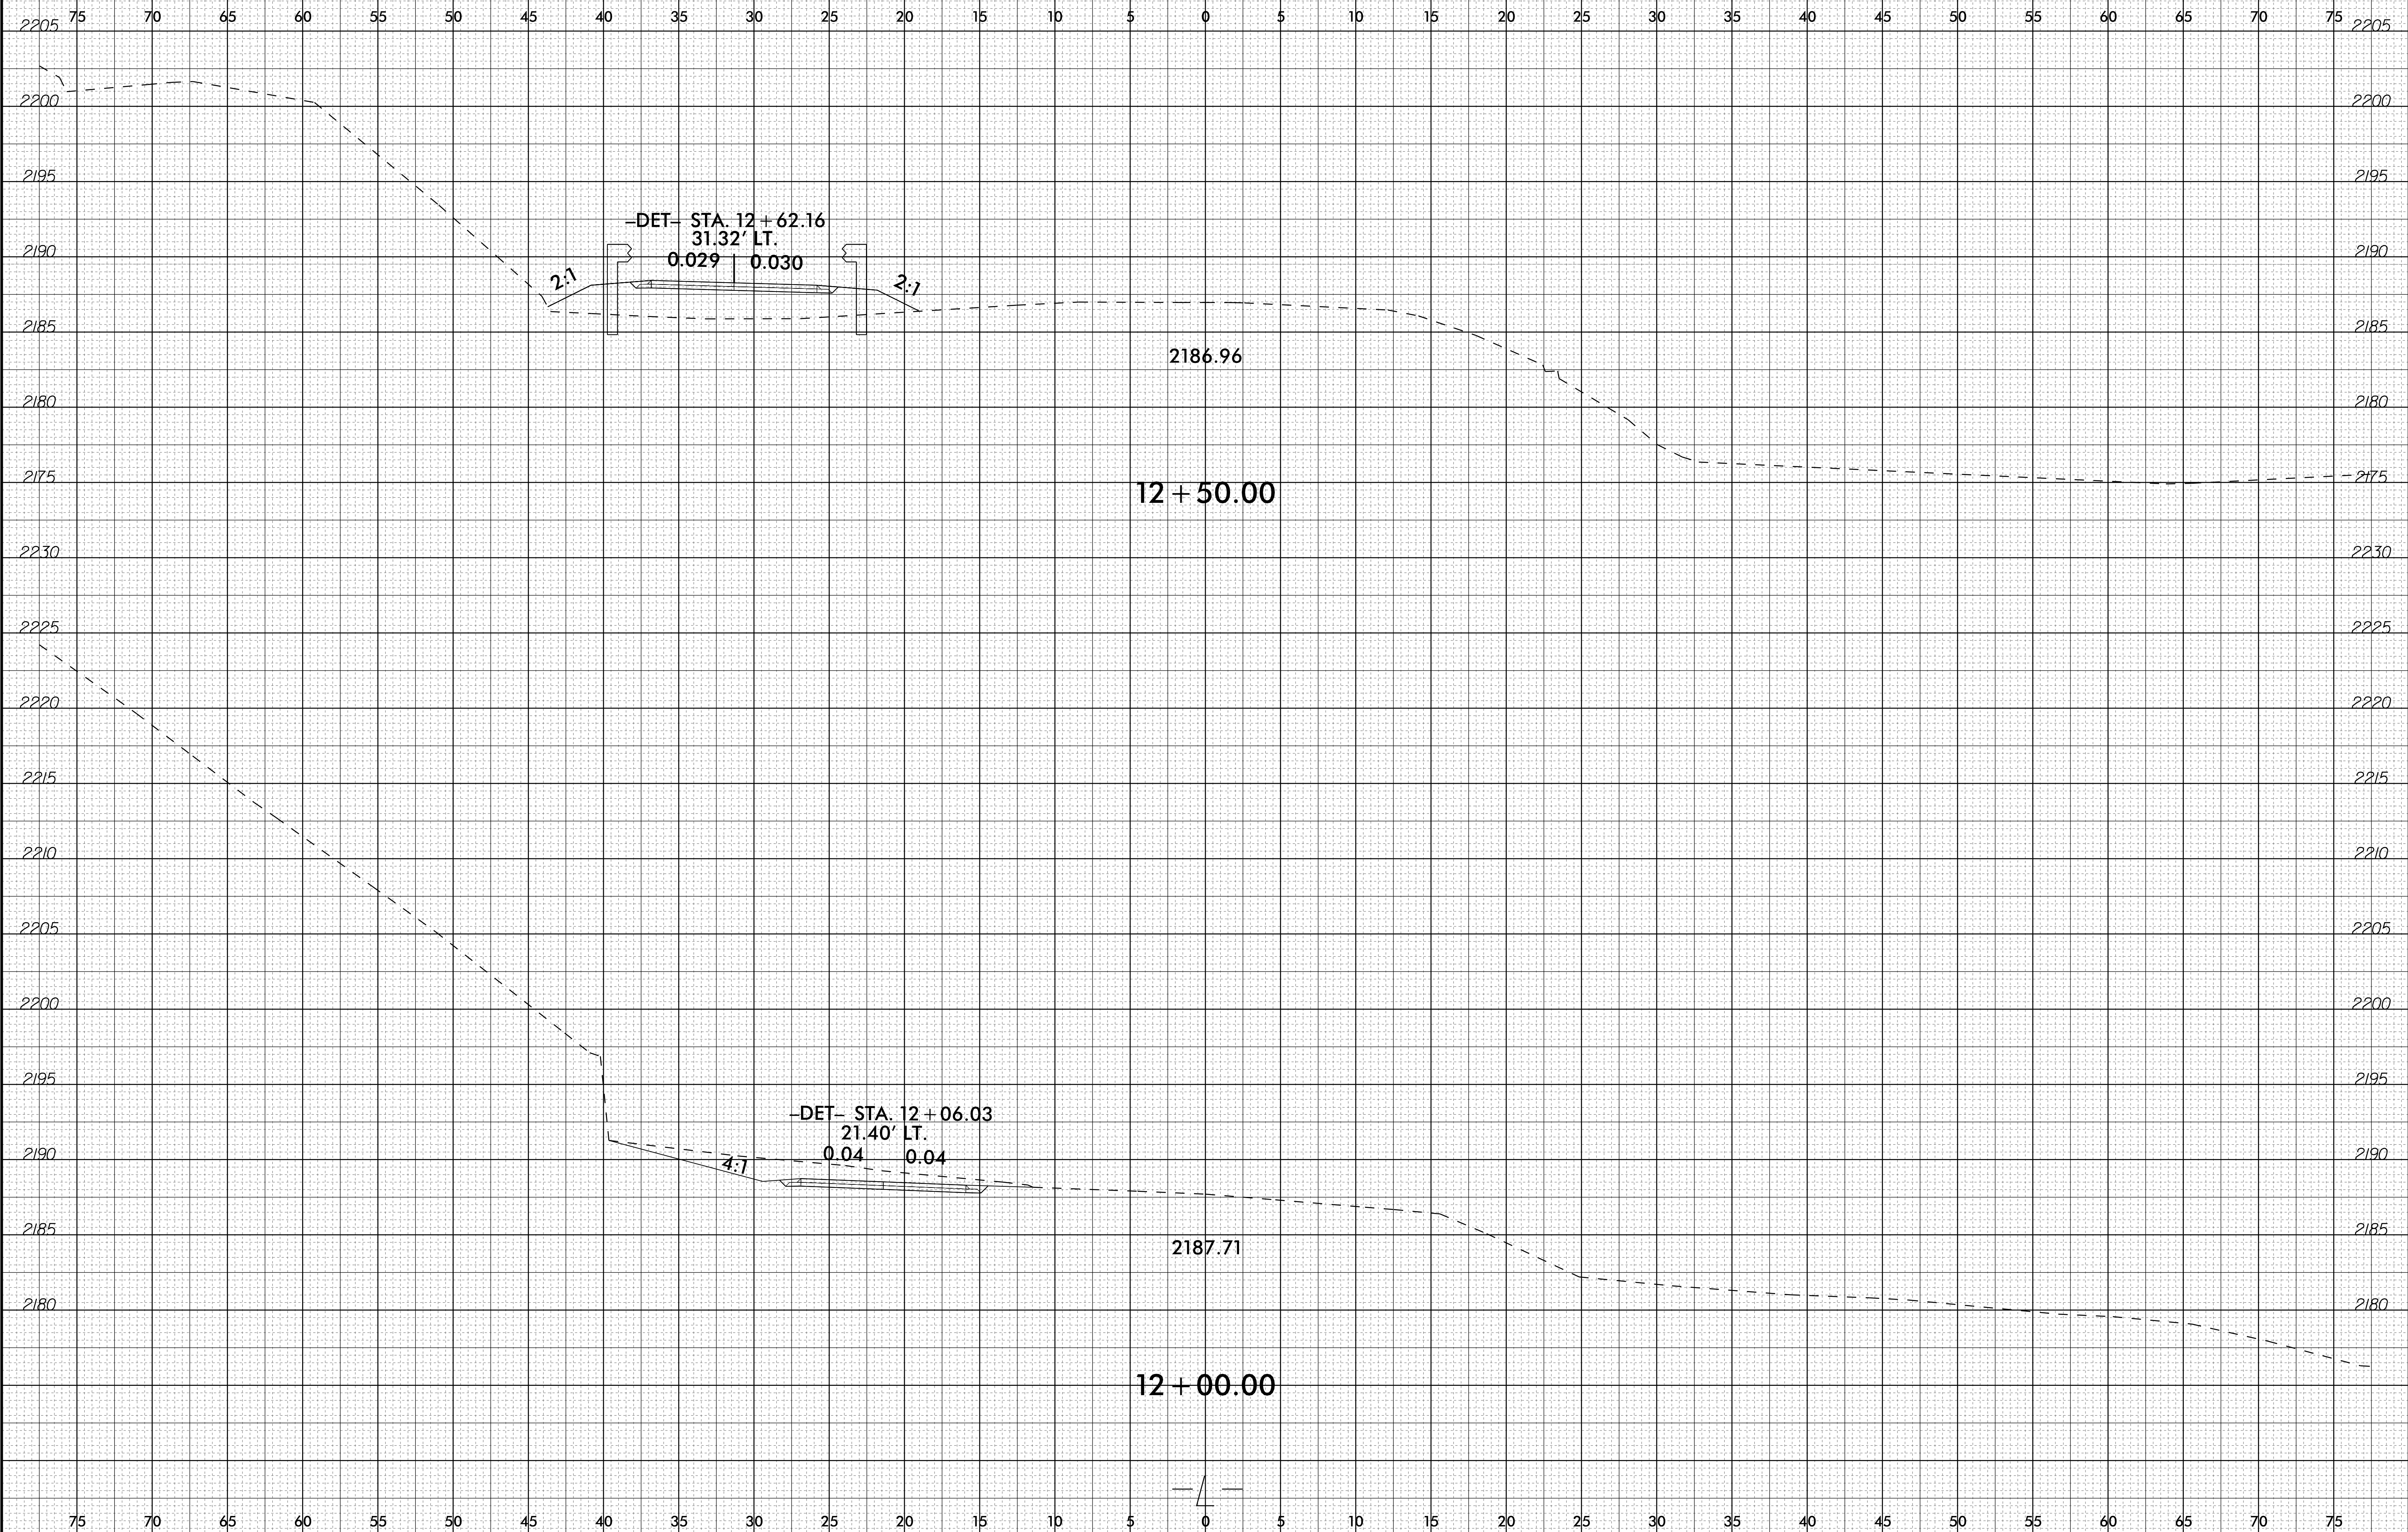


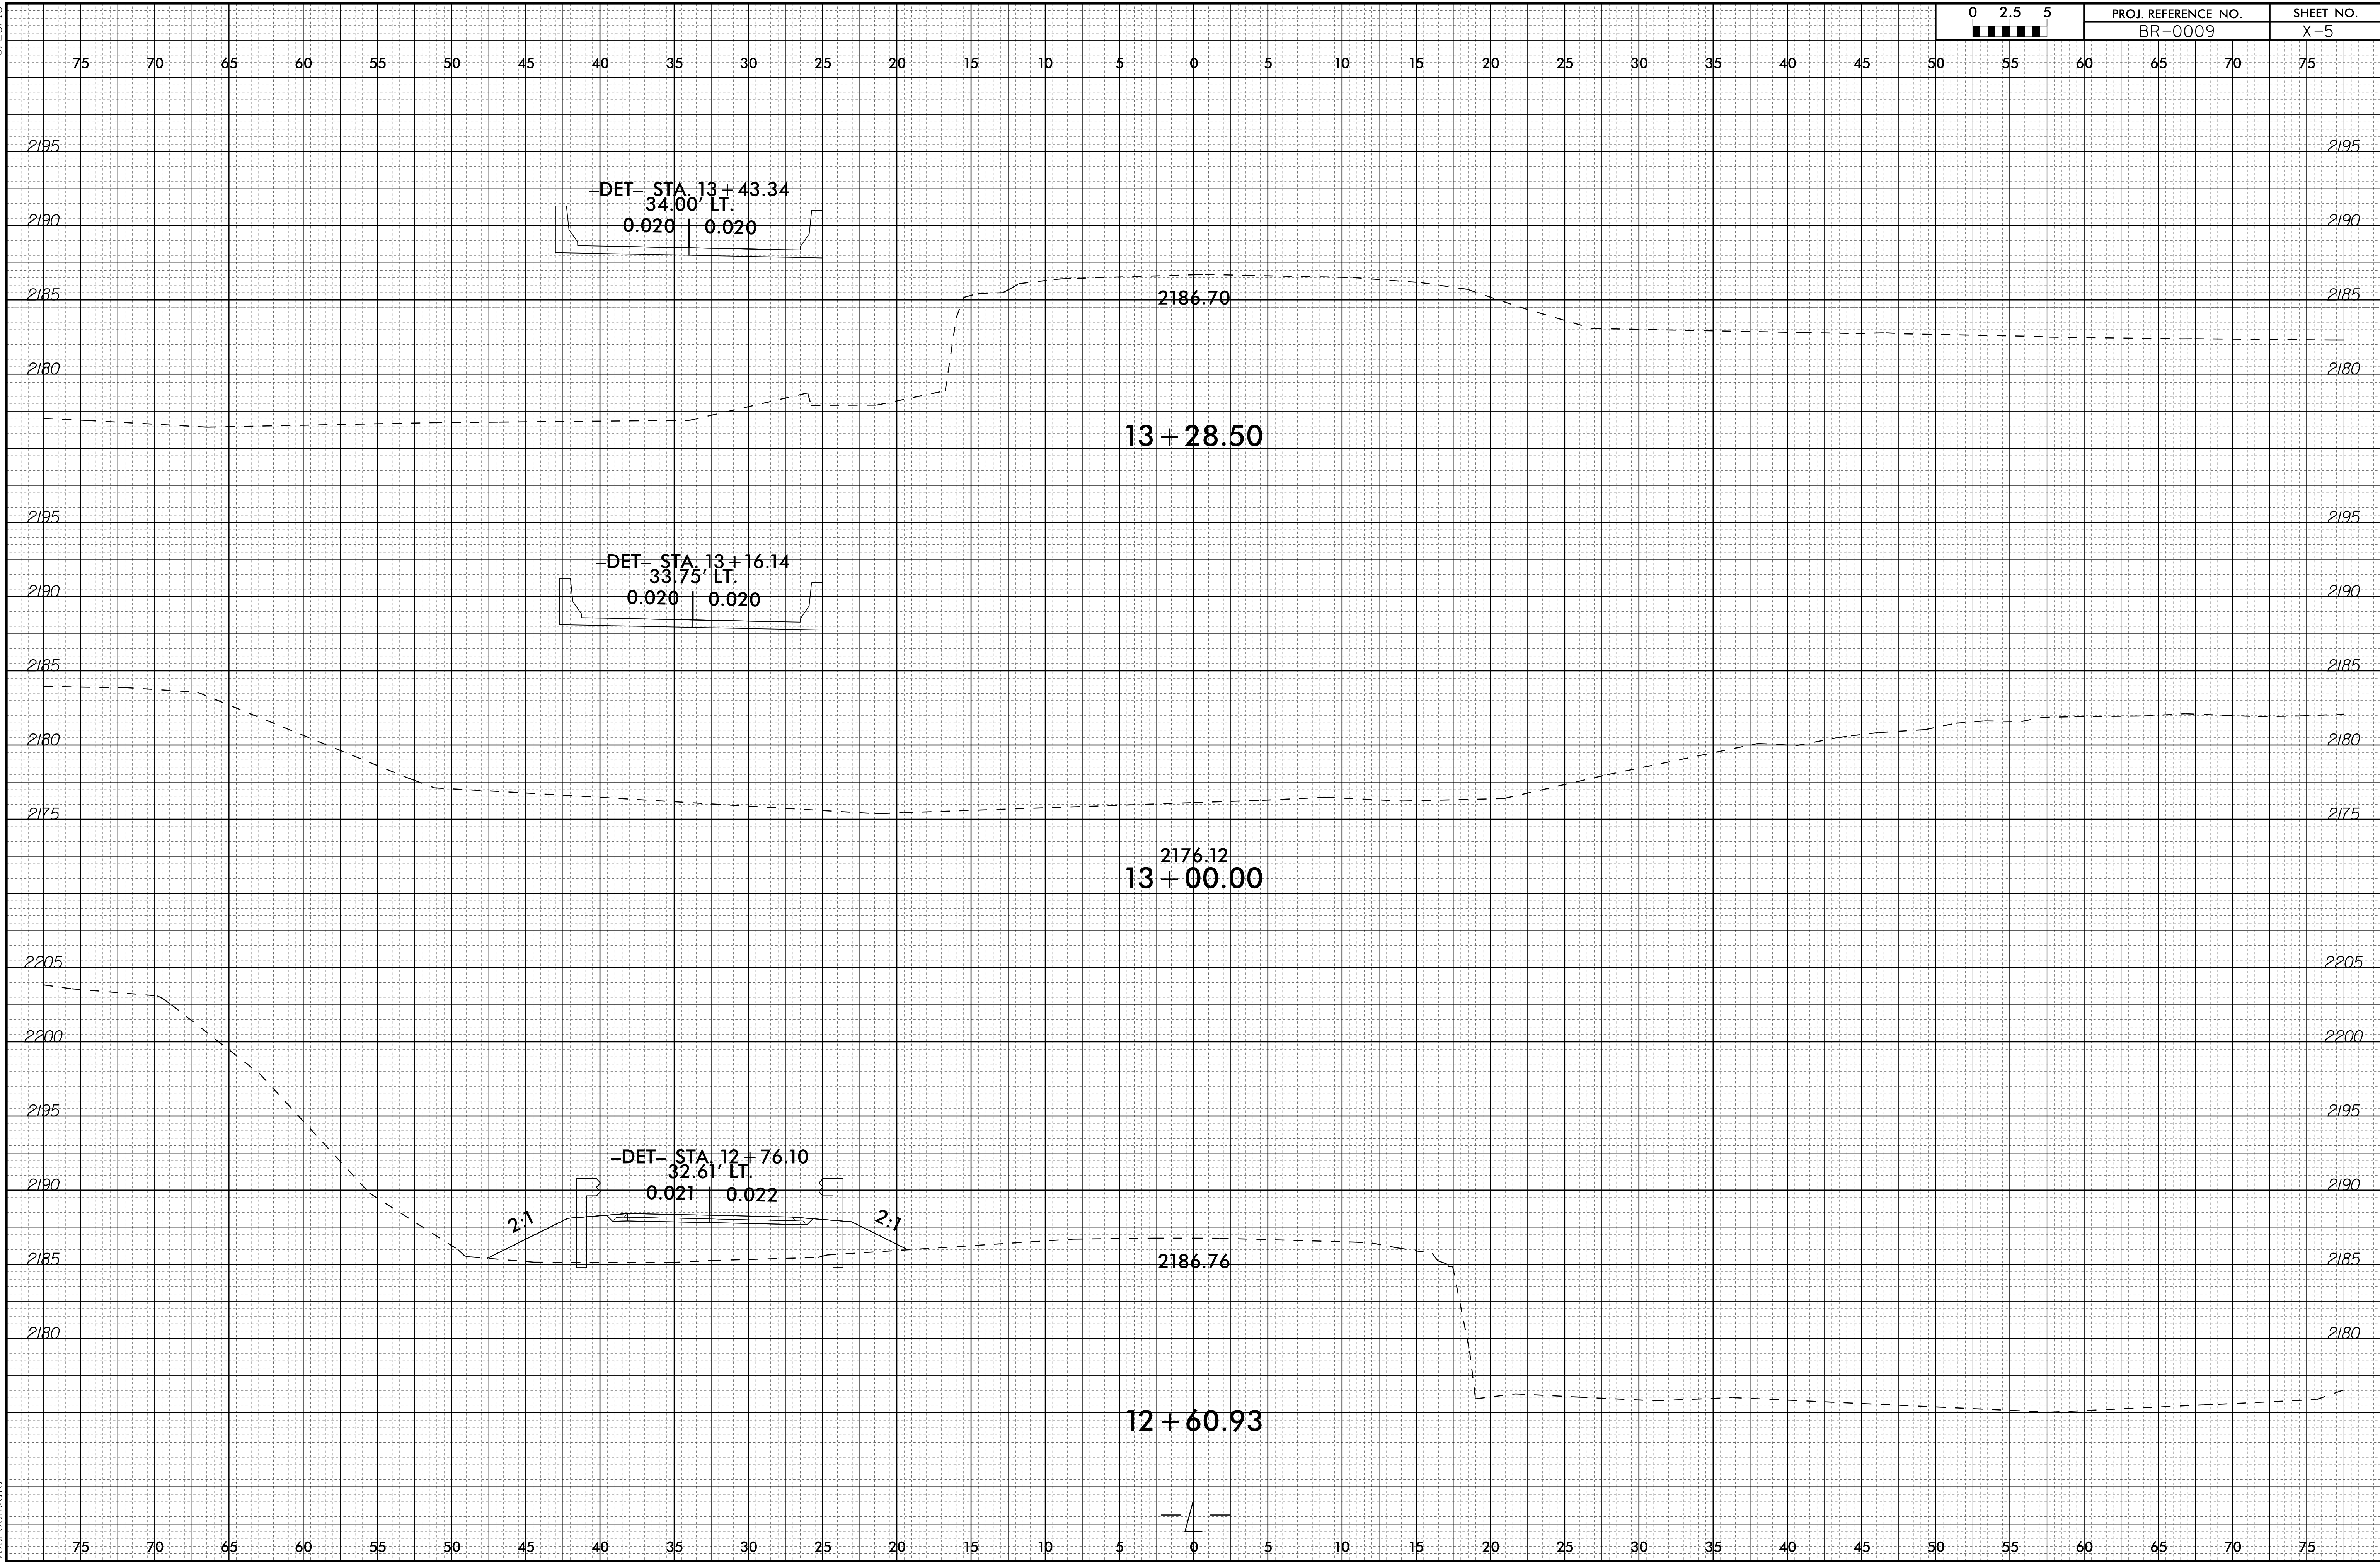


6/23/16




PROJ. REFERENCE NO.	SHEET NO.
BR-0009	X-6

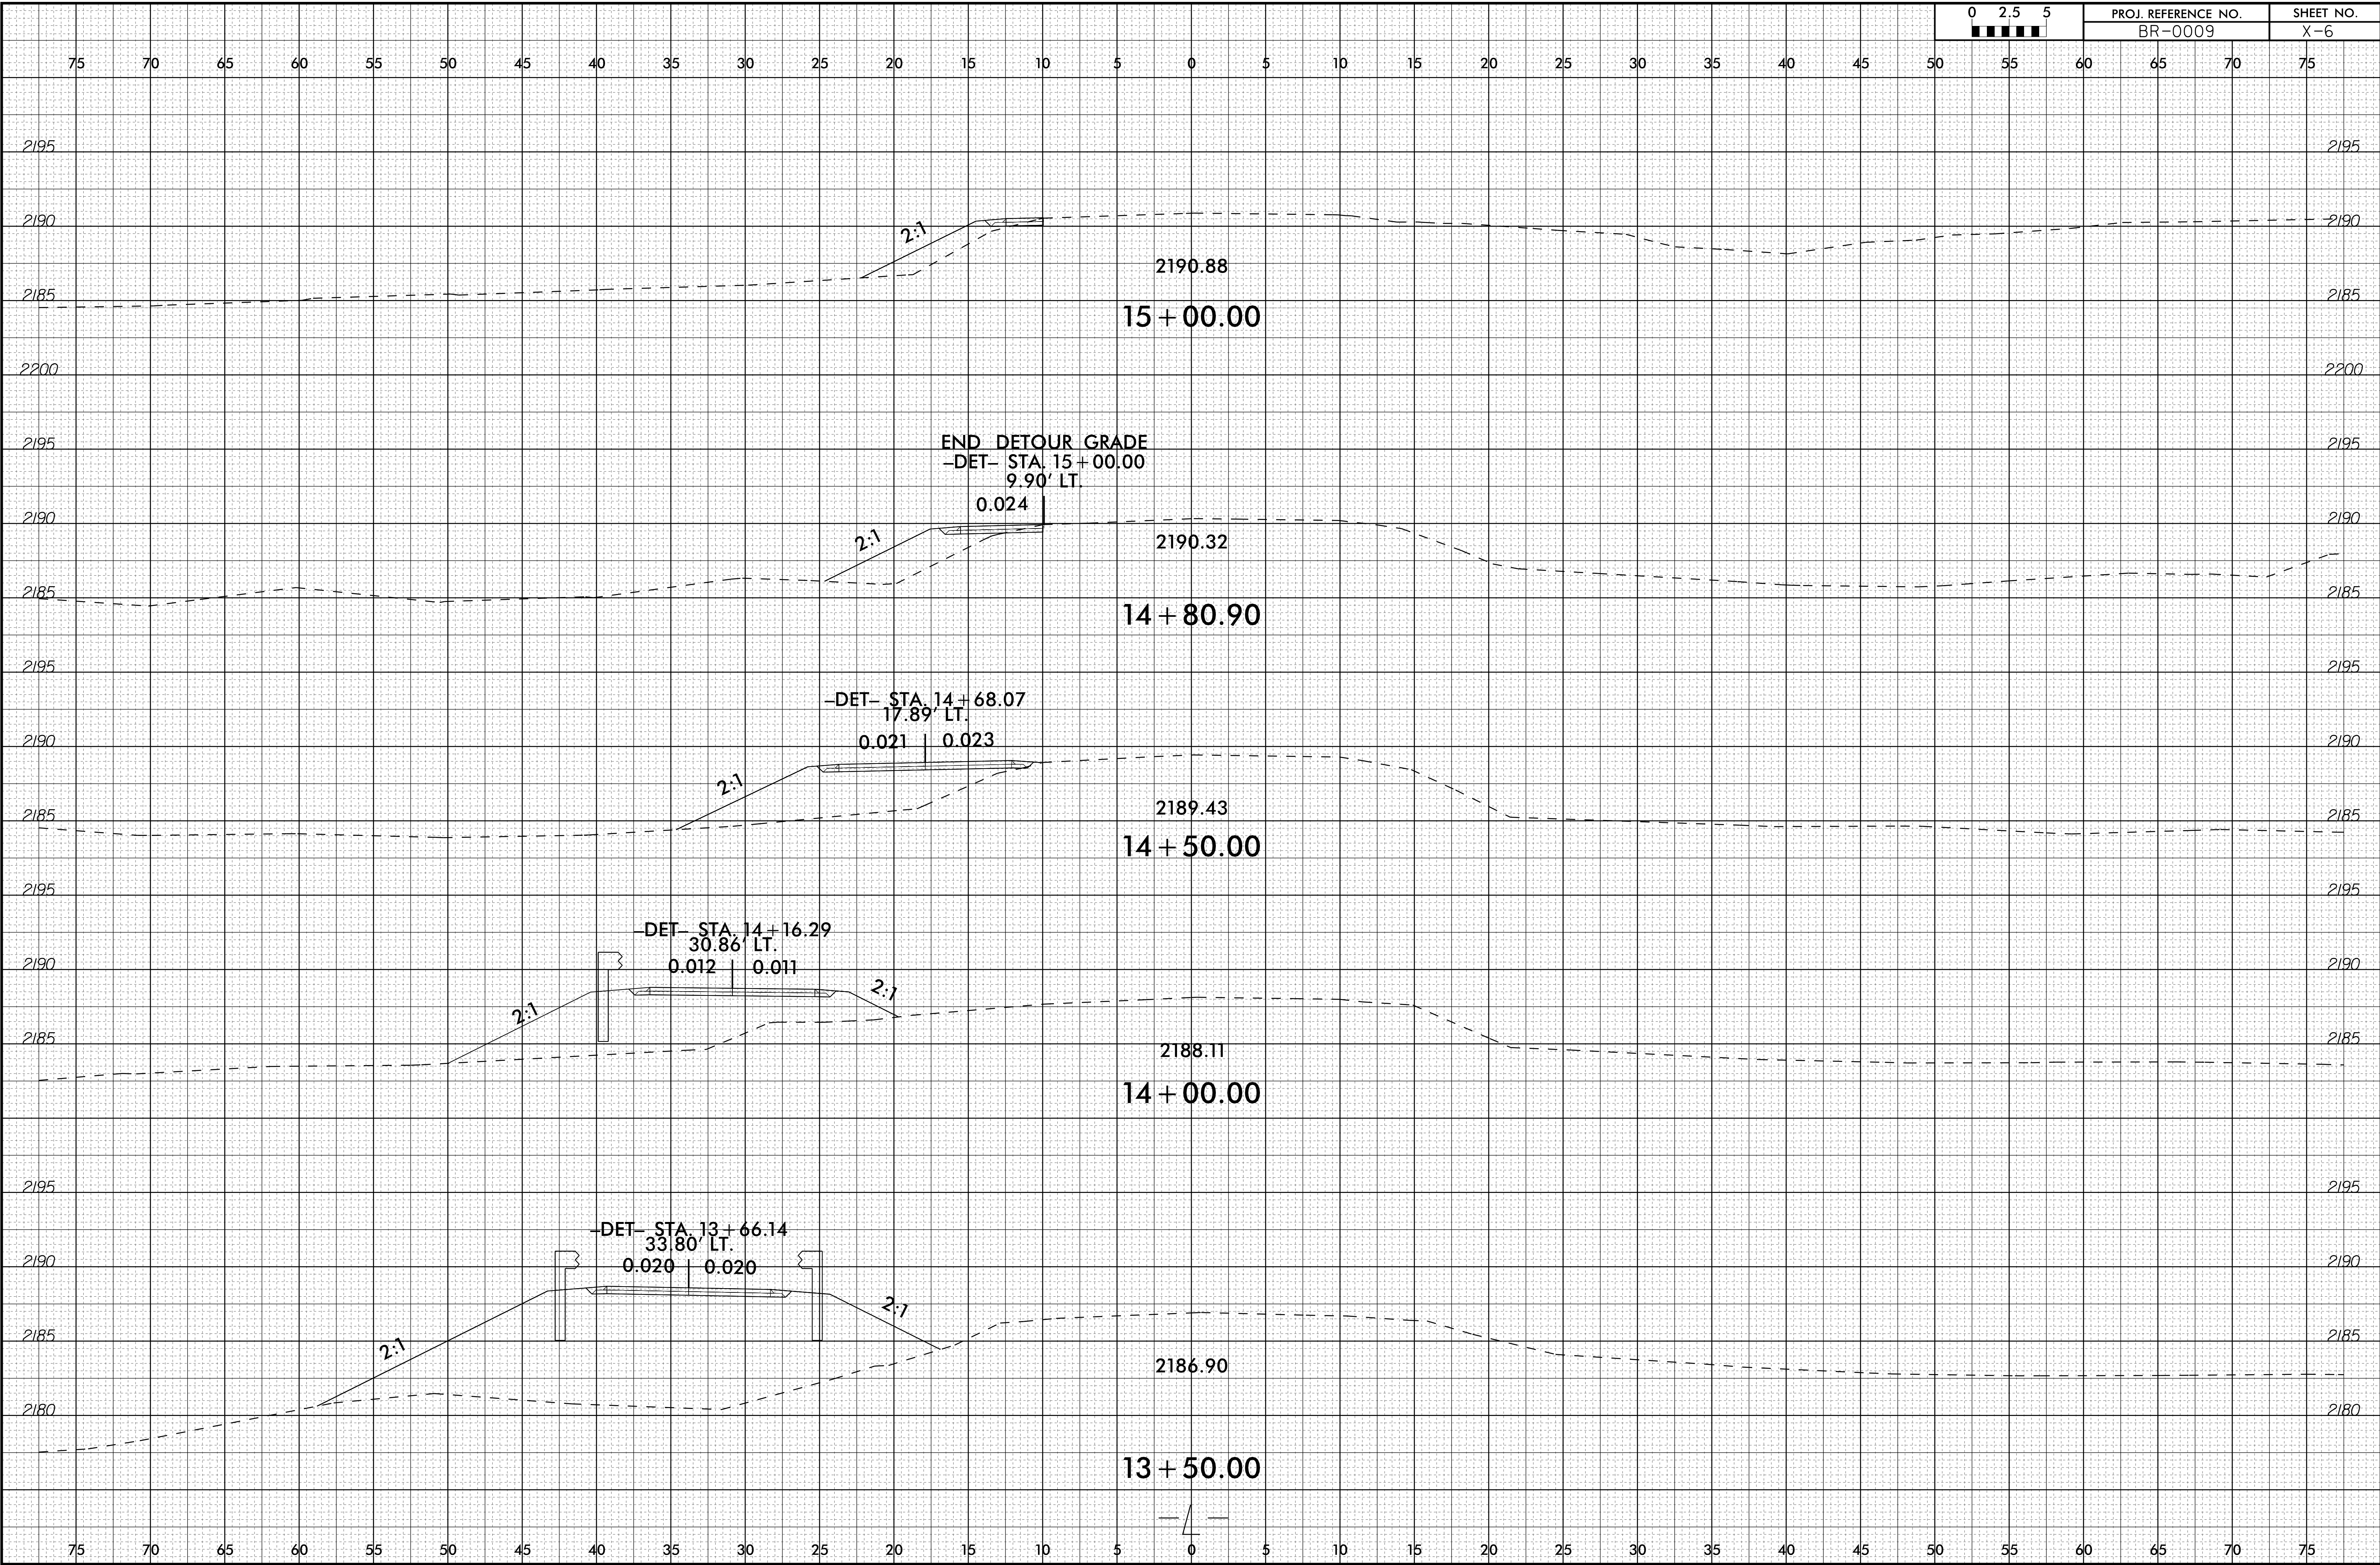


I:\DEC-2019 10:43 P:\Roadway\Corridor-Modeling\BR0009\Fdyj-xpl_DET.dgn

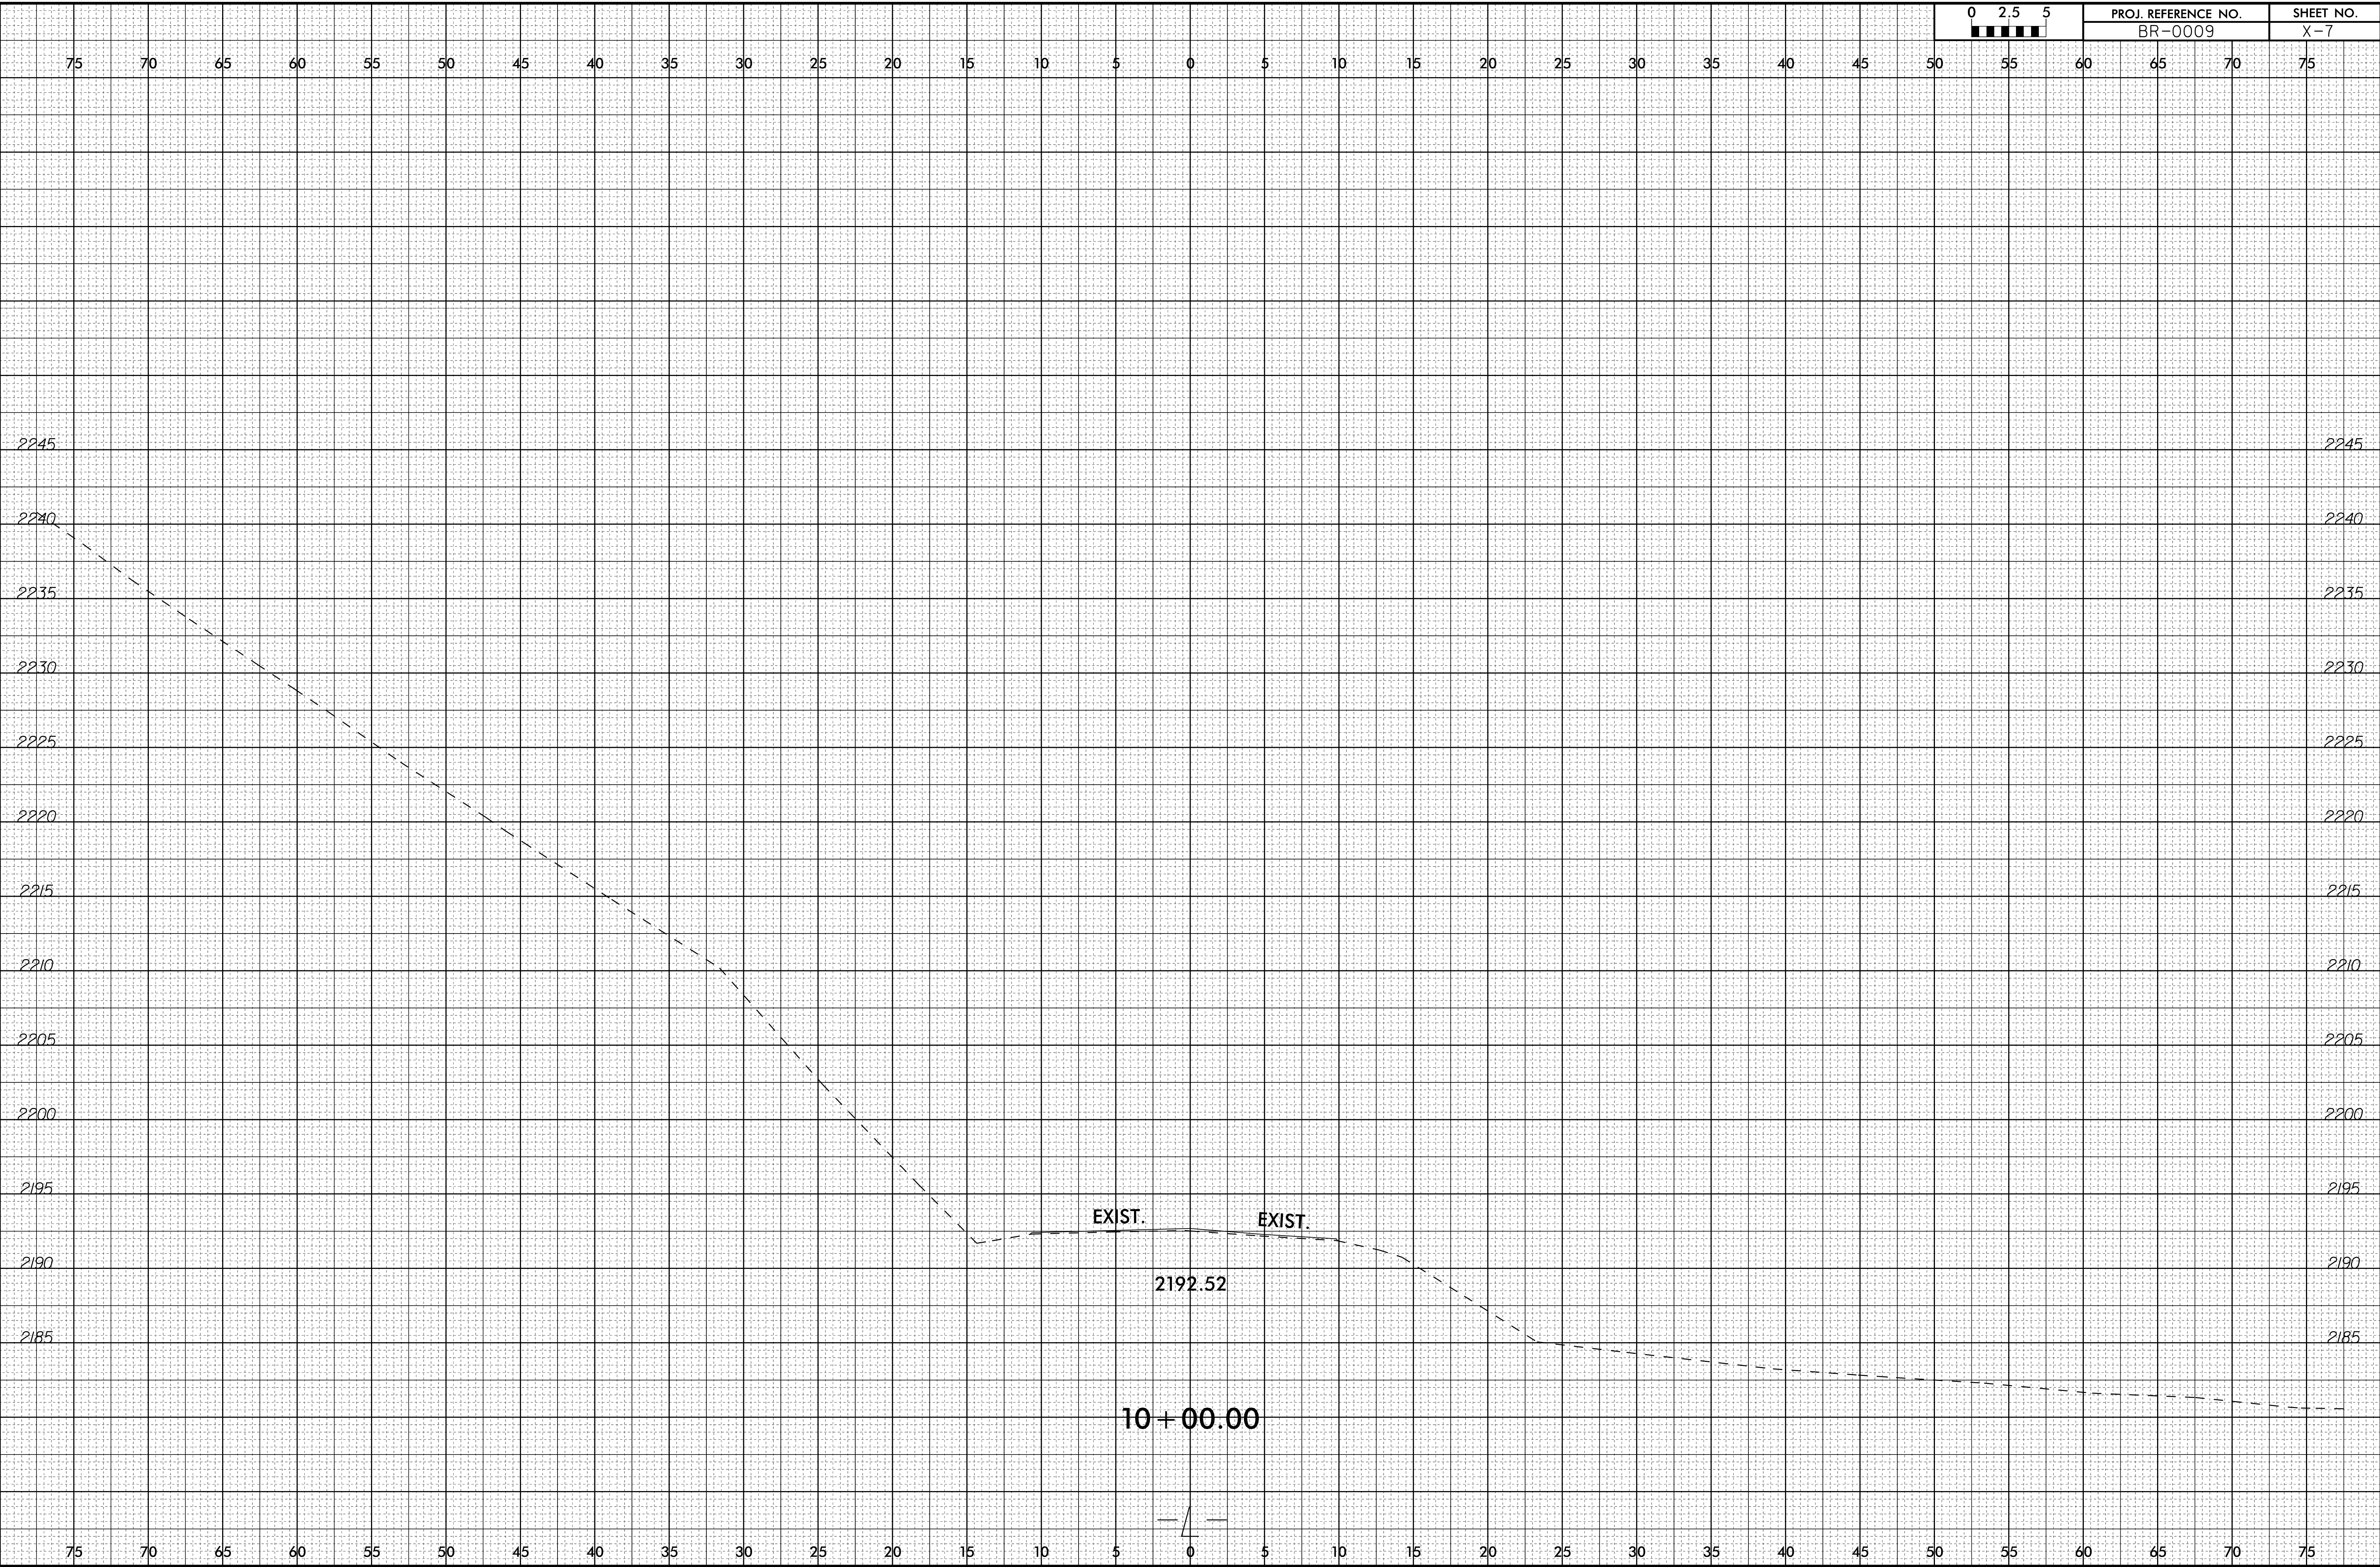

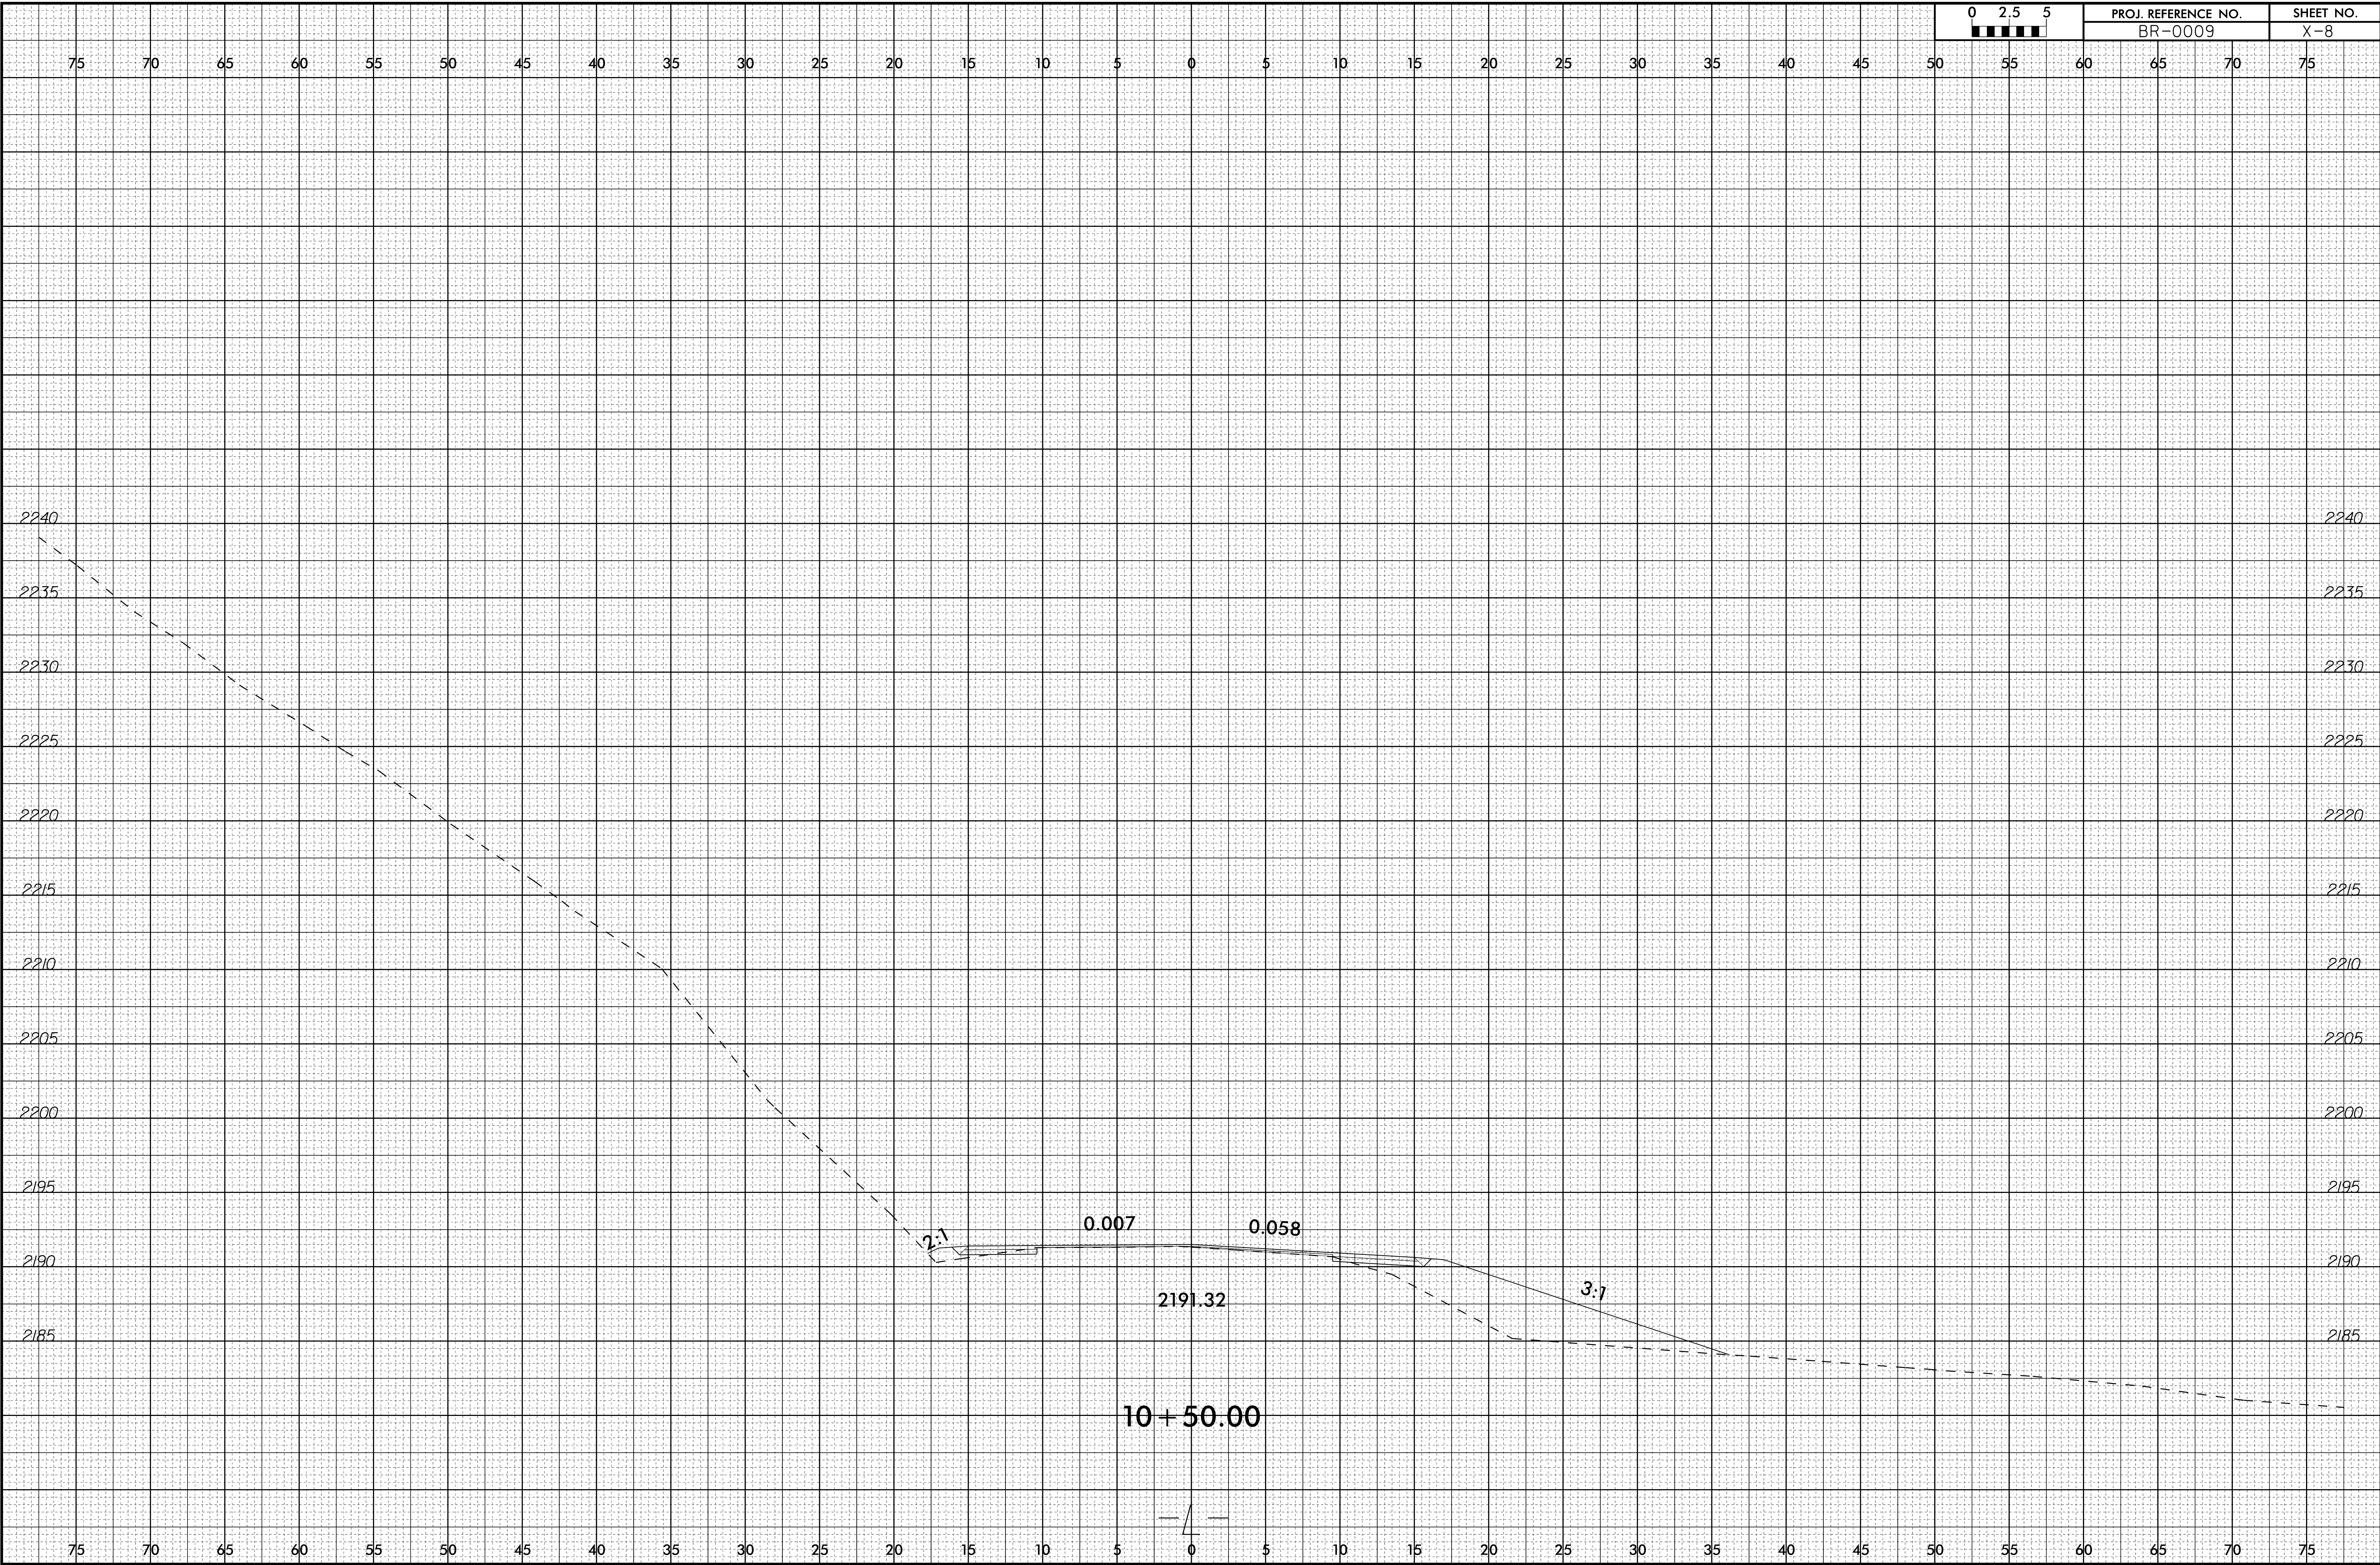




PROJ. REFERENCE NO.	SHEET NO.
BR-0009	X-9

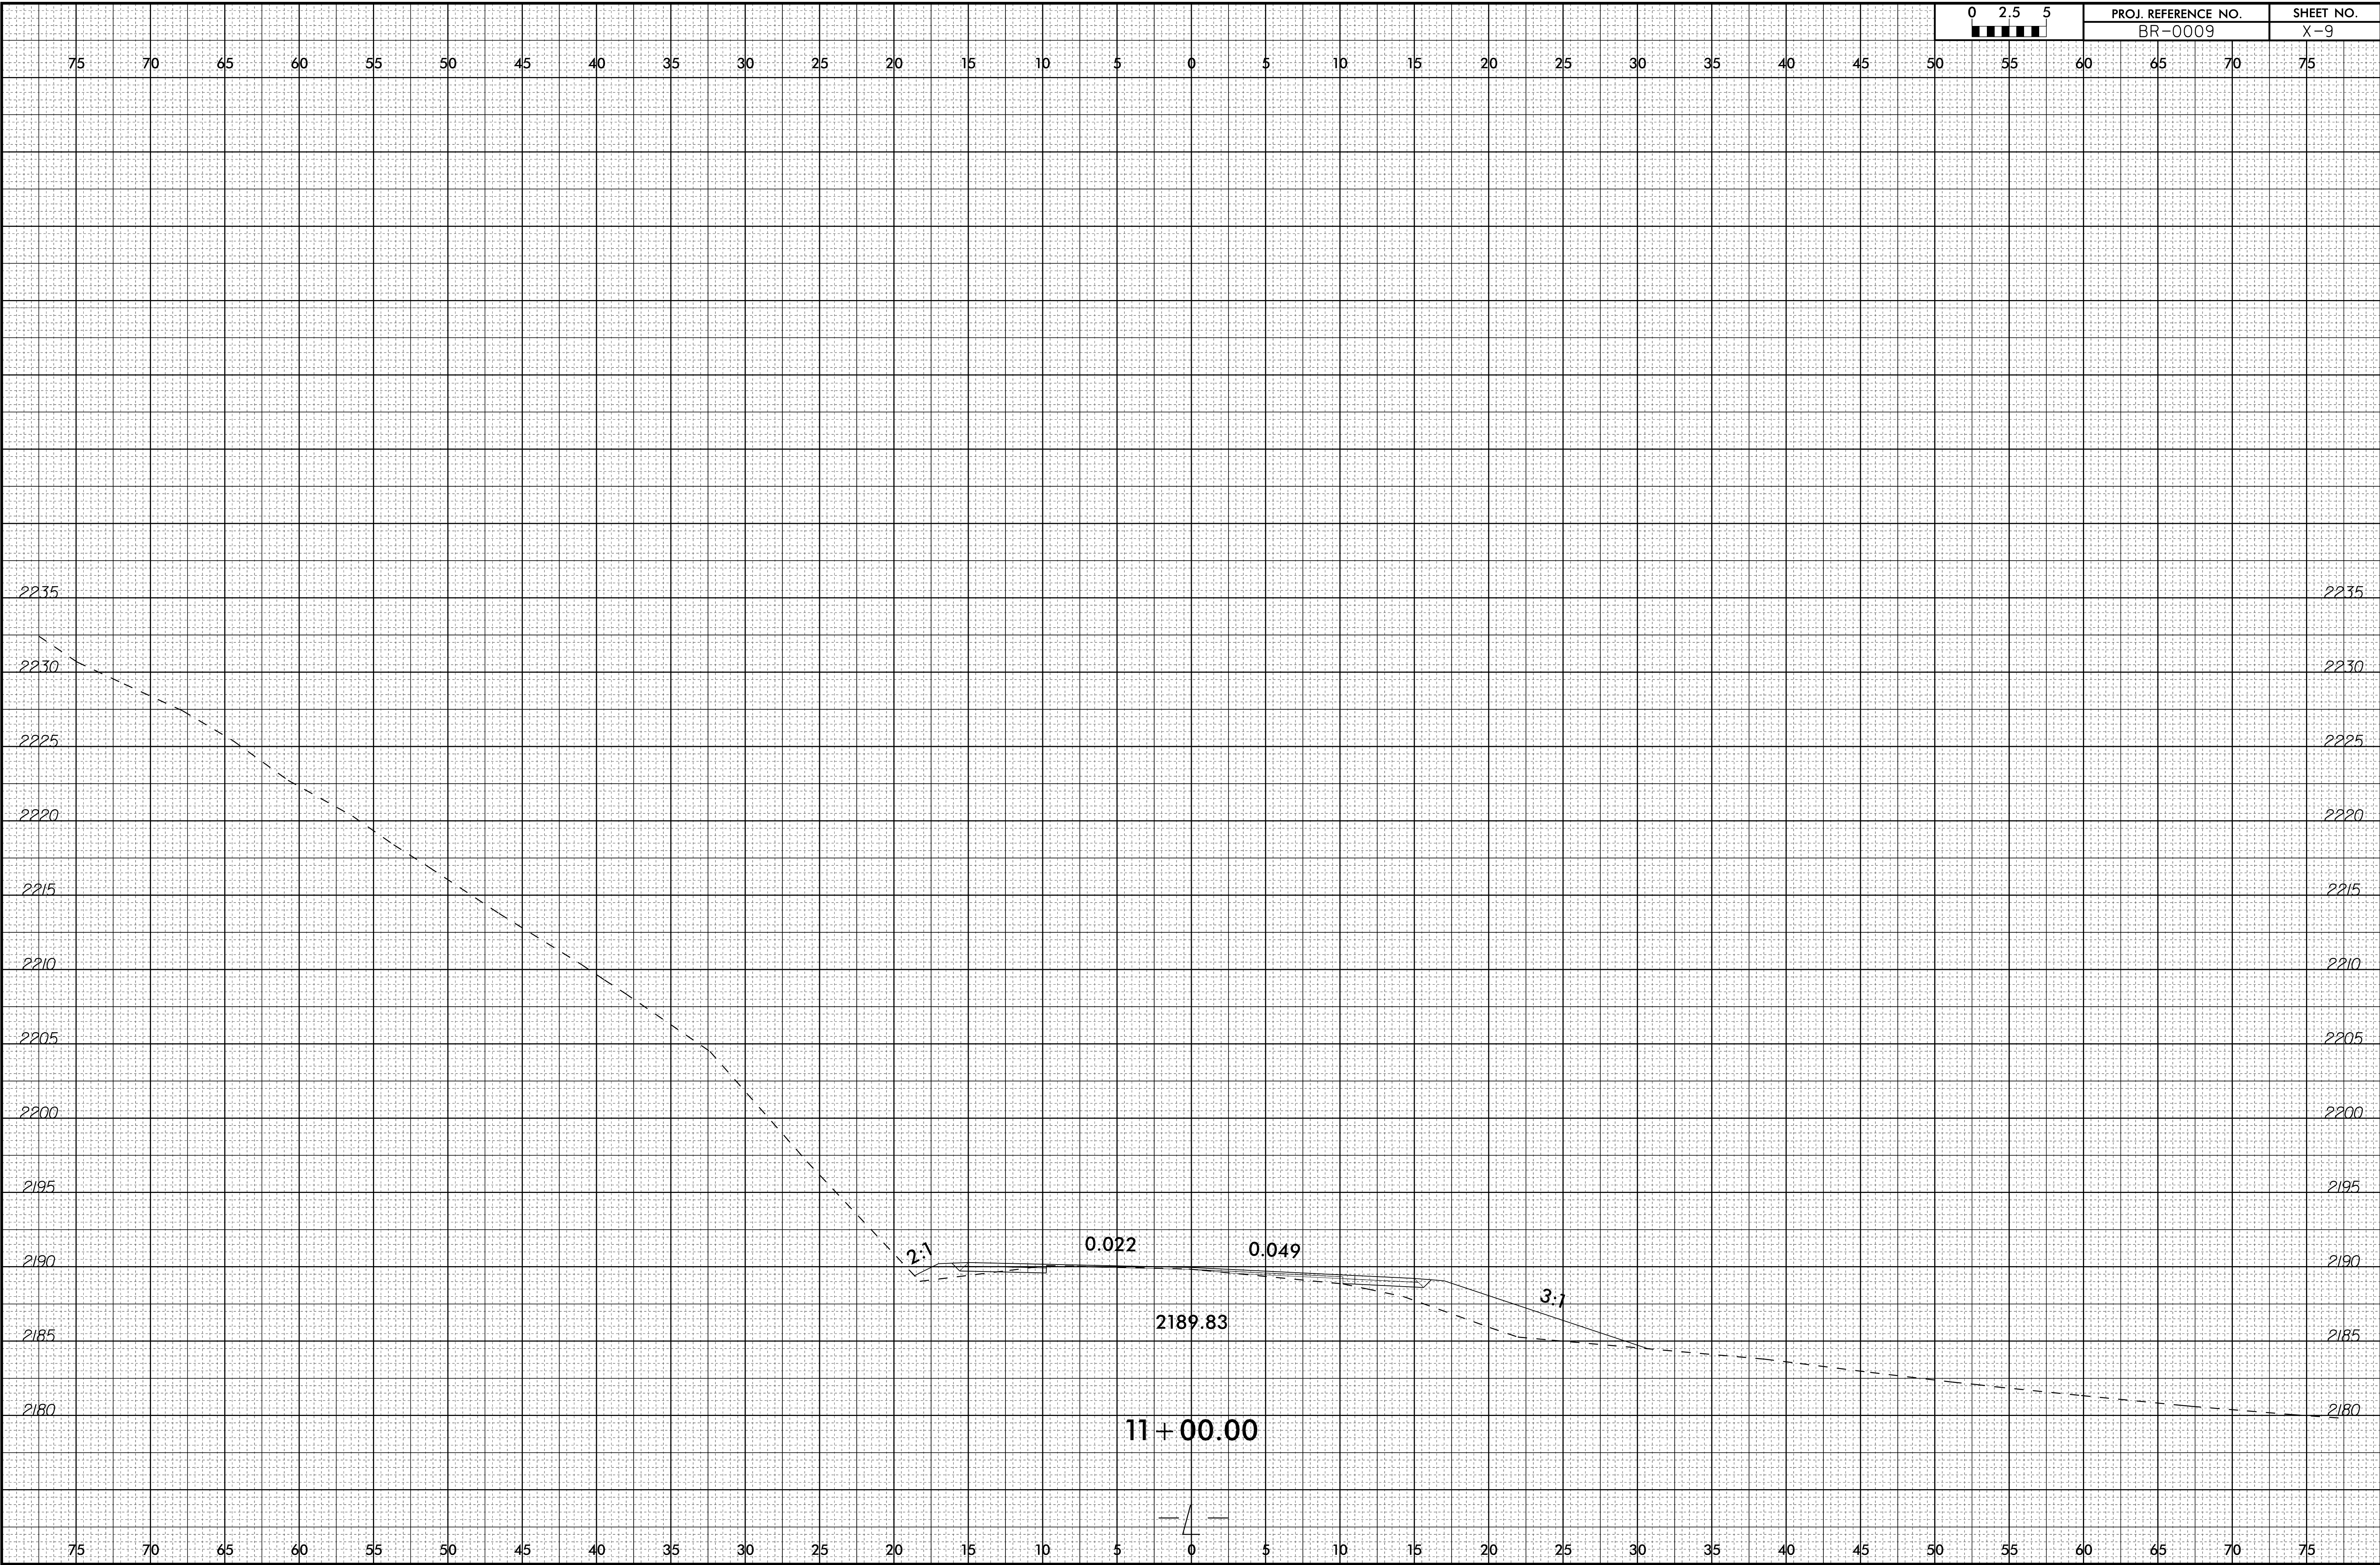




75 70 65 60 55 50 45 40 35 30 25 20 15 10 5 0 5 10 15 20 25 30 35 40 45 50 55 60 65 70 75

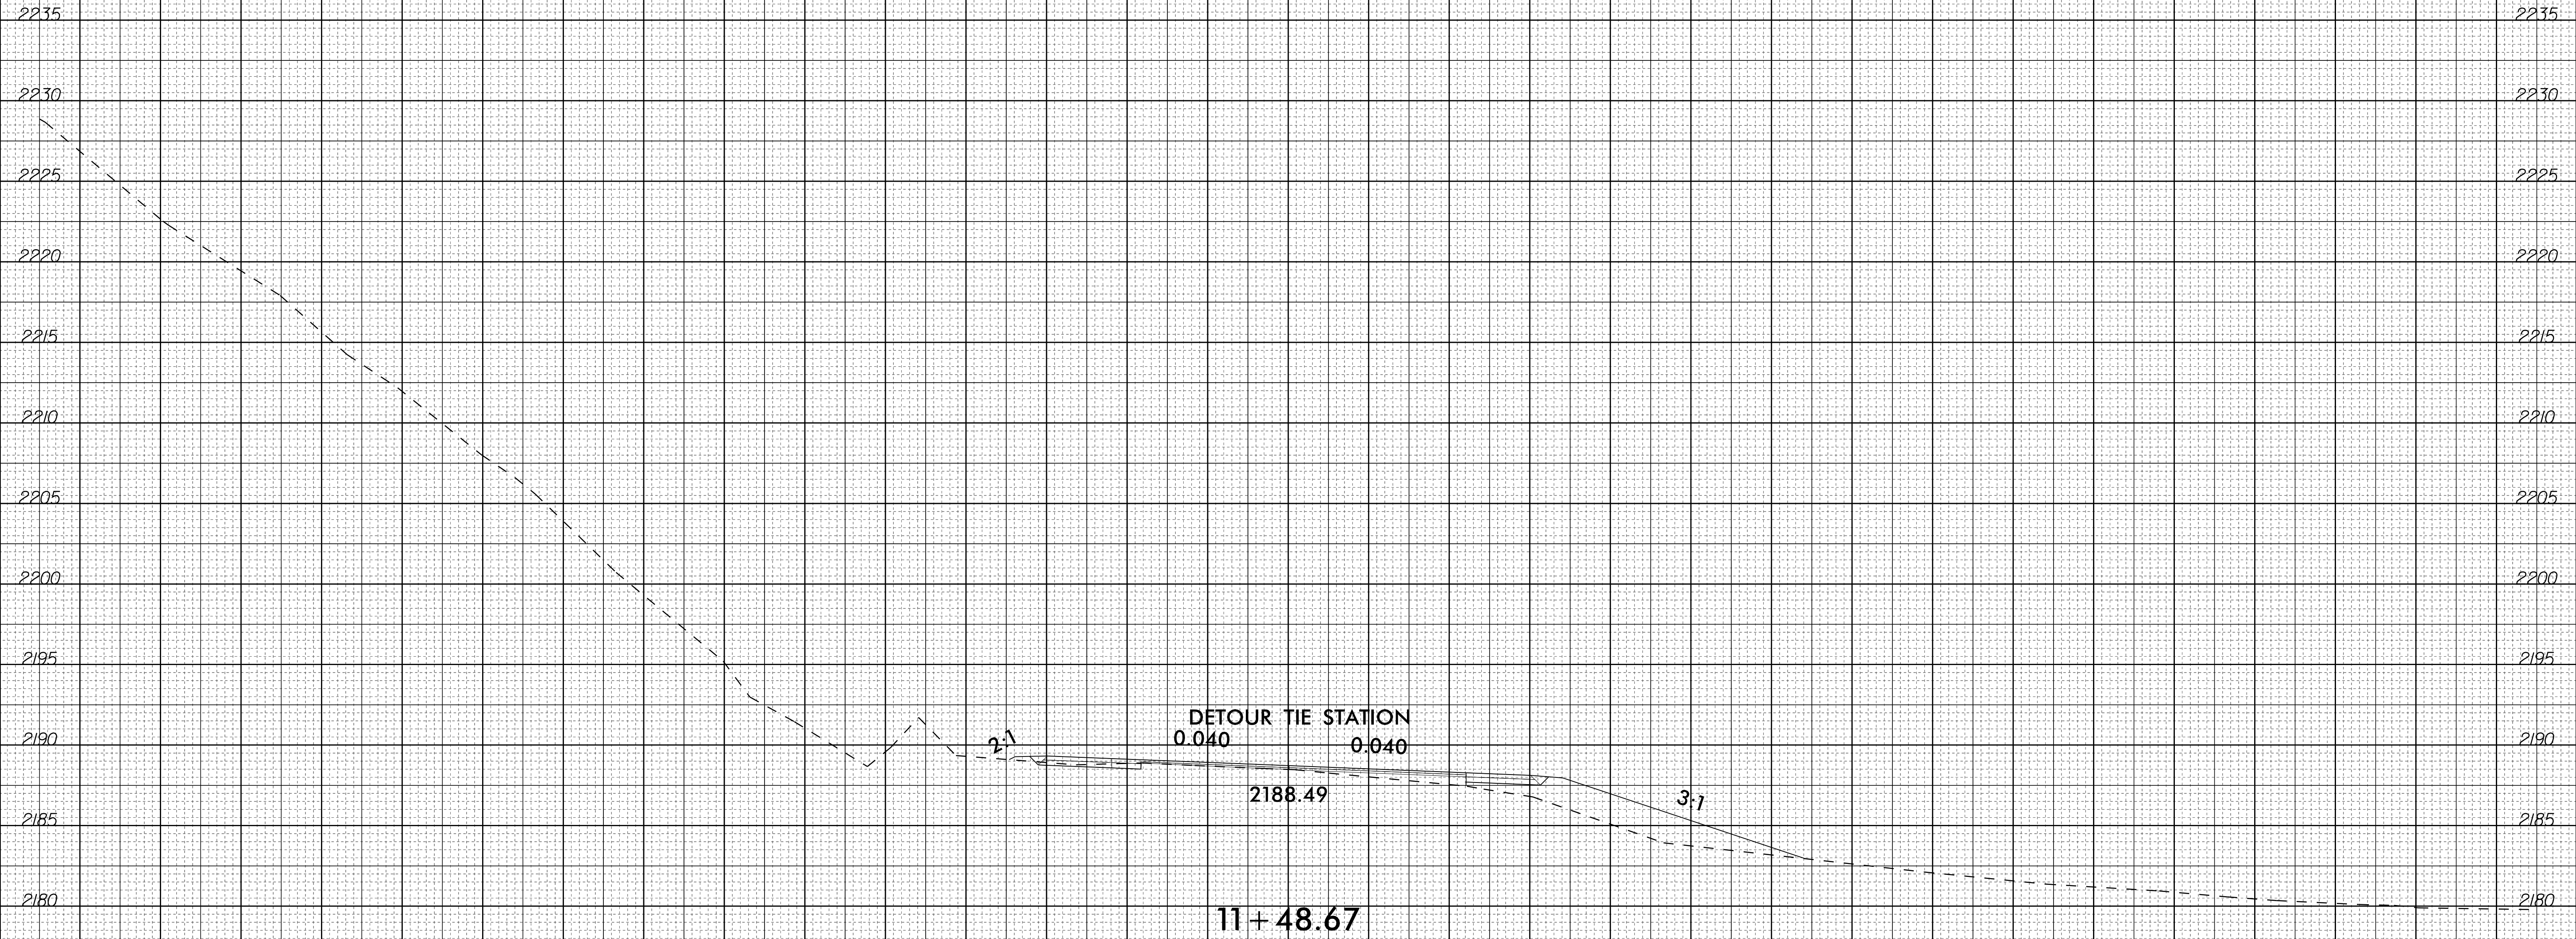

75 70 65 60 55 50 45 40 35 30 25 20 15 10 5 0 5 10 15 20 25 30 35 40 45 50 55 60 65 70 75



75 70 65 60 55 50 45 40 35 30 25 20 15 10 5 0 5 10 15 20 25 30 35 40 45 50 55 60 65 70 75

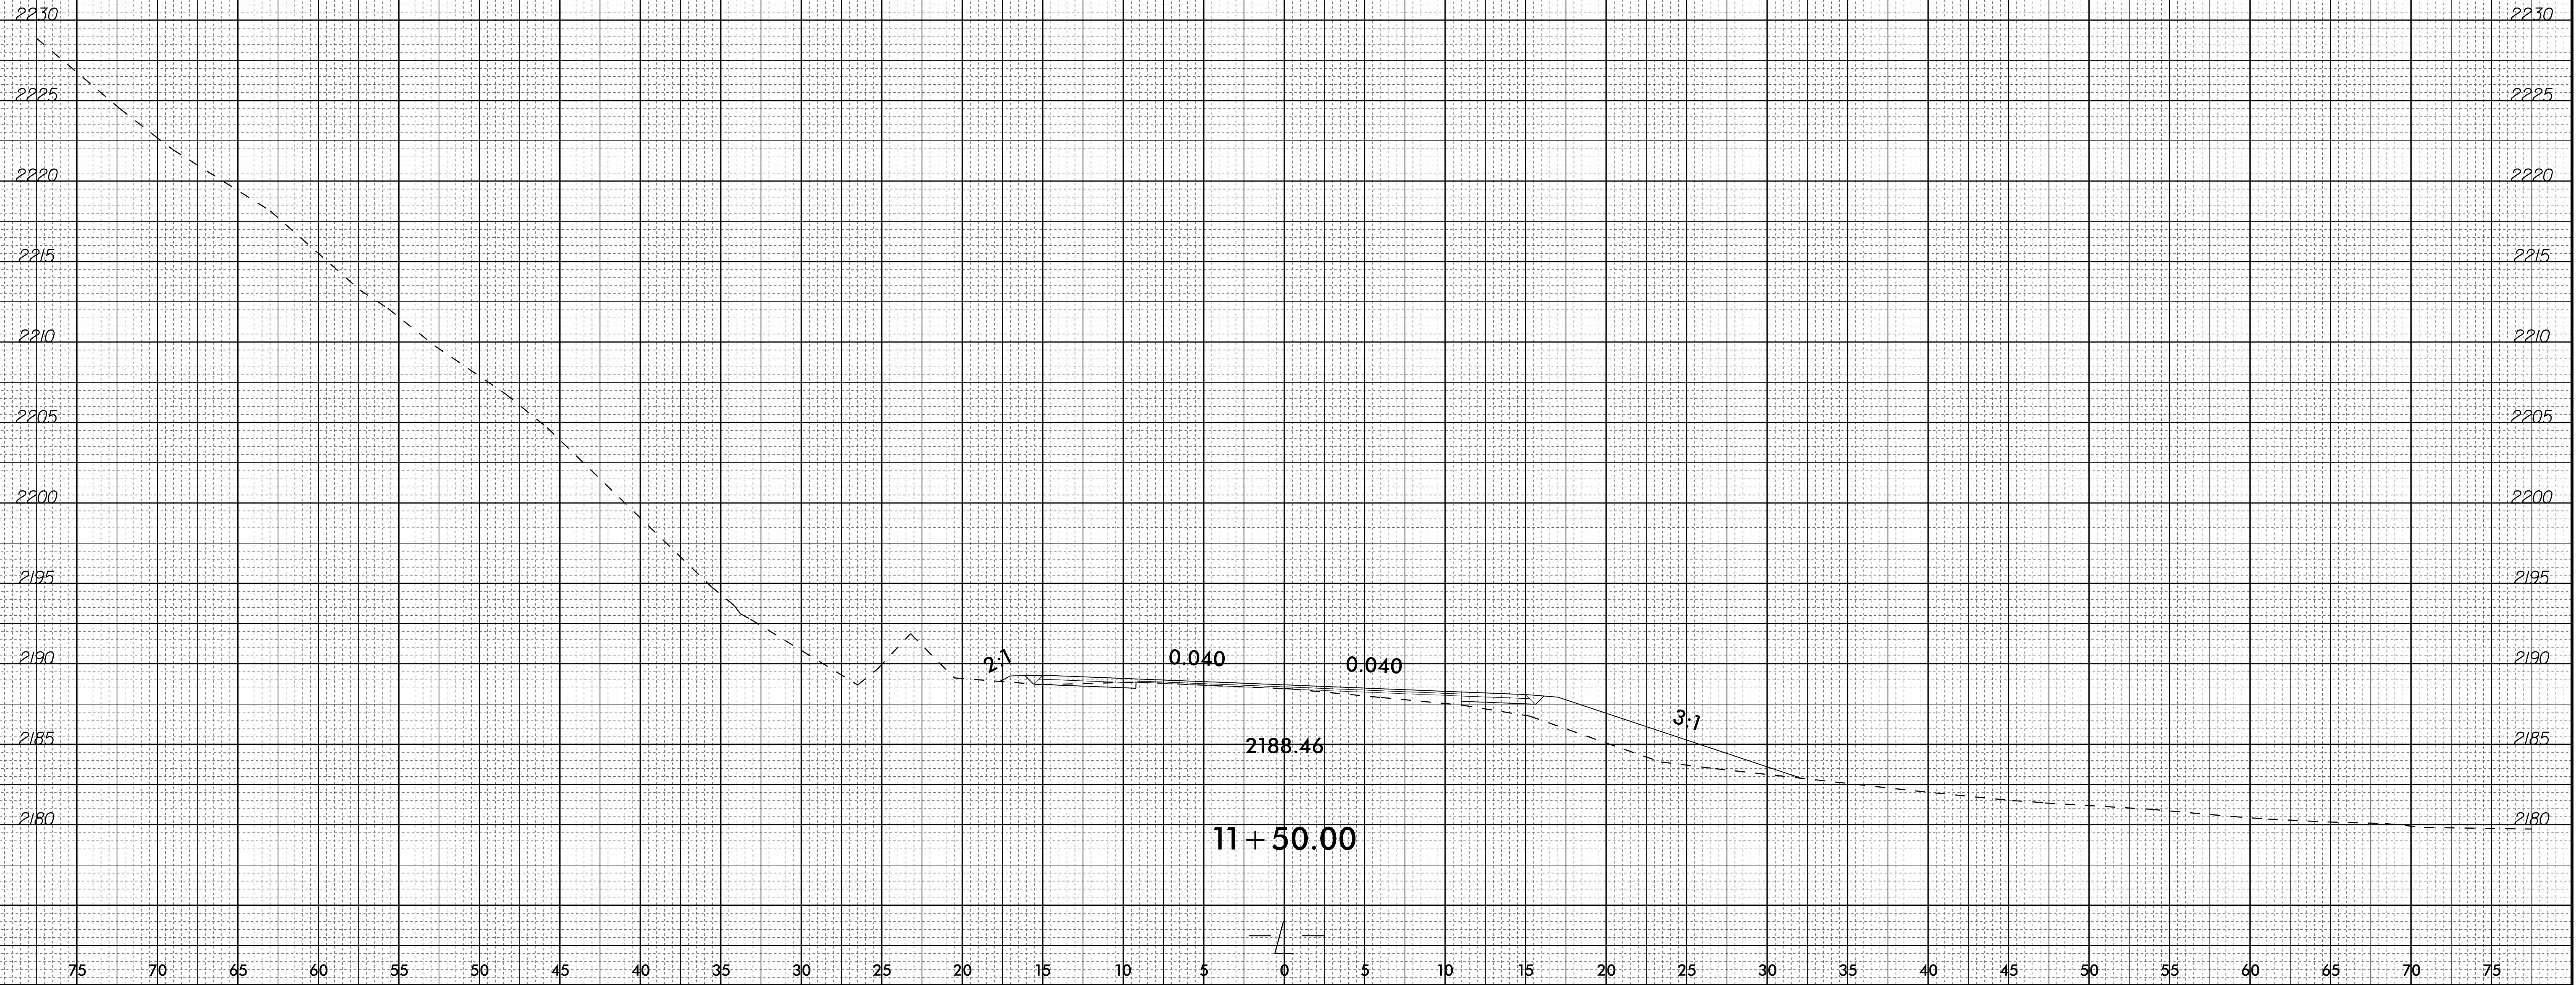

75 70 65 60 55 50 45 40 35 30 25 20 15 10 5 0 5 10 15 20 25 30 35 40 45 50 55 60 65 70 75

