

5/28/99

-DWI-


LEFT DITCH - - - - -

RIGHT DITCH - - - - -

NOTE: DITCH VP TRIANGLE MARKERS TURNED OFF FOR CLARITY

PROJECT REFERENCE NO. B-4484	SHEET NO. 10
ROADWAY DESIGN ENGINEER PROFESSIONAL SEAL 030952 JENNIFER D. FRANKO 3/27/2020	HYDRAULICS ENGINEER PROFESSIONAL SEAL 018442 LEON BOLLINGER 3/27/2020

DOCUMENT NOT CONSIDERED FINAL UNLESS ALL SIGNATURES COMPLETED

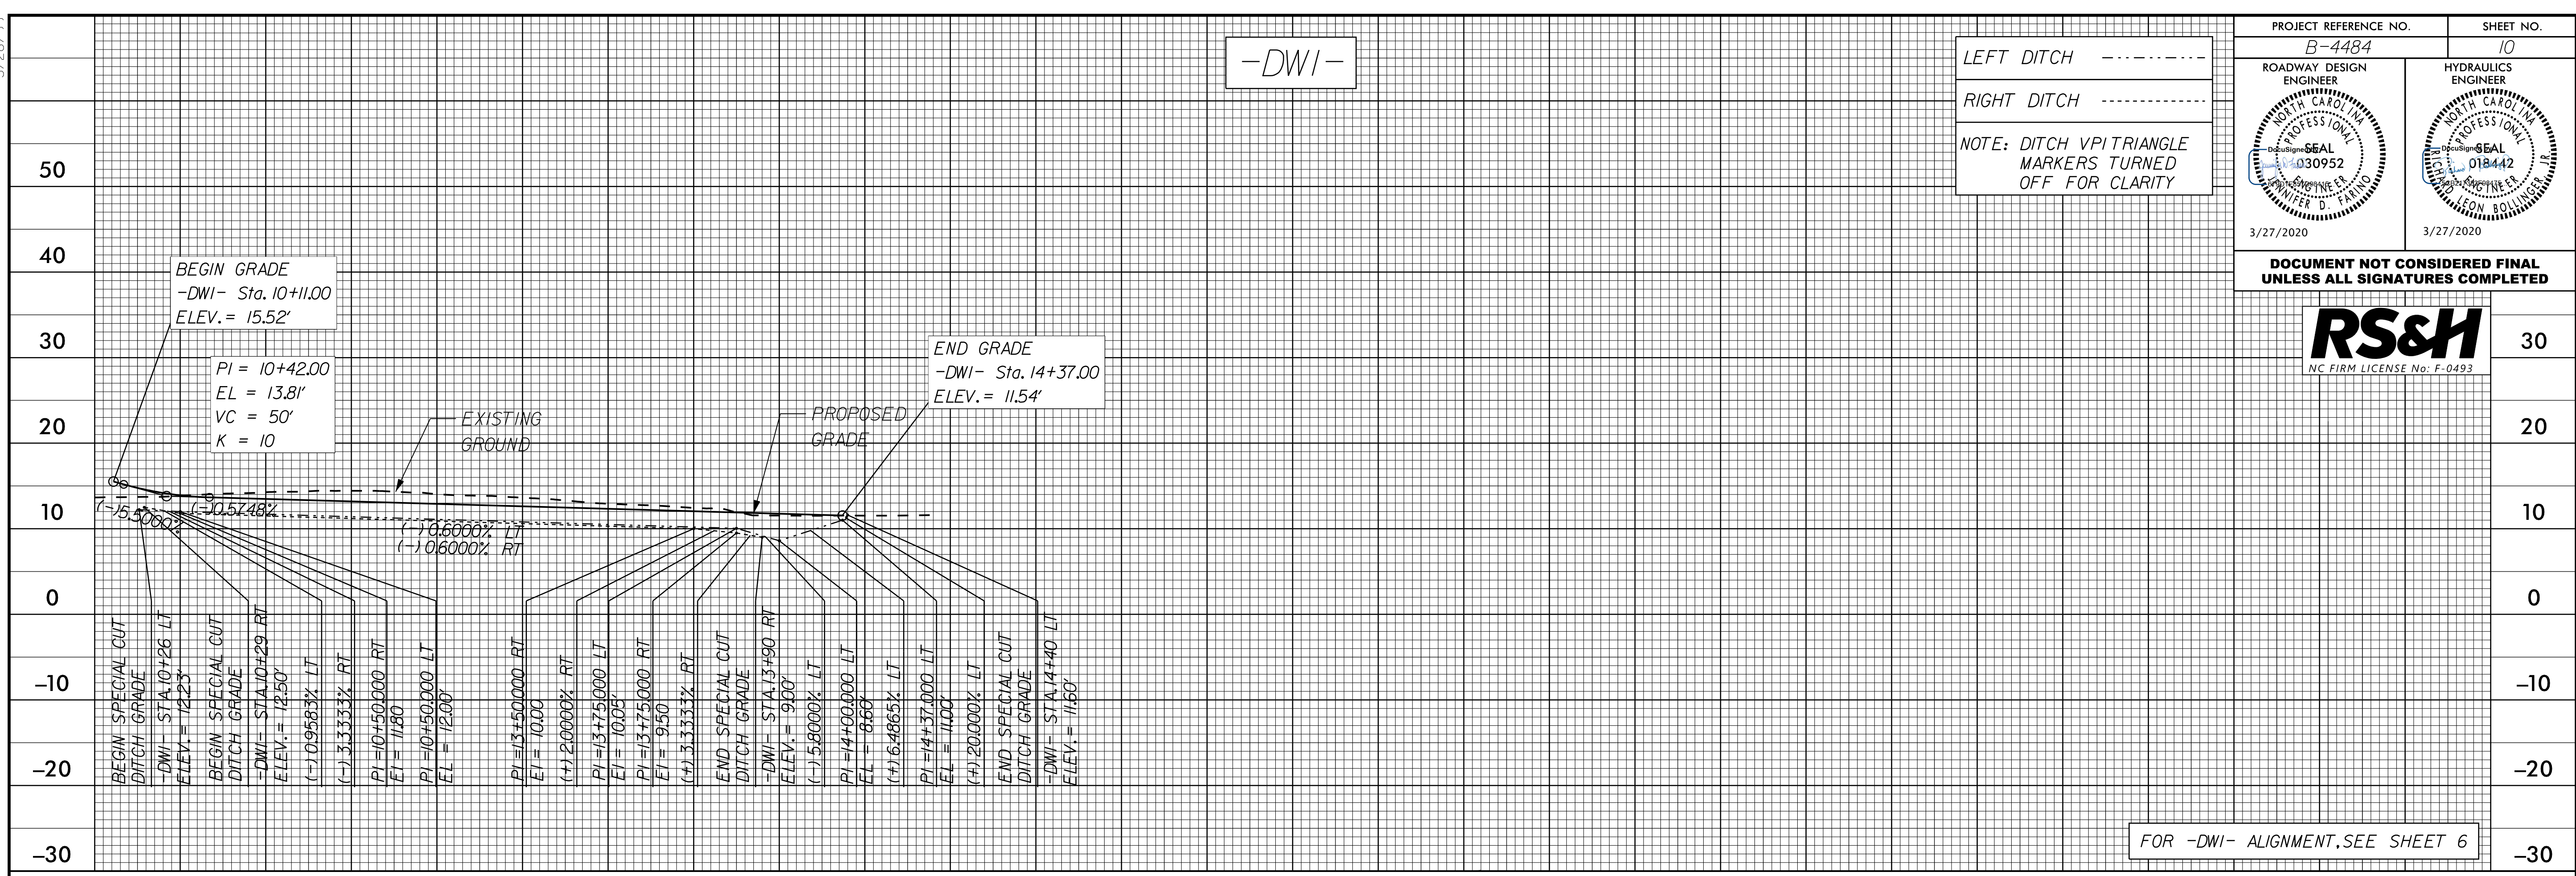

FOR -DWI- ALIGNMENT, SEE SHEET 6

18-MAR-2020 10:42 AM
C:\Users\jfrank\OneDrive\Documents\B4484_Rdy_p1_10.dgn