



TIP NO. B-4484	SHEET NO. PMP-2
DESIGNED BY: APPROVED: <i>Annie C. Pily</i> <small>8278600083048E</small>	
DATE: 3/27/2020	
SEAL	
	
DOCUMENT NOT CONSIDERED FINAL UNLESS ALL SIGNATURES COMPLETED	

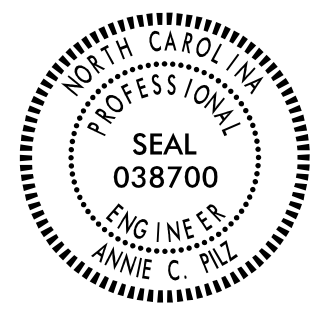

3/26/2020
R:\Projects\Delinect\B4484_pmp.dtl_01.dgn
User:AVGerrin

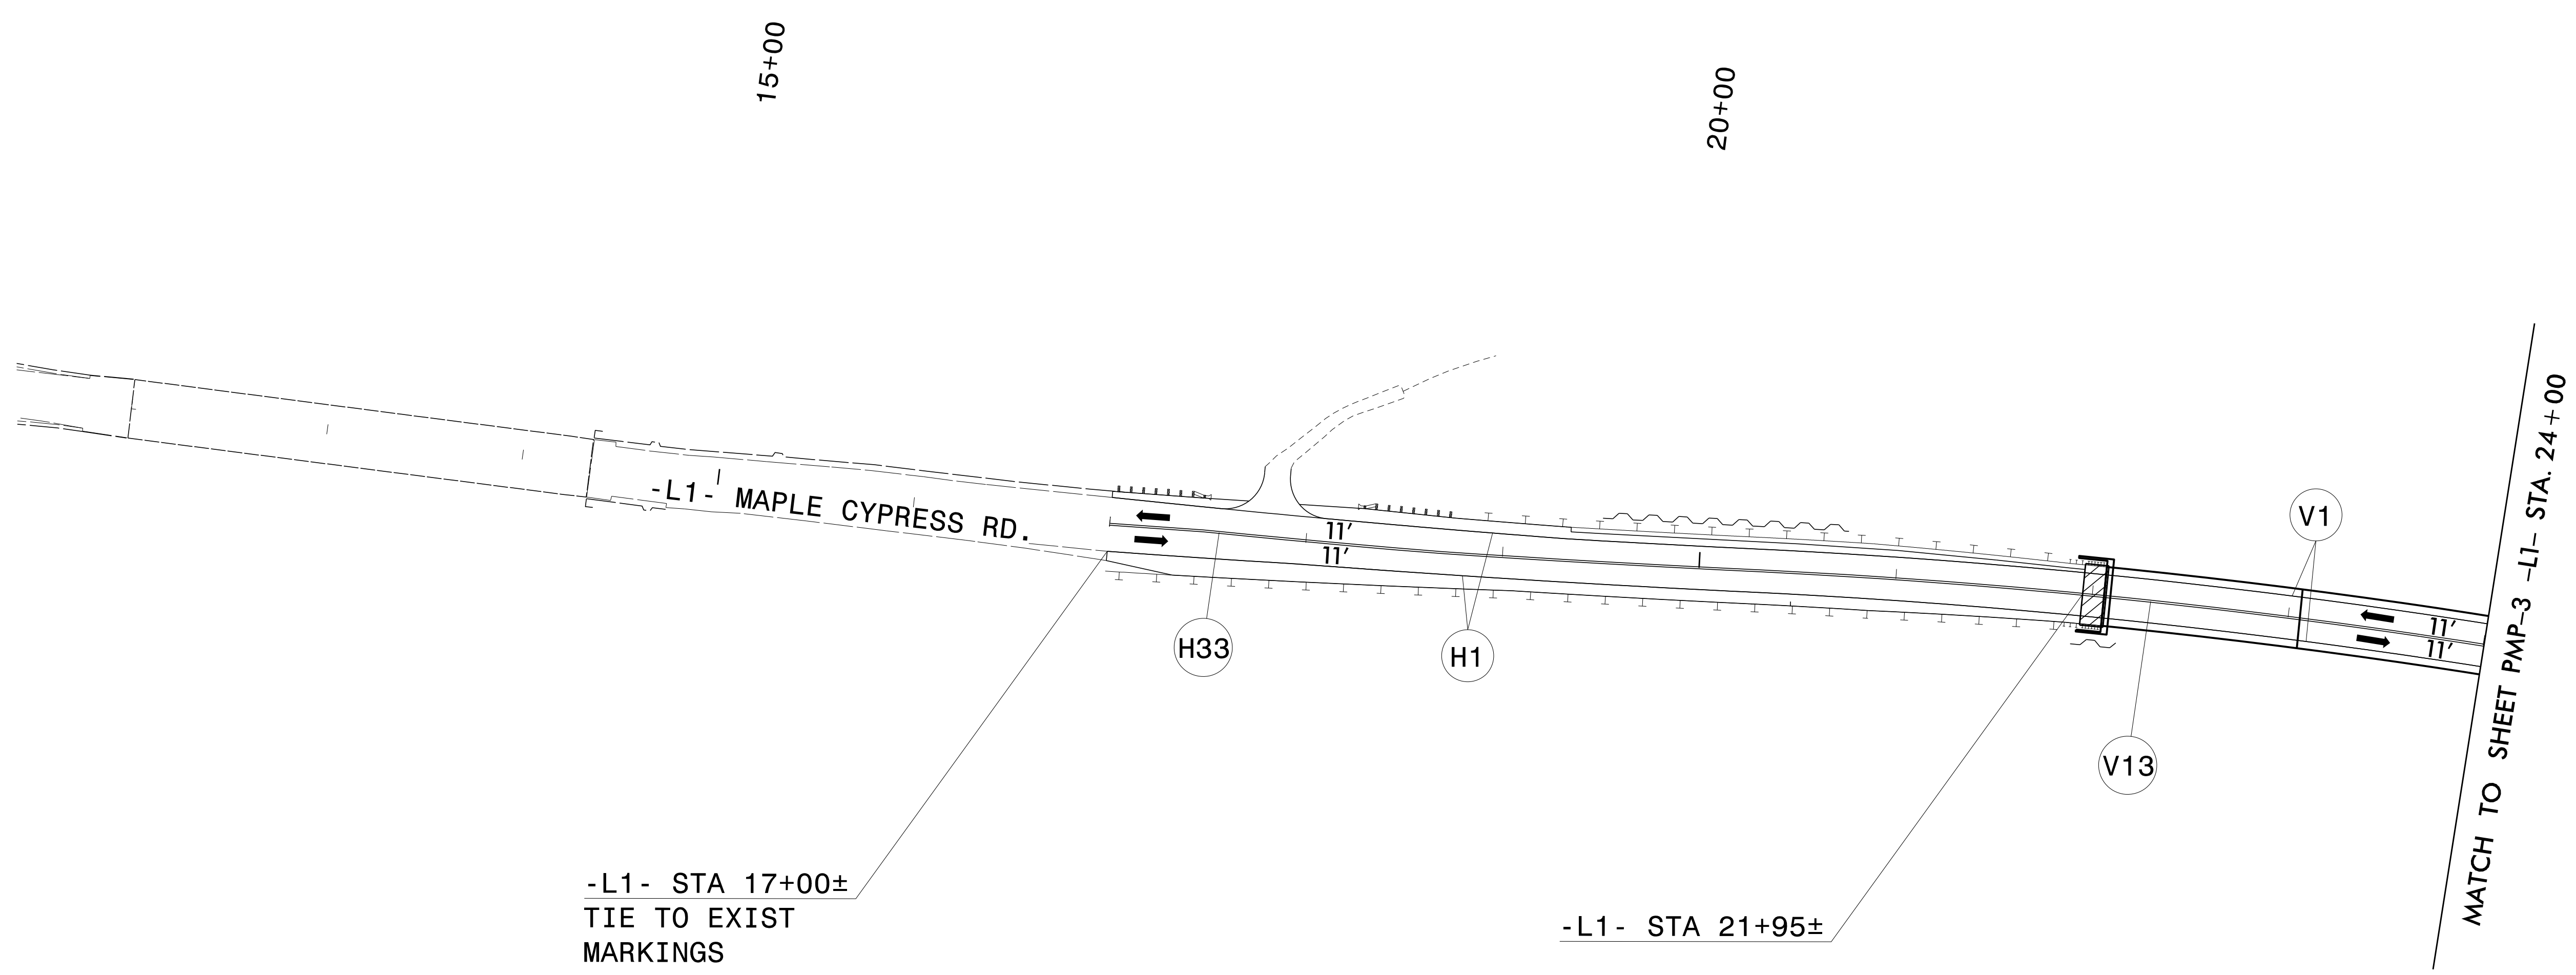

PAVEMENT MARKING DETAIL