


5/28/99


PROJECT REFERENCE NO. B-4484	SHEET NO. UC-9
DESIGNED BY: ARV	
DRAWN BY: BJF	
CHECKED BY: RLB	
APPROVED BY:	
REVISED:	3/27/2020
NORTH CAROLINA DEPARTMENT OF TRANSPORTATION UTILITIES ENGINEERING SEC. PHONE: (919) 707-6690 FAX: (919) 250-4151	
UTILITY CONSTRUCTION PLANS ONLY	

UTILITY CONSTRUCTION

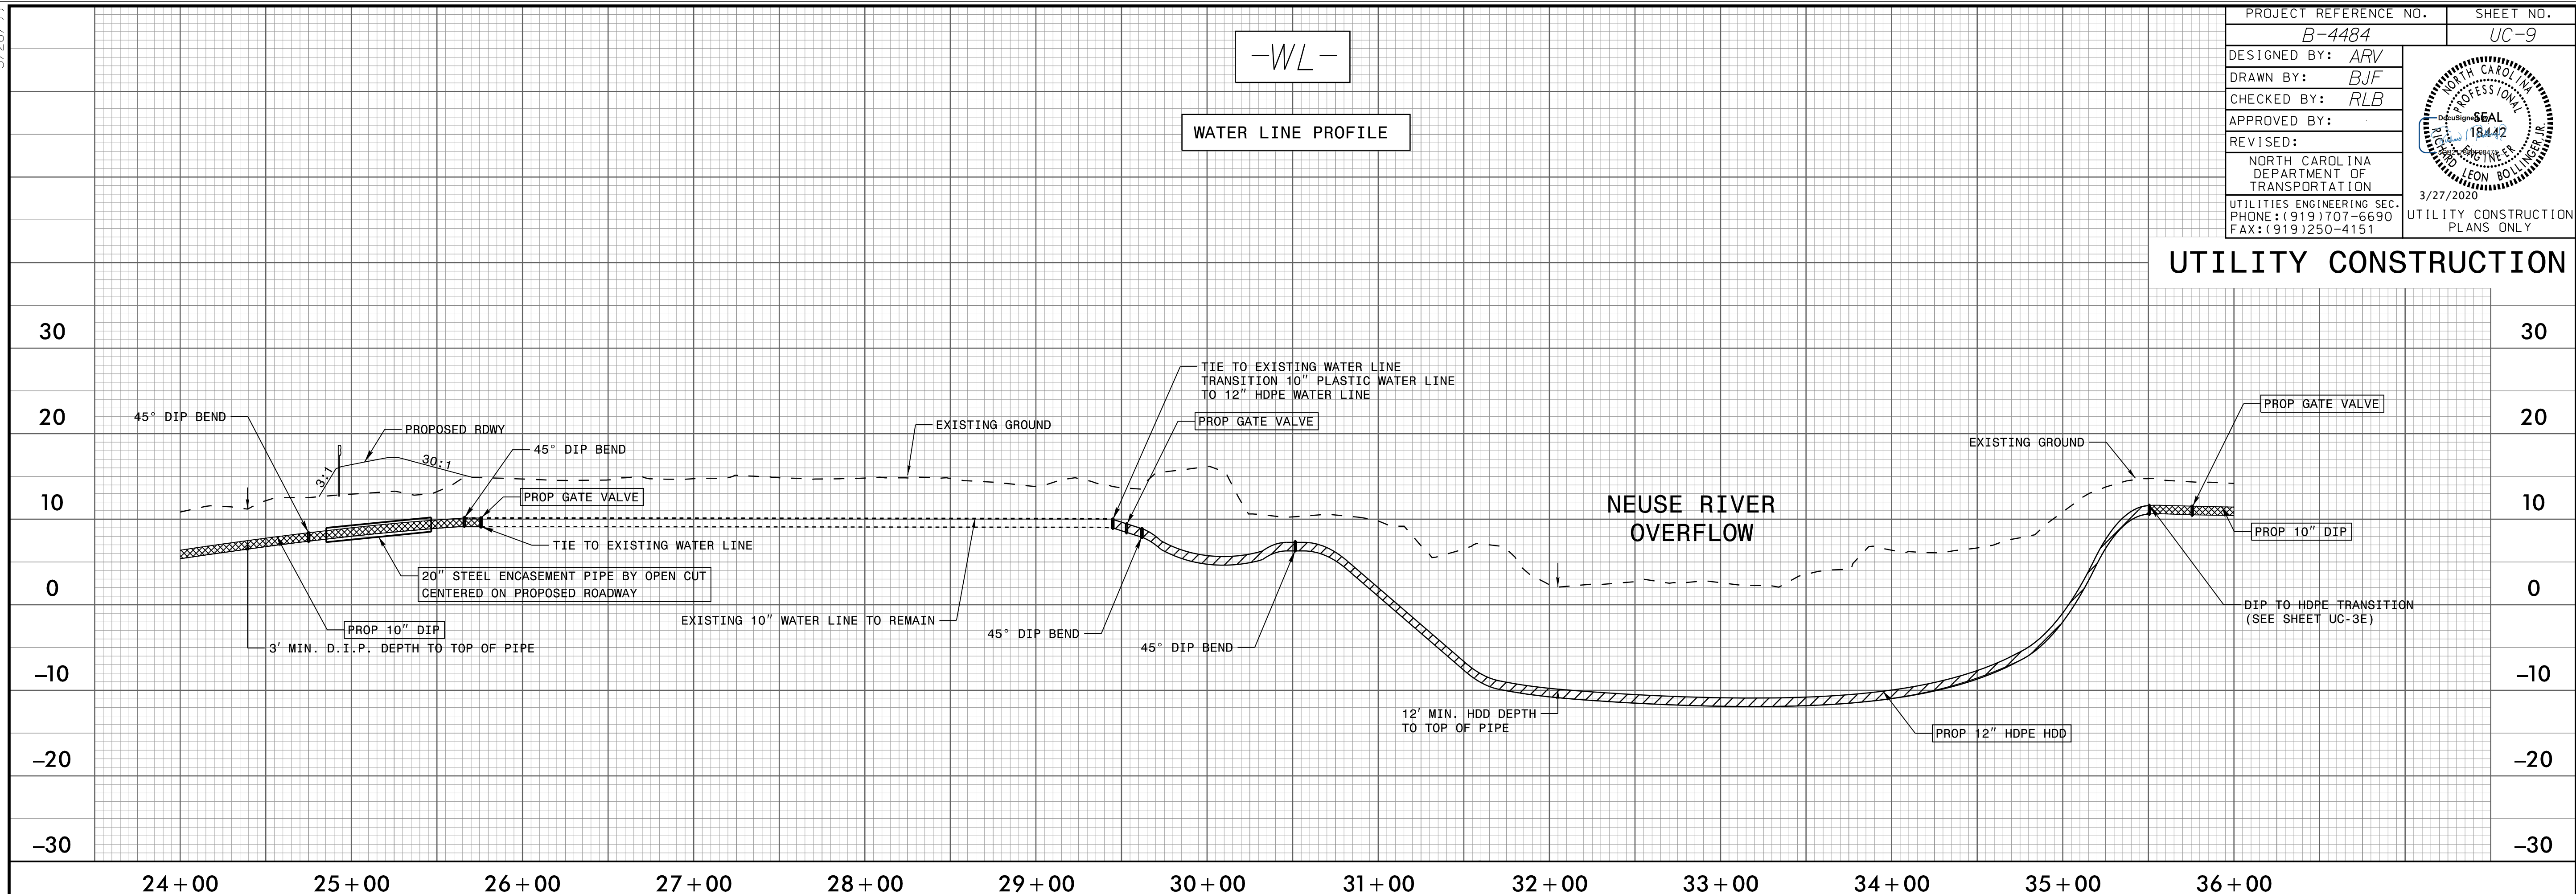

-WL-

WATER LINE PROFILE

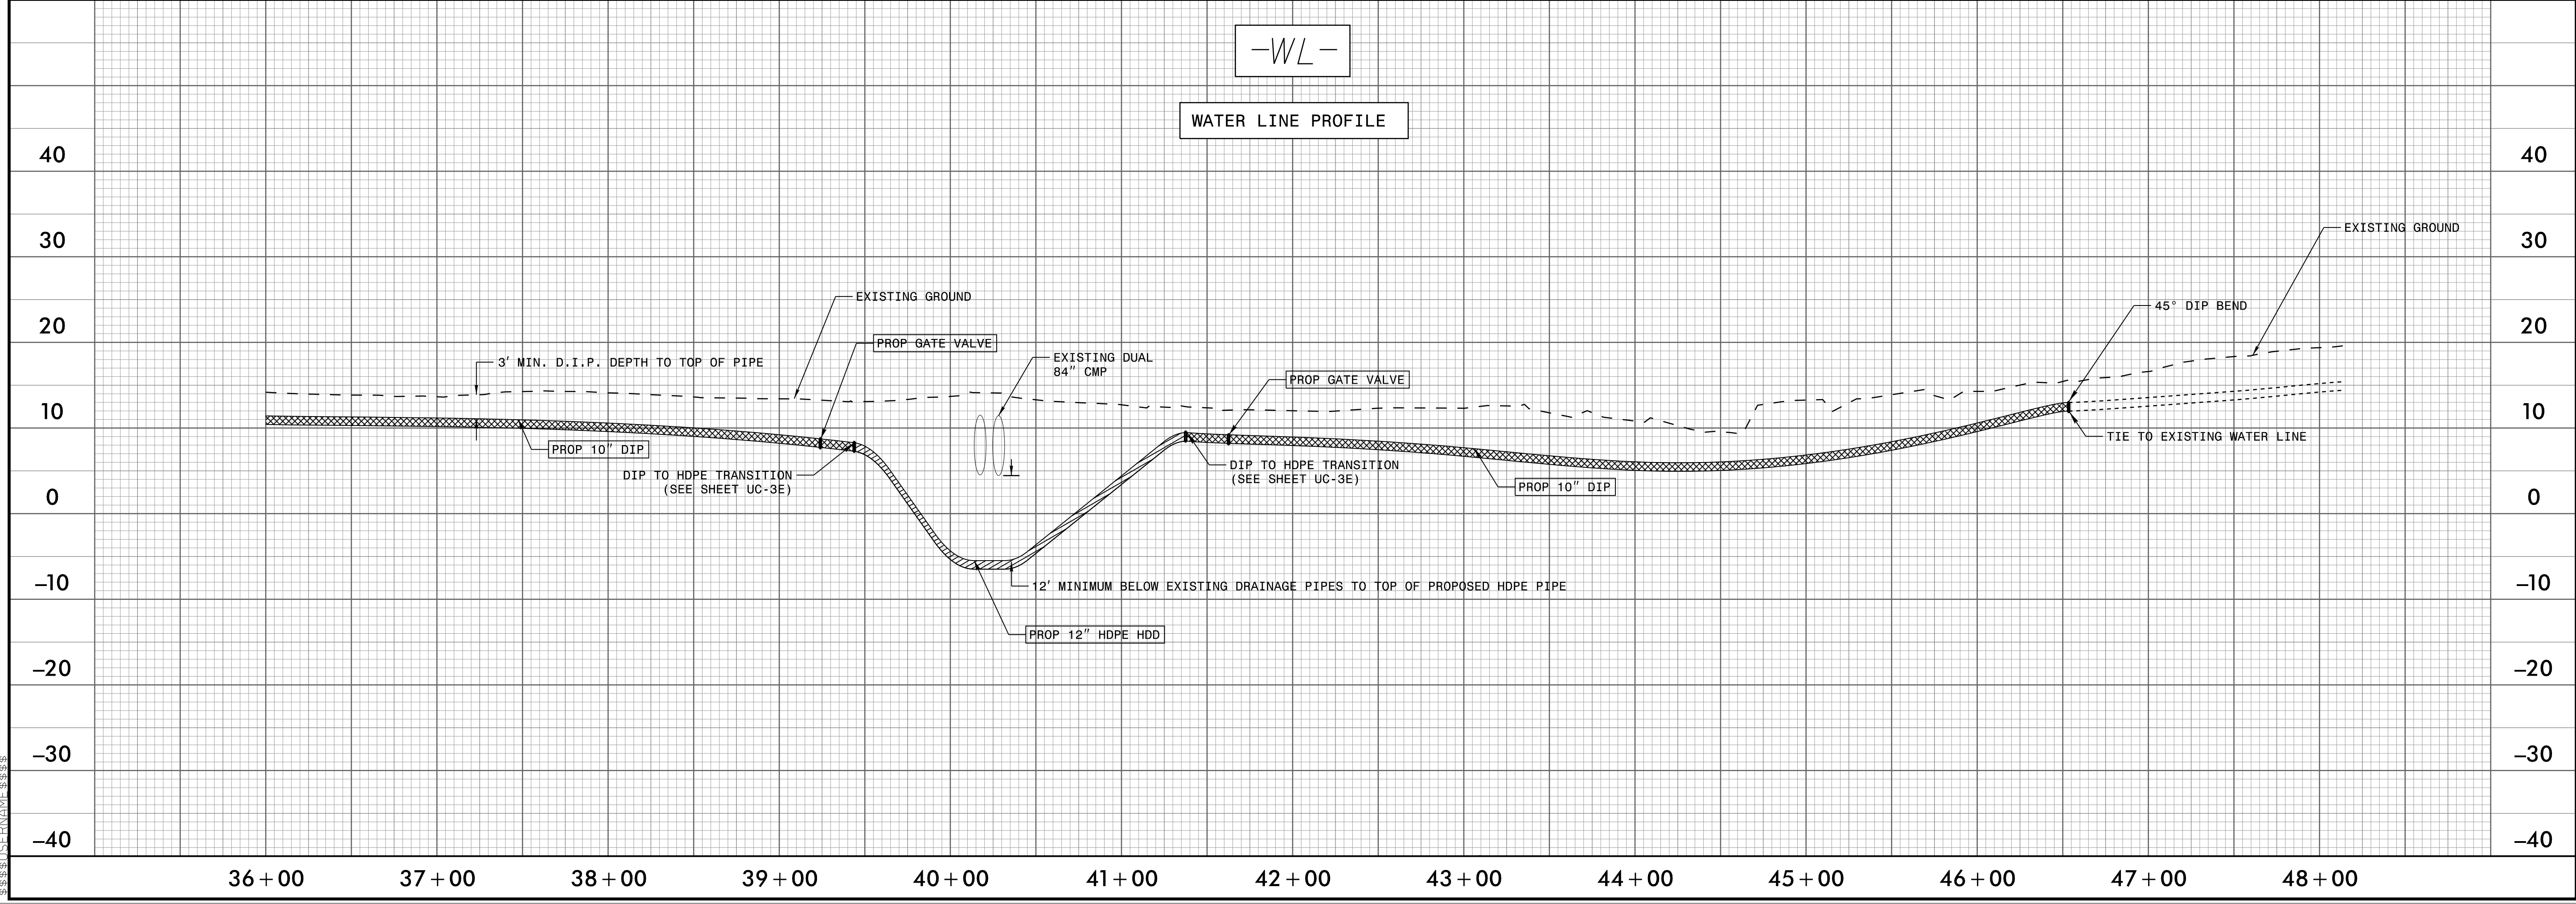

05-MAR-2020 08:52
C:\Users\arv\OneDrive\Engineering\UC\Proj\280.065.B-4484_Ut_UC.pfl.dgn