
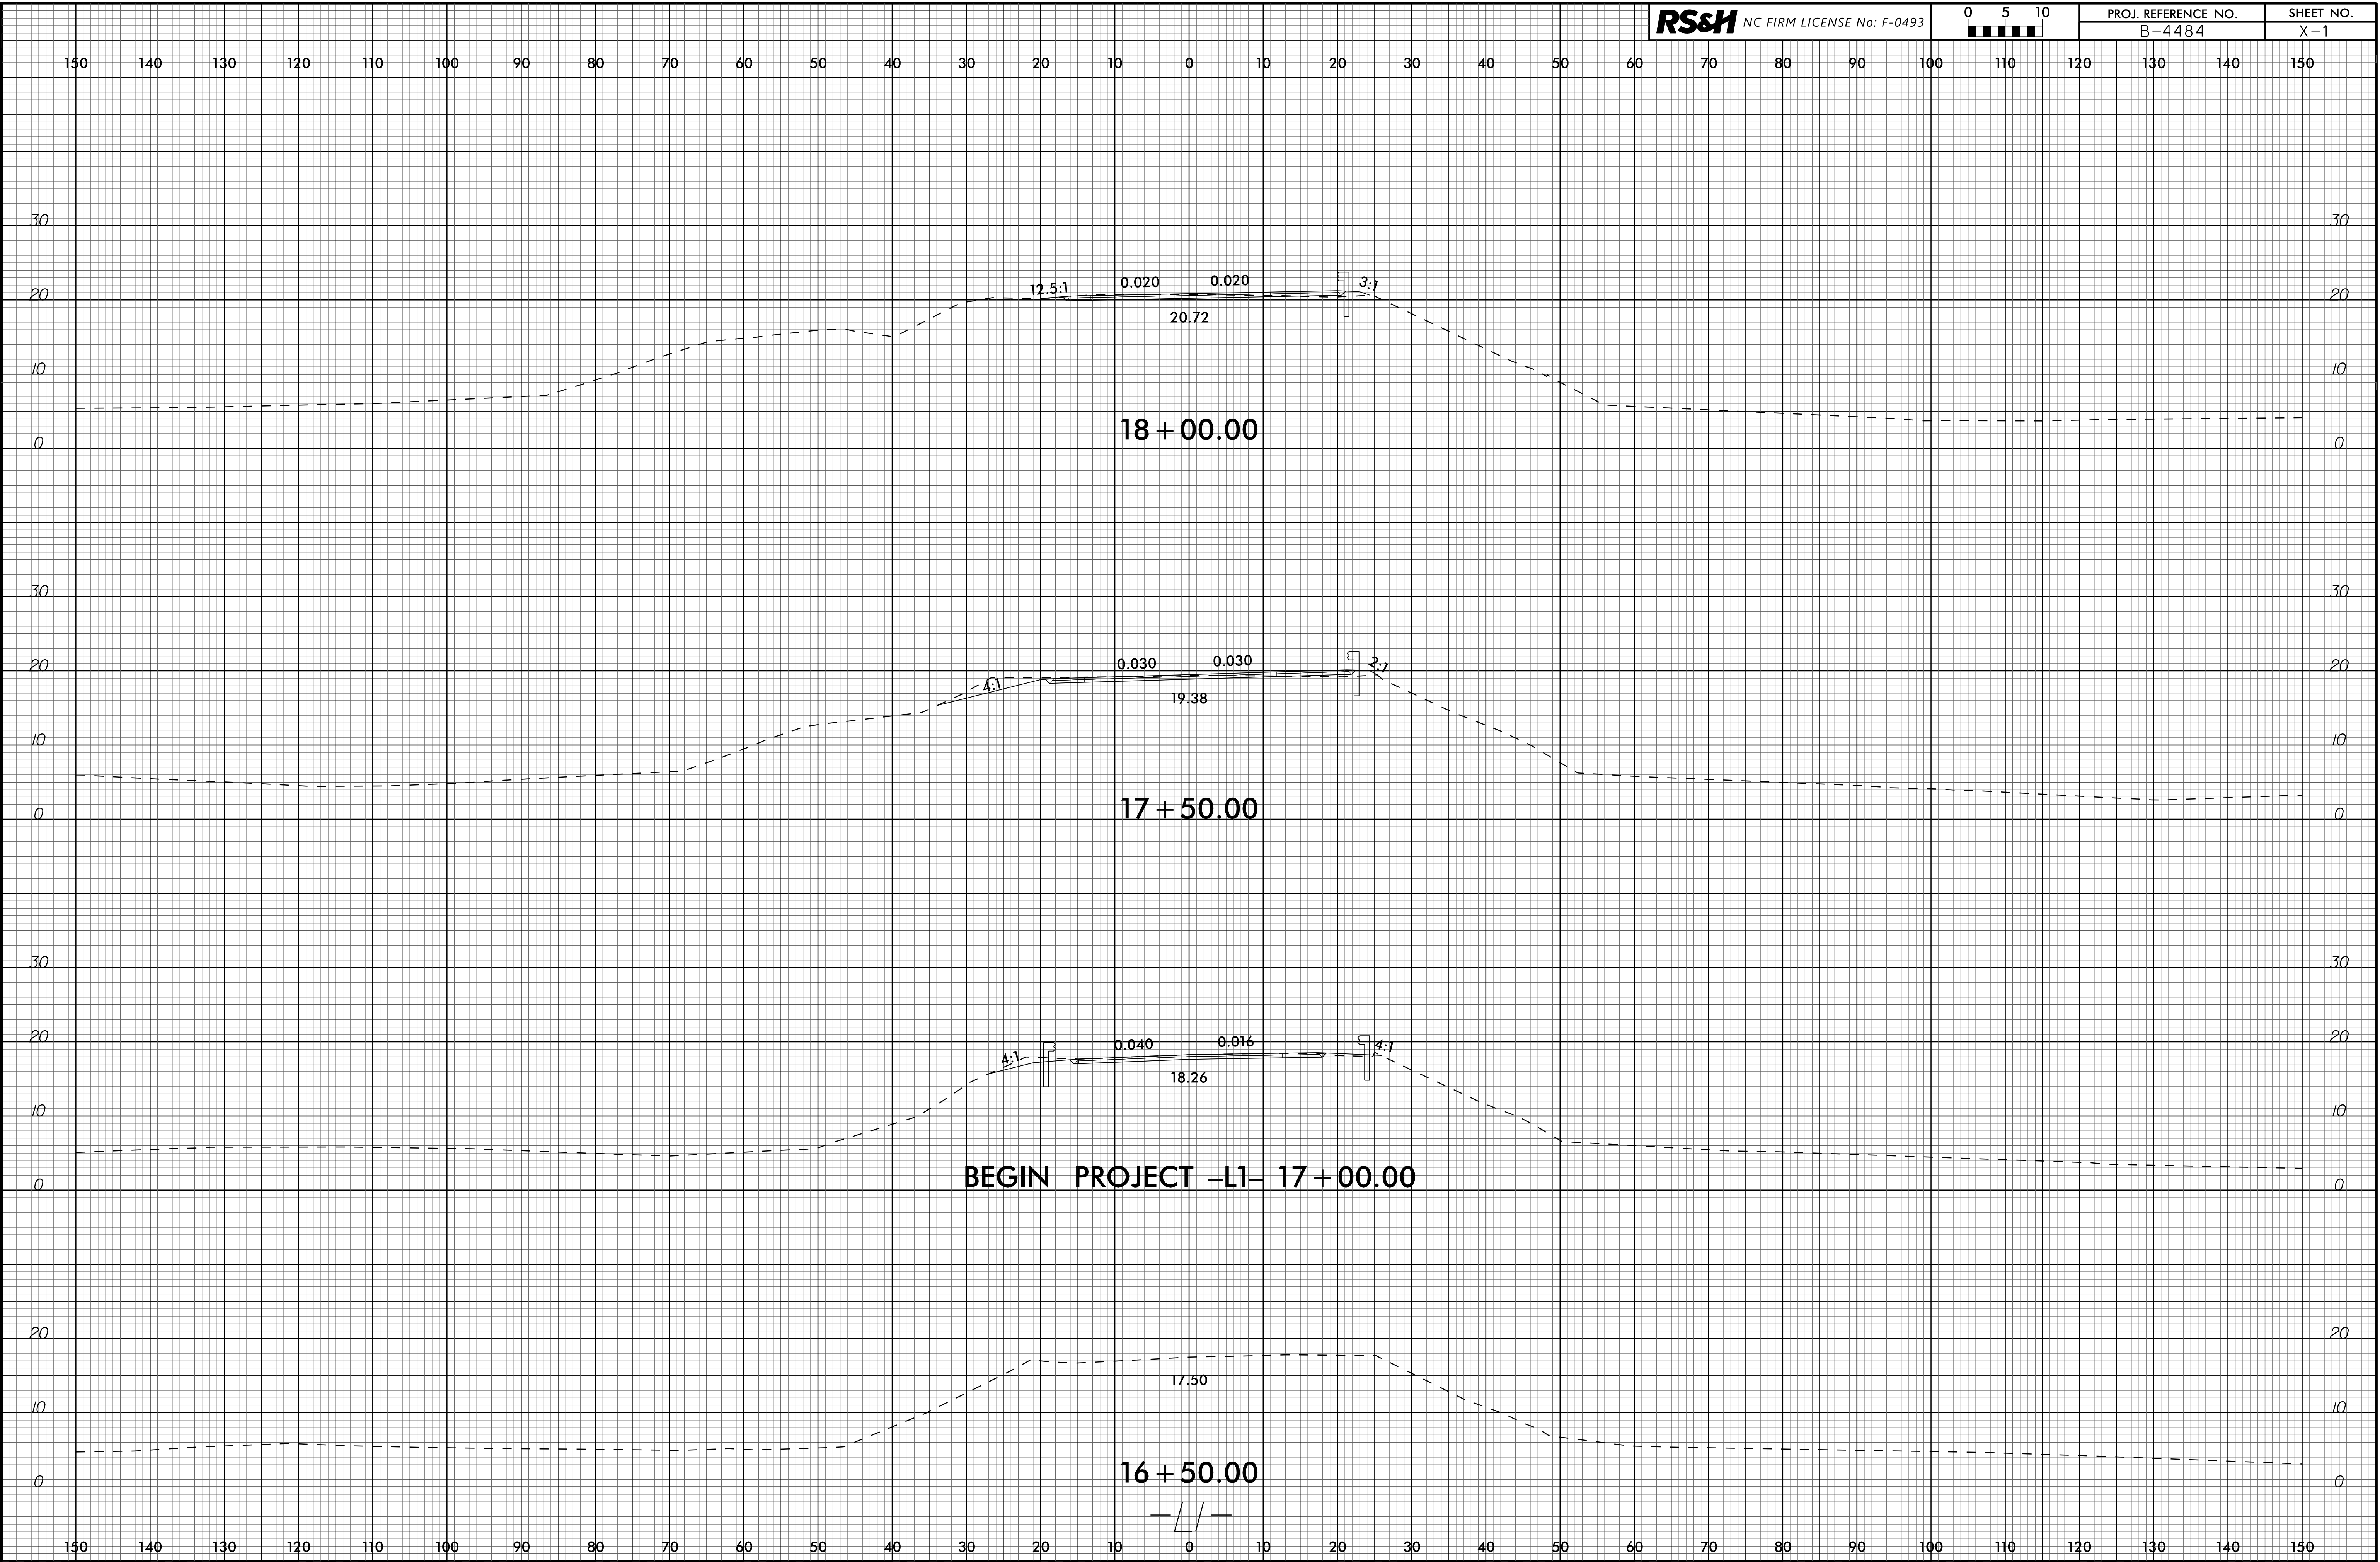


6/23/16

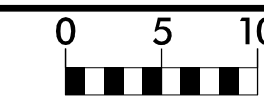

05-MAR-2020 07:02
S:\PROJECTS\B4484-Rd\Modelling\B4484-Rd\p1.L1.dgn