


6/23/16

150 140 130 120 110 100 90 80 70 60 50 40 30 20 10 0 10 20 30 40 50 60 70 80 90 100 110 120 130 140 150

UNDERCUT EXCAVATION

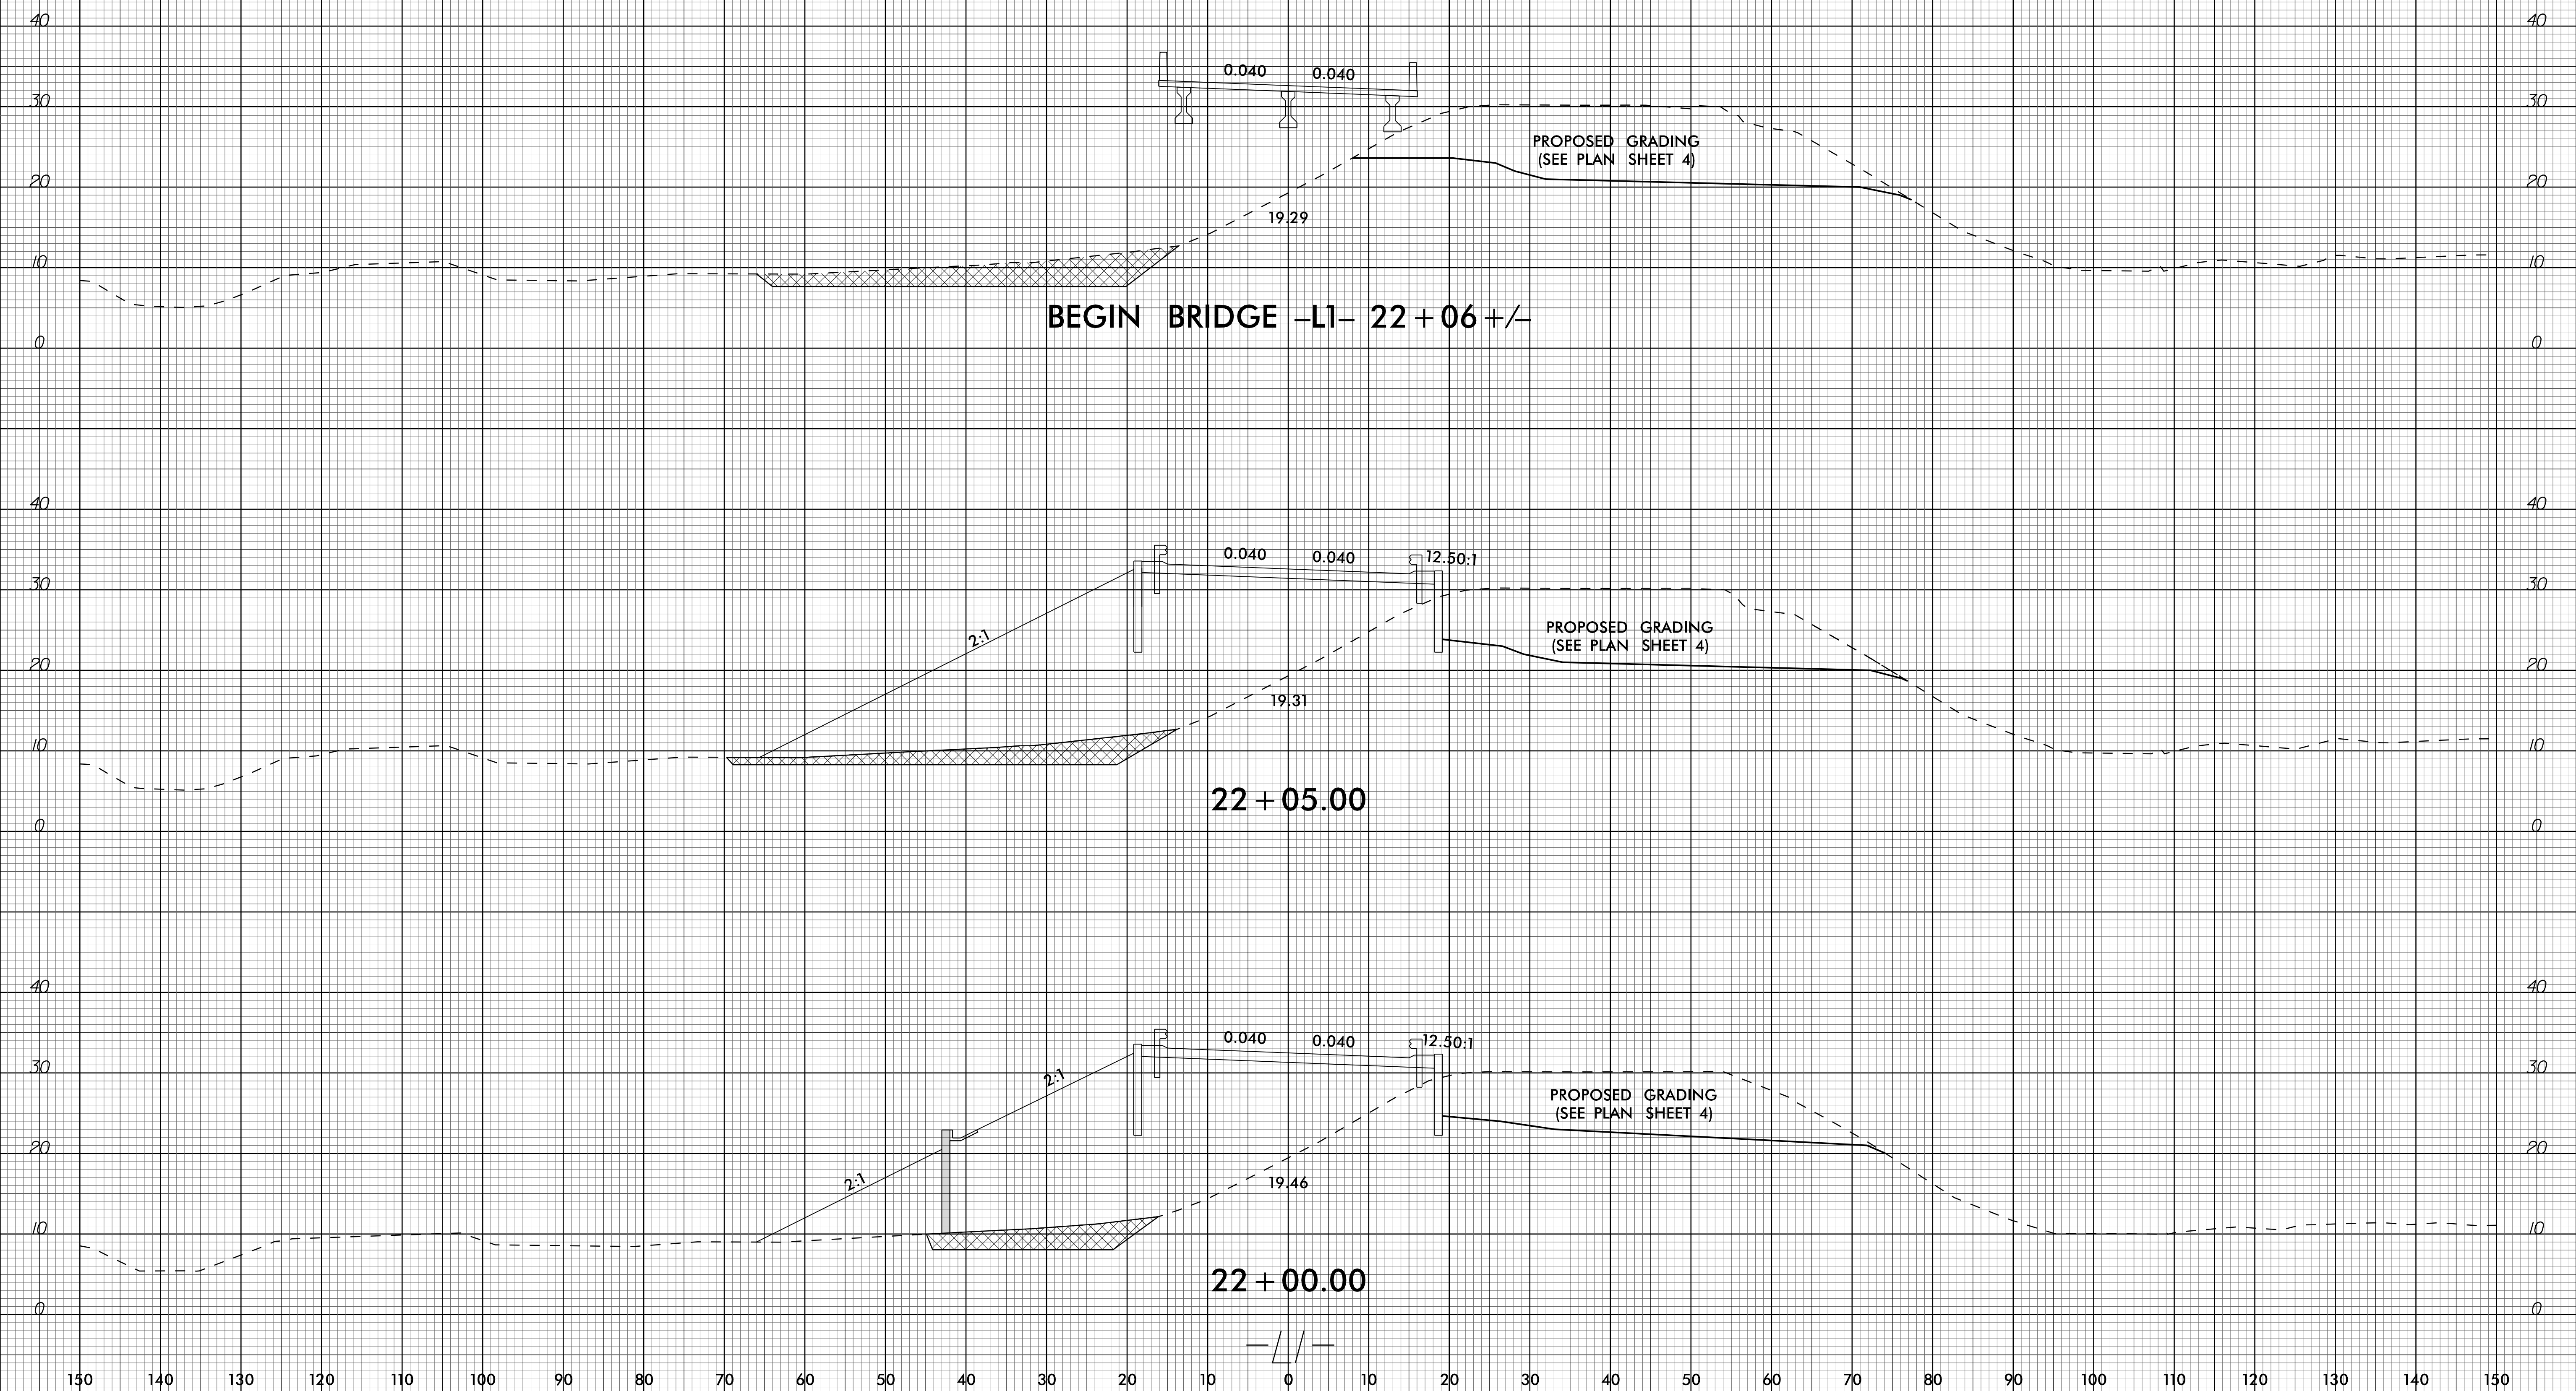

BEGIN BRIDGE -L1- 22+06 +/-

22+05.00

22+00.00

05-MAR-2020 07:02  
S:\PROJECTS\B4484-Rdwy-xpl.L1.dgn  
RS&H