


6/23/16

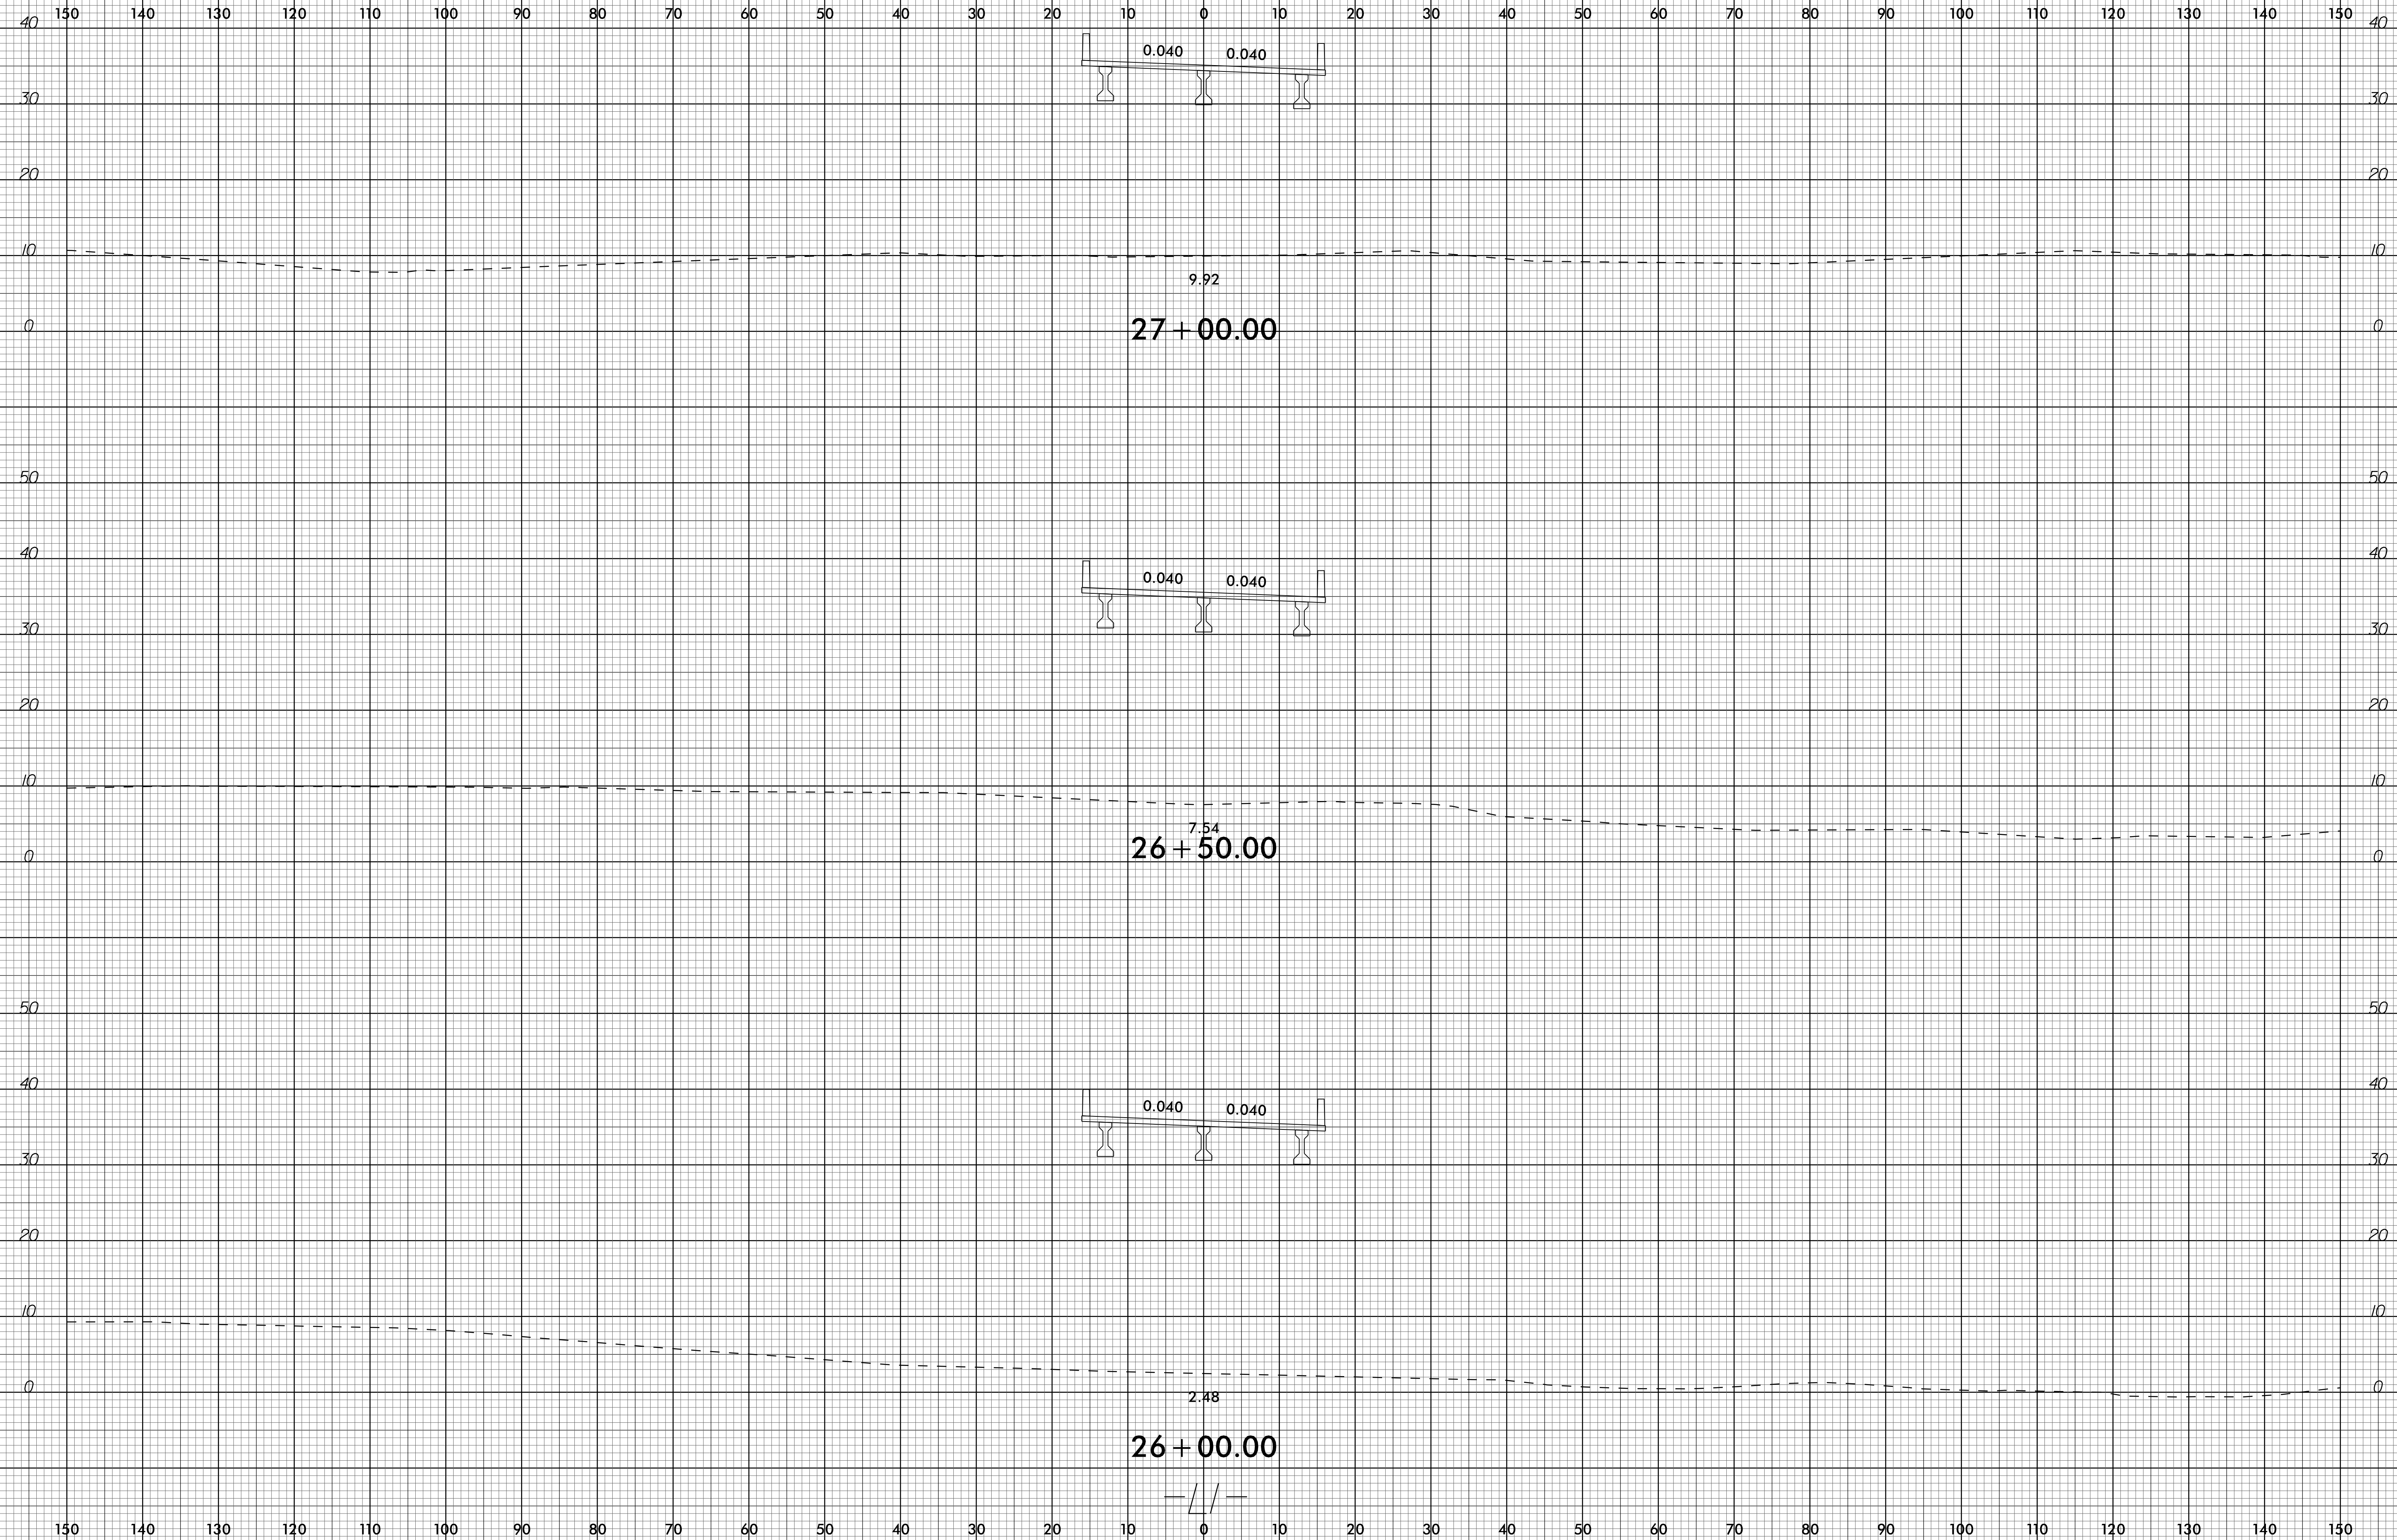

05-MAR-2020 07:02
S:\Projects\B4484\B4484-Fldy-xpl.LI.dgn
33021714165538