


6/23/16

150 140 130 120 110 100 90 80 70 60 50 40 30 20 10 0 10 20 30 40 50 60 70 80 90 100 110 120 130 140 150


UNDERCUT EXCAVATION

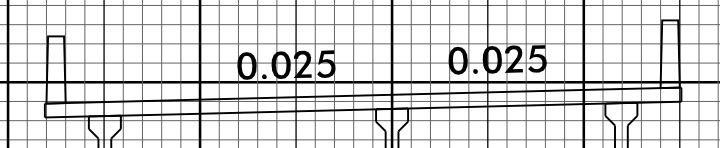

ELEV = 7' PROPOSED GRADING (SEE PLAN SHEET 6)

3.66


40 + 00.00

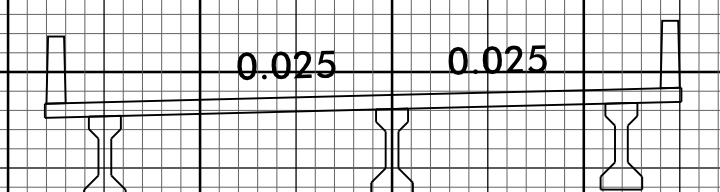

PROPOSED GRADING (SEE PLAN SHEET 6)

6.81

39 + 50.00

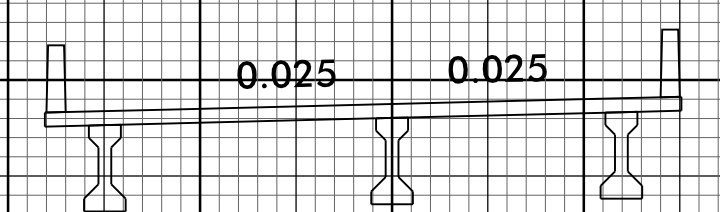

PROPOSED GRADING (SEE PLAN SHEET 6)

7.40


BEGIN BRIDGE -L1- 39 + 45 +/-

TEMPORARY DITCH

3.7

3.1

10.04

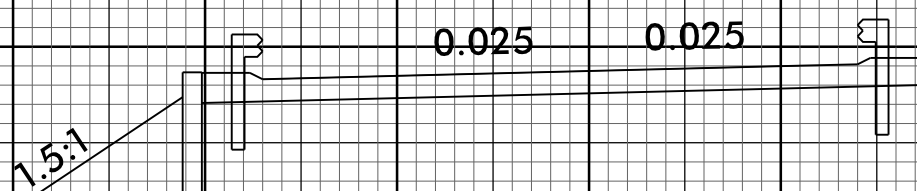

PROPOSED GRADING (SEE PLAN SHEET 6)

7.54

39 + 44.00

TEMPORARY DITCH

3.7

3.1

10.05

150 140 130 120 110 100 90 80 70 60 50 40 30 20 10 0 10 20 30 40 50 60 70 80 90 100 110 120 130 140 150

05-MAR-2020 07:02
S:\PROJECTS\B4484\B4484-Rdy-xpl.L1.dgn
RS&H