



6/23/16

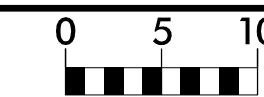

150 140 130 120 110 100 90 80 70 60 50 40 30 20 10 0 10 20 30 40 50 60 70 80 90 100 110 120 130 140 150

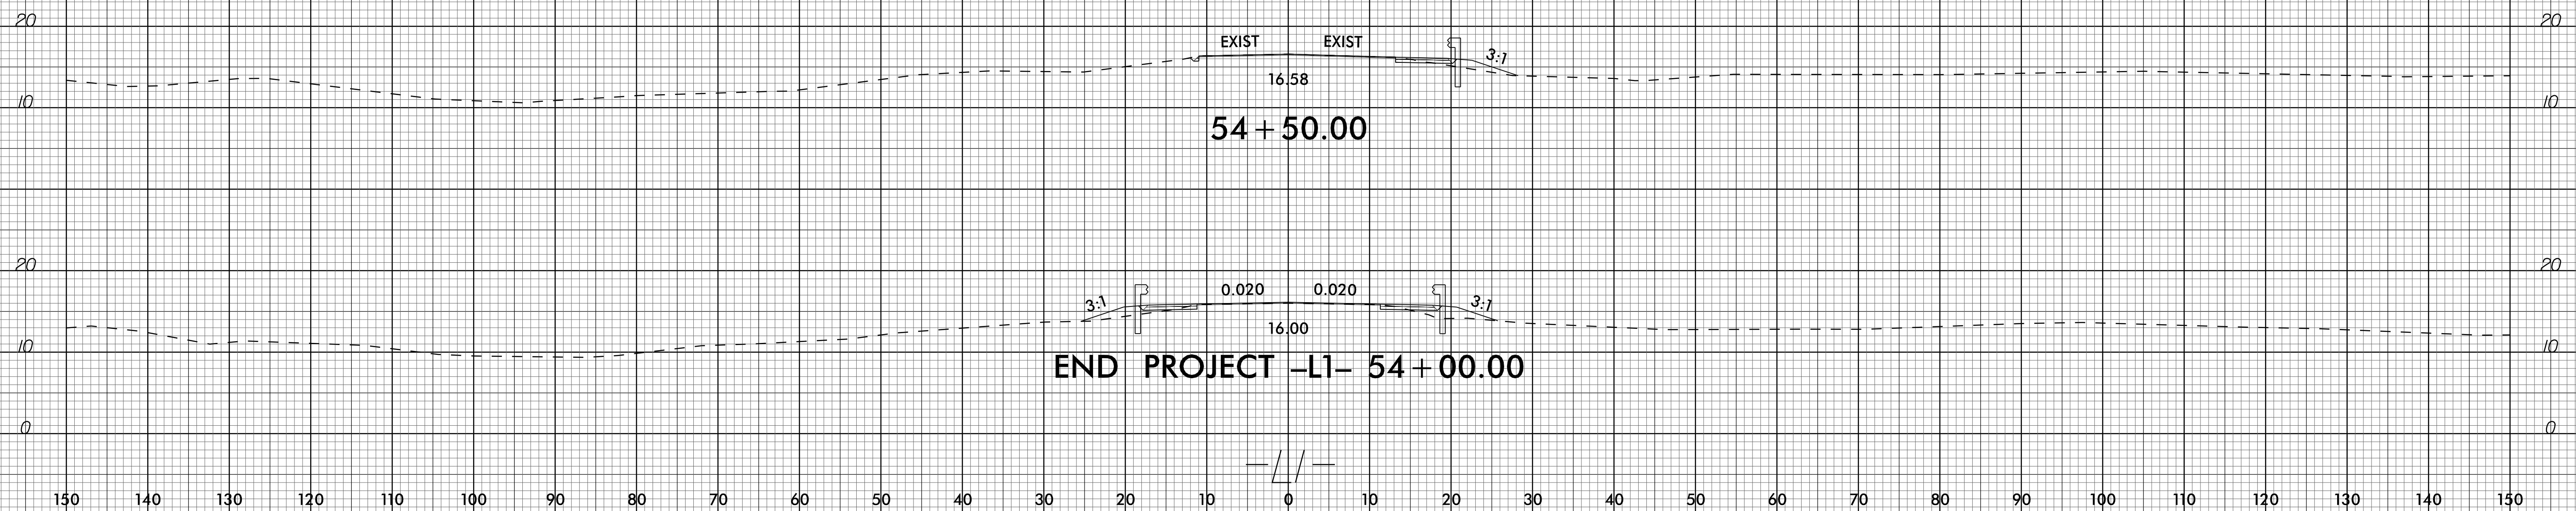

05-MAR-2020\_07:02  
S:\PROJECTS\B4484-Fldj-xpl-L1.dgn  
S:\PROJECTS\B4484-Fldj-xpl-L1.dgn