


6/23/16

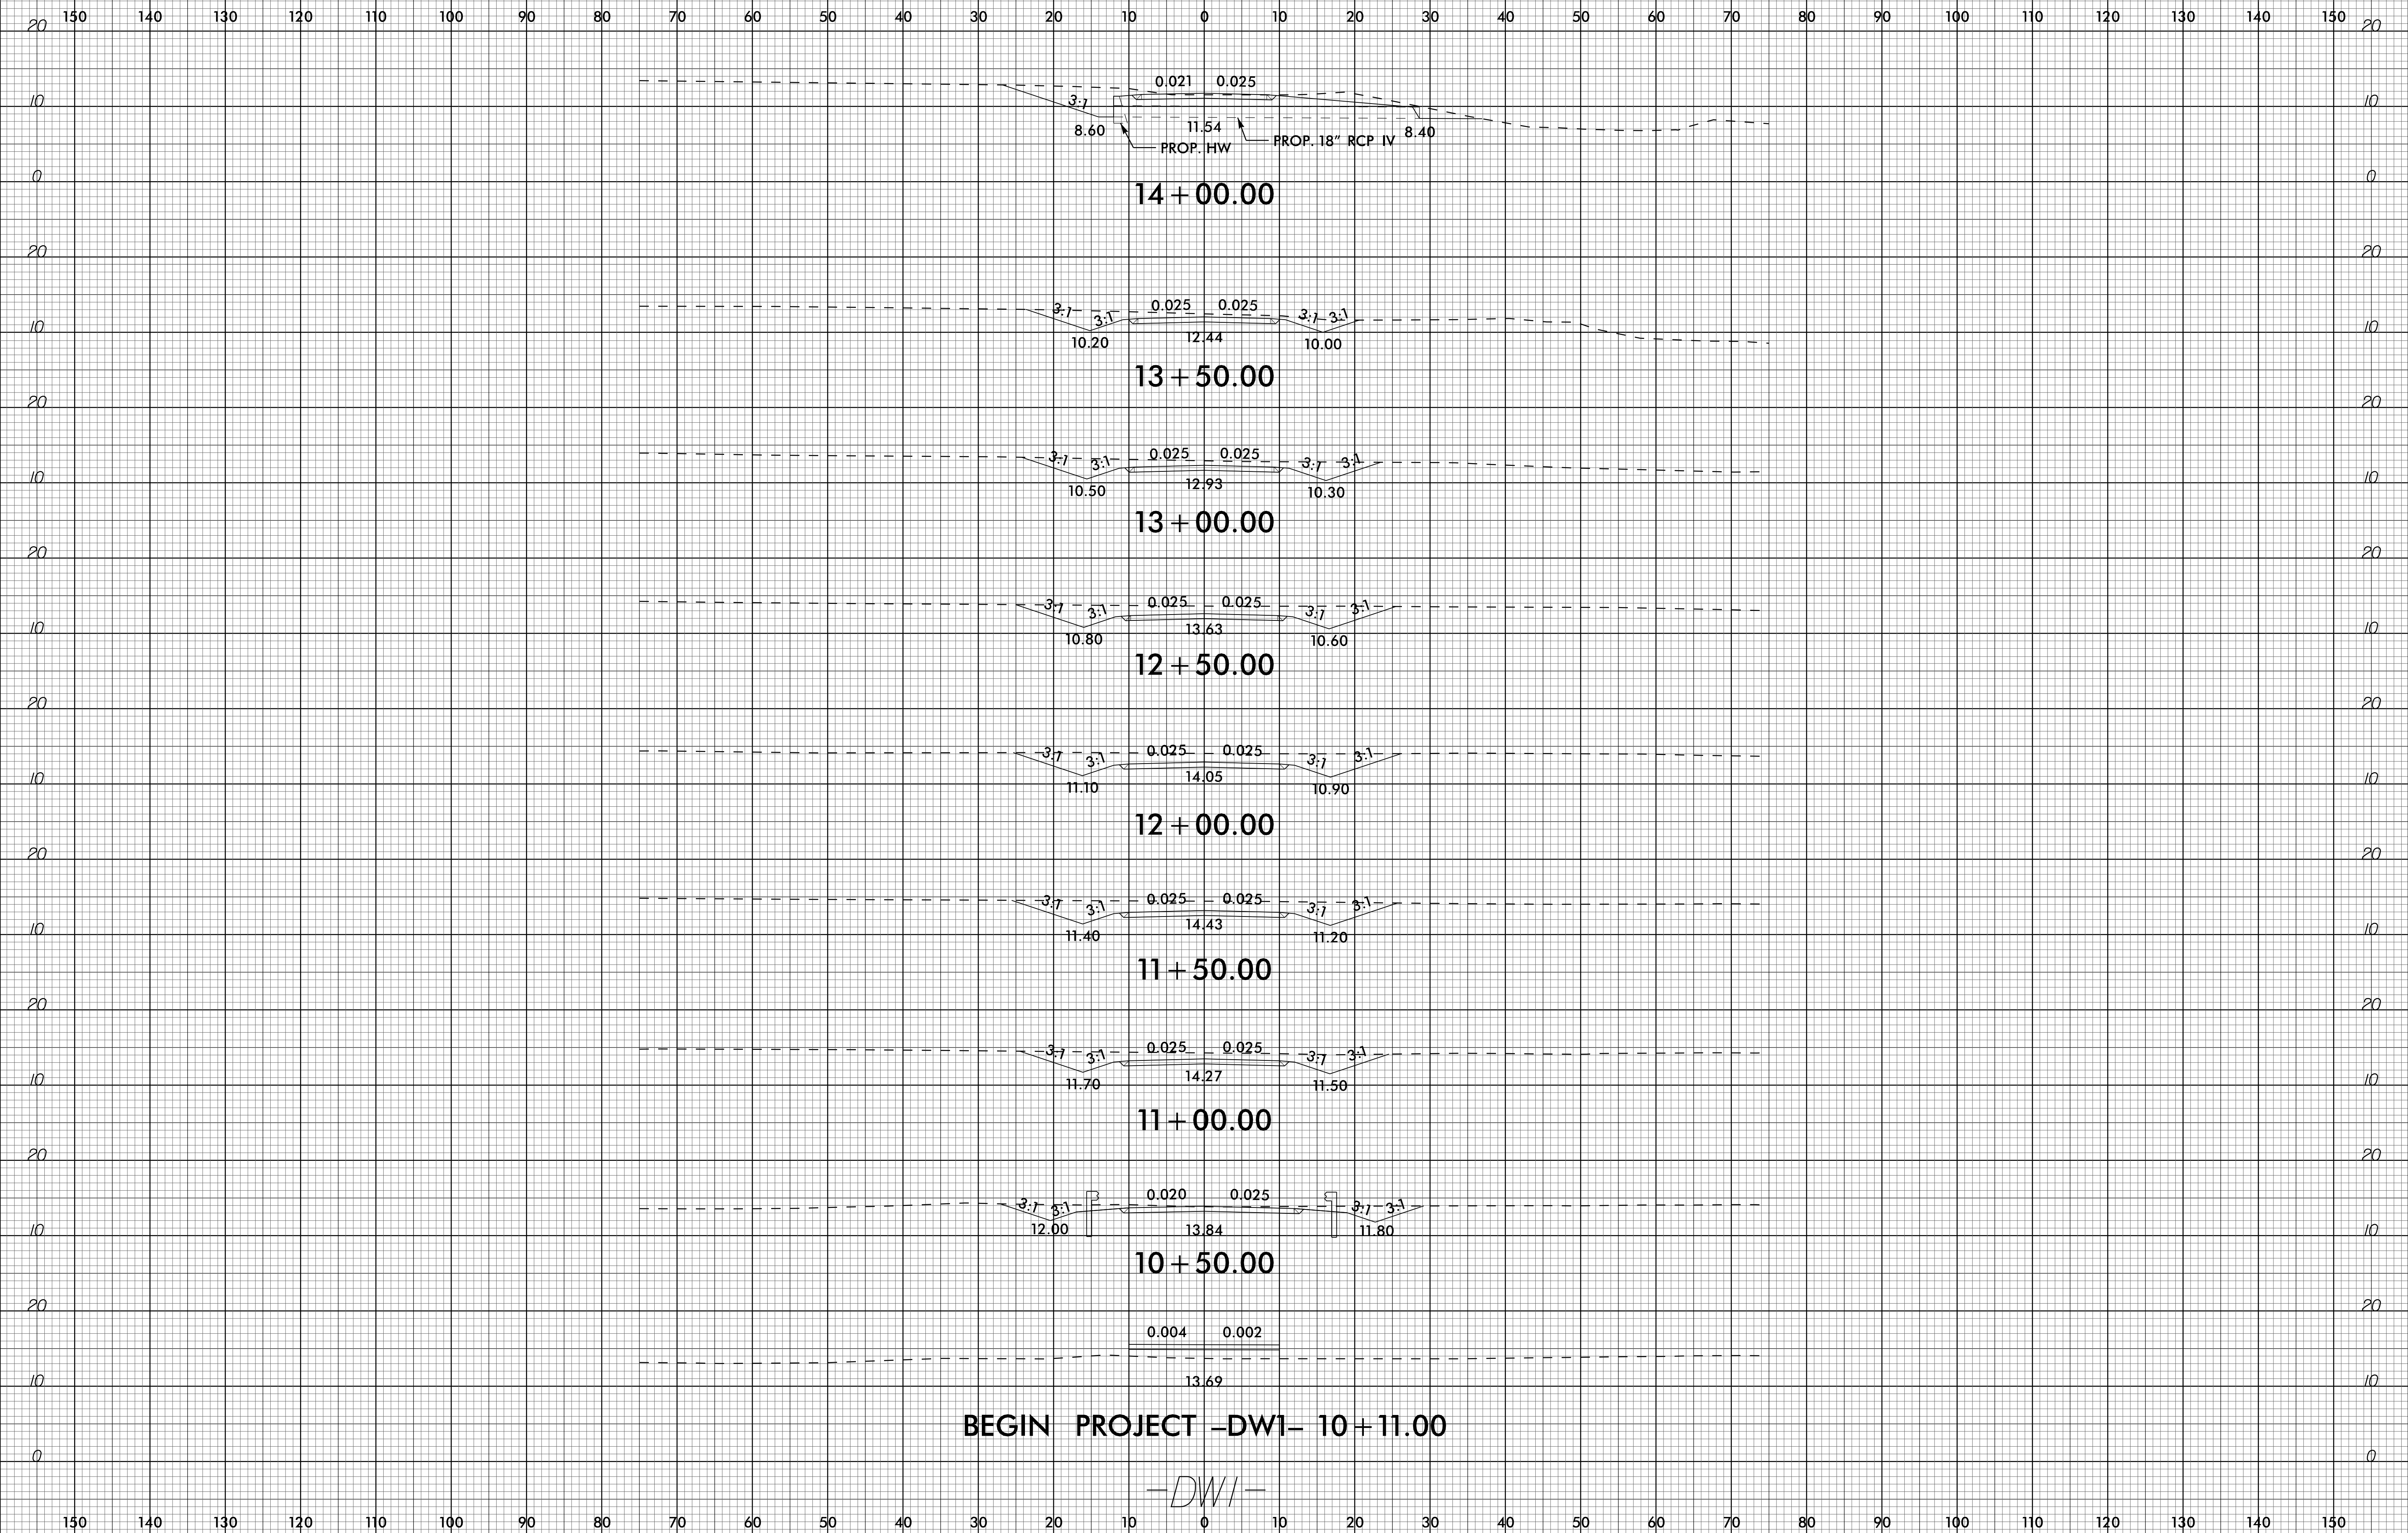

BEGIN PROJECT -DWI- 10+11.00

-DWI-

05-MAR-2020 07:02  
S:\Projects\B4484\B4484-Rdy-xpl-DWI.dgn