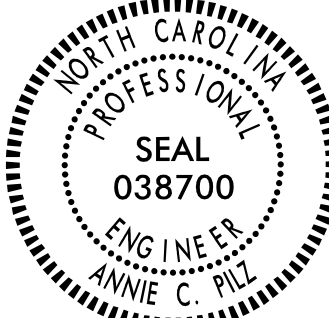


TIP NO. B-4484	SHEET NO. SIGN-1
APPROVED: <i>Annie C. Pilz</i> 3/27/2020	
DATE: 3/27/2020	
SEAL 	
DOCUMENT NOT CONSIDERED FINAL UNLESS ALL SIGNATURES COMPLETED	

**STATE OF NORTH CAROLINA
DEPARTMENT OF TRANSPORTATION**

**SIGNING PLAN
CRAVEN COUNTY**

**LOCATION: REPLACE BRIDGES NO.138 & 139 OVER NEUSE RIVER
AND NEUSE RIVER OVERFLOW ON SR 1470 (MAPLE CYPRESS ROAD)**

T.I.P.: B-4484

CONTRACT: C204434

ROADWAY STANDARD DRAWING

THE FOLLOWING ROADWAY STANDARDS AS APPEAR IN "ROADWAY STANDARD DRAWINGS" - PROJECT SERVICES UNIT - N.C. DEPARTMENT OF TRANSPORTATION - RALEIGH, N.C., DATED JANUARY 2018 ARE APPLICABLE TO THIS PROJECT AND BY REFERENCE HEREBY ARE CONSIDERED A PART OF THESE PLANS:

STD. NO.	TITLE
903.20	MOUNTING OF TYPE 'D', 'E', AND 'F' SIGNS ON WOOD POSTS
904.10	ORIENTATION OF GROUND MOUNTED SIGNS

GENERAL NOTES


- IF REMOVAL OR RELOCATION OF SIGNS ON PRIVATE STREET (NON-STATE MAINTAINED) IS REQUIRED DUE TO CONSTRUCTION, THE CONTRACTOR SHALL INFORM THE ENGINEER. THE WORK WILL BE COMPLETED BY OTHERS.
- WHEN NOT STATIONED OR DIMENSIONED ON PLANS, ALL 'E' AND 'F' SIGNS SHALL BE FIELD LOCATED BY THE ENGINEER.
- ALL EXISTING SIGNS ON "U" CHANNEL POST WITHIN THE PROJECT LIMITS SHALL BE REMOVED AND DISPOSED OF UNLESS OTHERWISE NOTED ON PLANS.
- WHEN EXISTING SIGNS ARE REMOVED AND INSTALLED ON NEW SUPPORTS, THE RE-ERECTION SHALL IMMEDIATELY FOLLOW THE REMOVAL.
- THE BACKGROUND FOR TYPE E & F SIGNS SHALL BE TYPE C REFLECTIVE SHEETING.
- SEE ROADWAY PLANS FOR GUARD/GUIDE RAIL DETAILS.


SUMMARY OF QUANTITIES

ITEM NO.		ITEM DESCRIPTION	QUANTITY	UNIT
DESC. NO.	SECT. NO.			
4025000000	901	CONTRACTOR FURNISHED, TYPE E SIGN	74	S.F.
4082000000	903	SUPPORTS, WOOD	90	L.F.
4102000000	904	SIGN ERECTION, TYPE E	9	EA.
4155000000	907	DISPOSAL OF SIGN SYSTEM, U-CHANNEL	2	EA.
4158000000	907	DISPOSAL OF SIGN SYSTEM, WOOD	14	EA.

INDEX

SHEET NO.	DESCRIPTION
SIGN-1	TITLE SHEET
SIGN-2	E SHEET
SIGN-3-6	EXISTING SIGN DETAIL SHEETS
SIGN-7-10	PROPOSED SIGN DETAIL SHEETS

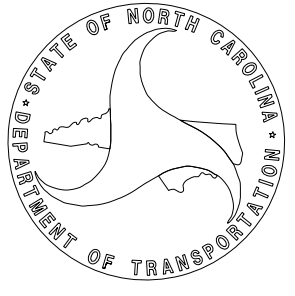PLAN SUBMITTED TO: NCDOT DIVISION 2	
HON YEUNG, P.E. DIVISION PROJECT MANAGER	


PLAN PREPARED BY: RS&H	
ANNIE C. PILZ, P.E. PROJECT ENGINEER	
NIKI E. AVGERINOS PROJECT DESIGNER	

APPROVED: *Annie C. Pilz*
DATE: 3/27/2020



DOCUMENT NOT CONSIDERED FINAL
UNLESS ALL SIGNATURES COMPLETED

401 QUANTITY REQ'D 2

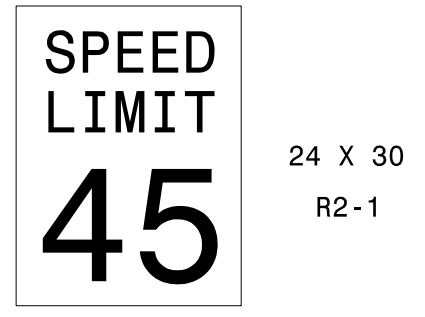


ONE WOOD POST PER SIGN

402 QUANTITY REQ'D 2




ONE WOOD POST PER SIGN

403 QUANTITY REQ'D 1

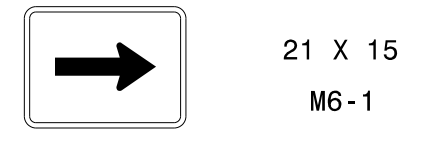


MOUNTED BELOW SIGN 402
IN 1 INSTALLATION

404 QUANTITY REQ'D 1

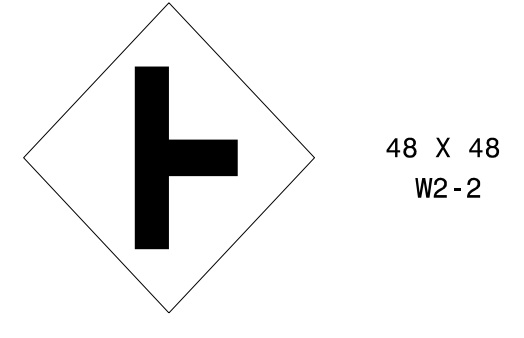


ONE WOOD POST PER SIGN

405 QUANTITY REQ'D 1

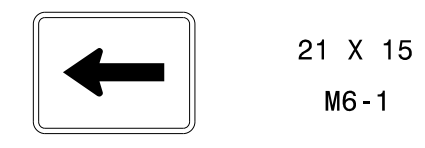

MOUNTED BELOW SIGN 402
IN 1 INSTALLATION

406 QUANTITY REQ'D 4

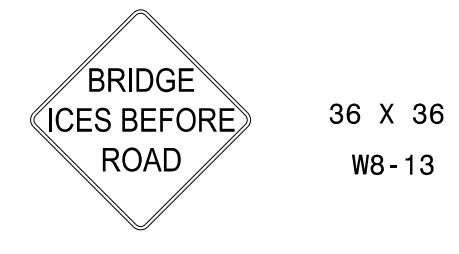



ONE WOOD POST PER SIGN

3/23/2020
P:\Traffic\Signing\CADD\Signing Layout Plans\B4484_sign_e_sign.dgn
User:rlcaughn



TYPE "E" SIGNS

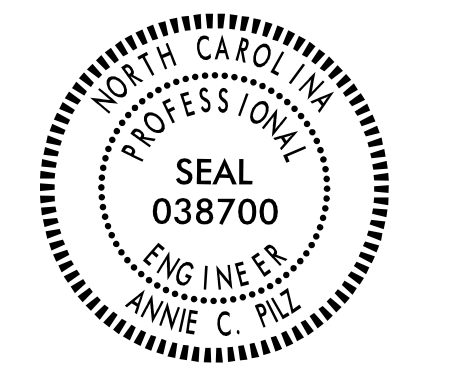TIP NO. B-4484	SHEET NO. SIGN-3
APPROVED: <i>Annie C. Pily</i> <small>DocuSigned by: ANNEC020E83D48E</small>	
DATE: 3/27/2020	
SEAL	
	
DOCUMENT NOT CONSIDERED FINAL UNLESS ALL SIGNATURES COMPLETED	

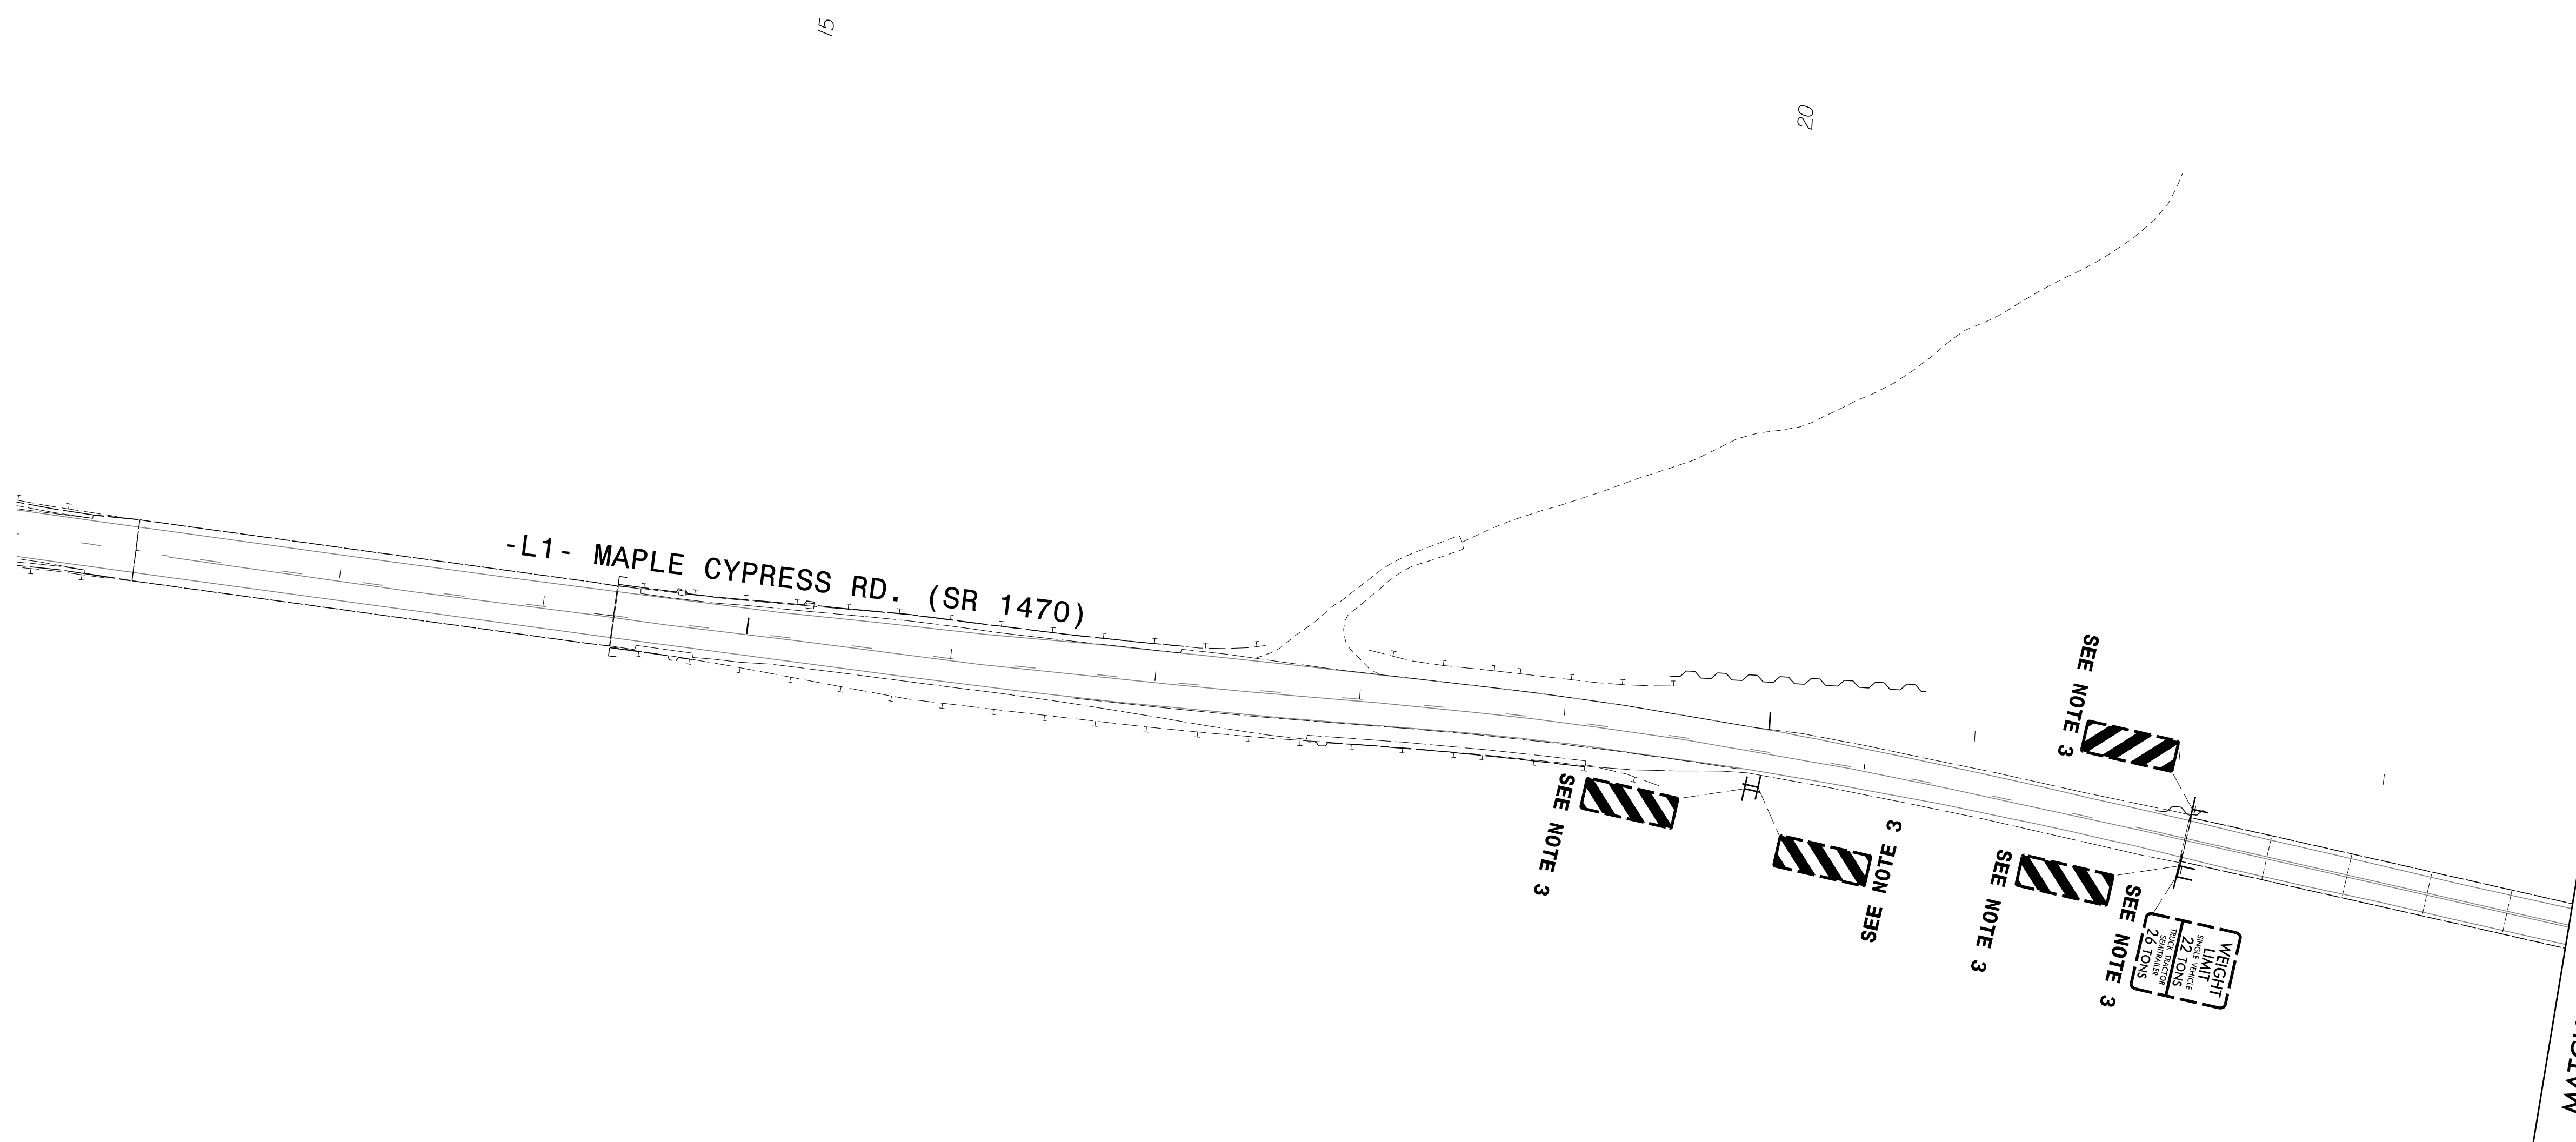


PROJECT NOTES


- 1 EXIST SIGN TO REMAIN
- 2 DISPOSAL OF SIGN SYSTEM, U-CHANNEL
- 3 DISPOSAL OF SIGN SYSTEM, WOOD
- 4 SIGN ERECTION, TYPE D, E, AND F



EXISTING SIGNS


3/27/2020
 X:\03036014_B-4484_Design\Design\Traffic\Signing\CA00\Signing_Layout_Plans\B4484_sign-exist.dtl.dgn
 User: WcLoughr

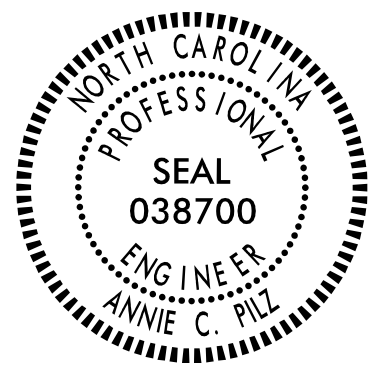TIP NO. B-4484	SHEET NO. SIGN-4
APPROVED: <i>Annie C. Pily</i> <small>DocuSigned by: Annie C. Pily 6275B6C0DEB3D48E</small>	
DATE: 3/27/2020	
SEAL	
	
DOCUMENT NOT CONSIDERED FINAL UNLESS ALL SIGNATURES COMPLETED	

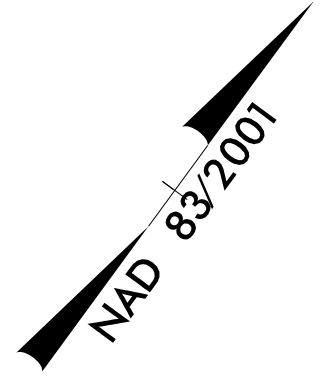

MATCH TO SHEET SIGN-3 -L1- STA. 24+00

MATCH TO SHEET SIGN-5 -L1- STA. 35+00

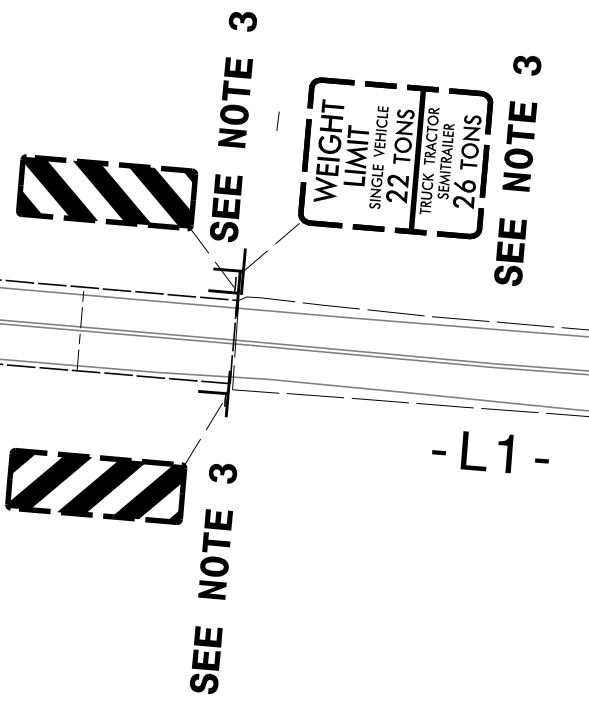


PROJECT NOTES



- 1 EXIST SIGN TO REMAIN
- 2 DISPOSAL OF SIGN SYSTEM, U-CHANNEL
- 3 DISPOSAL OF SIGN SYSTEM, WOOD
- 4 SIGN ERECTION, TYPE D, E, AND F

EXISTING SIGNS



3/3/2020
 X:\P\1030036014_B-4484_Design\Design\Traffic\Signing\CADD\Signing_Layout_Plans\B4484_sign_exisit.dtl.02.dgn
 User:McLaughlin

TIP NO. B-4484	SHEET NO. SIGN-5
APPROVED: <i>Annie C. Pily</i> <small>DocuSigned by: #2789C0DE8D848E</small>	
DATE: 3/27/2020	
SEAL	
	
DOCUMENT NOT CONSIDERED FINAL UNLESS ALL SIGNATURES COMPLETED	

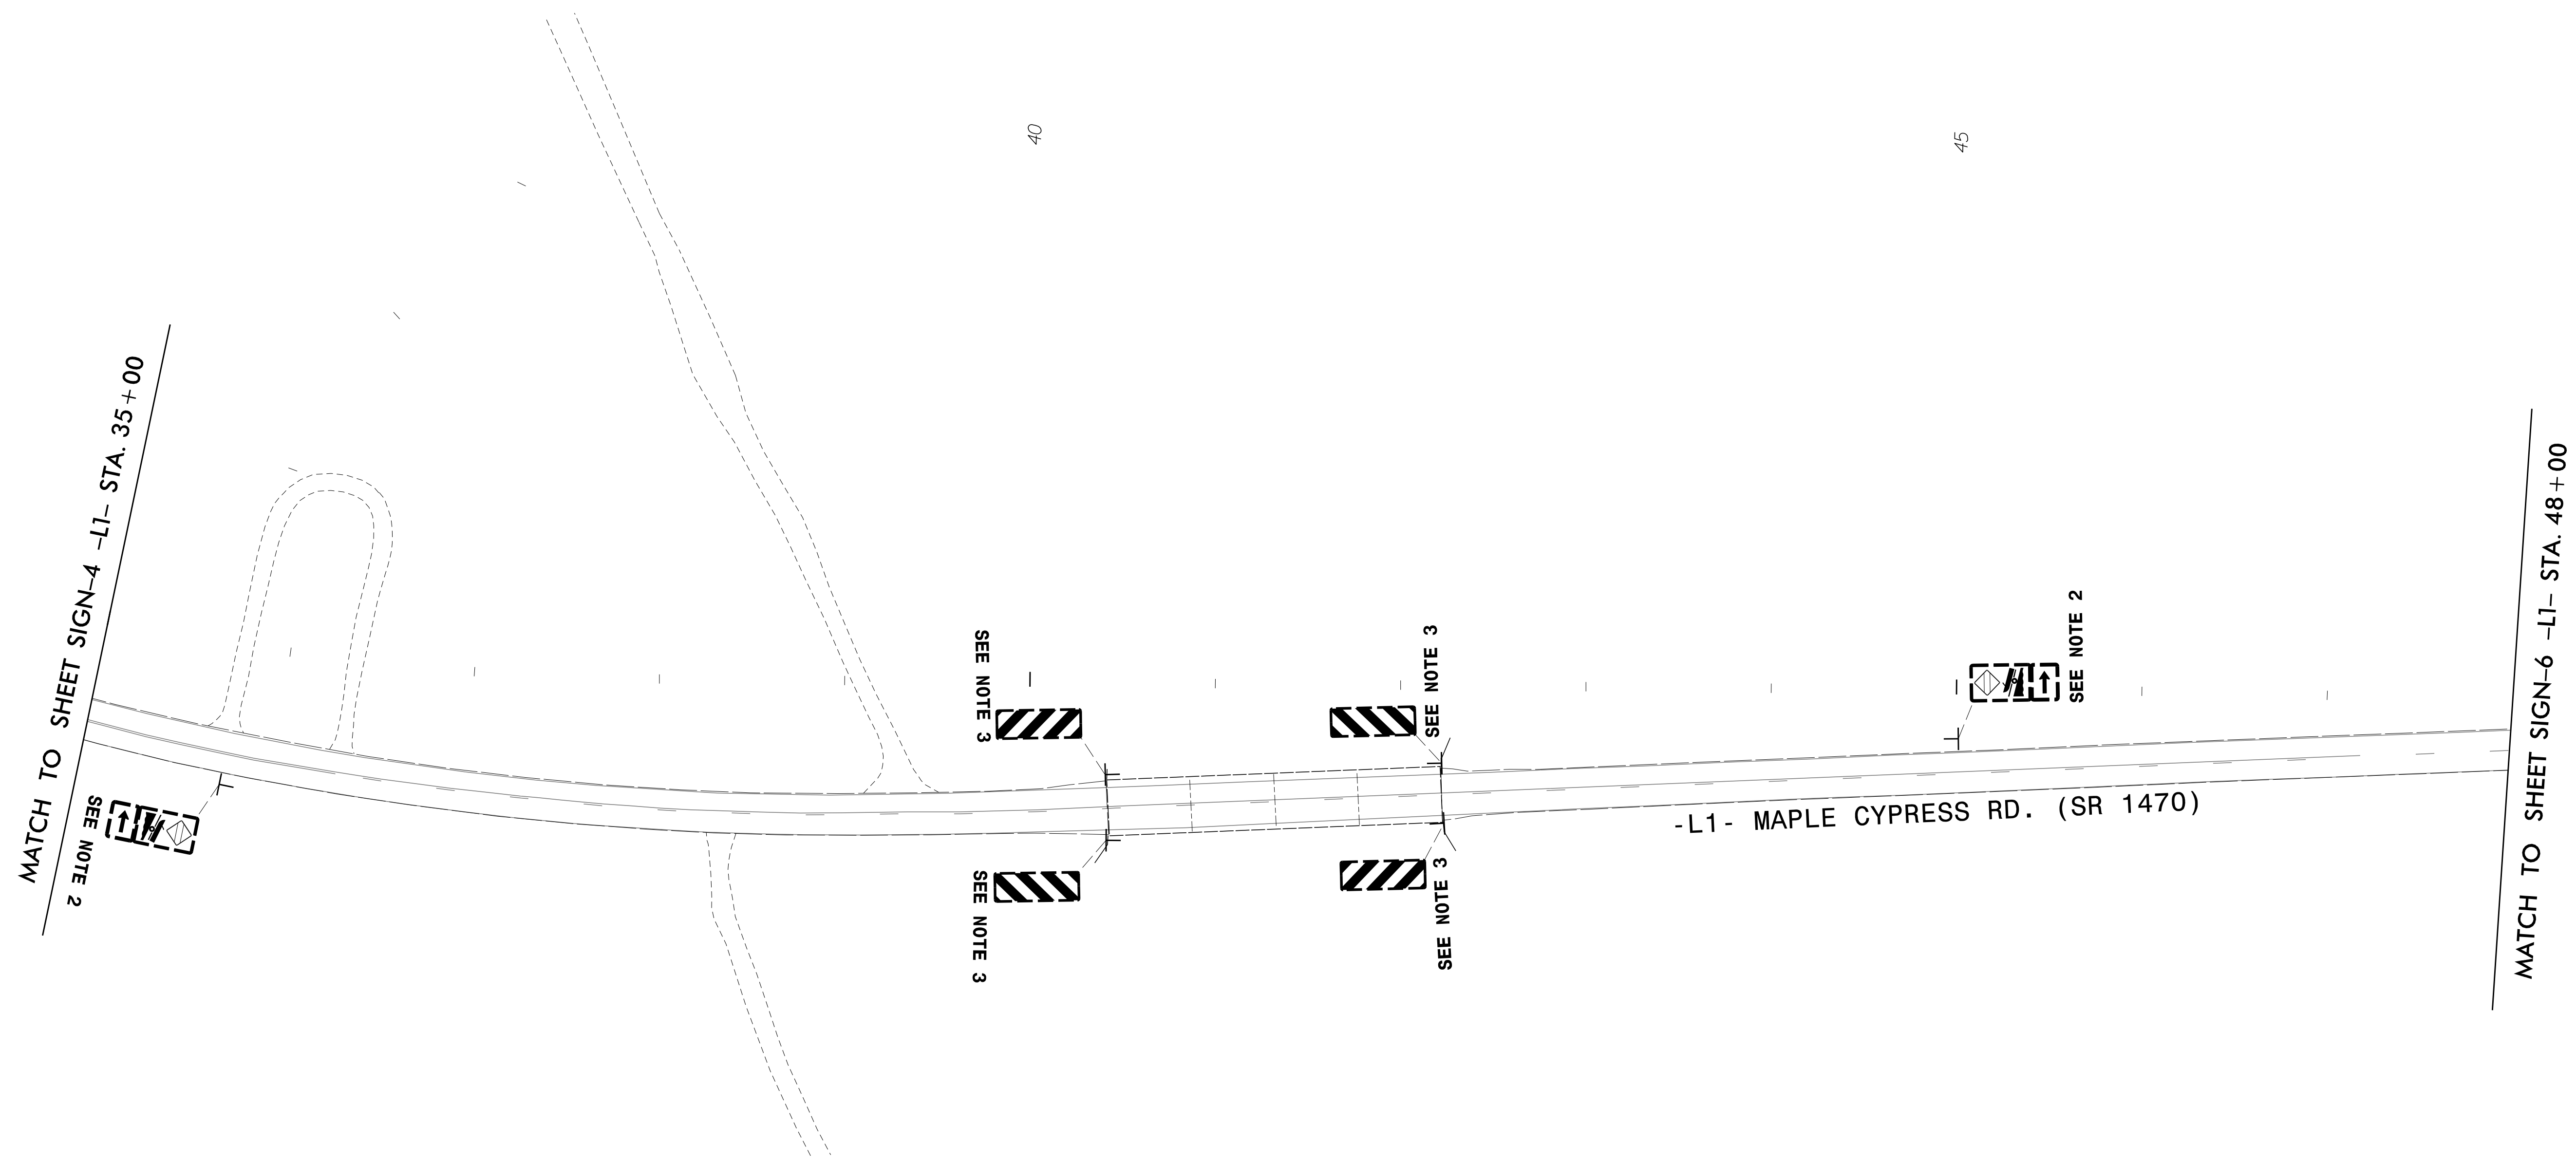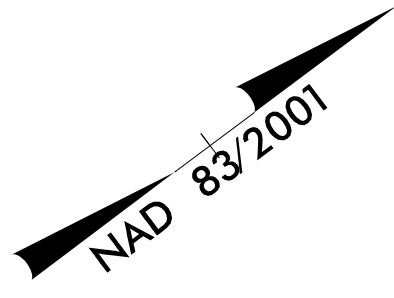


PROJECT NOTES


- 1 EXIST SIGN TO REMAIN
- 2 DISPOSAL OF SIGN SYSTEM, U-CHANNEL
- 3 DISPOSAL OF SIGN SYSTEM, WOOD
- 4 SIGN ERECTION, TYPE D, E, AND F




EXISTING SIGNS

3/3/2020
 X:\Projects\036014-B-4484_Design\Design\Traffic\Signing\CADD\Signing_Layout_Plans\B4484_sign_exist.dtl.03.dgn
 User: McLaughr

TIP NO. B-4484	SHEET NO. SIGN-6
APPROVED: <i>Annie C. Pily</i> <small>DocuSigned by: 82FB9C0DEB3D48E</small>	
DATE: 3/27/2020	
SEAL	
	
DOCUMENT NOT CONSIDERED FINAL UNLESS ALL SIGNATURES COMPLETED	

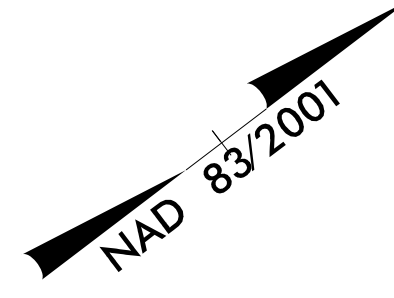


MATCH TO SHEET SIGN-5 -L1- STA. 48+00

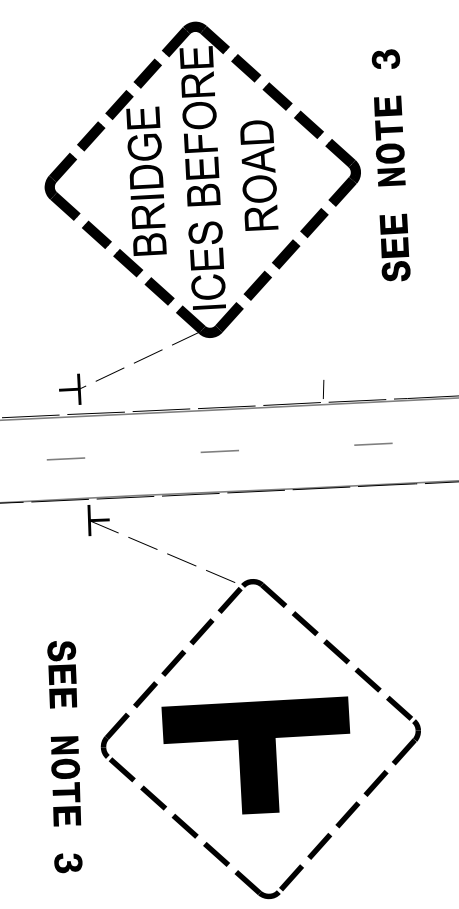

SEE NOTE 3

SEE NOTE 3

-L1- MAPLE CYPRESS RD. (SR 1470)

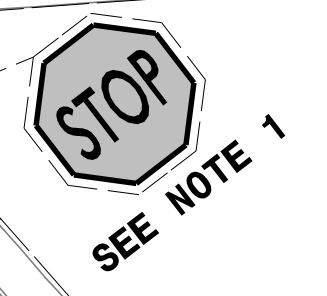

SEE NOTE 1

50

55

PROJECT NOTES


- 1 EXIST SIGN TO REMAIN
- 2 DISPOSAL OF SIGN SYSTEM, U-CHANNEL
- 3 DISPOSAL OF SIGN SYSTEM, WOOD
- 4 SIGN ERECTION, TYPE D, E, AND F



EXISTING SIGNS

3/3/2020 X:\P\1030036014-B-4484 Design\Design\Traffic\Signing\CADD\Signing Layout Plans\B4484_sign_exist_dtl_04.dgn
 User: WCLaudHR

TIP NO. B-4484	SHEET NO. SIGN-7
APPROVED: <i>Annie C. Pilz</i> 80F86C0DEB3D48E	
DATE: 3/27/2020	
SEAL	
DOCUMENT NOT CONSIDERED FINAL UNLESS ALL SIGNATURES COMPLETED	

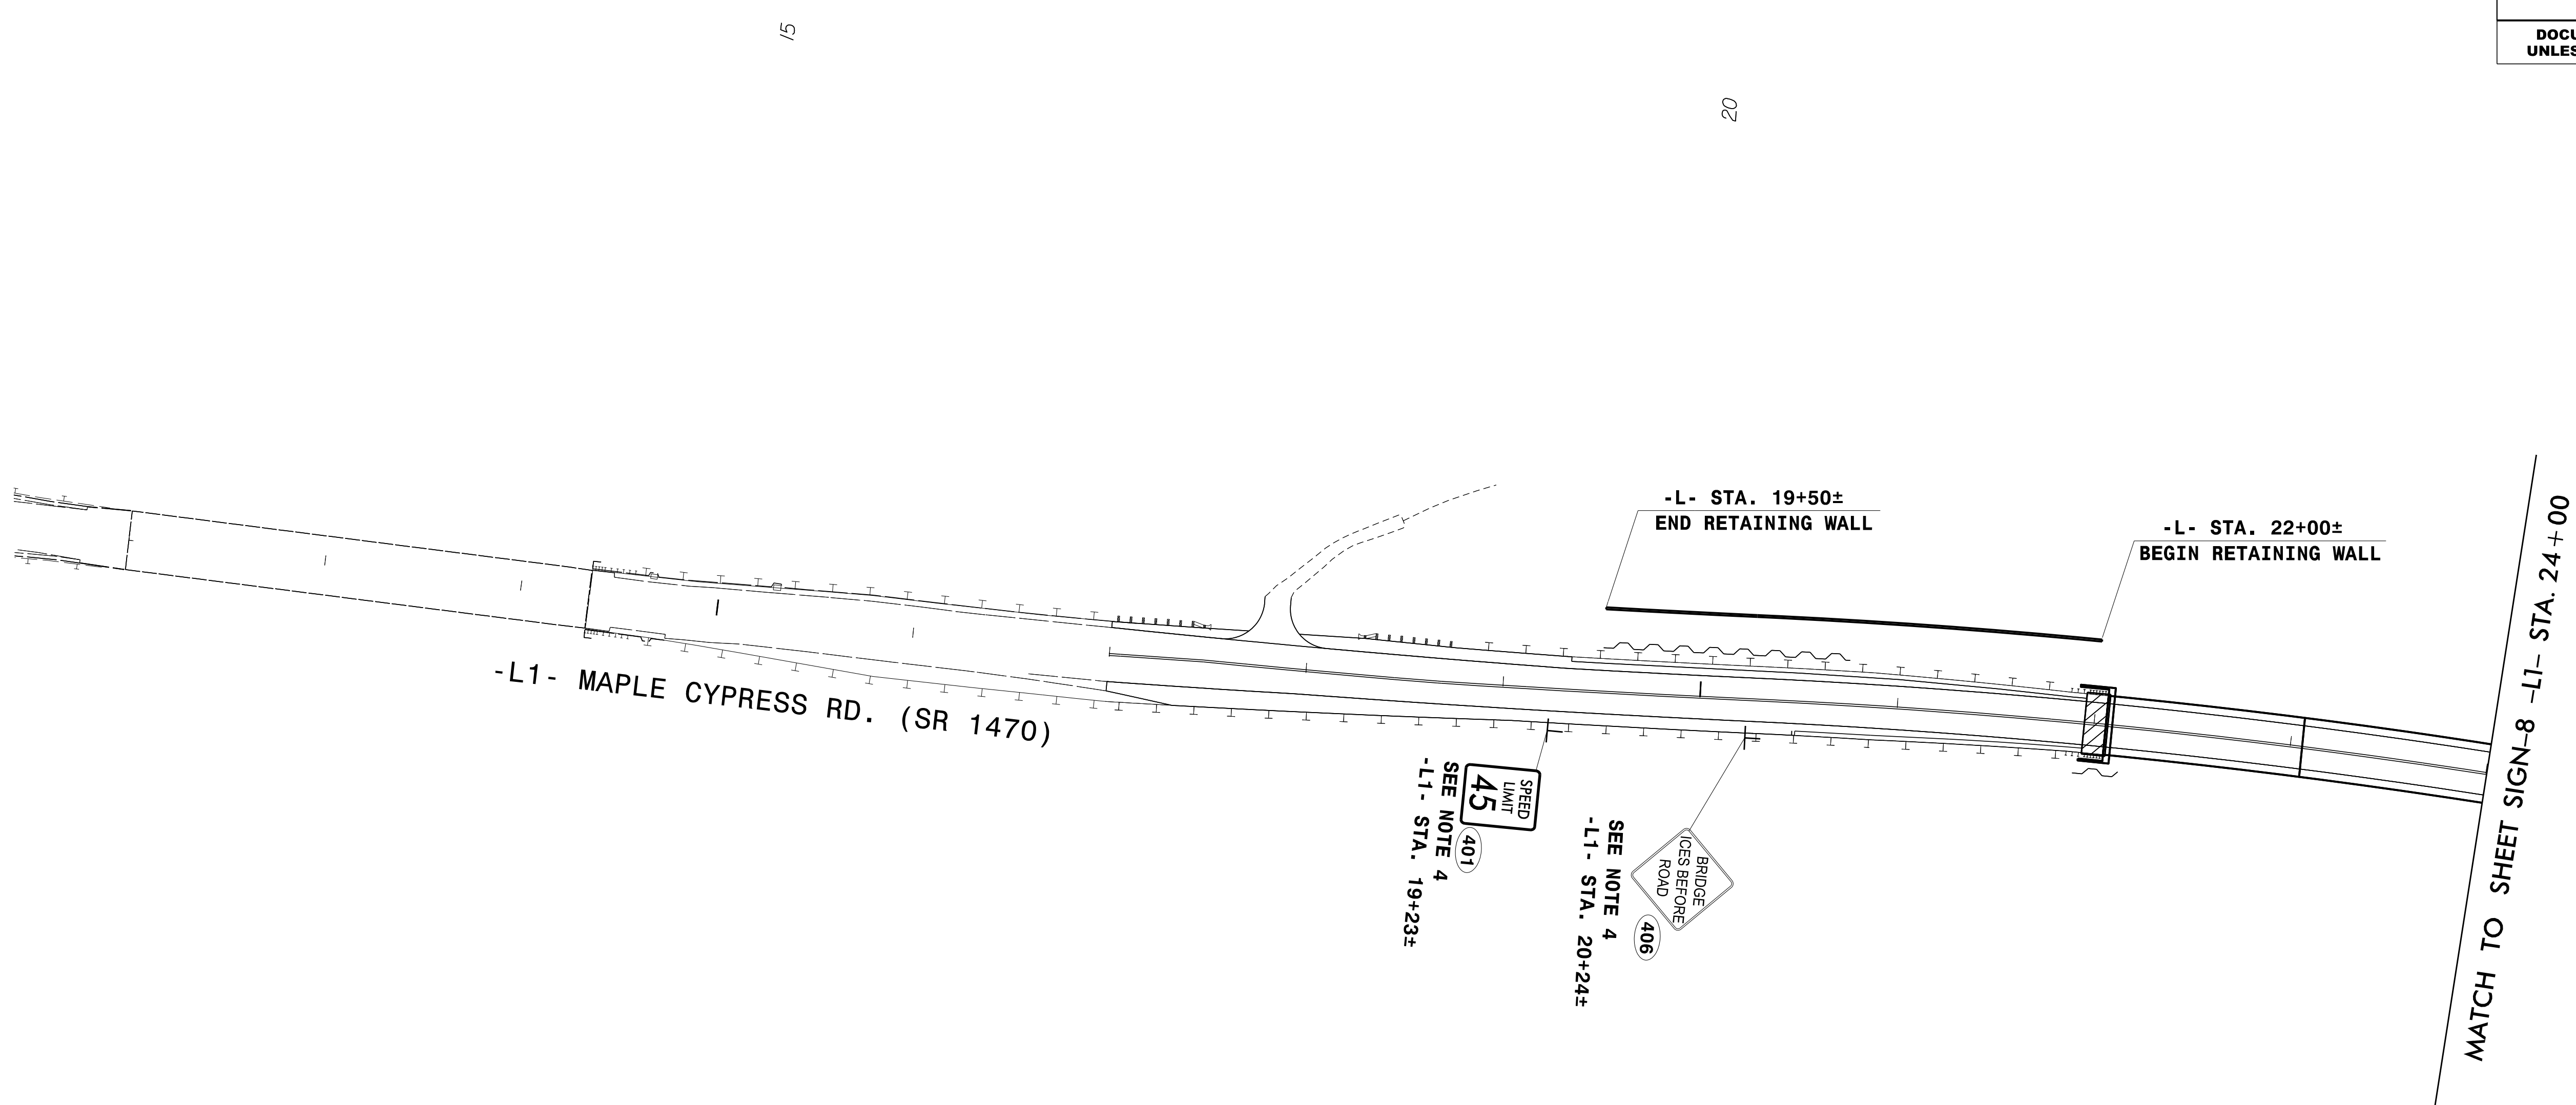

PROJECT NOTES



- 1 EXIST SIGN TO REMAIN
- 2 DISPOSAL OF SIGN SYSTEM, U-CHANNEL
- 3 DISPOSAL OF SIGN SYSTEM, WOOD
- 4 SIGN ERECTION, TYPE D, E, AND F



PROPOSED SIGNS

3/3/2020
 X:\P\1030036014-B-4484-Design\Design\Traffic\Signing\CADD\Signing Layout Plans\B4484_sigrn_prop-dtl.dgn
 User:rlcaughn

TIP NO. B-4484	SHEET NO. SIGN-8
APPROVED: <i>Annie C. Pily</i> <small>ESF#BC0DEB3048E</small>	
DATE: 3/27/2020	
SEAL	
DOCUMENT NOT CONSIDERED FINAL UNLESS ALL SIGNATURES COMPLETED	

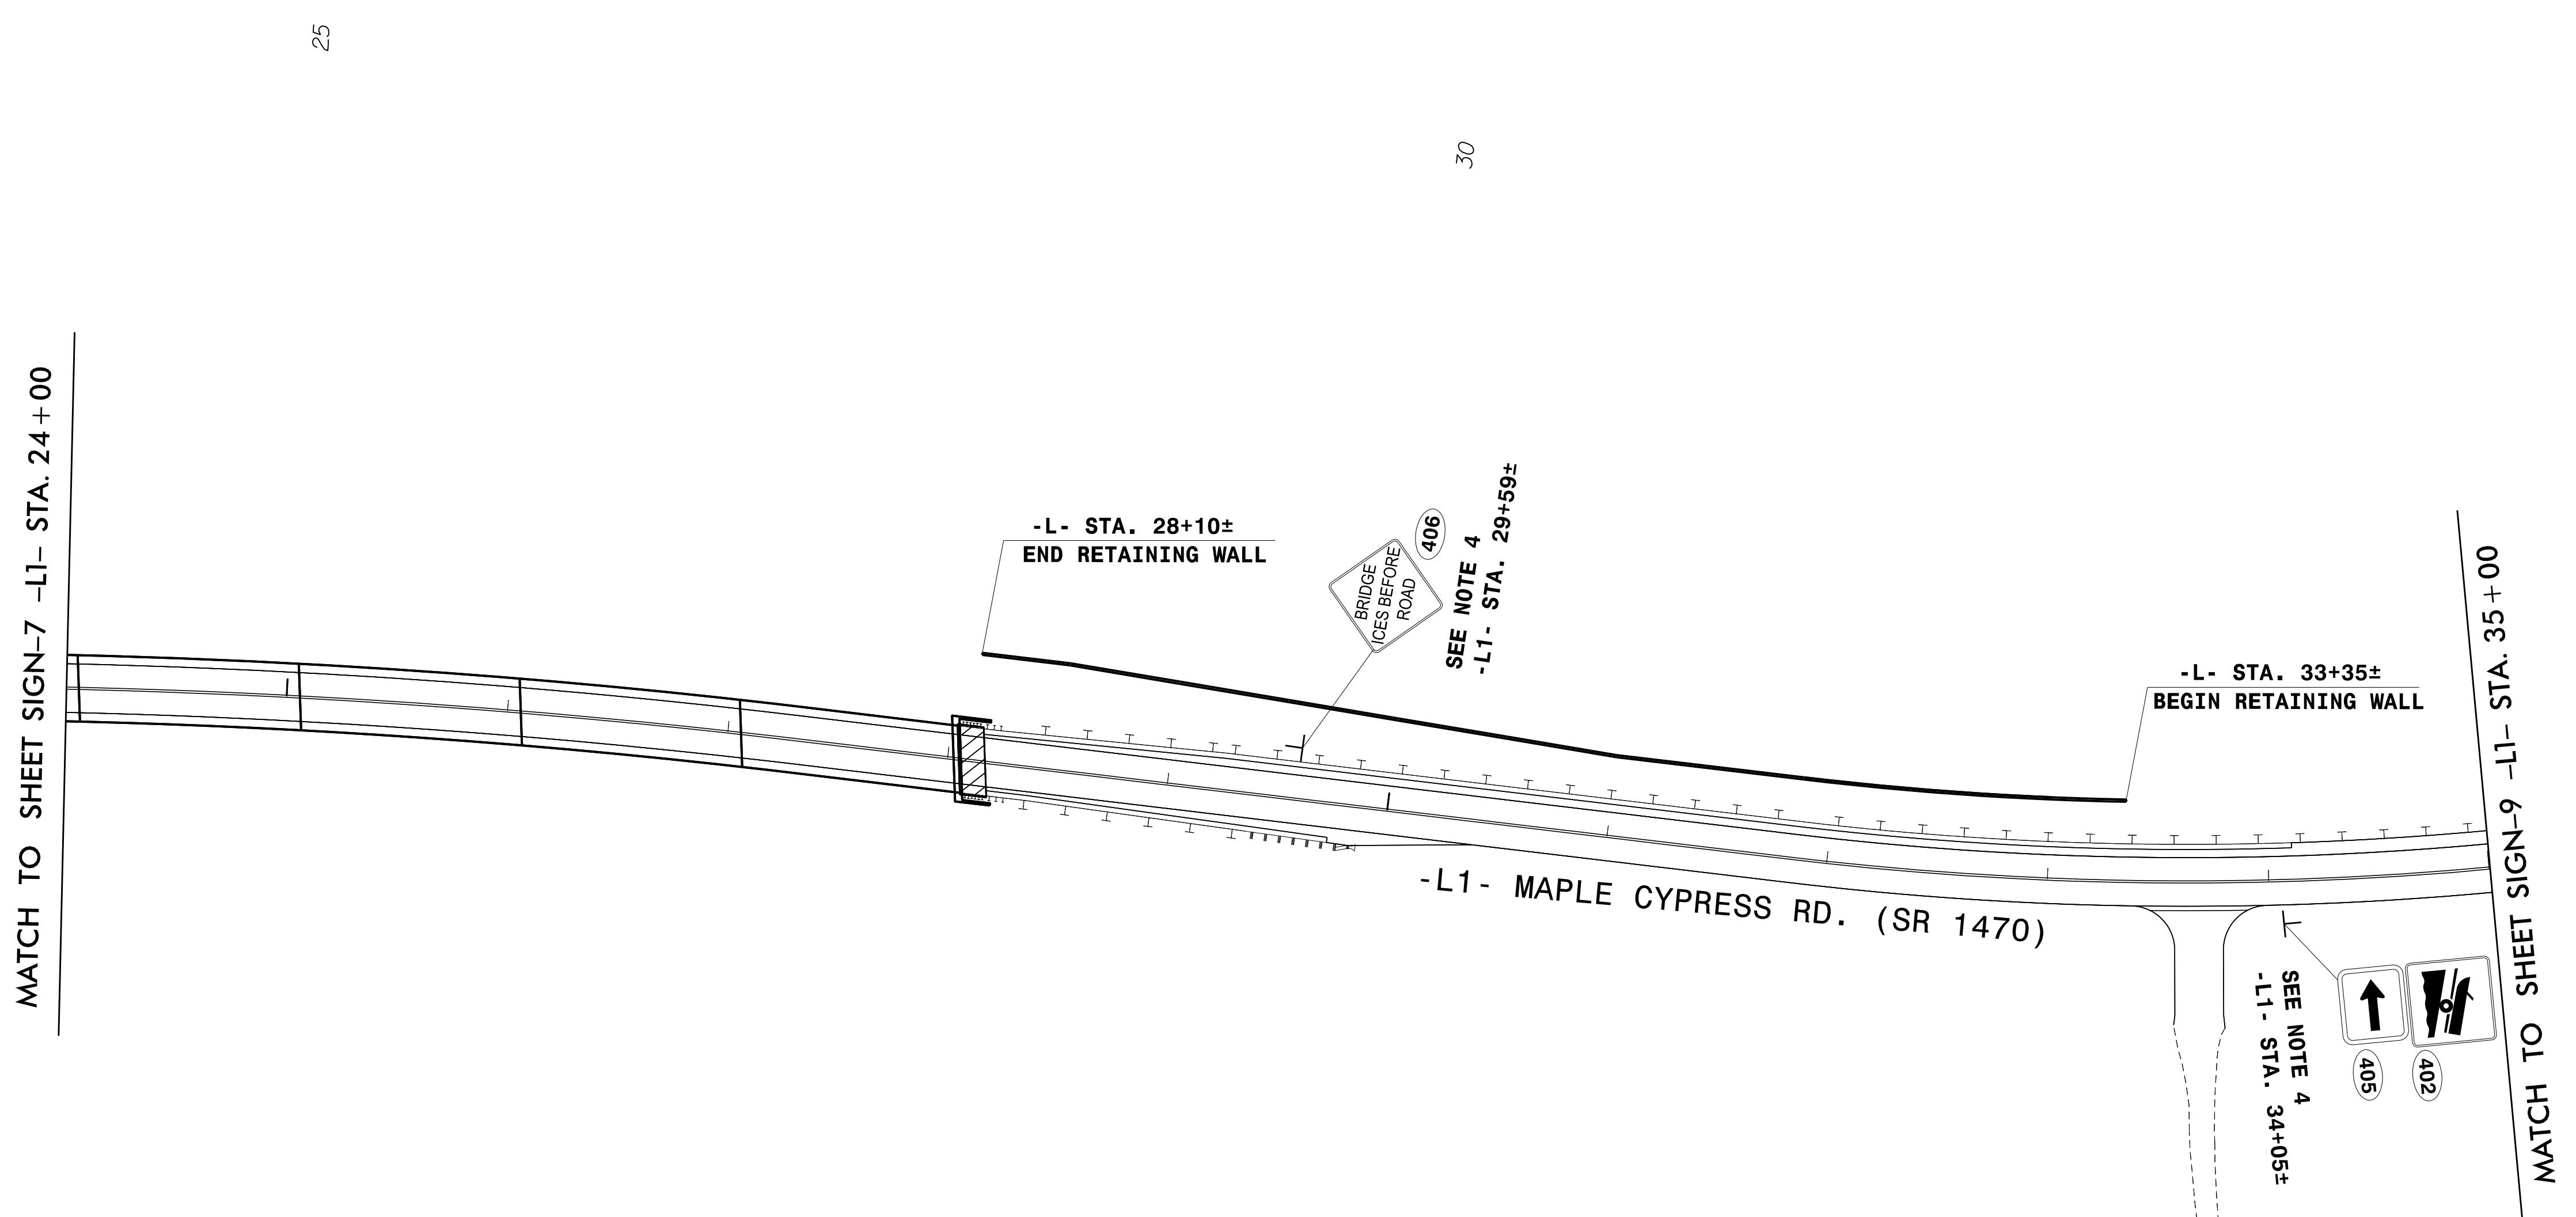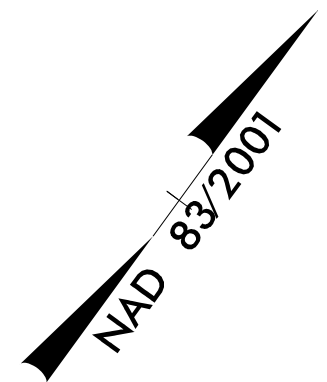


PROJECT NOTES



- 1 EXIST SIGN TO REMAIN
- 2 DISPOSAL OF SIGN SYSTEM, U-CHANNEL
- 3 DISPOSAL OF SIGN SYSTEM, WOOD
- 4 SIGN ERECTION, TYPE D, E, AND F



PROPOSED SIGNS

3/3/2020 X:\P\1030036014_B-4484_Design\Design\Traffic\Signing\CADD\Signing Layout Plans\B4484_sign_prop.dtl_02.dgn User:WCL\LaughR

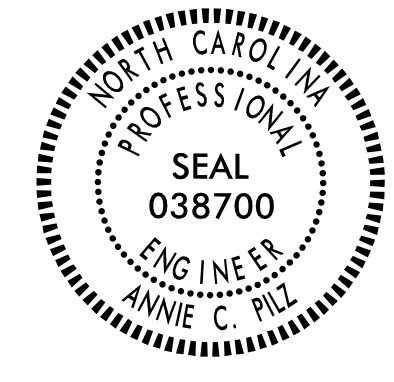TIP NO. B-4484	SHEET NO. SIGN-9
APPROVED: <i>Annie C. Pilz</i> <small>82F89C00E83D48E</small>	
DATE: 3/27/2020	
SEAL	
	
DOCUMENT NOT CONSIDERED FINAL UNLESS ALL SIGNATURES COMPLETED	

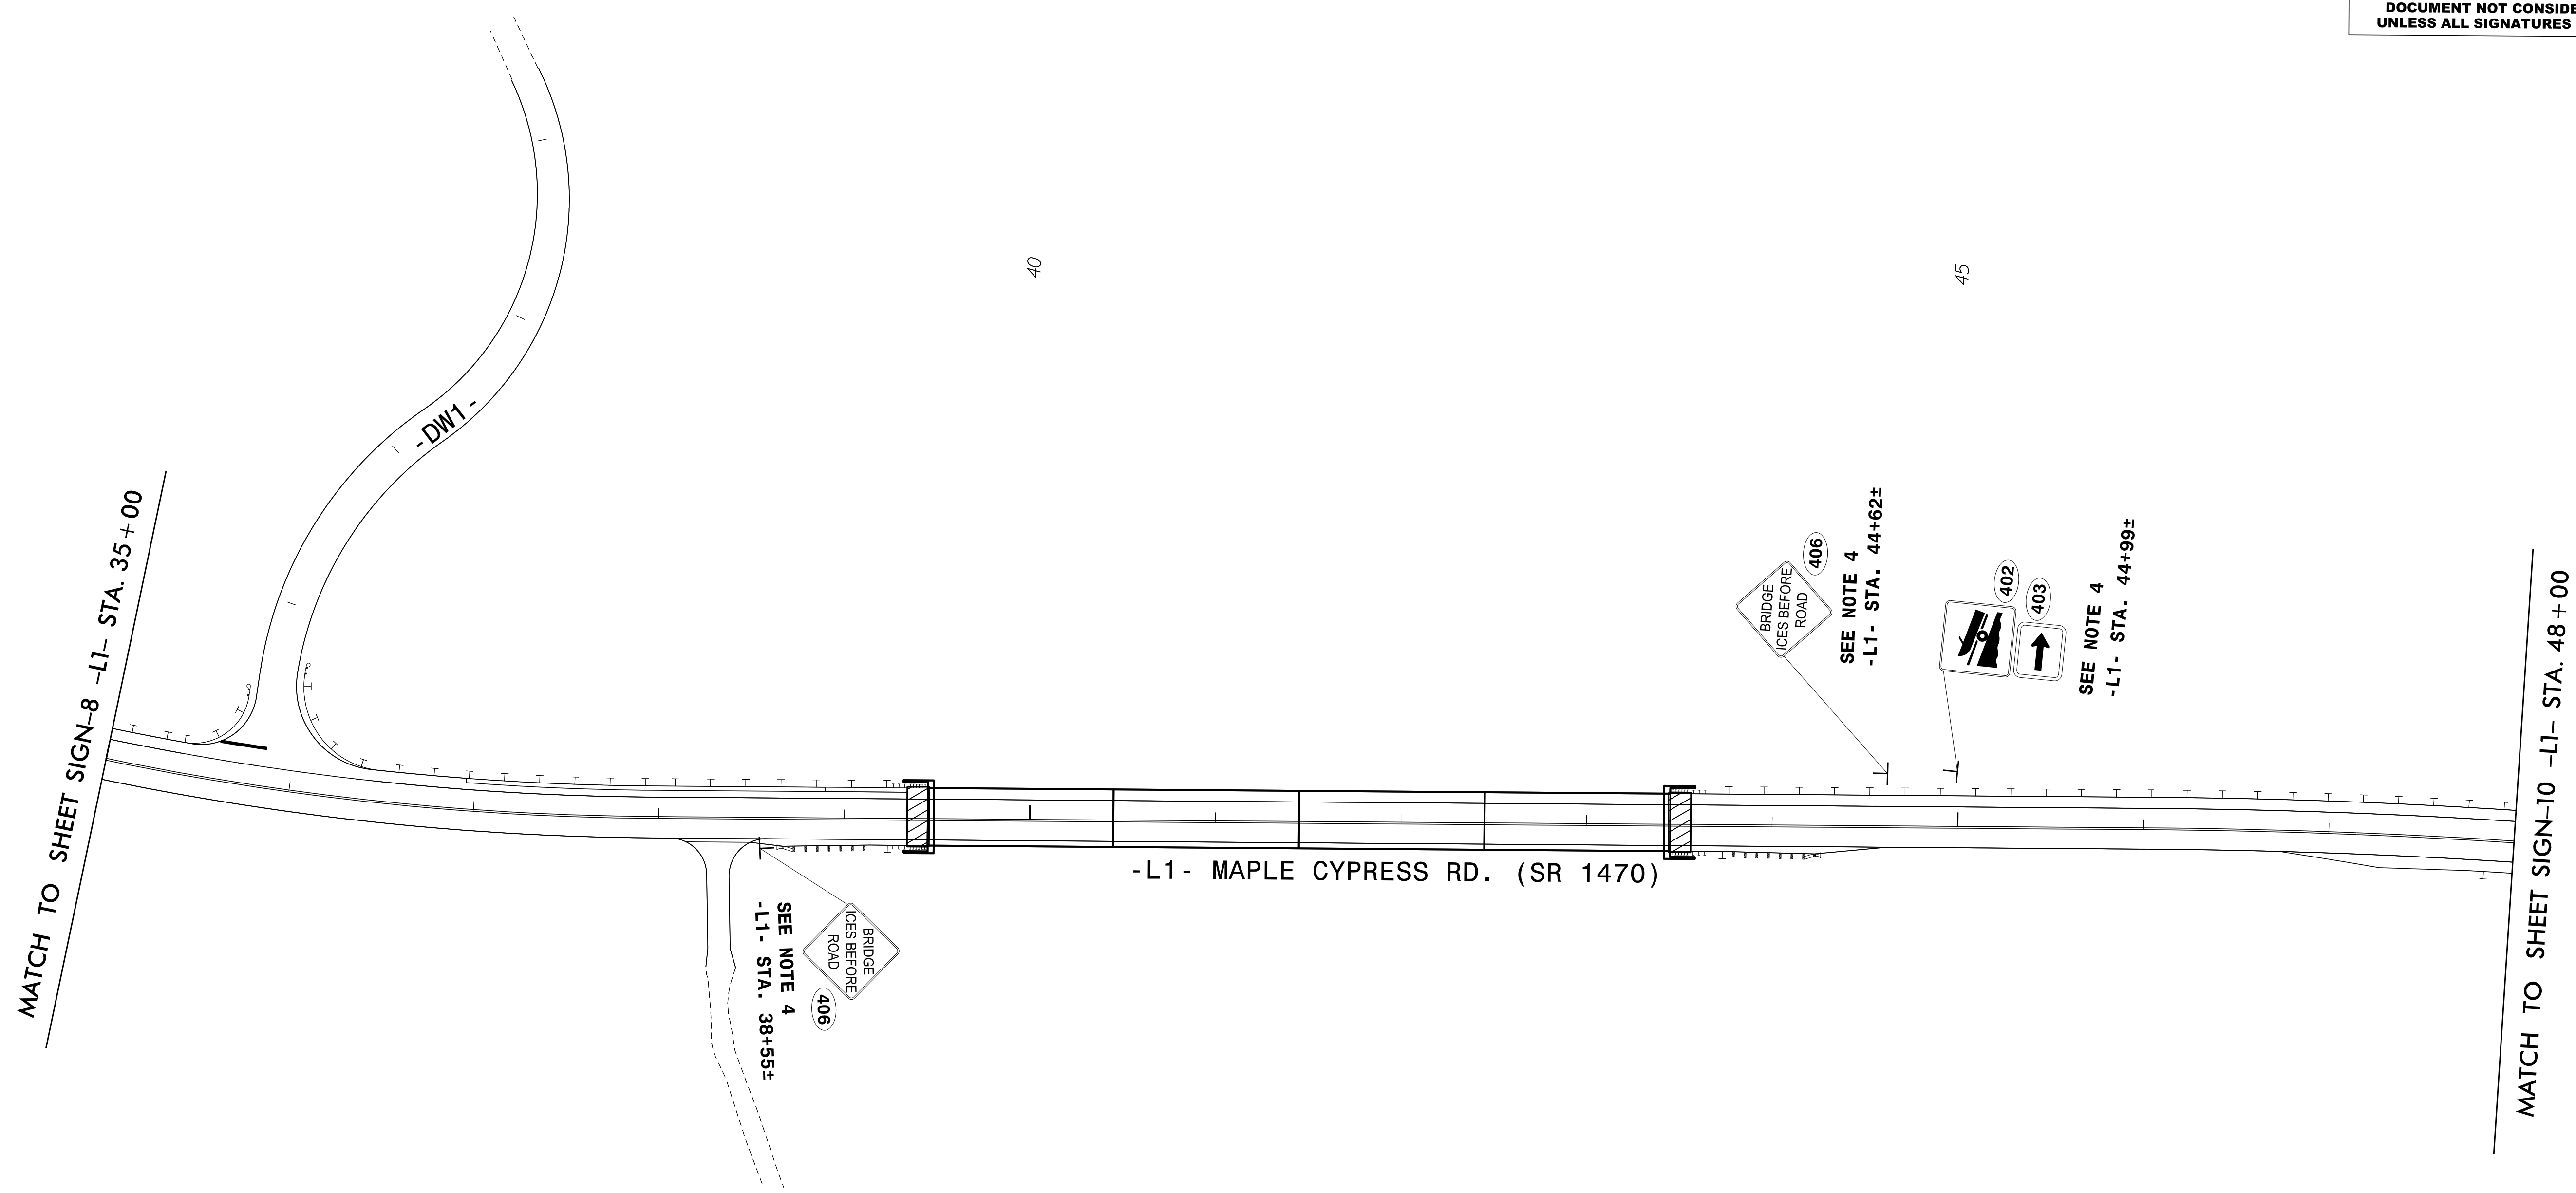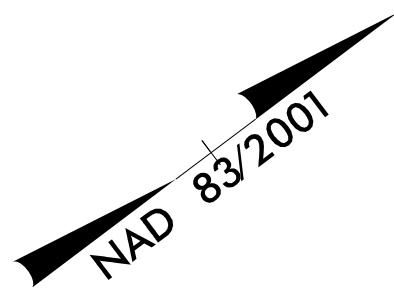


PROJECT NOTES



- 1 EXIST SIGN TO REMAIN
- 2 DISPOSAL OF SIGN SYSTEM, U-CHANNEL
- 3 DISPOSAL OF SIGN SYSTEM, WOOD
- 4 SIGN ERECTION, TYPE D, E, AND F

PROPOSED SIGNS



3/23/2020
 X:\F\103036014_B-4484_Design\Design\Traffic\Signing\CADD\Signing Layout Plans\B4484_sign_prop.ctb.03.dgn
 User: McLoughr

TIP NO. B-4484	SHEET NO. SIGN-10
APPROVED: <i>Annie C. Pety</i> <small>DocuSigned by: 82F8AC0DEB3D48E</small>	
DATE: 3/27/2020	
SEAL	
	
DOCUMENT NOT CONSIDERED FINAL UNLESS ALL SIGNATURES COMPLETED	

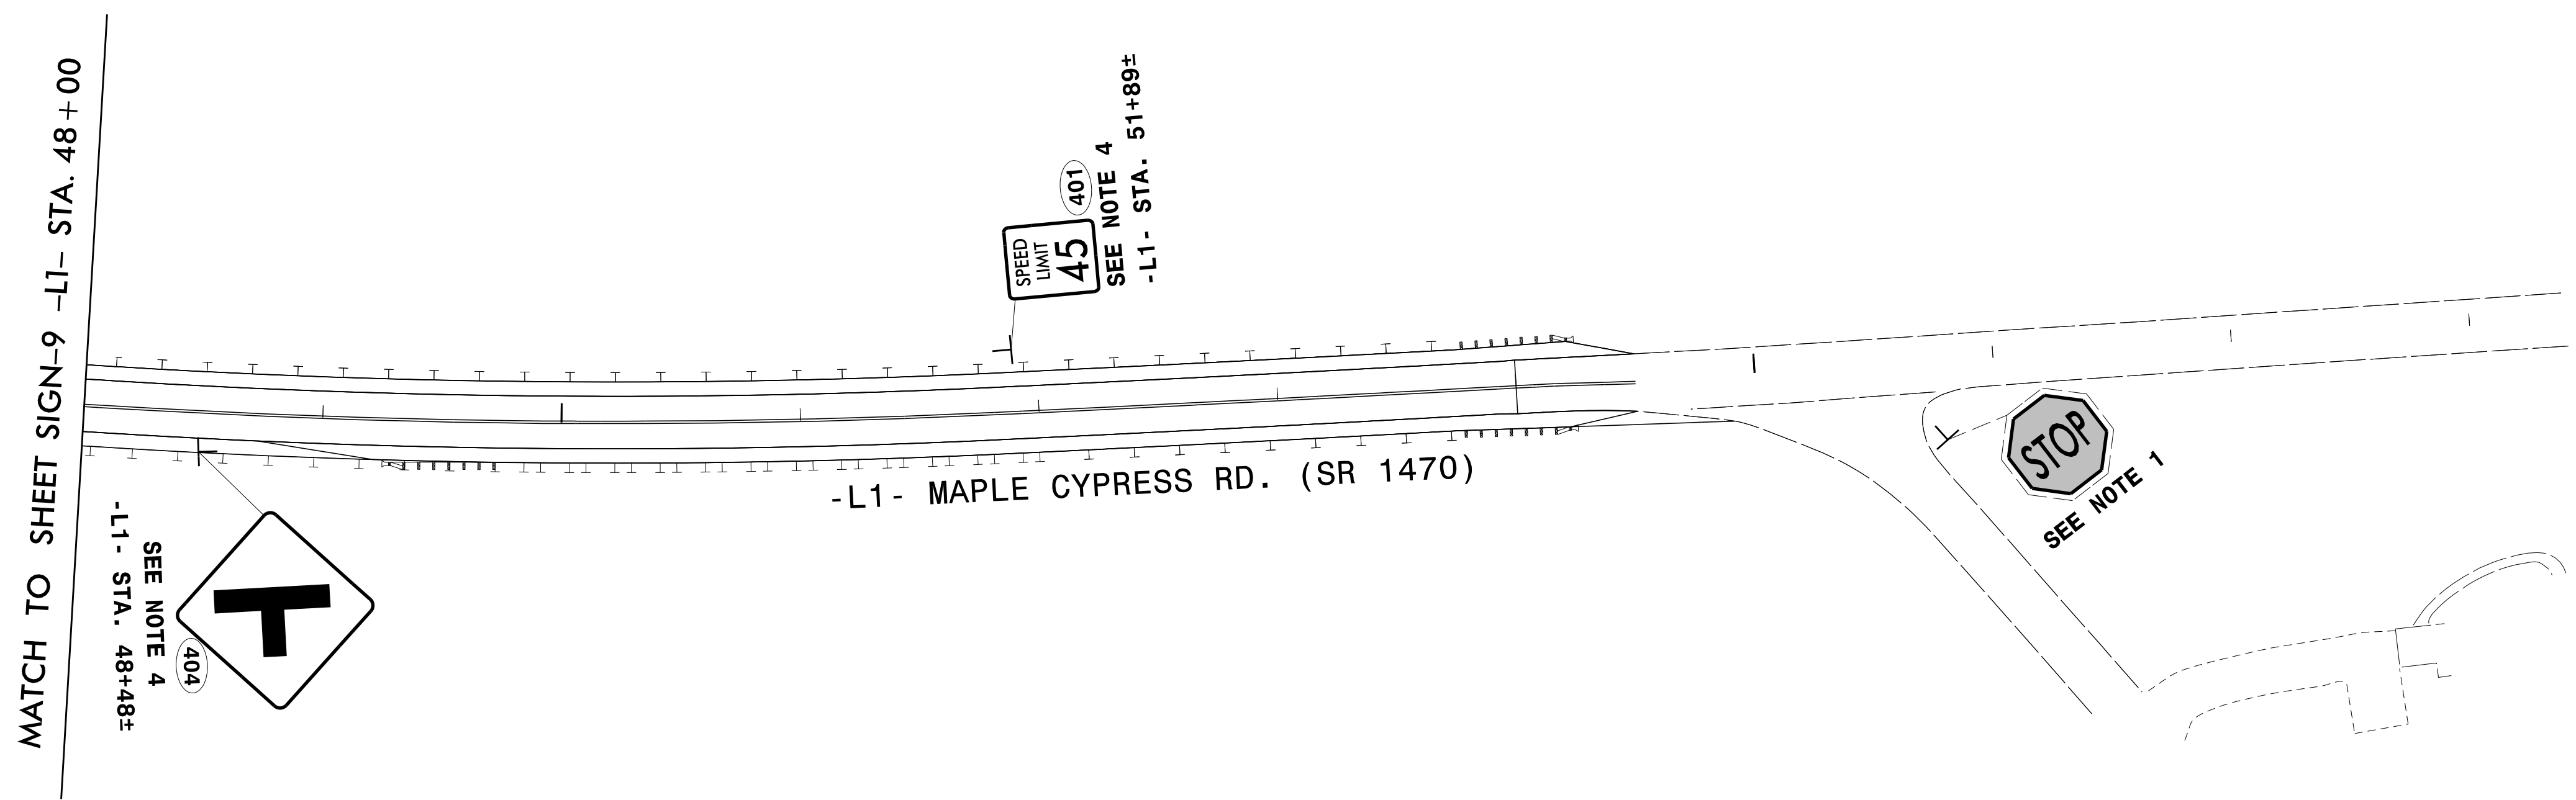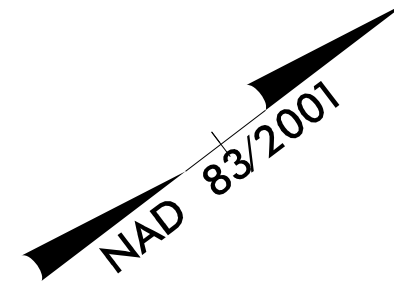

PROJECT NOTES

- 1 EXIST SIGN TO REMAIN
- 2 DISPOSAL OF SIGN SYSTEM, U-CHANNEL
- 3 DISPOSAL OF SIGN SYSTEM, WOOD
- 4 SIGN ERECTION, TYPE D, E, AND F



PROPOSED SIGNS

3/3/2020
 X:\P\10300366\14-B-4484_Design\Design\Traffic\Signing\CADD\Signing Layout Plans\B4484_sign_prop_dtl_04.dgn
 User: wcl_audhrt