
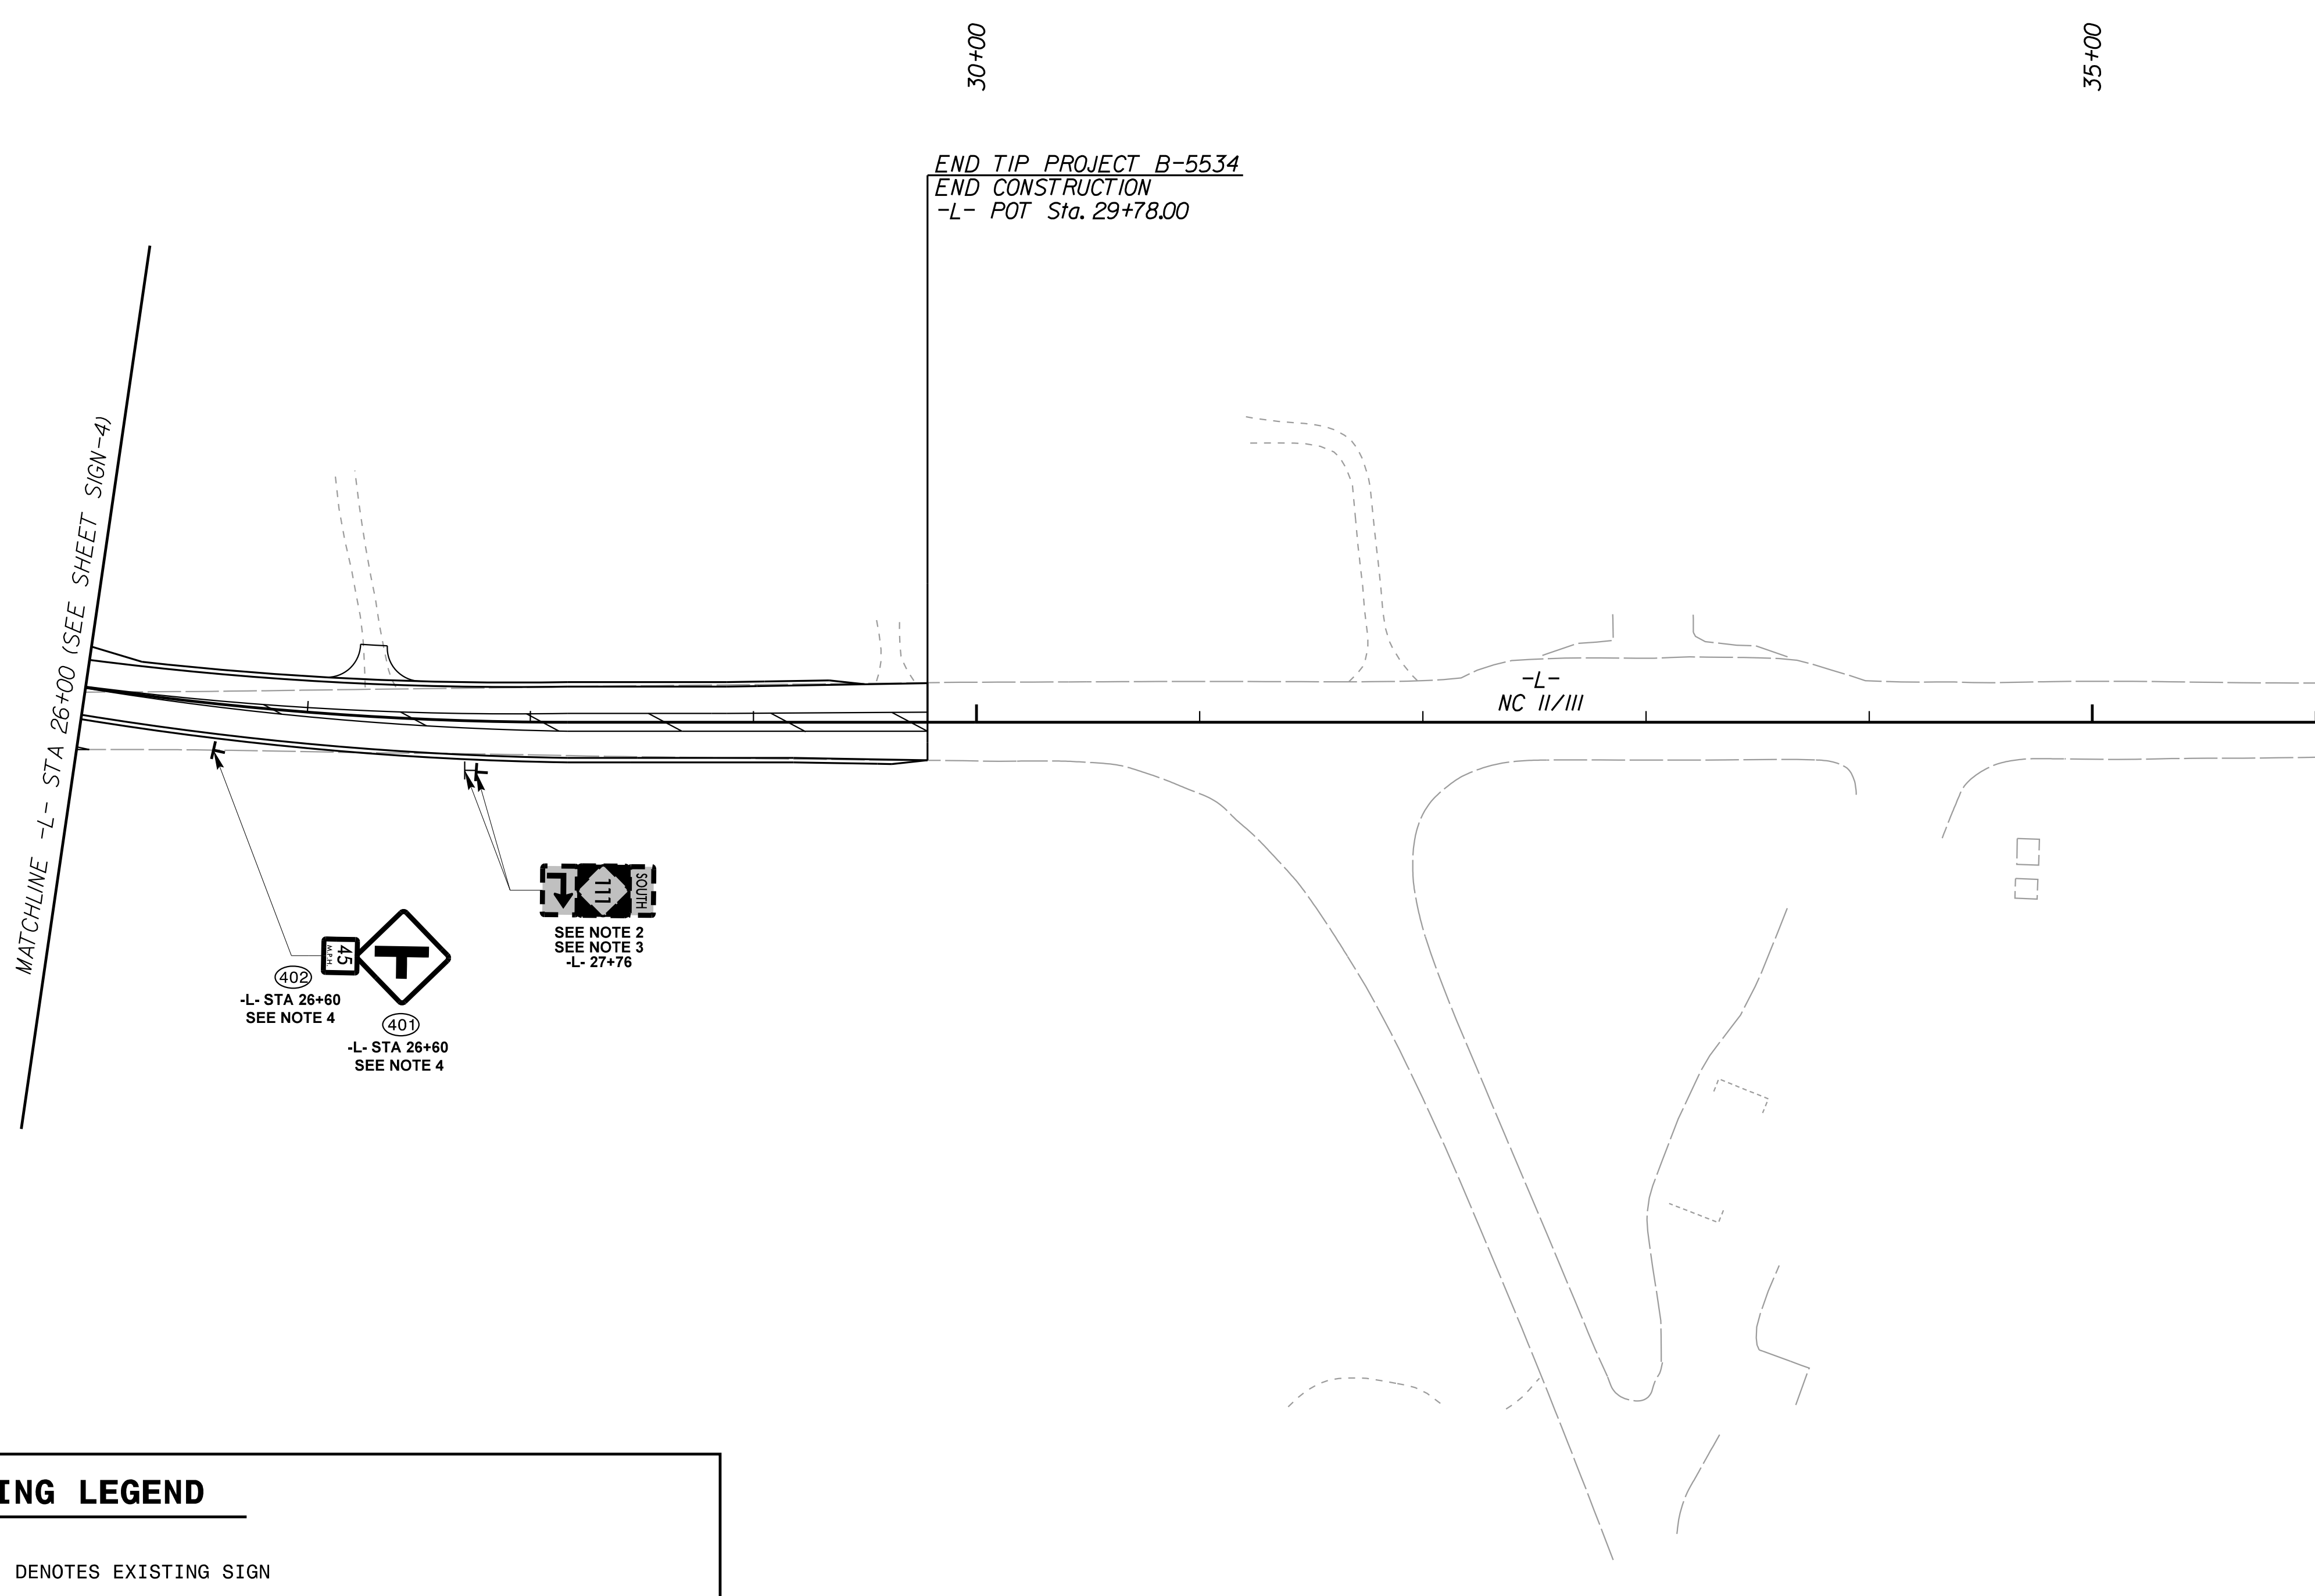


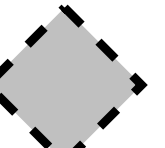
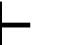

Kimley » Horn
 421 FAYETTEVILLE STREET, SUITE 600
 RALEIGH, NC 27601

PROJECT REFERENCE NO. B-5534	SHEET NO. SIGN-5
ROADWAY DESIGN ENGINEER	
	
DocuSigned by: Jeffrey W. Moore 31600078452454	3/16/2020
DOCUMENT NOT CONSIDERED FINAL UNLESS ALL SIGNATURES COMPLETED	

K:\RAL_Roadway\01036483 - B-5534\Tran\Signing\CADD\Signing Layout Plans\B5534_rdy_sgn_5.dgn



SIGNING LEGEND

-  DENOTES EXISTING SIGN
-  DENOTES NEW "U" CHANNEL POST/PROPOSED SIGN LOCATION
-  DENOTES EXISTING "U" CHANNEL POST/EXISTING SIGN LOCATION

SIGNING NOTES

1. DISPOSE OF SIGN SYSTEM, U-CHANNEL
2. SIGN ERECTION, RELOCATE SIGN TYPE F (GROUND MOUNTED)
3. DISPOSAL OF SUPPORT, U-CHANNEL
4. SIGN ERECTION, TYPE D, E, AND F

SEE SHEET 5 FOR ROADWAY PLANS