




15 + 00.00

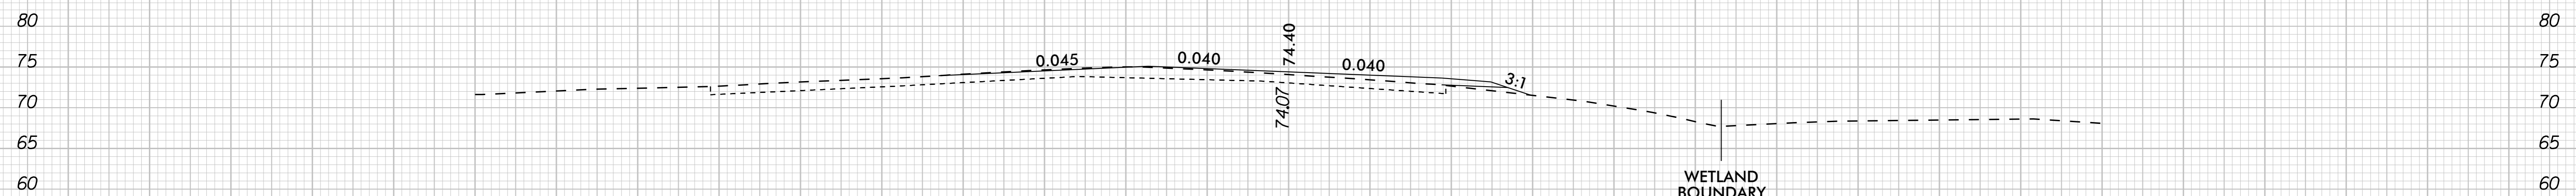


14 + 50.00

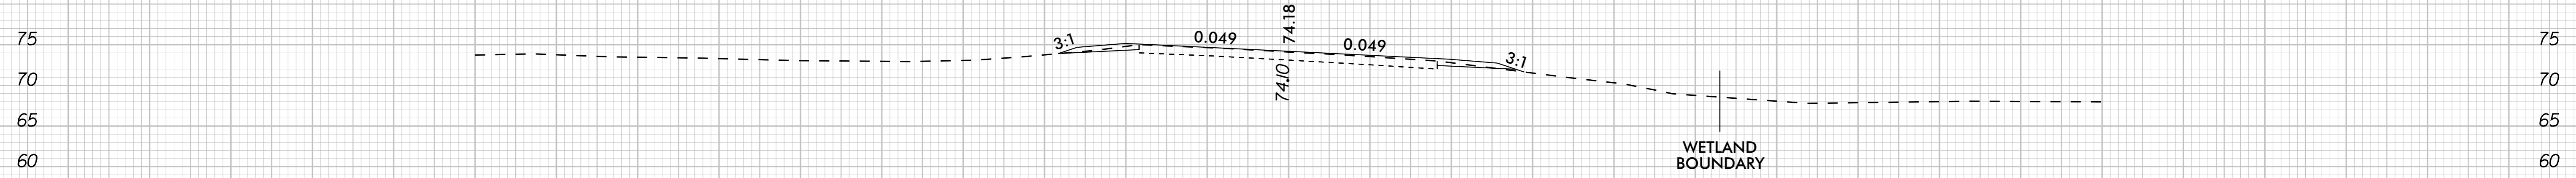

14 + 00.00

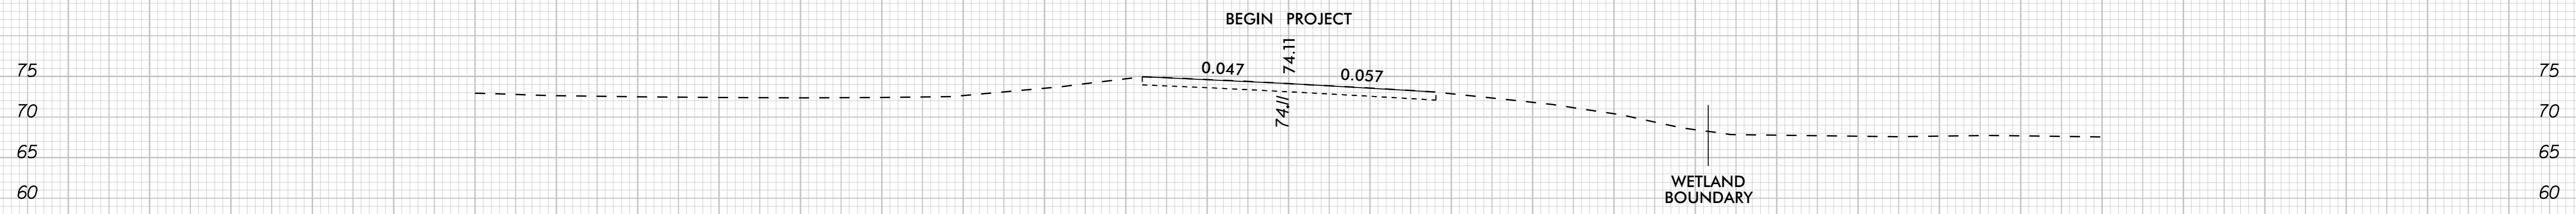

13 + 78.00

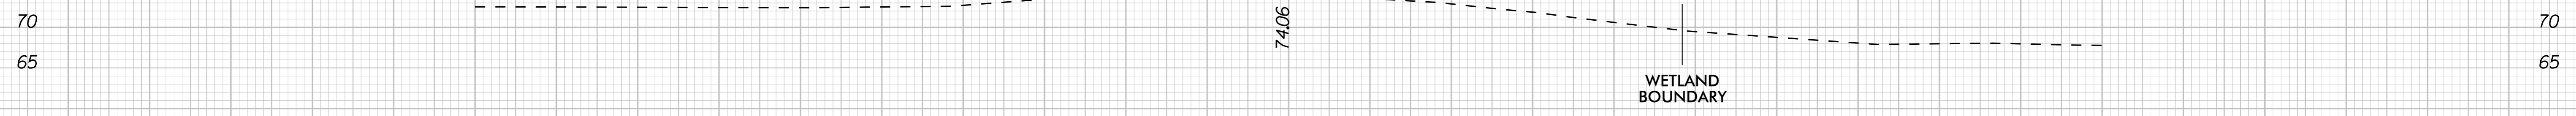

13 + 50.00

