


TIP PROJECT: B-5534

CONTRACT:

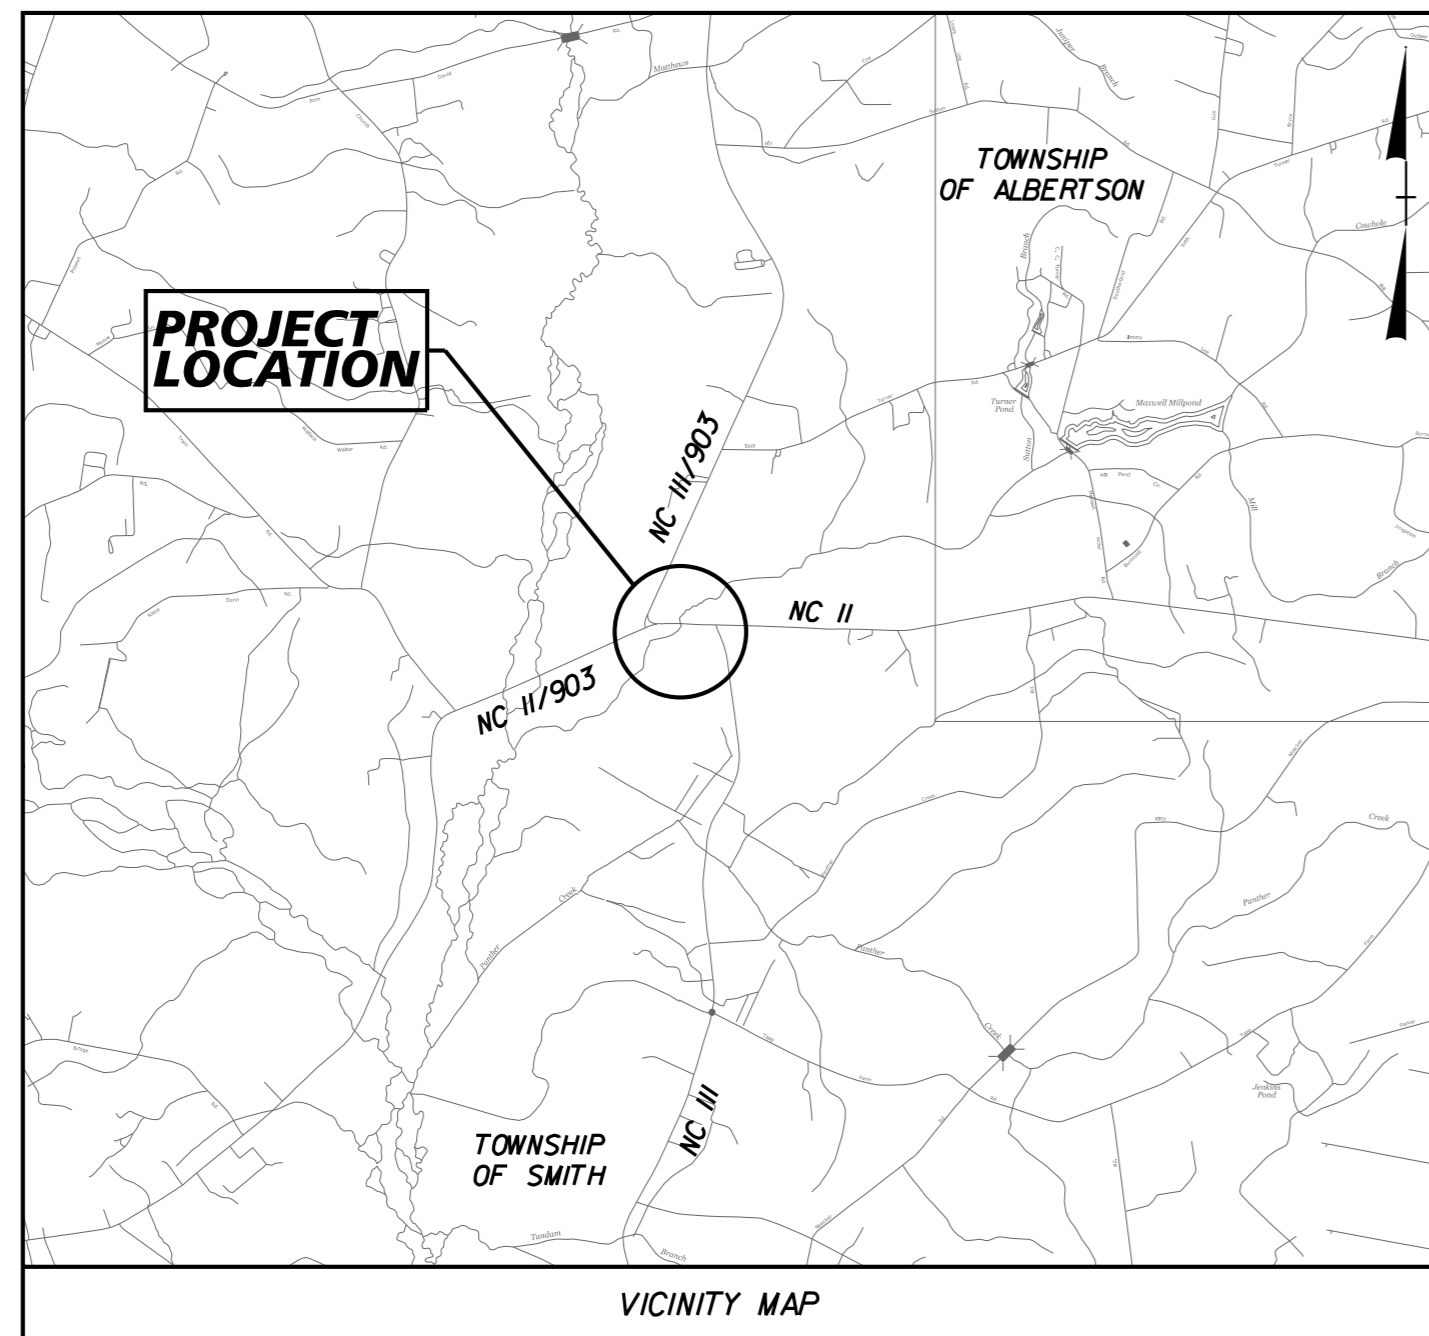

STATE OF NORTH CAROLINA
DIVISION OF HIGHWAYS





**UTILITIES BY OTHERS PLANS
DUPLIN COUNTY**

LOCATION: BRIDGE 82 OVER BURNT COAT CREEK ON NC 111

TYPE OF WORK: RELOCATION OF POWER AND COMMUNICATION LINES

T.I.P. NO.	SHEET NO.
B-5534	UO-1

NOTE:
ALL UTILITY WORK SHOWN ON THIS SHEET IS TO BE DONE BY OTHERS. NO PAYMENT WILL BE MADE TO THE CONTRACTOR FOR UTILITY WORK SHOWN ON THIS SHEET.

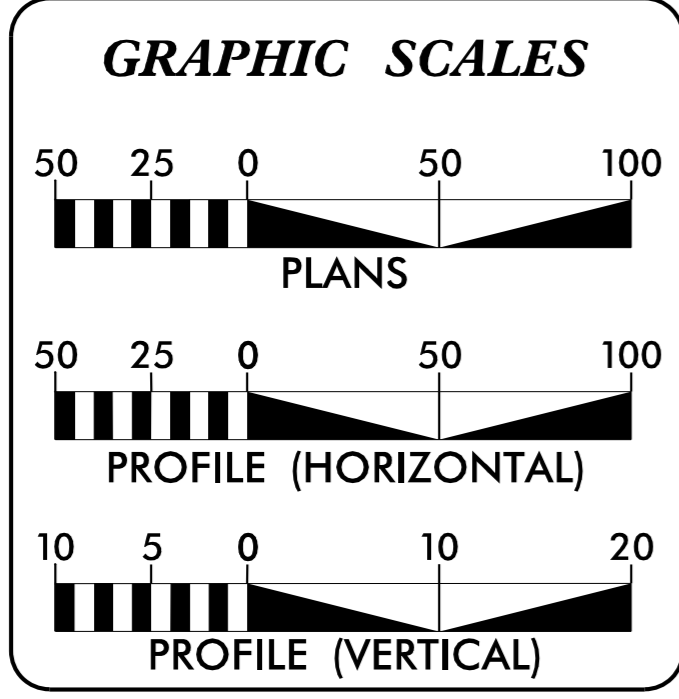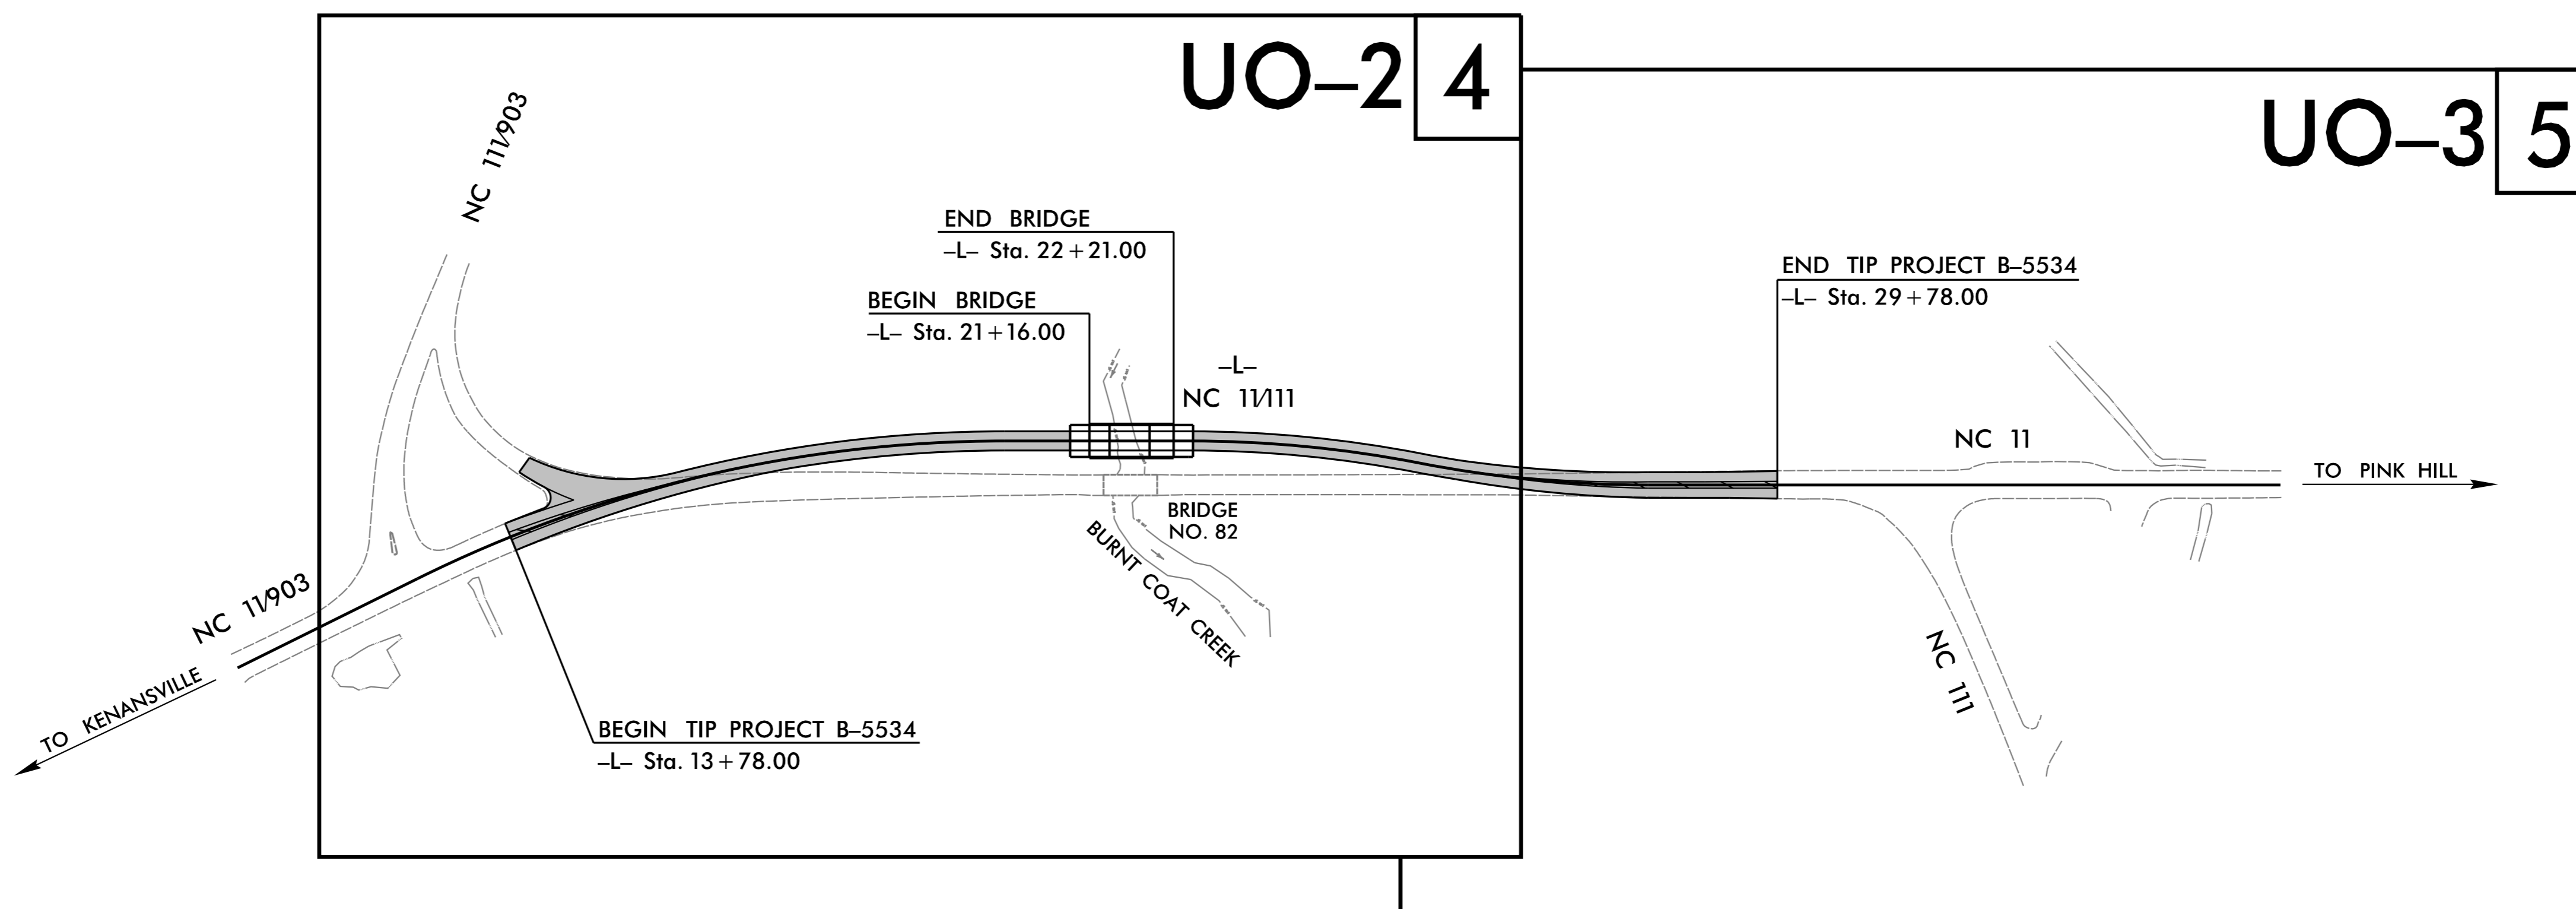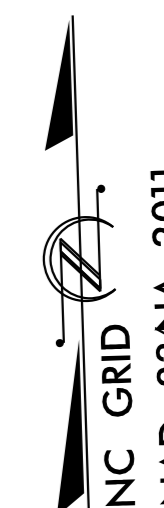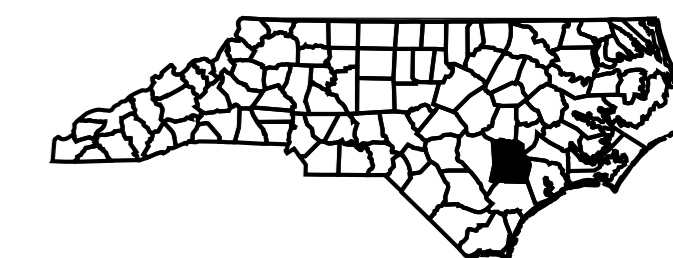

INDEX OF SHEETS

SHEET NO.	DESCRIPTION
UO-1	TITLE SHEET
UO-2 THRU UO-3	UBO PLAN SHEETS

UTILITY OWNERS ON PROJECT

(1) DUKE ENERGY:	—	POWER
(2) CENTURYLINK:	—	COMMUNICATION
(3) CHARTER:	—	COMMUNICATION

PLANS PREPARED IN THE OFFICE BY:

Kimley » Horn

JEFF MOORE, P.E.
UTILITY PROJECT MANAGER

TYLER SPRING, E.I.
PROJECT UTILITY COORDINATOR

**DIVISION OF HIGHWAYS
UTILITIES UNIT**

1555 MAIL SERVICES CENTER
RALEIGH NC 27699-1555
PHONE (919) 707-6690
FAX (919) 250-4151

NABIL HAMDAN UTILITIES REGIONAL ENGINEER
KELVIN MARTIN, E.I. UTILITIES ENGINEER
KYLE PLEASANT UTILITIES AREA COORDINATOR
LARRY JAMES JR. UTILITIES COORDINATOR

5/14/99

4/13/2020

Kimley Horn


421 FAYETTEVILLE STREET, SUITE 600
RALEIGH, N.C. 27601

PROJECT REFERENCE NO. SHEET NO.

B-5534 U0-2

THIS SHEET CORRESPONDS TO R0Y 4


NOTE:
ALL UTILITY WORK SHOWN ON THIS SHEET IS TO BE DONE BY OTHERS. NO PAYMENT WILL BE MADE TO THE CONTRACTOR FOR UTILITY WORK SHOWN ON THIS SHEET.

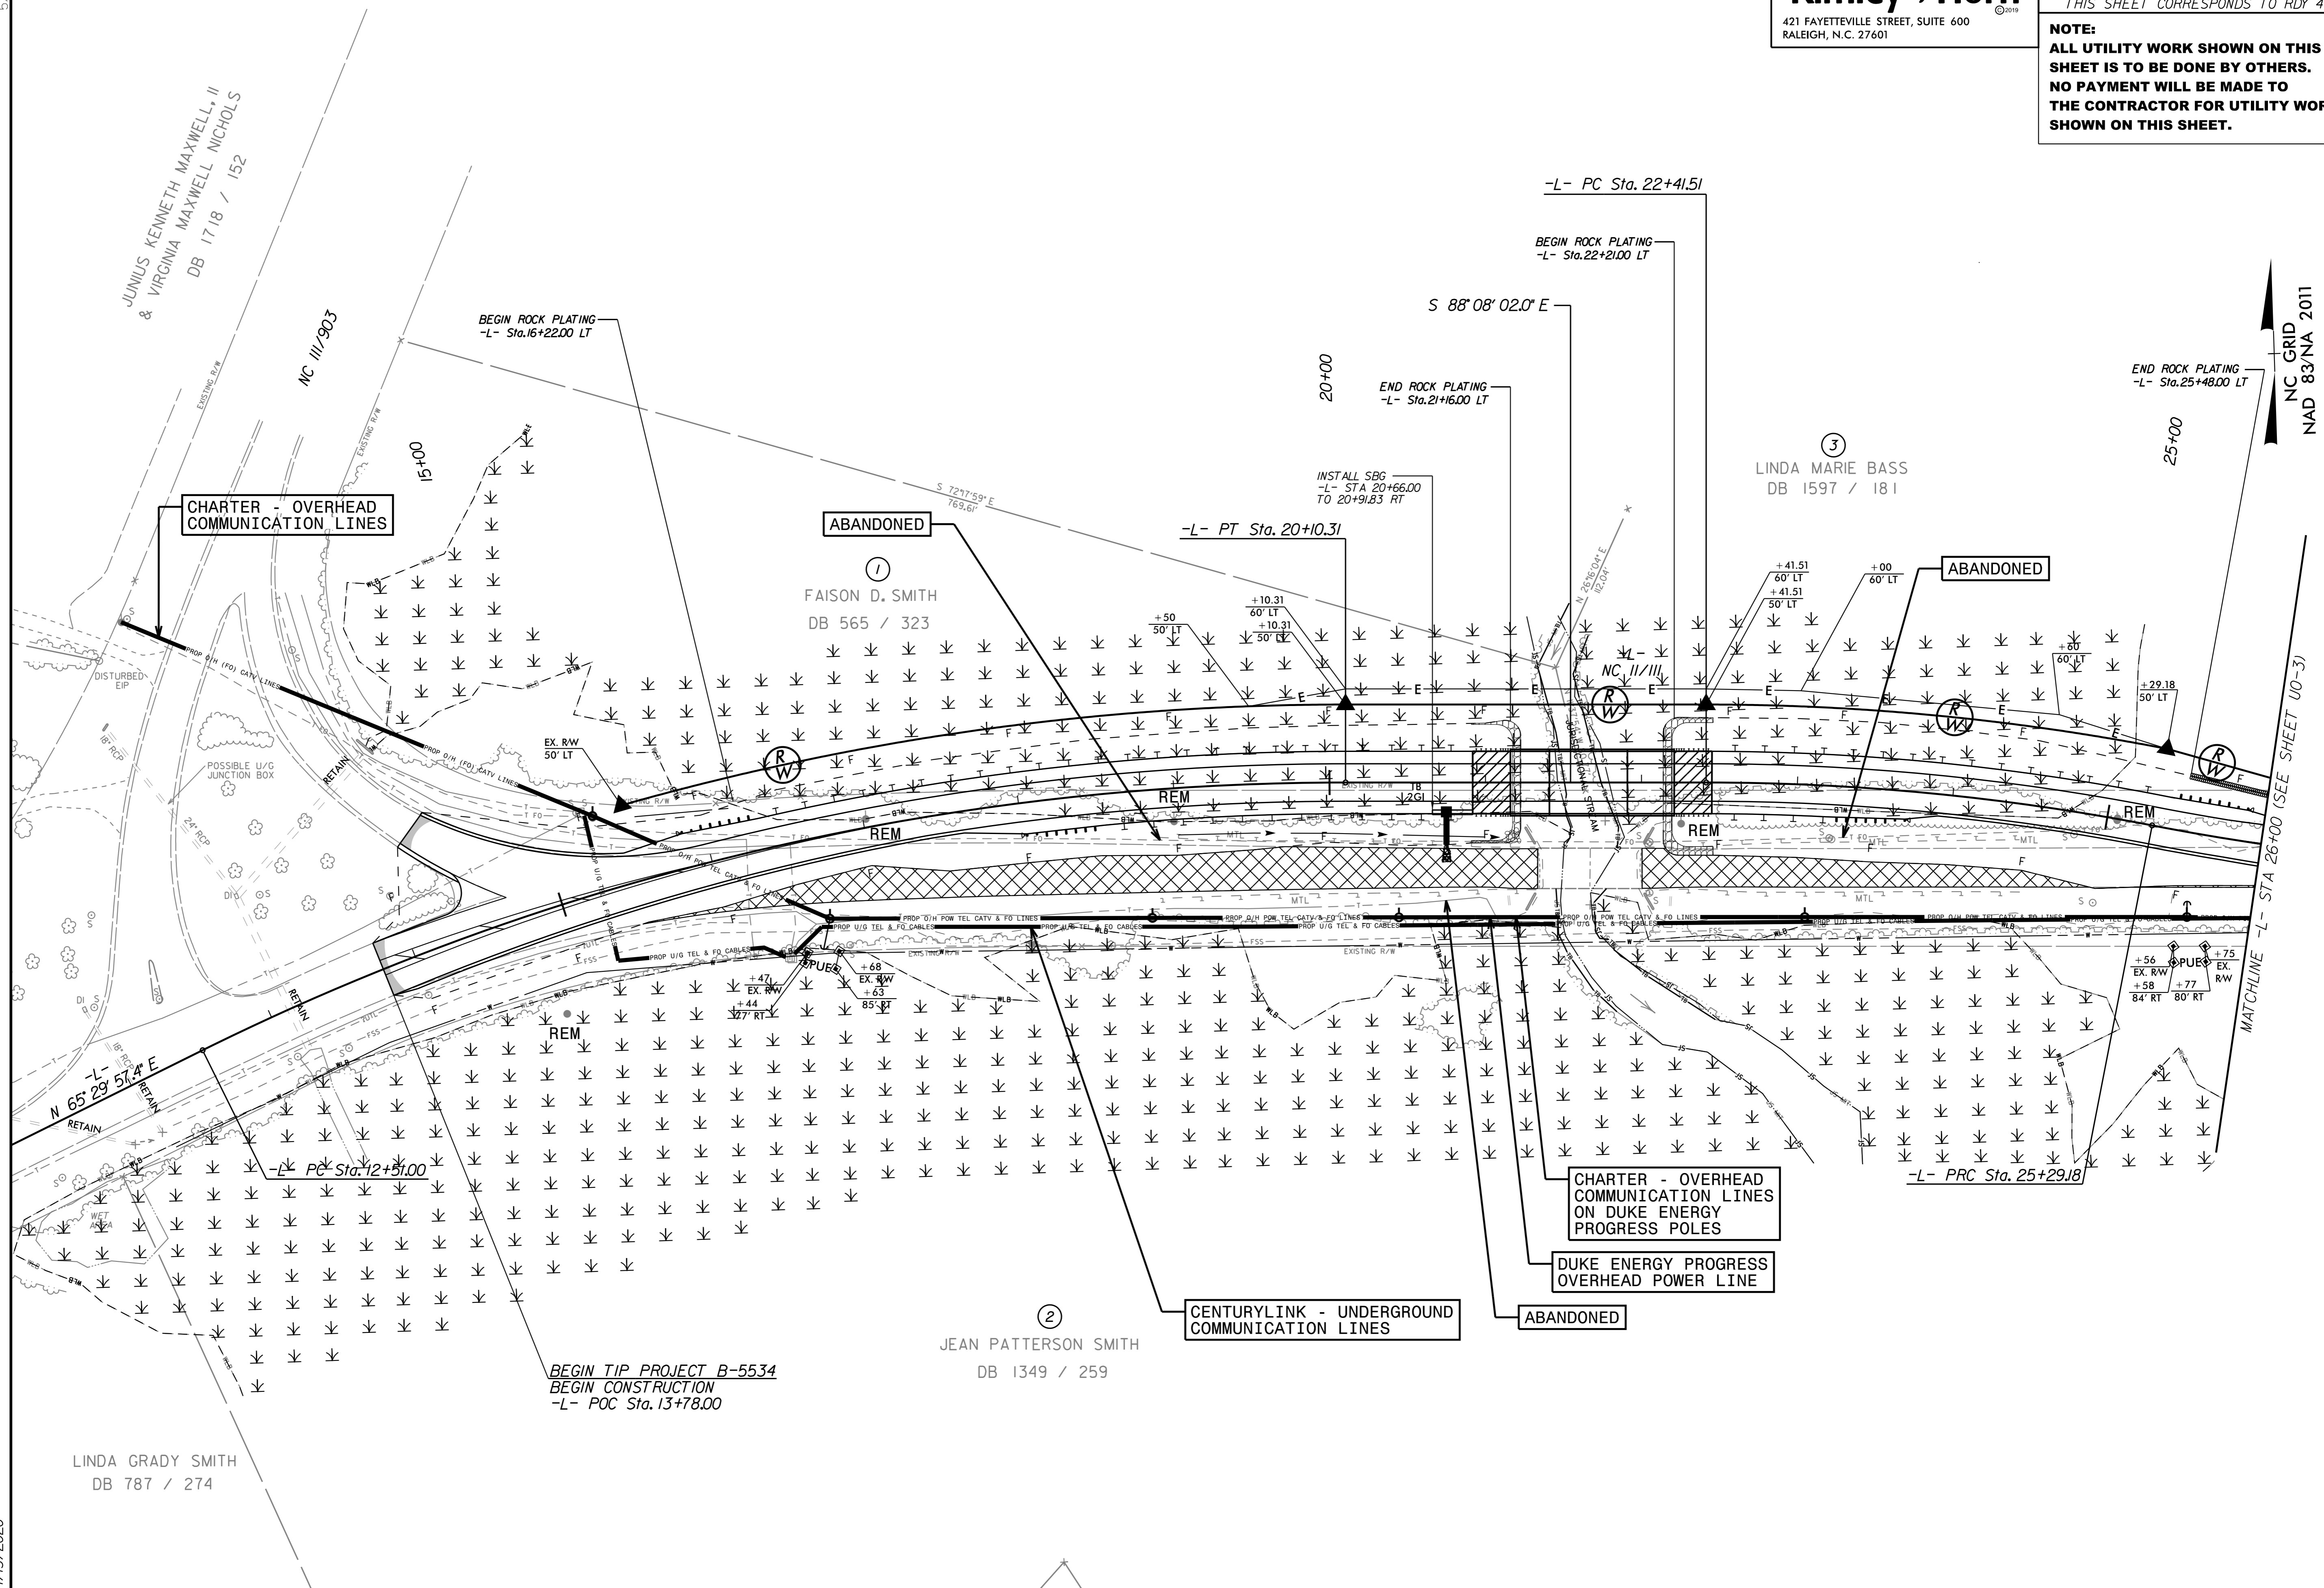

NC GRID
NAD 83/NA 2011

MATCHLINE - L- STA 26+00 (SEE SHEET U0-3)

NOTE:
ALL UTILITY WORK SHOWN ON THIS SHEET IS TO BE DONE BY OTHERS. NO PAYMENT WILL BE MADE TO THE CONTRACTOR FOR UTILITY WORK SHOWN ON THIS SHEET.

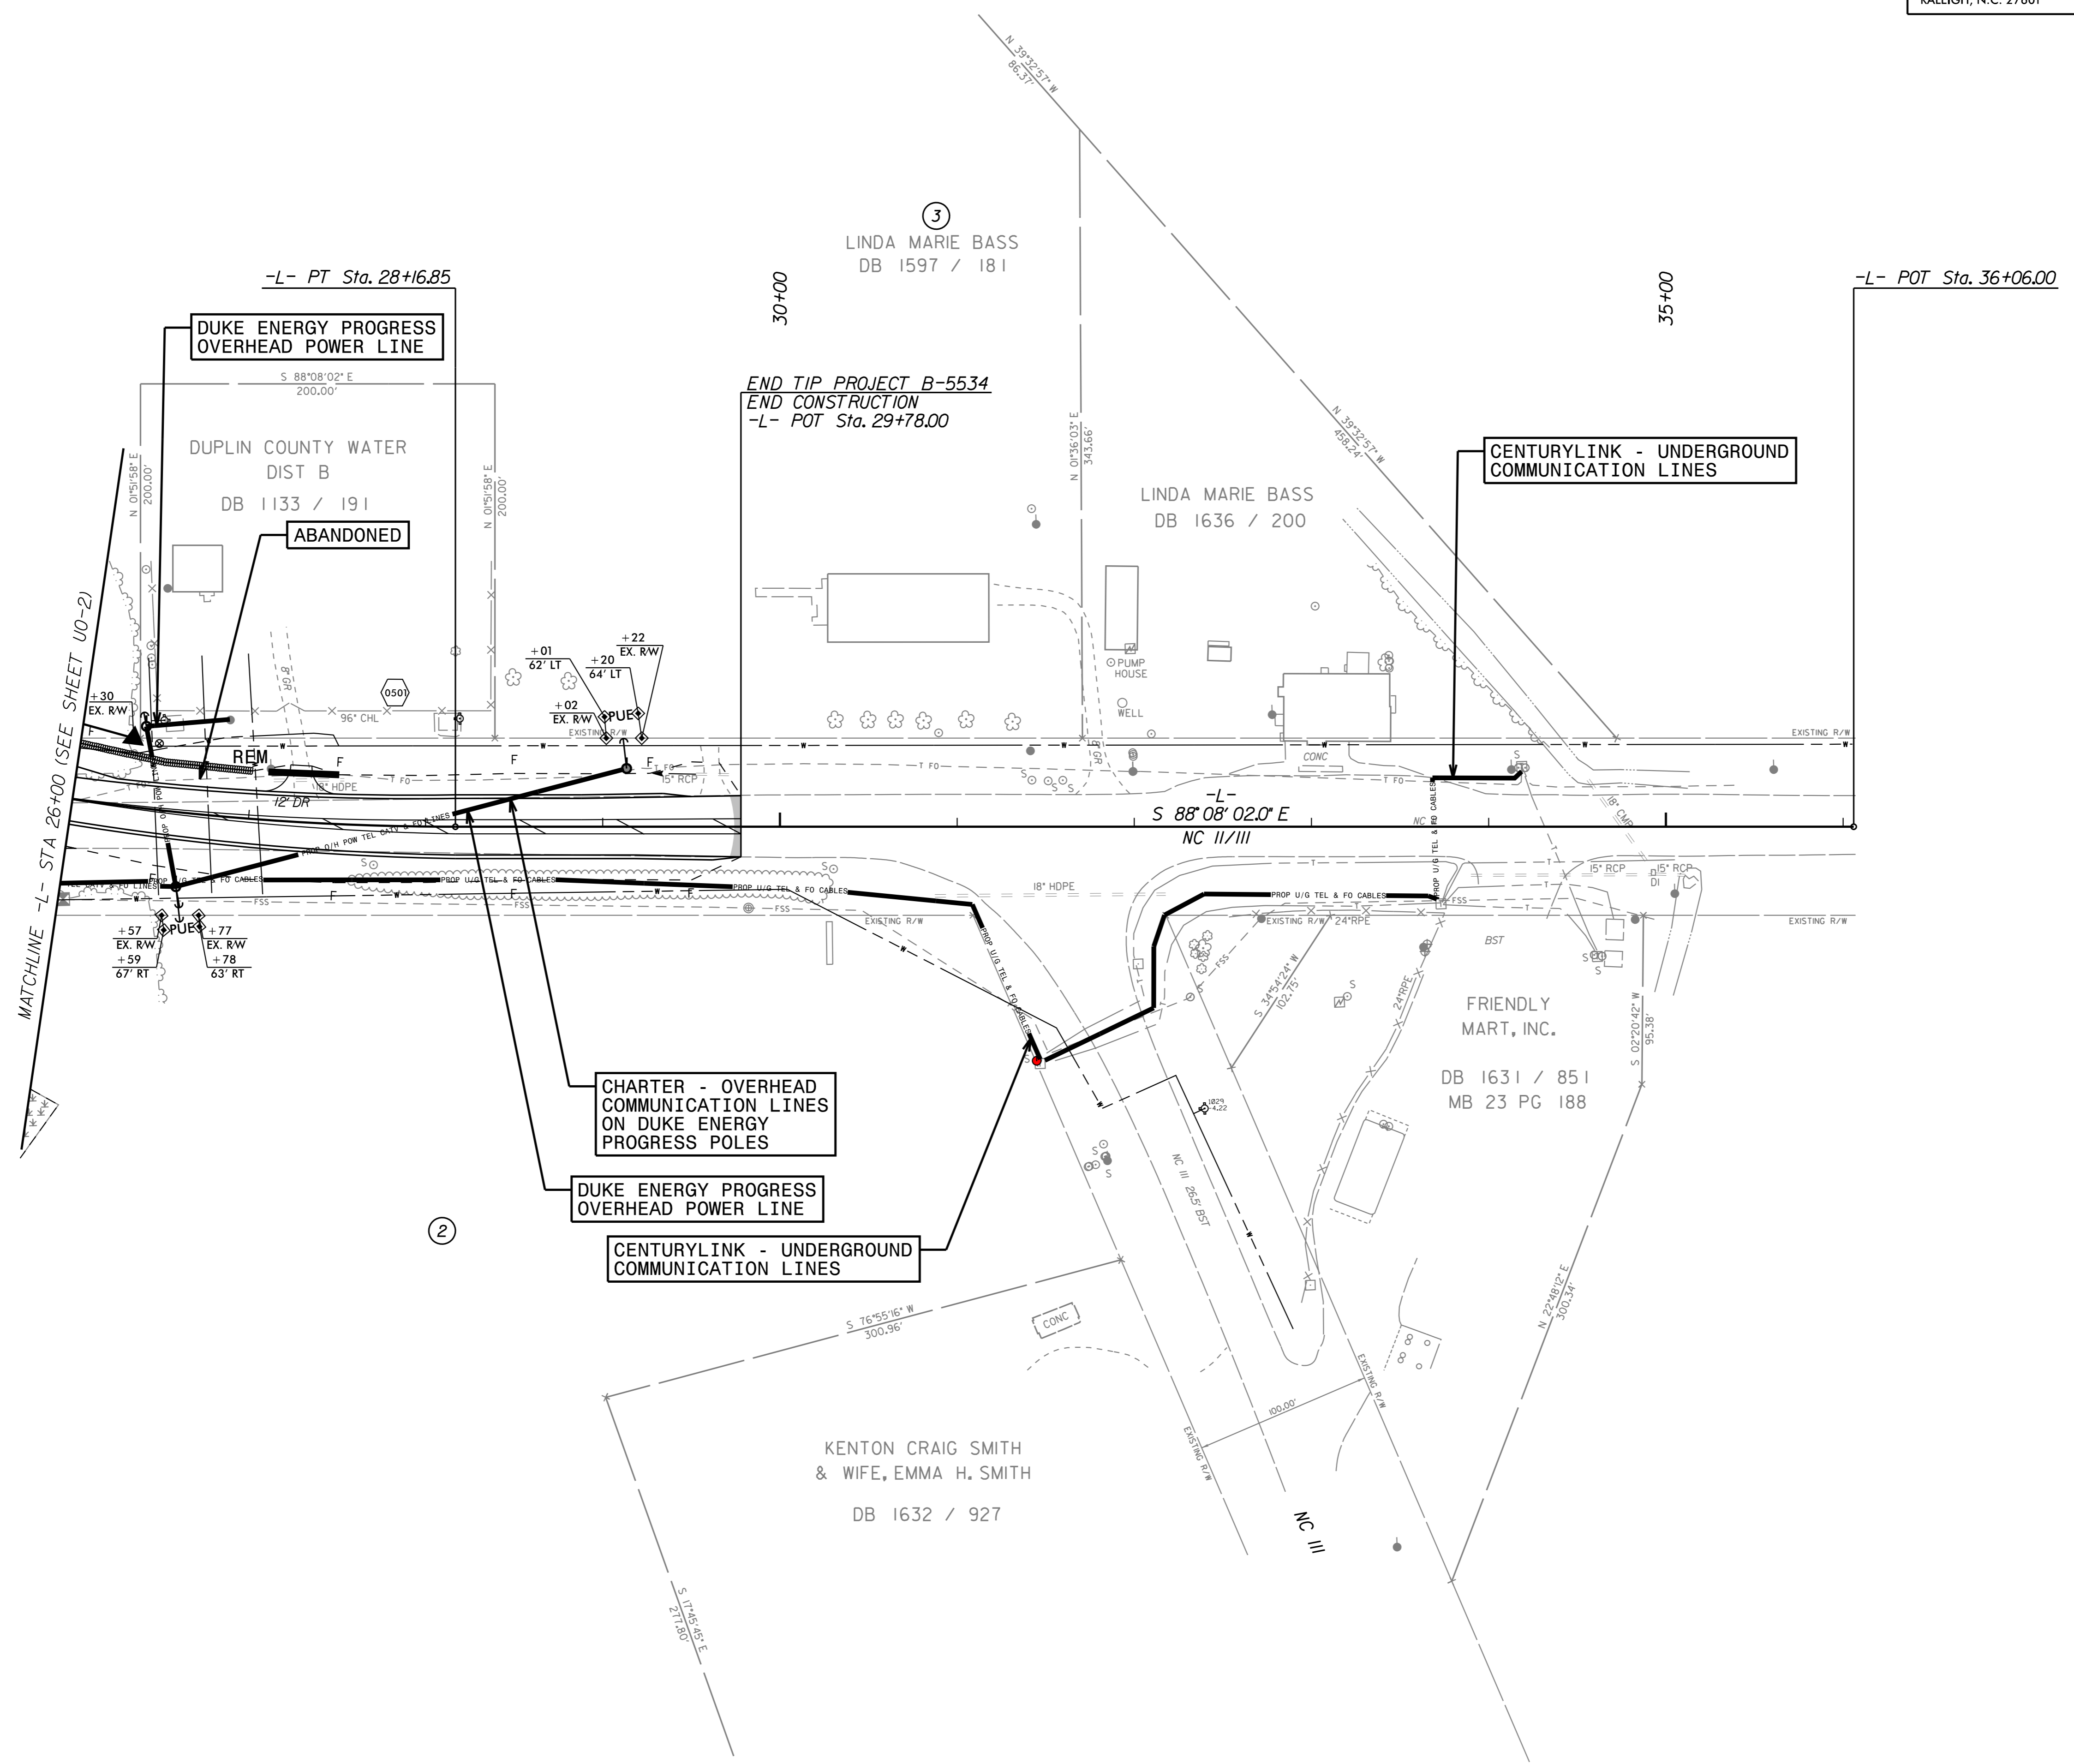

NAD 83/NA 2011