


PLOT DRIVER: NCDOT_pdf_mono_eng_50.plt PENTABLE: NCDOT_tcp.tbl
 USER: MRZEPKA DATE: 2/28/2020 TIME: 2:22:22 PM
 FILE: p:\pwhdr\users\01\HDR-US_East_01\Documents\5705\10127505\6.0_CAD_BIM\6.2_WIP\Division_03\B-5639_TrafficControl\TCP\B5639_tmp_09.dht02.dgn



APPROVED: *Michael T. Rzepka*
 DATE: 1/6/2021

**DOCUMENT NOT CONSIDERED FINAL
 UNLESS ALL SIGNATURES COMPLETED**

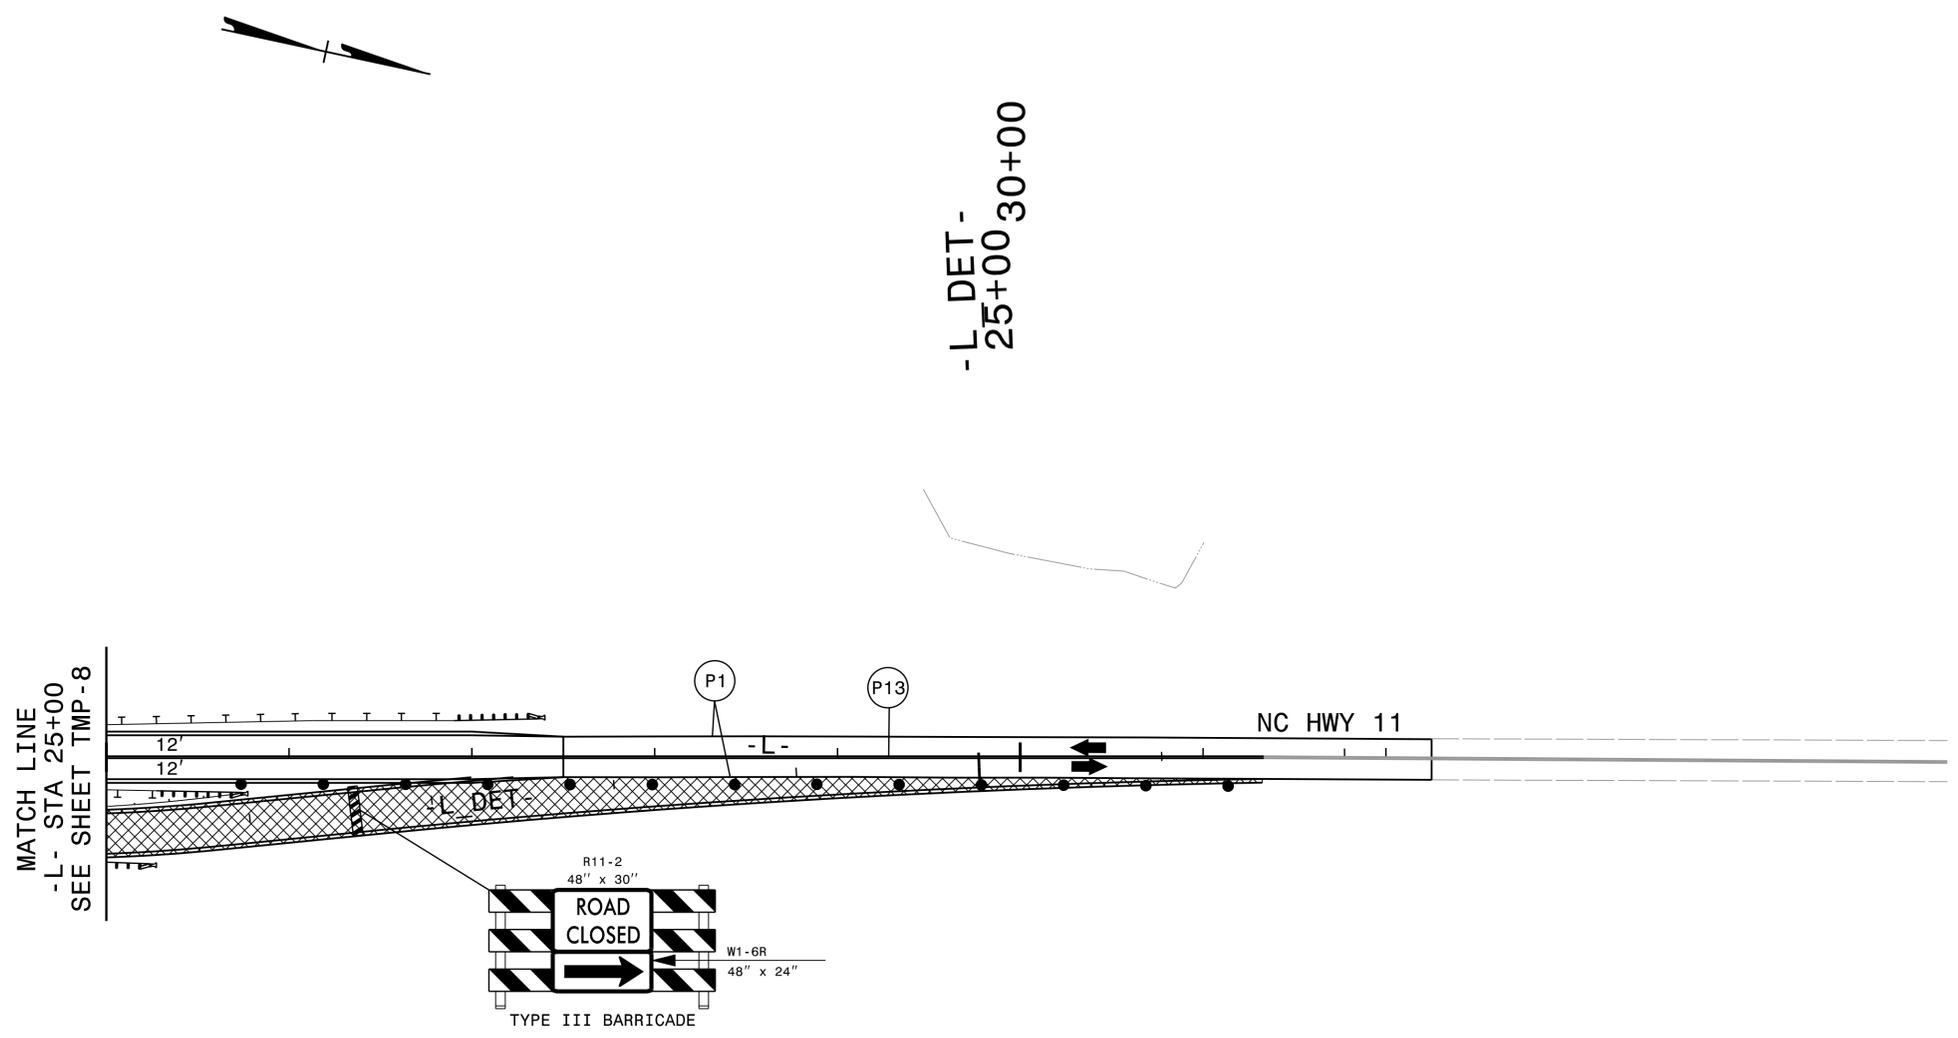

**PHASE 3
 DETAIL**