


09.08.2019

TIP PROJECT: B-5639

STATE OF NORTH CAROLINA DIVISION OF HIGHWAYS


T.I.P. NO.	SHEET NO.
B-5639	UC-1

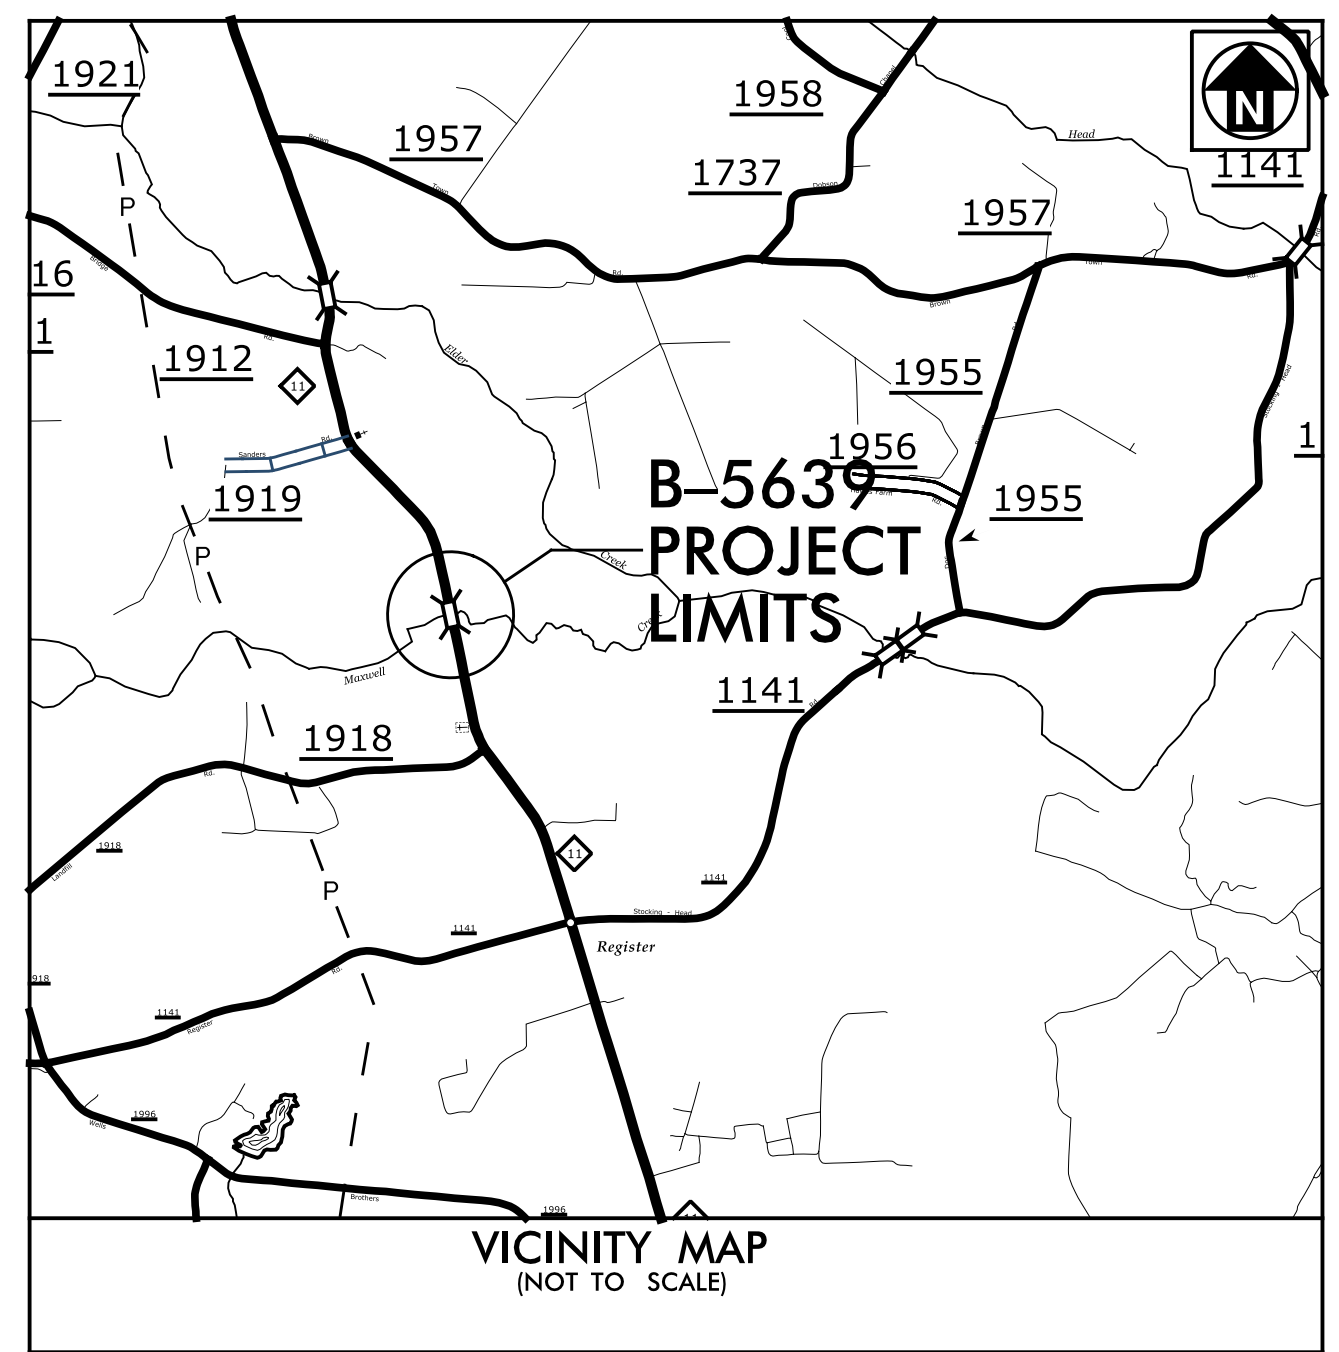


UTILITY CONSTRUCTION PLANS DUPLIN COUNTY

LOCATION: BRIDGE NO. 36 OVER MAXWELL CREEK
ON NC 11 (CLODFELTER ROAD)

TYPE OF WORK: WATER LINE RELOCATION

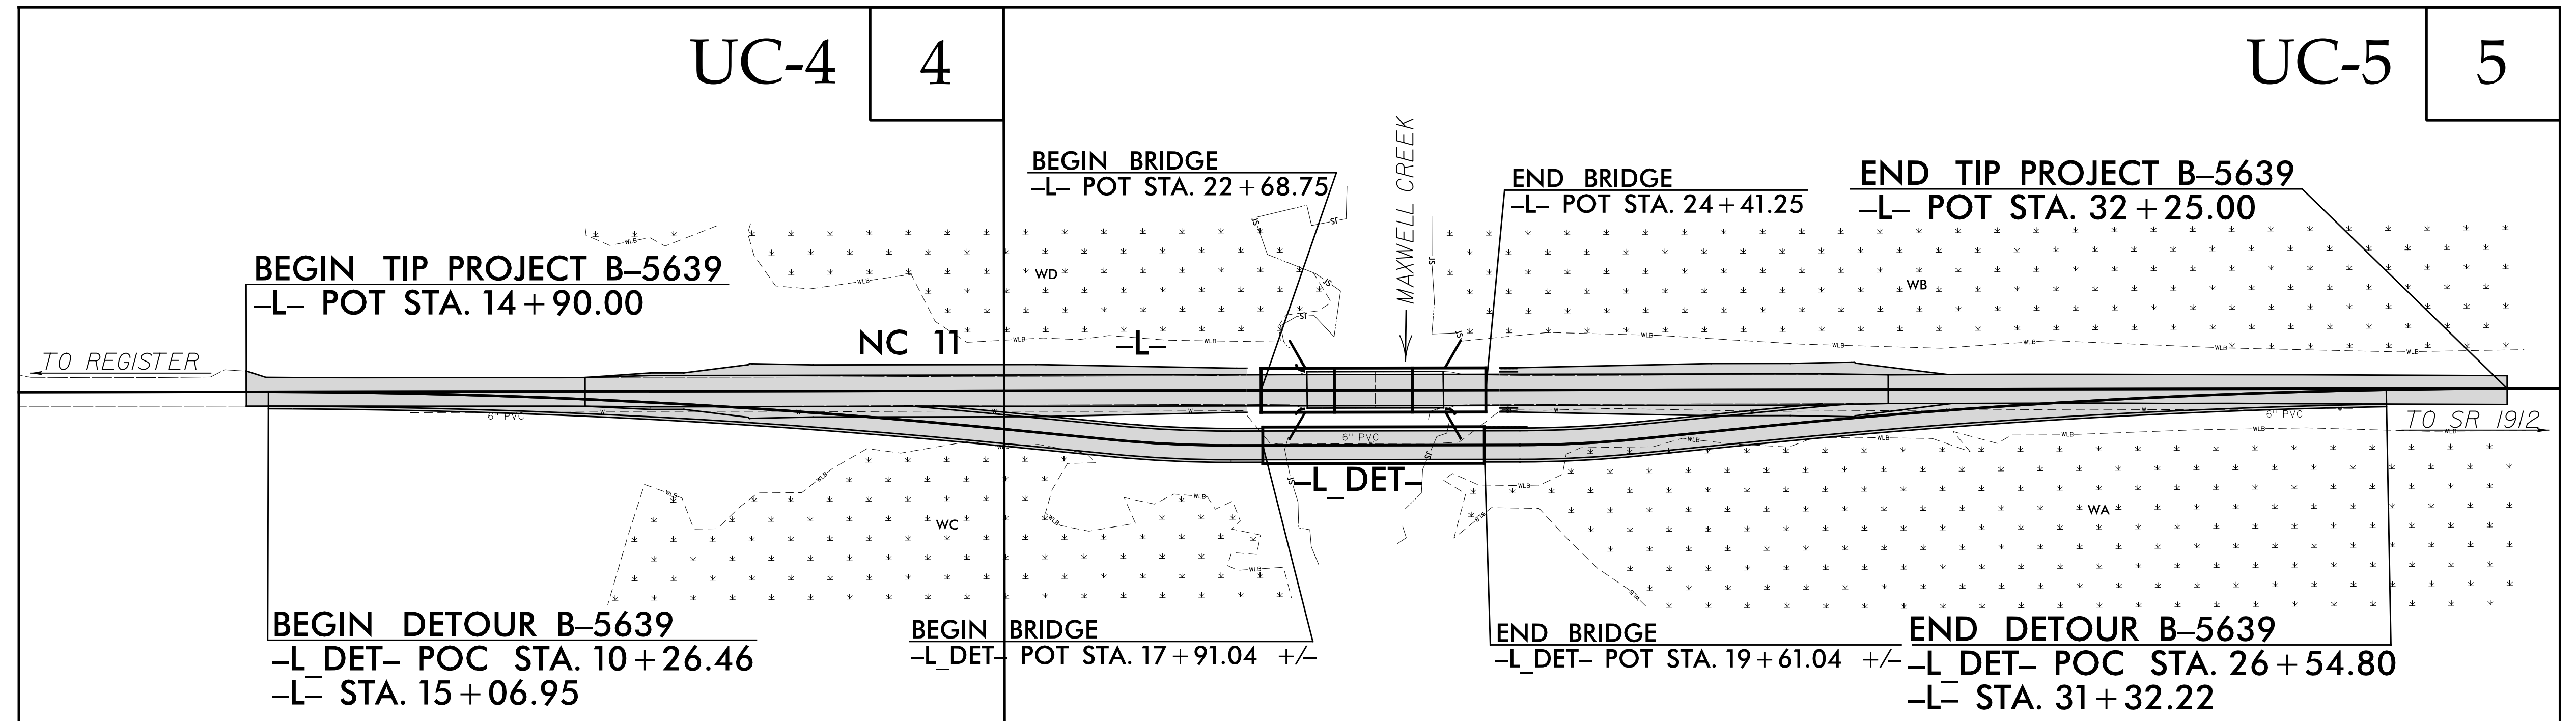

DOCUMENT NOT CONSIDERED FINAL
UNTIL ALL SIGNATURES ARE COMPLETED

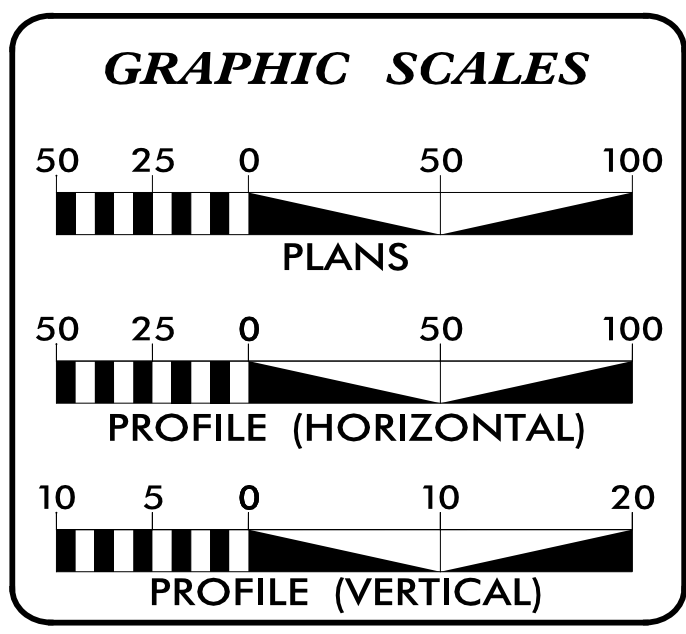

SHEET NO.:	DESCRIPTION:
UC-1	TITLE SHEET
UC-2	UTILITY SYMBOLOGY
UC-3	NOTES
UC-3A	DETAILS
UC-4 & UC-5	UTILITY CONSTRUCTION SHEET
UC-6	PROFILE SHEET

WATER AND SEWER OWNERS ON PROJECT

(A) WATER - DUPLIN COUNTY

PREPARED IN THE OFFICE OF

THE WOOTEN COMPANY
120 North Boylan Avenue Raleigh, NC 27603-1423
919.828.0531 fax 919.834.3589
License Number: F-0115

DAVE MALINAUSKAS, P.E. PROJECT ENGINEER
COURTNEY GAMBLE, P.E. CONSULTANT CONTACT #2
CONSULTANT CONTACT #3

SEAL

**DIVISION OF HIGHWAYS
UTILITIES UNIT**
1555 MAIL SERVICES CENTER
RALEIGH, NC 27699-1555
PHONE (919) 707-6690
FAX (919) 250-4151

NABIL HAMDAN UTILITIES REGIONAL ENGINEER
KIFAH KAMIL UTILITIES ENGINEER
KYLE PLEASANT UTILITIES AREA COORDINATOR
LARRY M. JAMES, JR. UTILITIES COORDINATOR

\$\$\$ \$ TIME \$\$\$
\$\$\$ \$ USE RENAME \$\$\$