




10

15

20

END STATE TIP PROJECT B-5671  
 -L- POT STA 22+00.00

BEGIN STATE TIP PROJECT B-5671  
 -L- POT STA 12+00.00

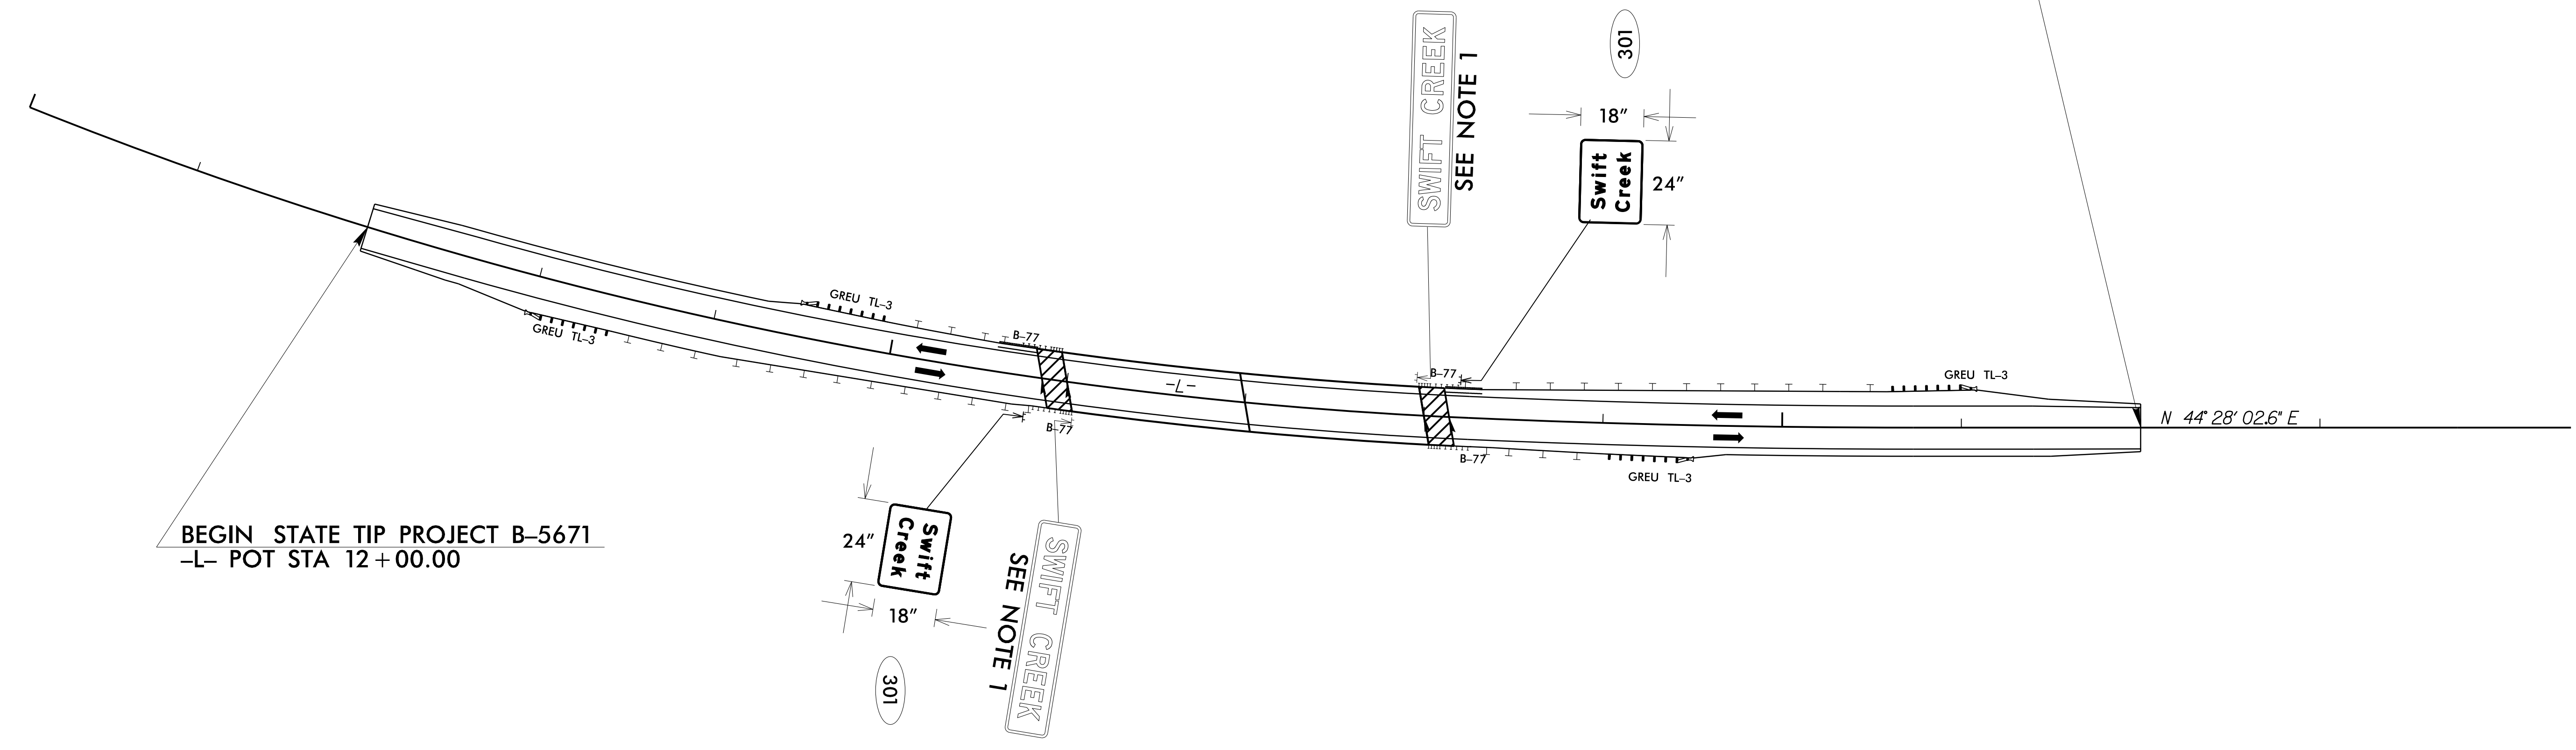

PROJECT NOTES	
1	DISPOSAL OF SIGN SYSTEM, U-CHANNEL


1/30/2020  
 W:\2018\2518101945\24 B-5671\Traffic\TrafficControl\TCP\B5671-SGN\_04.dgn  
 User: tbr-yon.hough

**KCI** Engineers • Planners • Scientists • Construction Managers  
 4505 Falls of Neuse Road, Suite 400  
 Raleigh, NC 27609-4270  
 Phone (919) 783-9214 • Fax (919) 783-9266

APPROVED: \_\_\_\_\_  
 DATE: 2/4/2020

SEAL

**DOCUMENT NOT CONSIDERED FINAL  
 UNLESS ALL SIGNATURES COMPLETED**

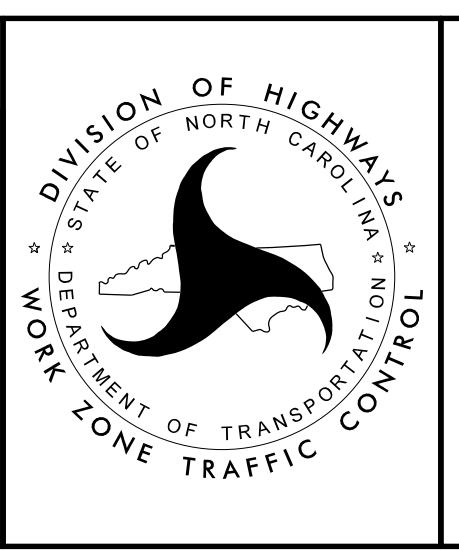

**SIGN DETAIL SHEET**