


4/22/2020

10



20

15

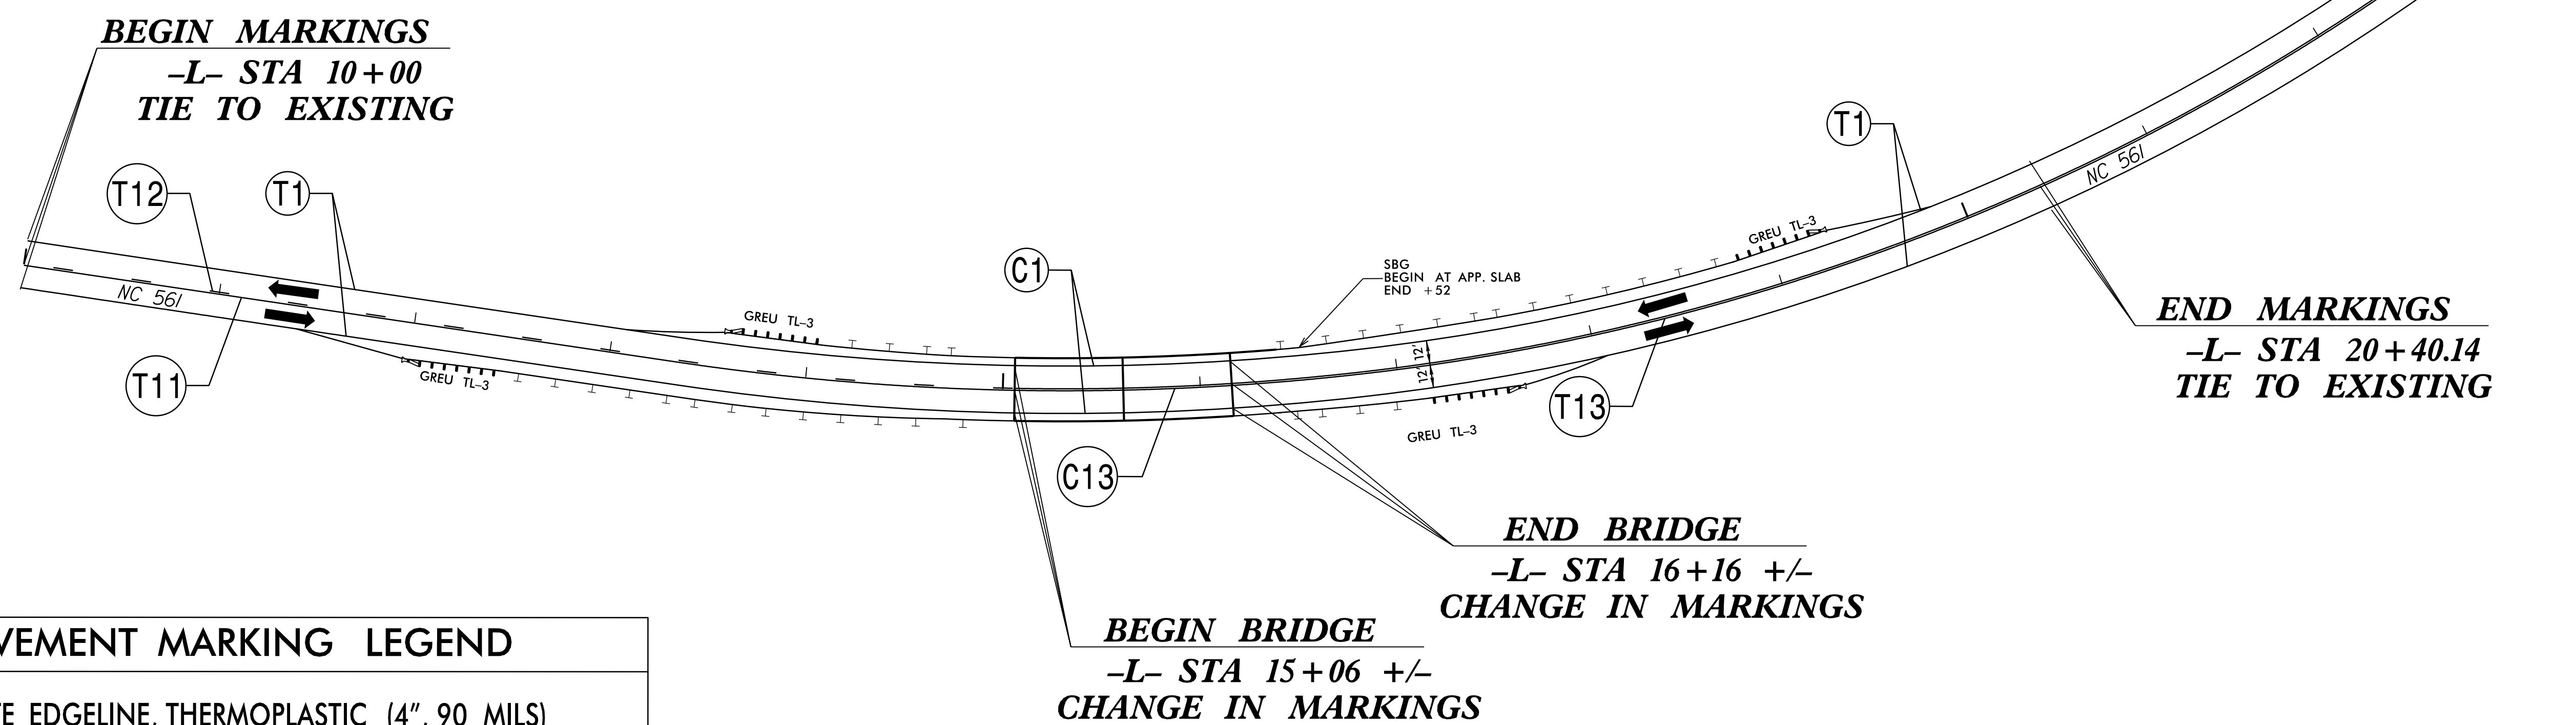

PAVEMENT MARKING LEGEND

- T1** WHITE EDGELINE, THERMOPLASTIC (4", 90 MILS)
- T12** YELLOW 10 FT. SKIP, THERMOPLASTIC (4", 90 MILS)
- T11** YELLOW SINGLE CENTER, PAINT (4")
- T13** YELLOW DOUBLE CENTER, PAINT (4")
- C1** WHITE EDGELINE, COLD APPLIED (4", TYPE 2)
- C13** YELLOW DOUBLE CENTER, COLD APPLIED (4", TYPE 2)

PAVEMENT MARKING DETAIL

22-APR-2020 11:45:21 \\f:\2018\20180415\21 B-5662\TrafficControl\TC\B5662.PMP_02.dgn
\$\$\$\$\$USER\$