





5/14/99

PROJECT REFERENCE NO. <b>B-5662</b>	SHEET NO. <b>UC-7</b>
DESIGNED BY: <b>DD</b>	
DRAWN BY: <b>CS</b>	
CHECKED BY: <b>MM</b>	
APPROVED BY:	
REVISED:	
NORTH CAROLINA DEPARTMENT OF TRANSPORTATION	
UTILITIES ENGINEERING SEC. PHONE: (919) 707-6690 FAX: (919) 250-4151	UTILITY CONSTRUCTION PLANS ONLY
 Engineers • Planners • Scientists • Construction Managers 4505 Falls of Neuse Road, Suite 400 Raleigh, NC 27609 Phone (919) 783-9214 • Fax (919) 783-9266 License No. C-764	

**-W/L-**

**UTILITY CONSTRUCTION**

**DOCUMENT NOT CONSIDERED FINAL  
UNLESS ALL SIGNATURES COMPLETED**

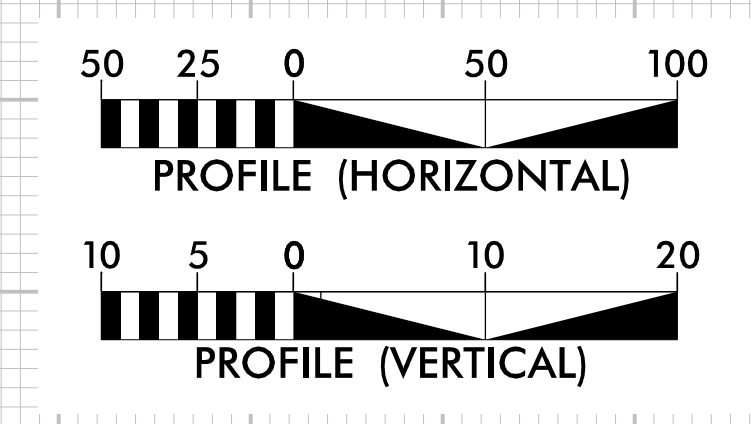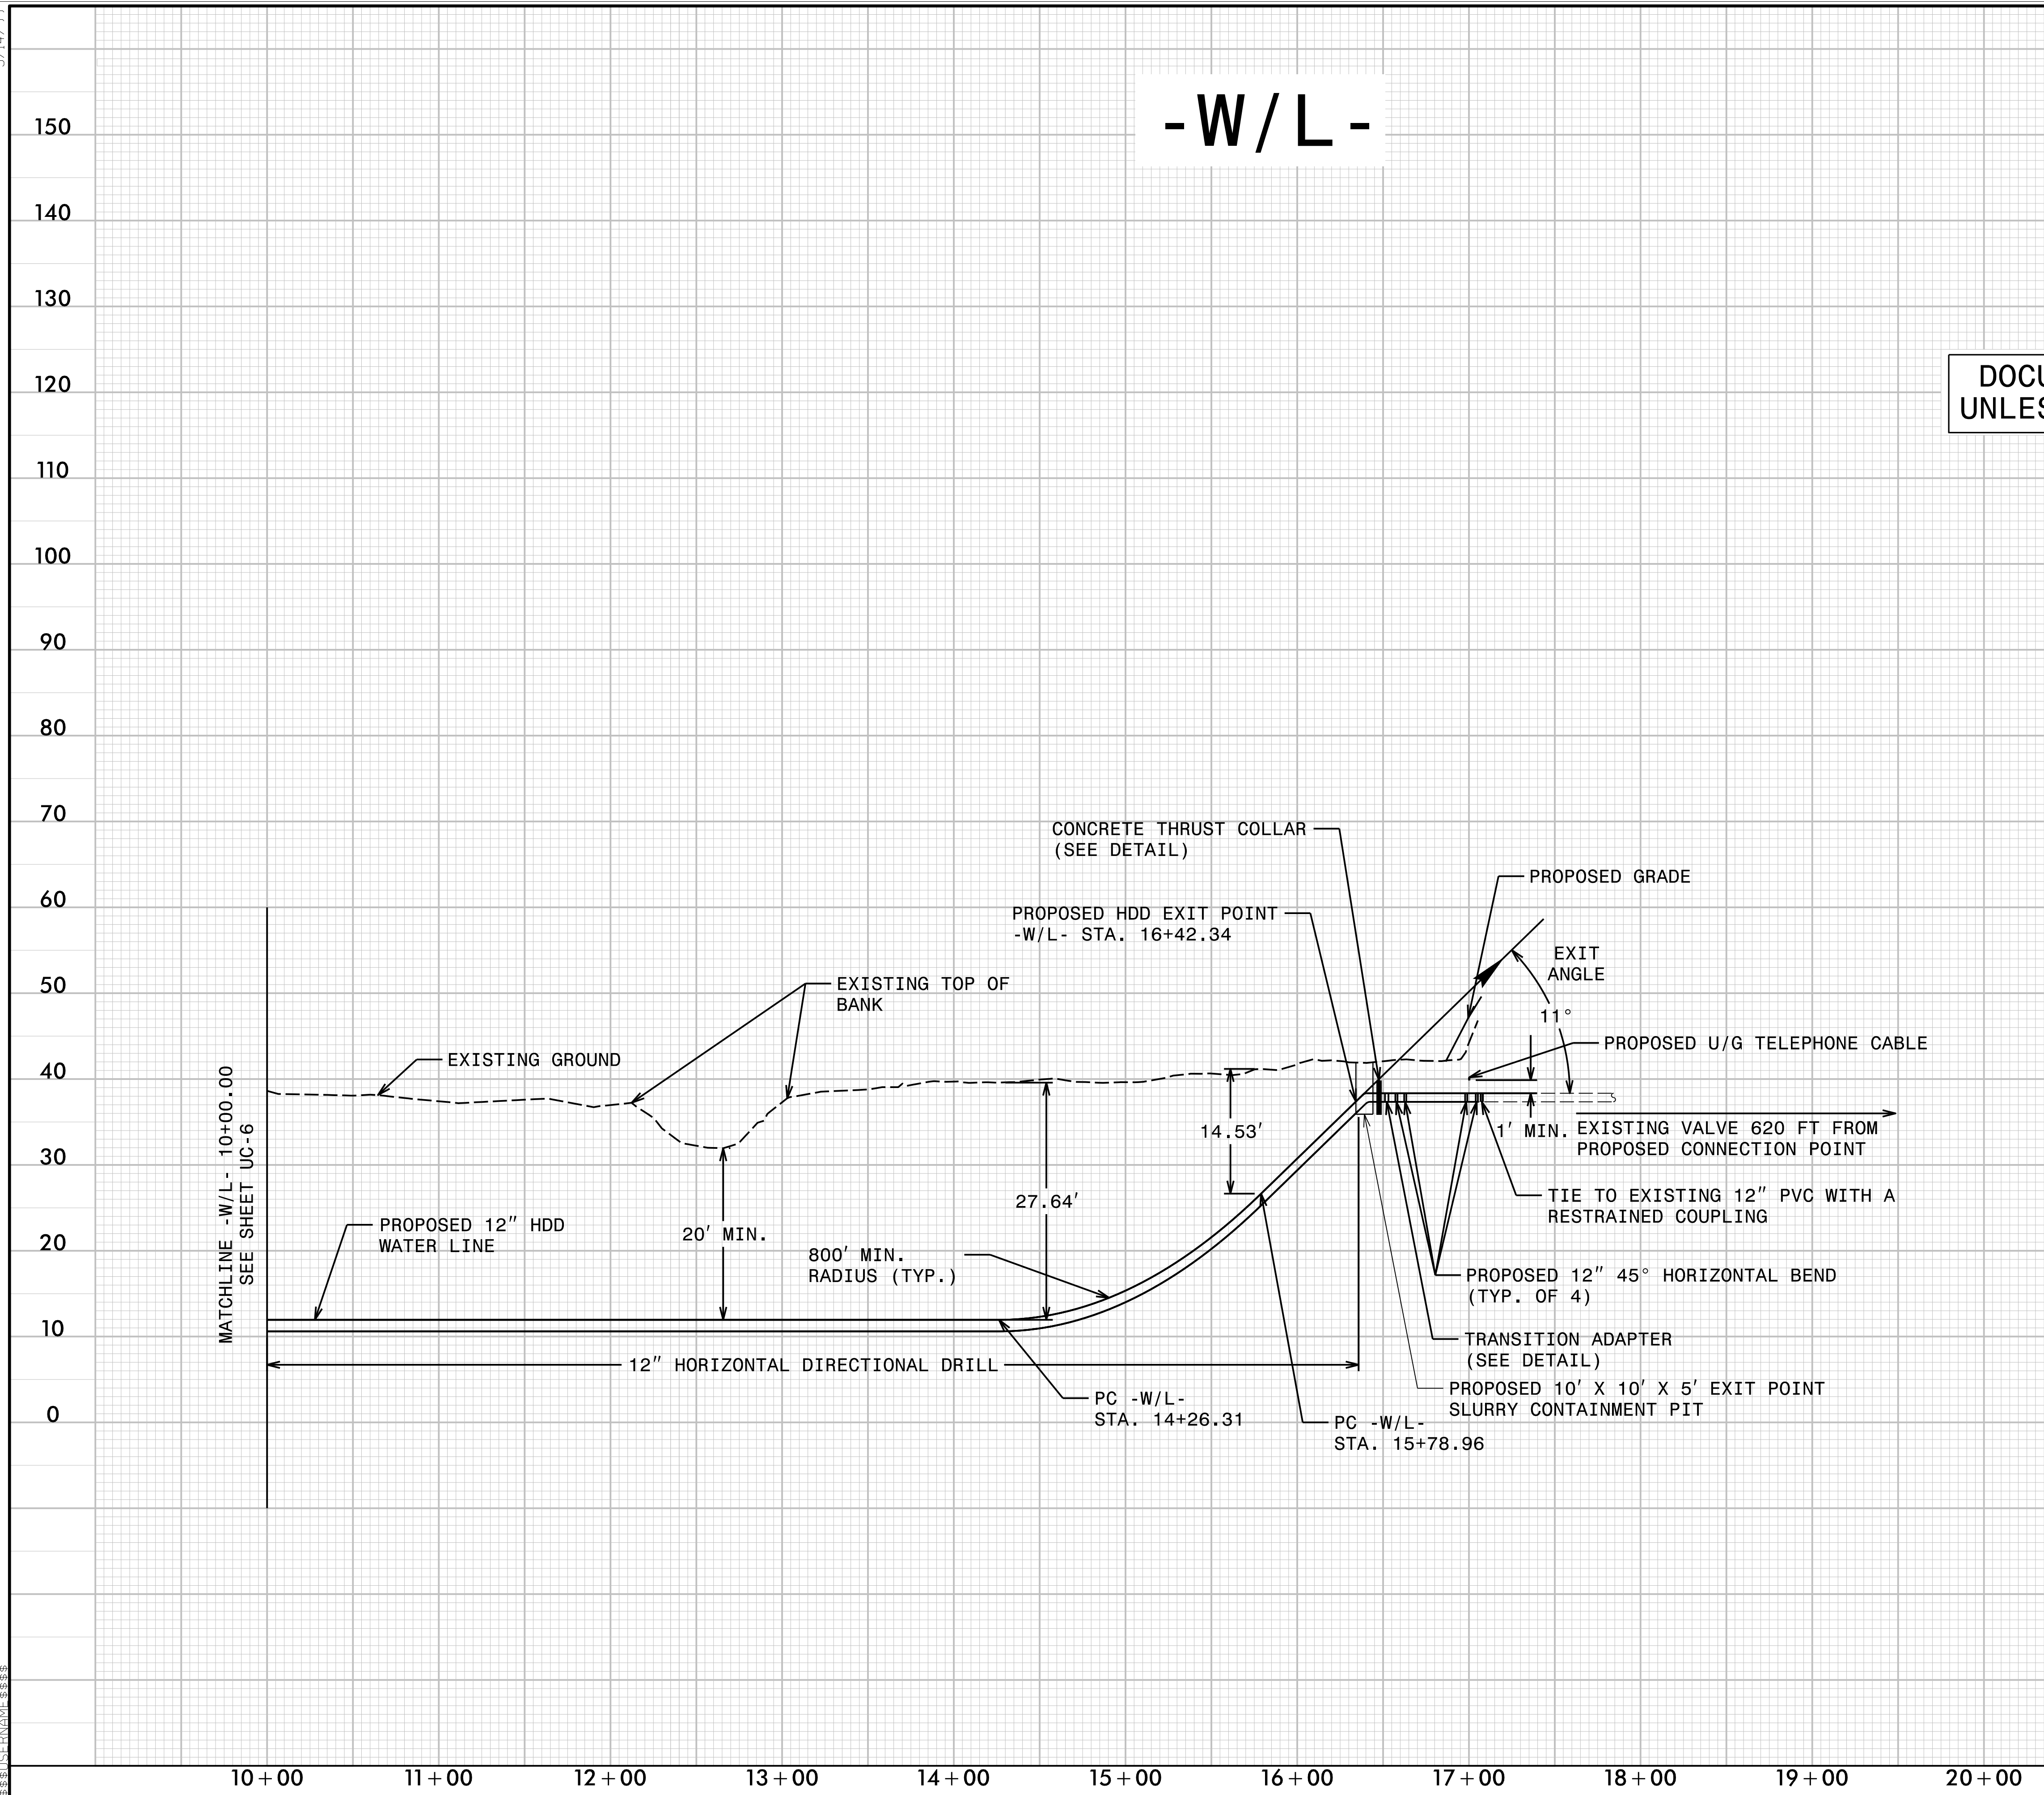

I:\MAR\_2020\_08\44  
 M:\018\5000\00545\_21 B-5662\Water-Wastewater\B-5662-ut\_sew.pl\UC06.dgn  
 5/14/99