
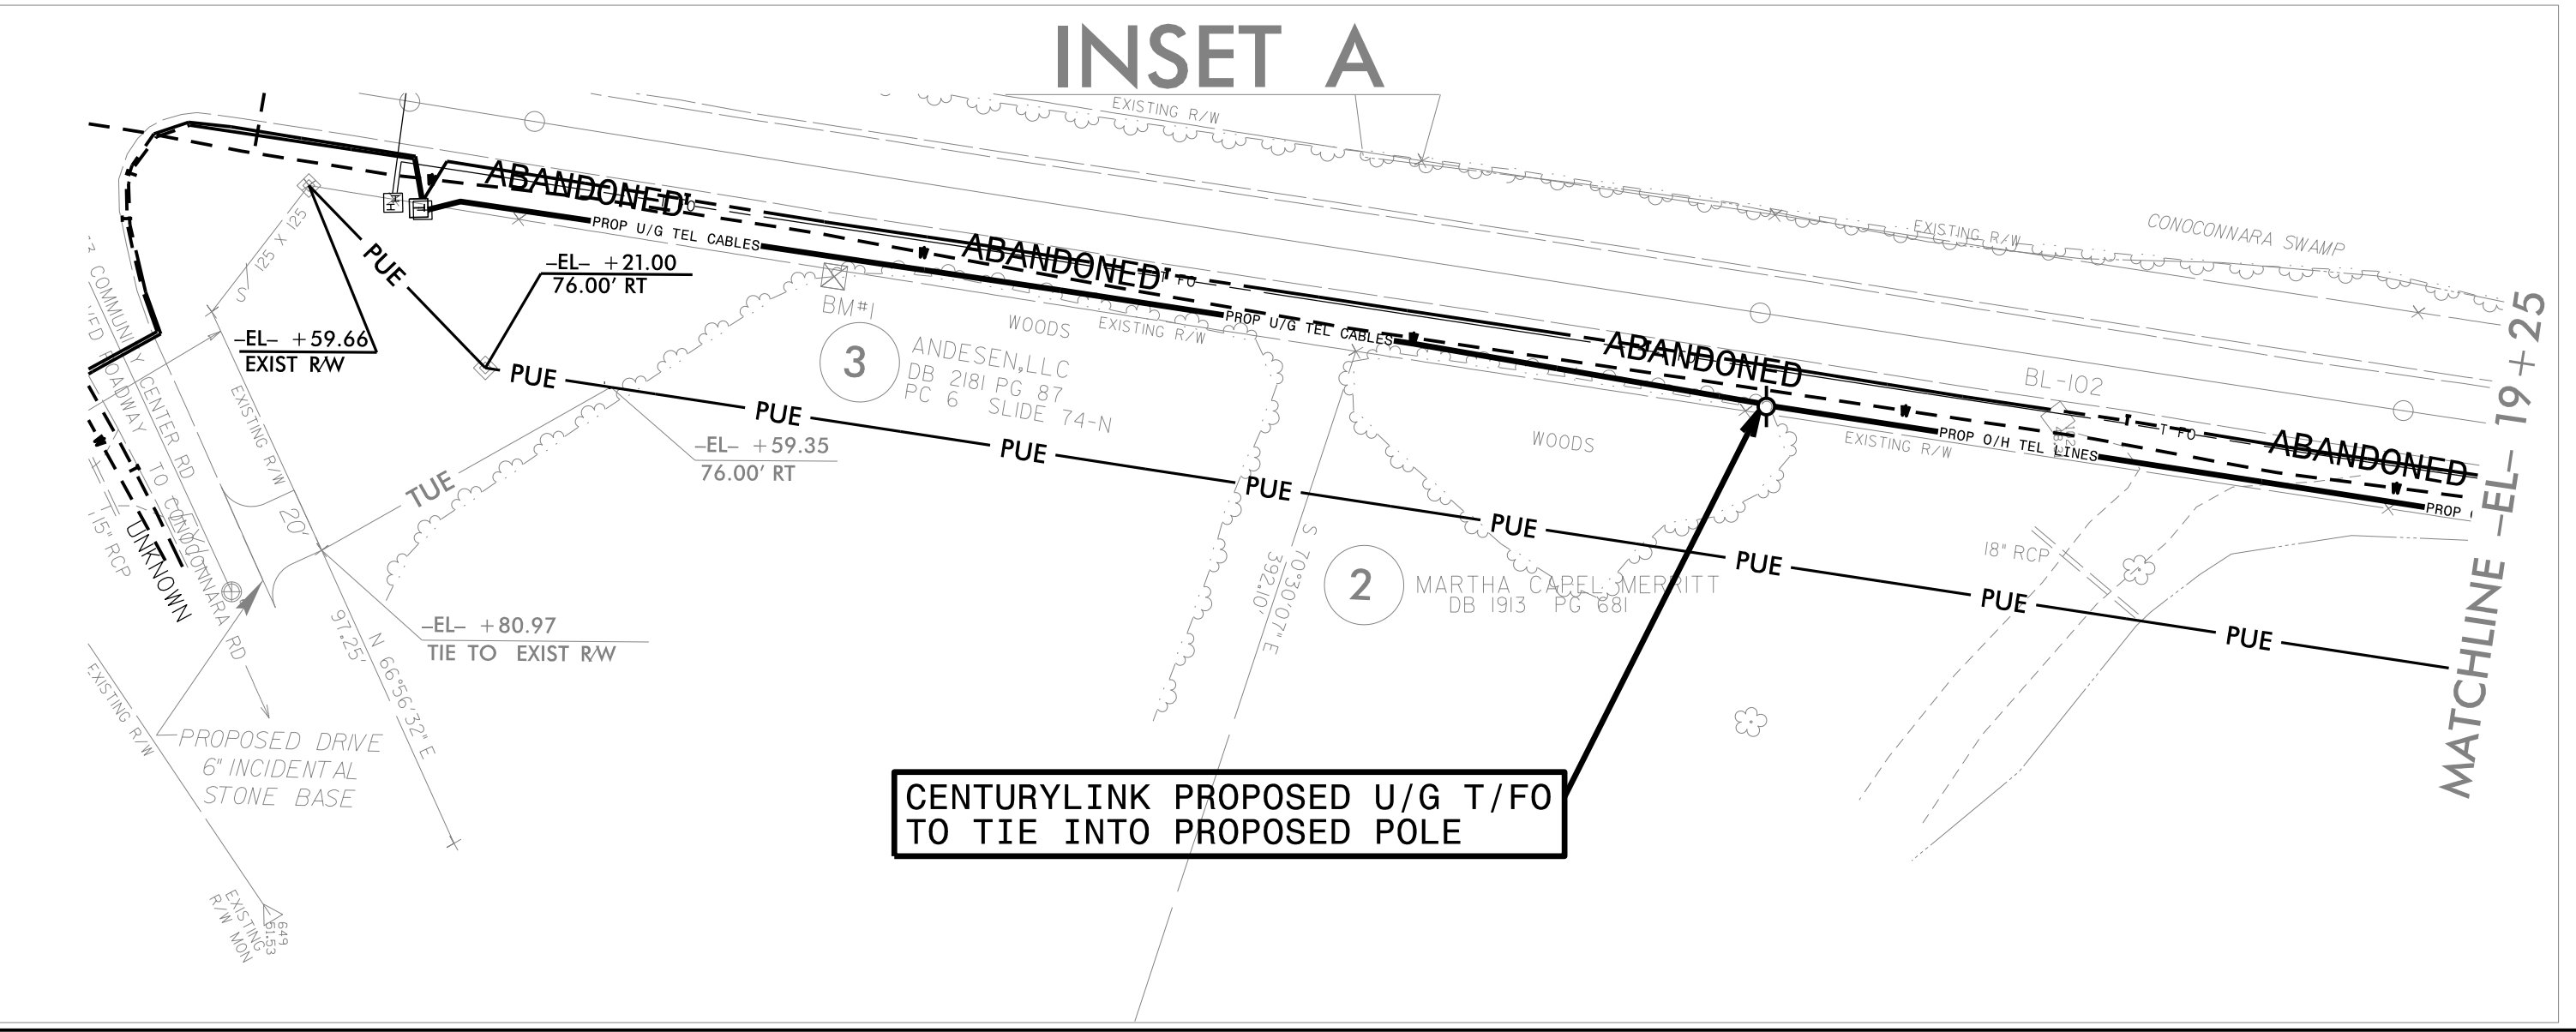


UTILITIES BY OTHERS

NOTE:
 ALL PROPOSED UTILITY WORK SHOWN ON THIS SHEET WILL BE DONE BY OTHERS. NO PAYMENT WILL BE MADE TO THE CONTRACTOR FOR PROPOSED UTILITY WORK SHOWN ON THIS SHEET.

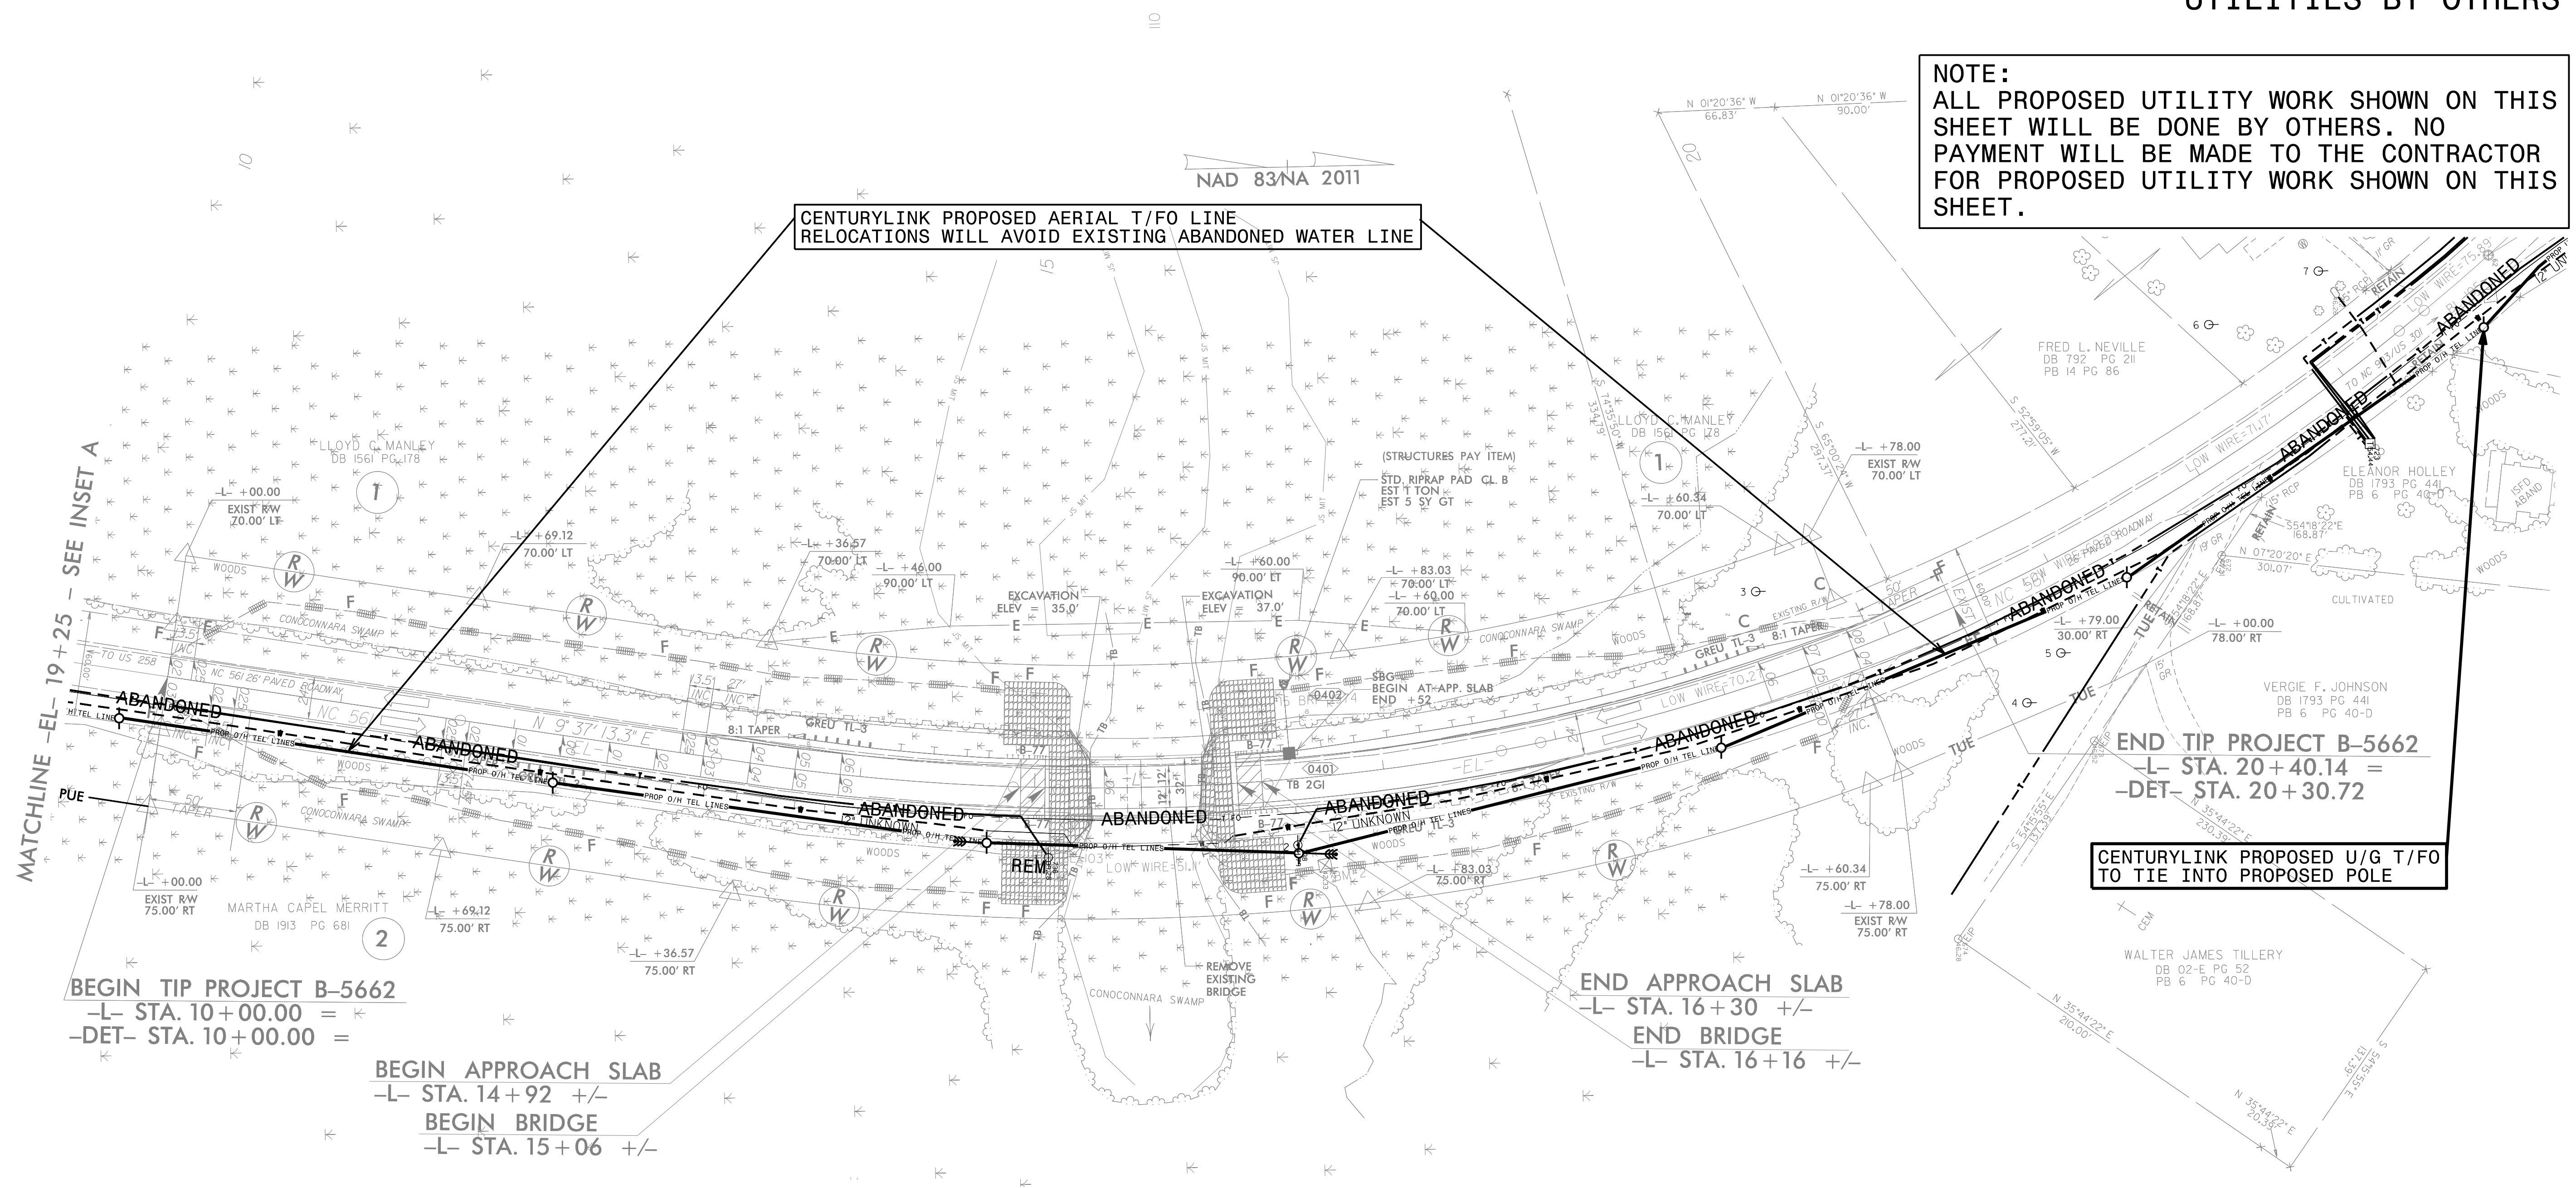

BEGIN TIP PROJECT B-5662
 -L- STA. 10+00.00 =
 -DET- STA. 10+00.00 =

BEGIN APPROACH SLAB
 -L- STA. 14+92 +/-
BEGIN BRIDGE
 -L- STA. 15+06 +/-

END APPROACH SLAB
 -L- STA. 16+30 +/-
END BRIDGE
 -L- STA. 16+16 +/-

END TIP PROJECT B-5662
 -L- STA. 20+40.14 =
 -DET- STA. 20+30.72

CENTURYLINK PROPOSED U/G T/FO TO TIE INTO PROPOSED POLE

CENTURYLINK PROPOSED AERIAL T/FO LINE
 RELOCATIONS WILL AVOID EXISTING ABANDONED WATER LINE

8/17/99
 17-NOV-2020 10:47
 M:\2018\201801945\21 B-5662\Utilities\B-5662-ut-rd\04_U002_psh.dgn
 USER:SERENA