


09.08/99

TIP PROJECT: B-5662

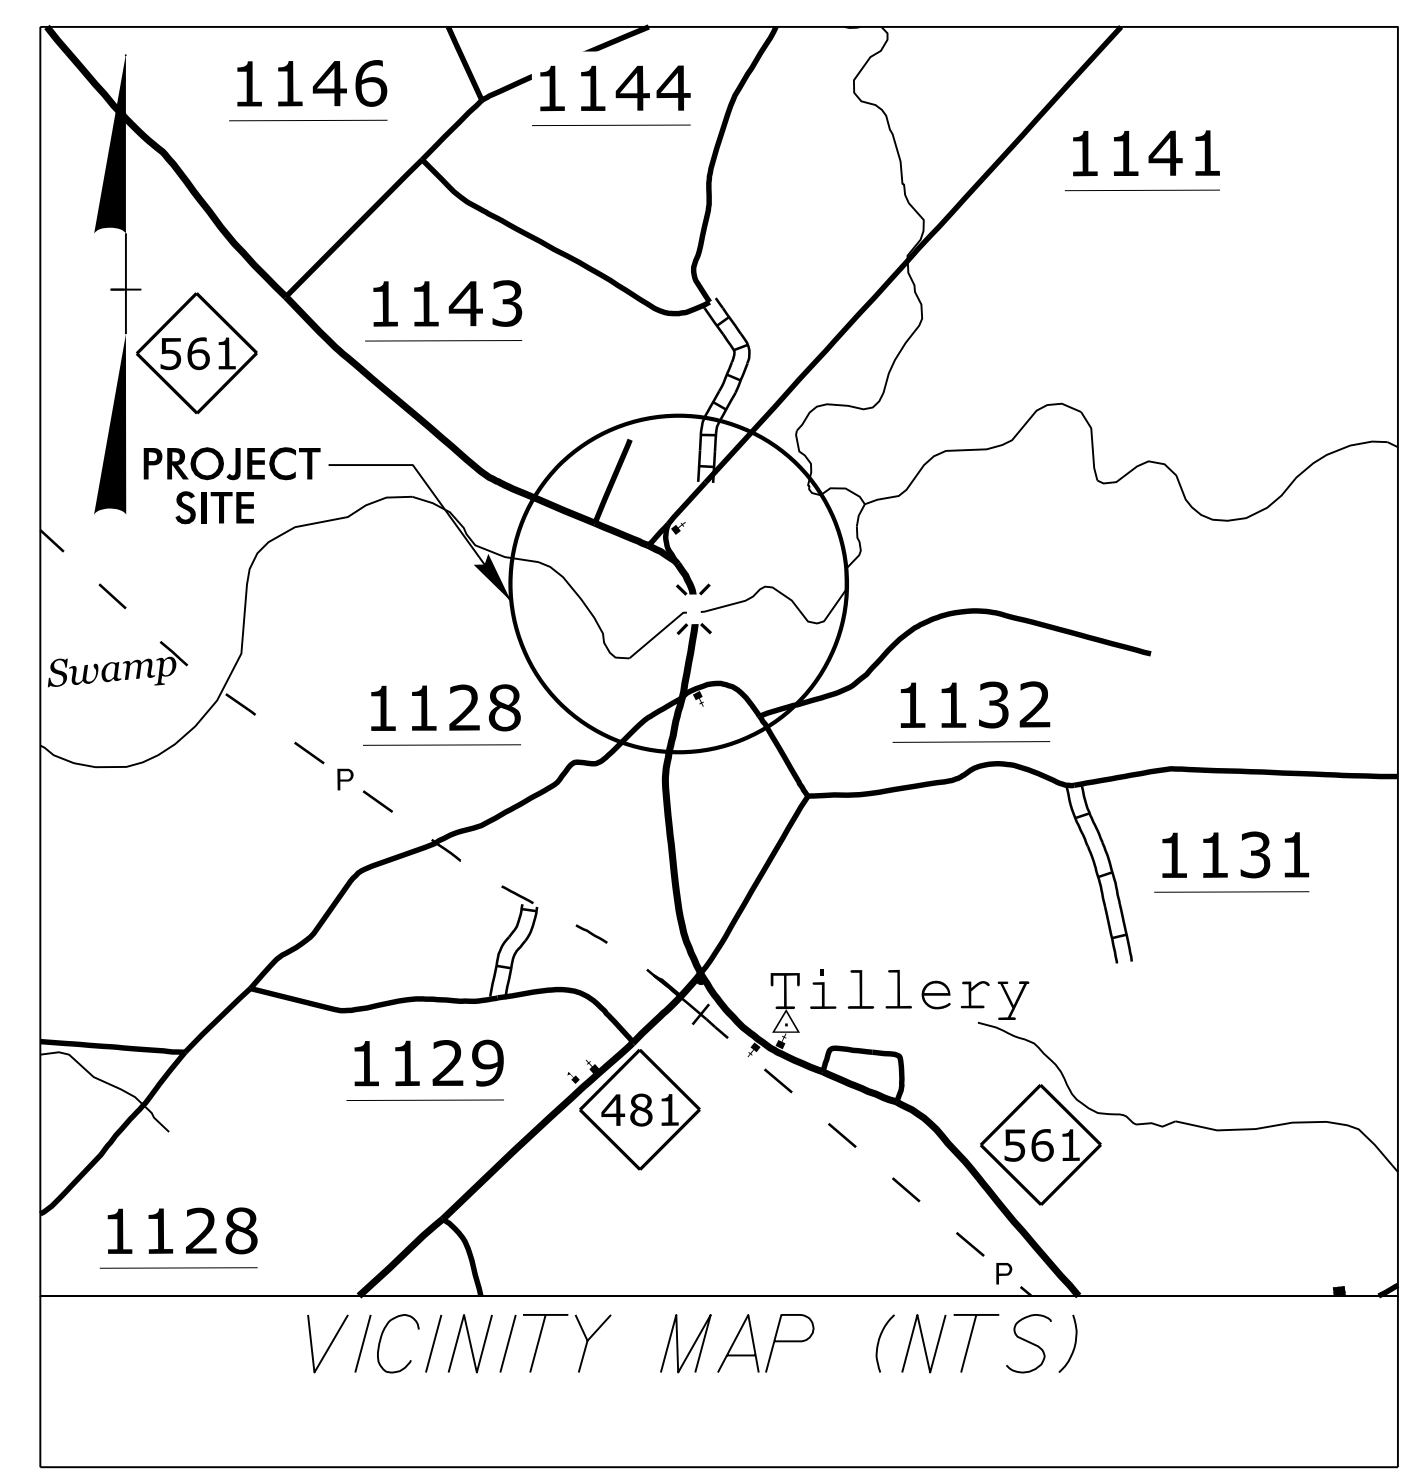

STATE OF NORTH CAROLINA
DIVISION OF HIGHWAYS


**UTILITIES BY OTHERS PLANS
HALIFAX COUNTY**

**LOCATION: REPLACE BRIDGE NO. 93 OVER
CONOCONNARA SWAMP ON NC 561**


TYPE OF WORK: RELOCATING UTILITIES LINES

T.I.P. NO.	SHEET NO.
B-5662	UO-1

NOTE:
ALL UTILITY WORK SHOWN ON THIS SHEET WILL BE DONE BY OTHERS. NO PAYMENT WILL BE MADE TO THE CONTRACTOR FOR UTILITY WORK SHOWN ON THIS SHEET.

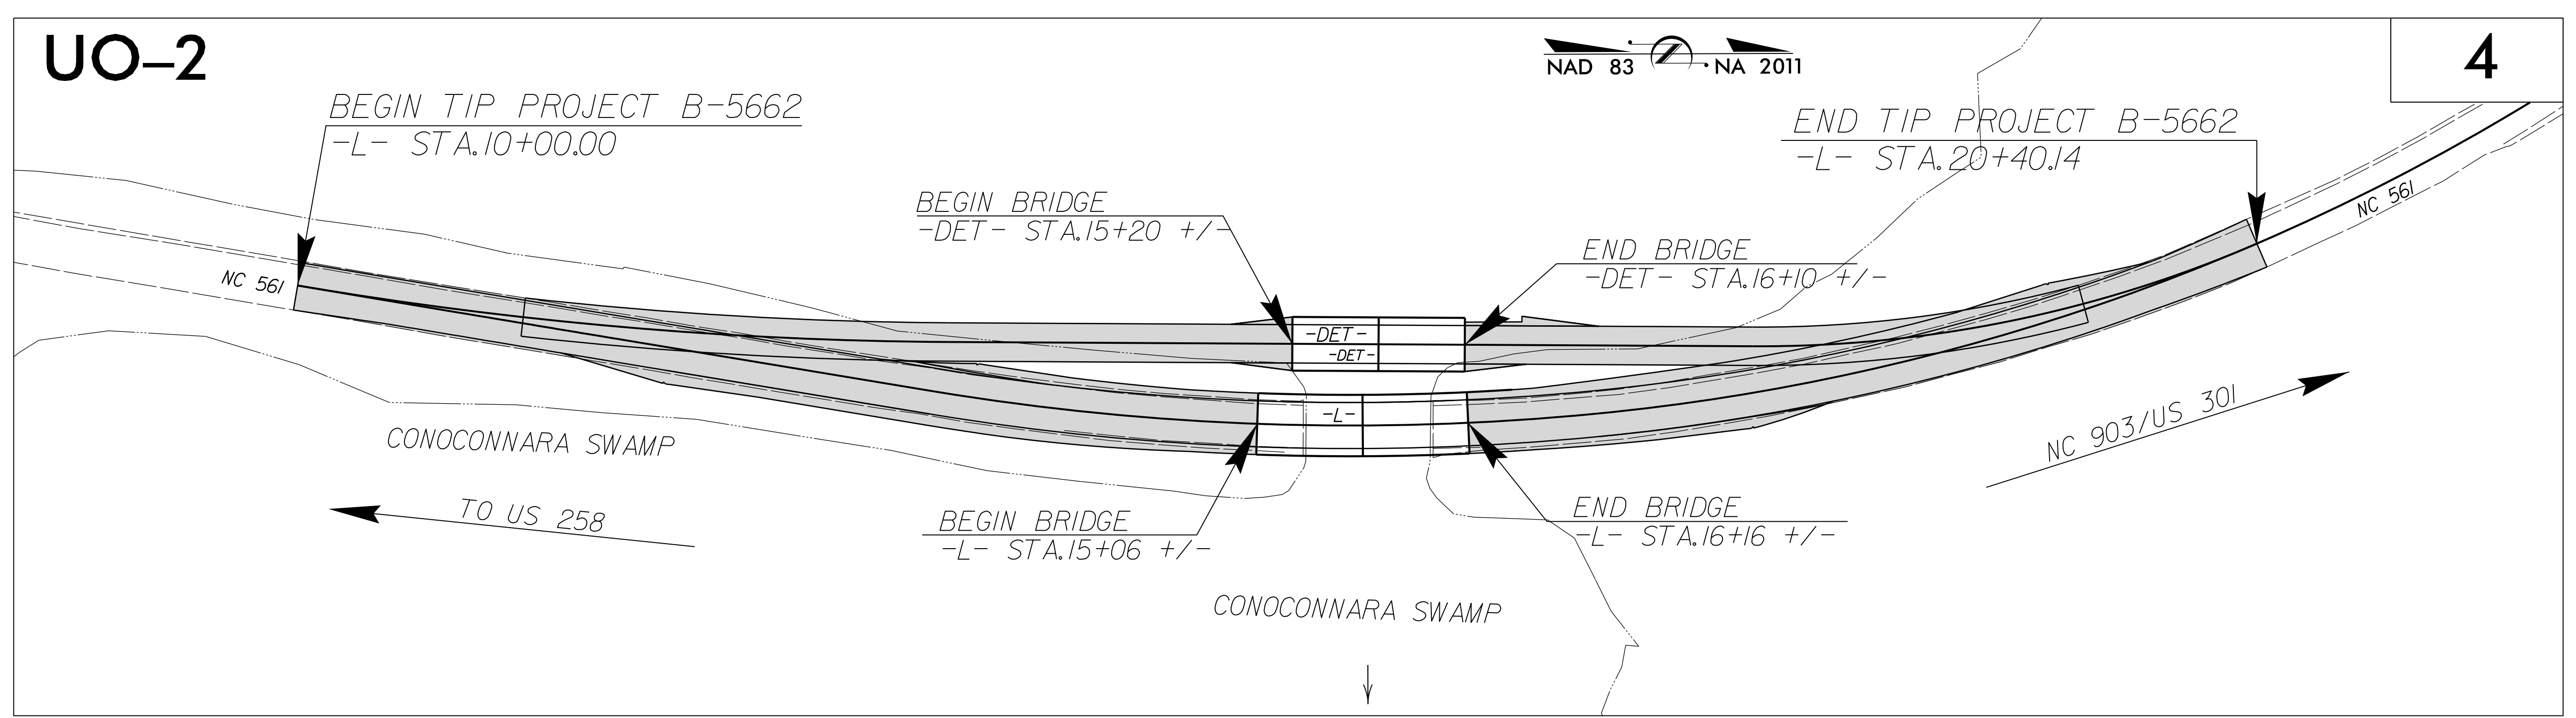

06-APR-2020 12:50
M:\2018\20180945\2\B-5662\Utilities\B-5662_ut_rdy03_U001_psh.dgn
\$\$\$\$\$SERNAME\$\$\$\$\$

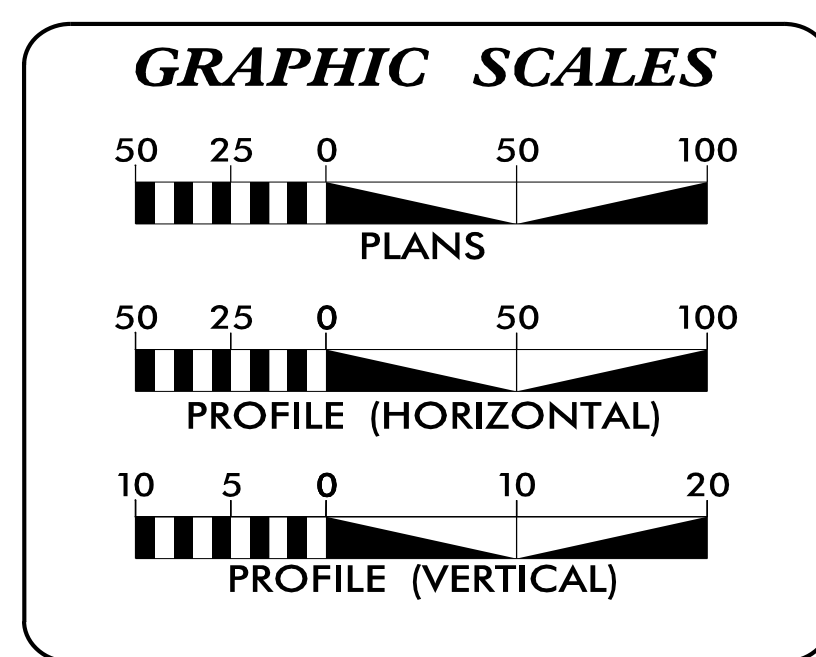


INDEX OF SHEETS

SHEET NO.:	DESCRIPTION:
UO-1	TITLE SHEET
UO-2	UBO PLAN SHEET

UTILITY OWNERS WITH CONFLICTS


(A) TELEPHONE & FIBER OPTIC - CENTURYLINK

PREPARED IN THE OFFICE OF:

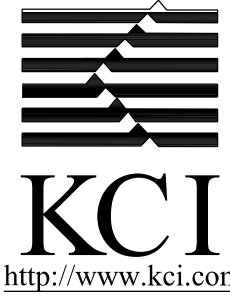

KCI Associates of N.C., P.A.
4505 Falls of Neuse Road, Suite 400
Raleigh, NC 27609
Phone (919) 783-9214
Fax (919) 783-9266

JOHN FAISON PROJECT UTILITY COORDINATOR
DANIEL ALLEN PROJECT UTILITY DESIGNER


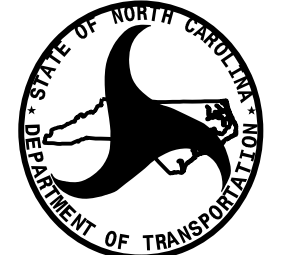


**DIVISION OF HIGHWAYS
UTILITIES UNIT**
1555 MAIL SERVICES CENTER
RALEIGH NC 27699-1555
PHONE (919) 707-6690
FAX (919) 250-4151

NABIL HAMDAN REGIONAL UTILITIES ENGINEER
KYLE PLEASANT UTILITIES AREA COORDINATOR
KIFAH KAMIL SENIOR UTILITIES ENGINEER
LARRY JAMES JR. SENIOR UTILITIES COORDINATOR

UTILITIES BY OTHERS

NOTE:
 ALL PROPOSED UTILITY WORK SHOWN ON THIS SHEET WILL BE DONE BY OTHERS. NO PAYMENT WILL BE MADE TO THE CONTRACTOR FOR PROPOSED UTILITY WORK SHOWN ON THIS SHEET.

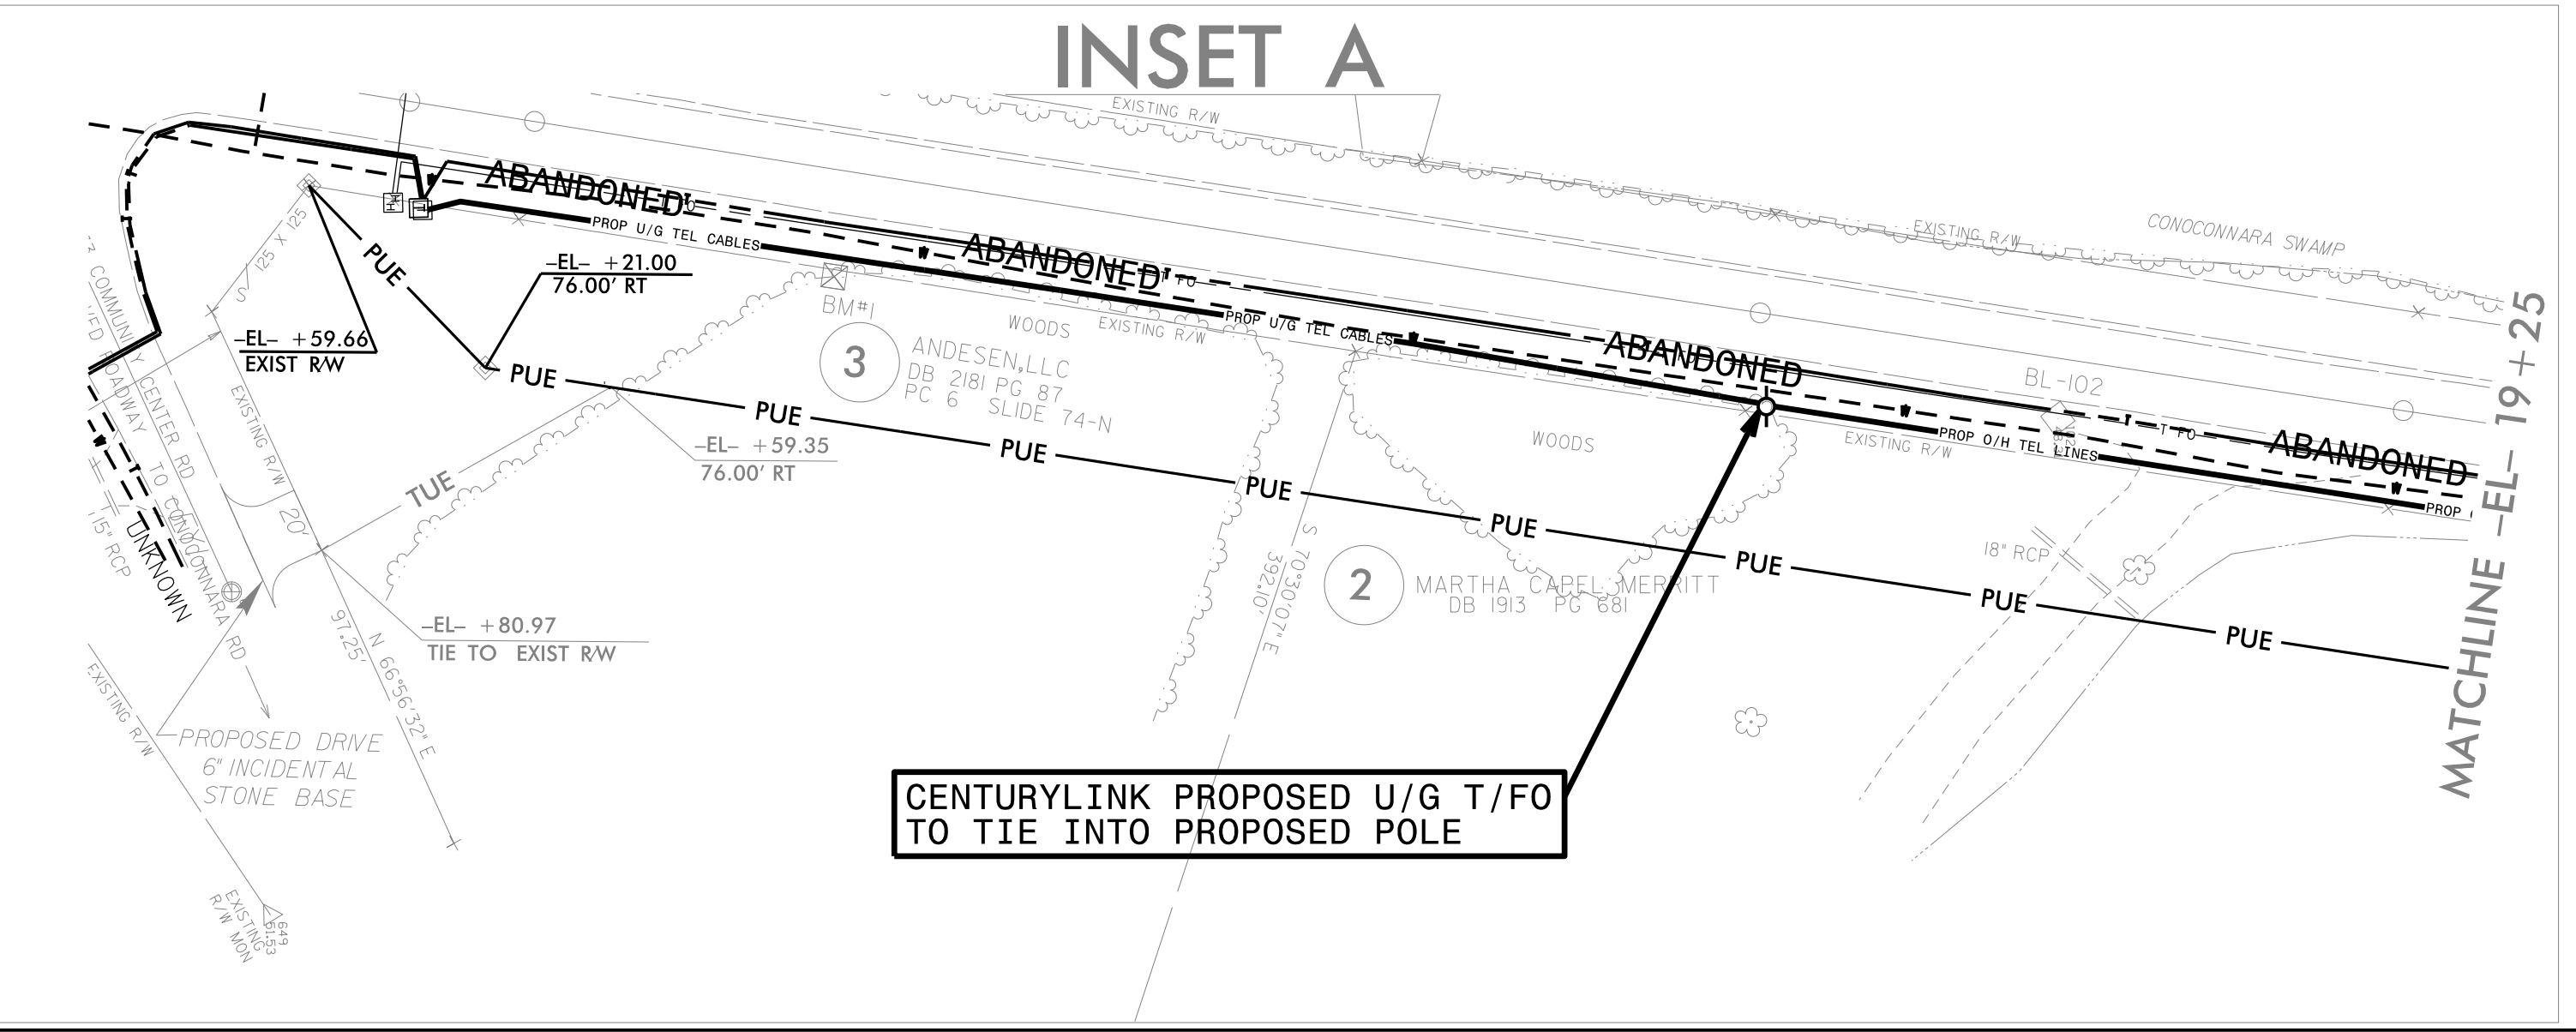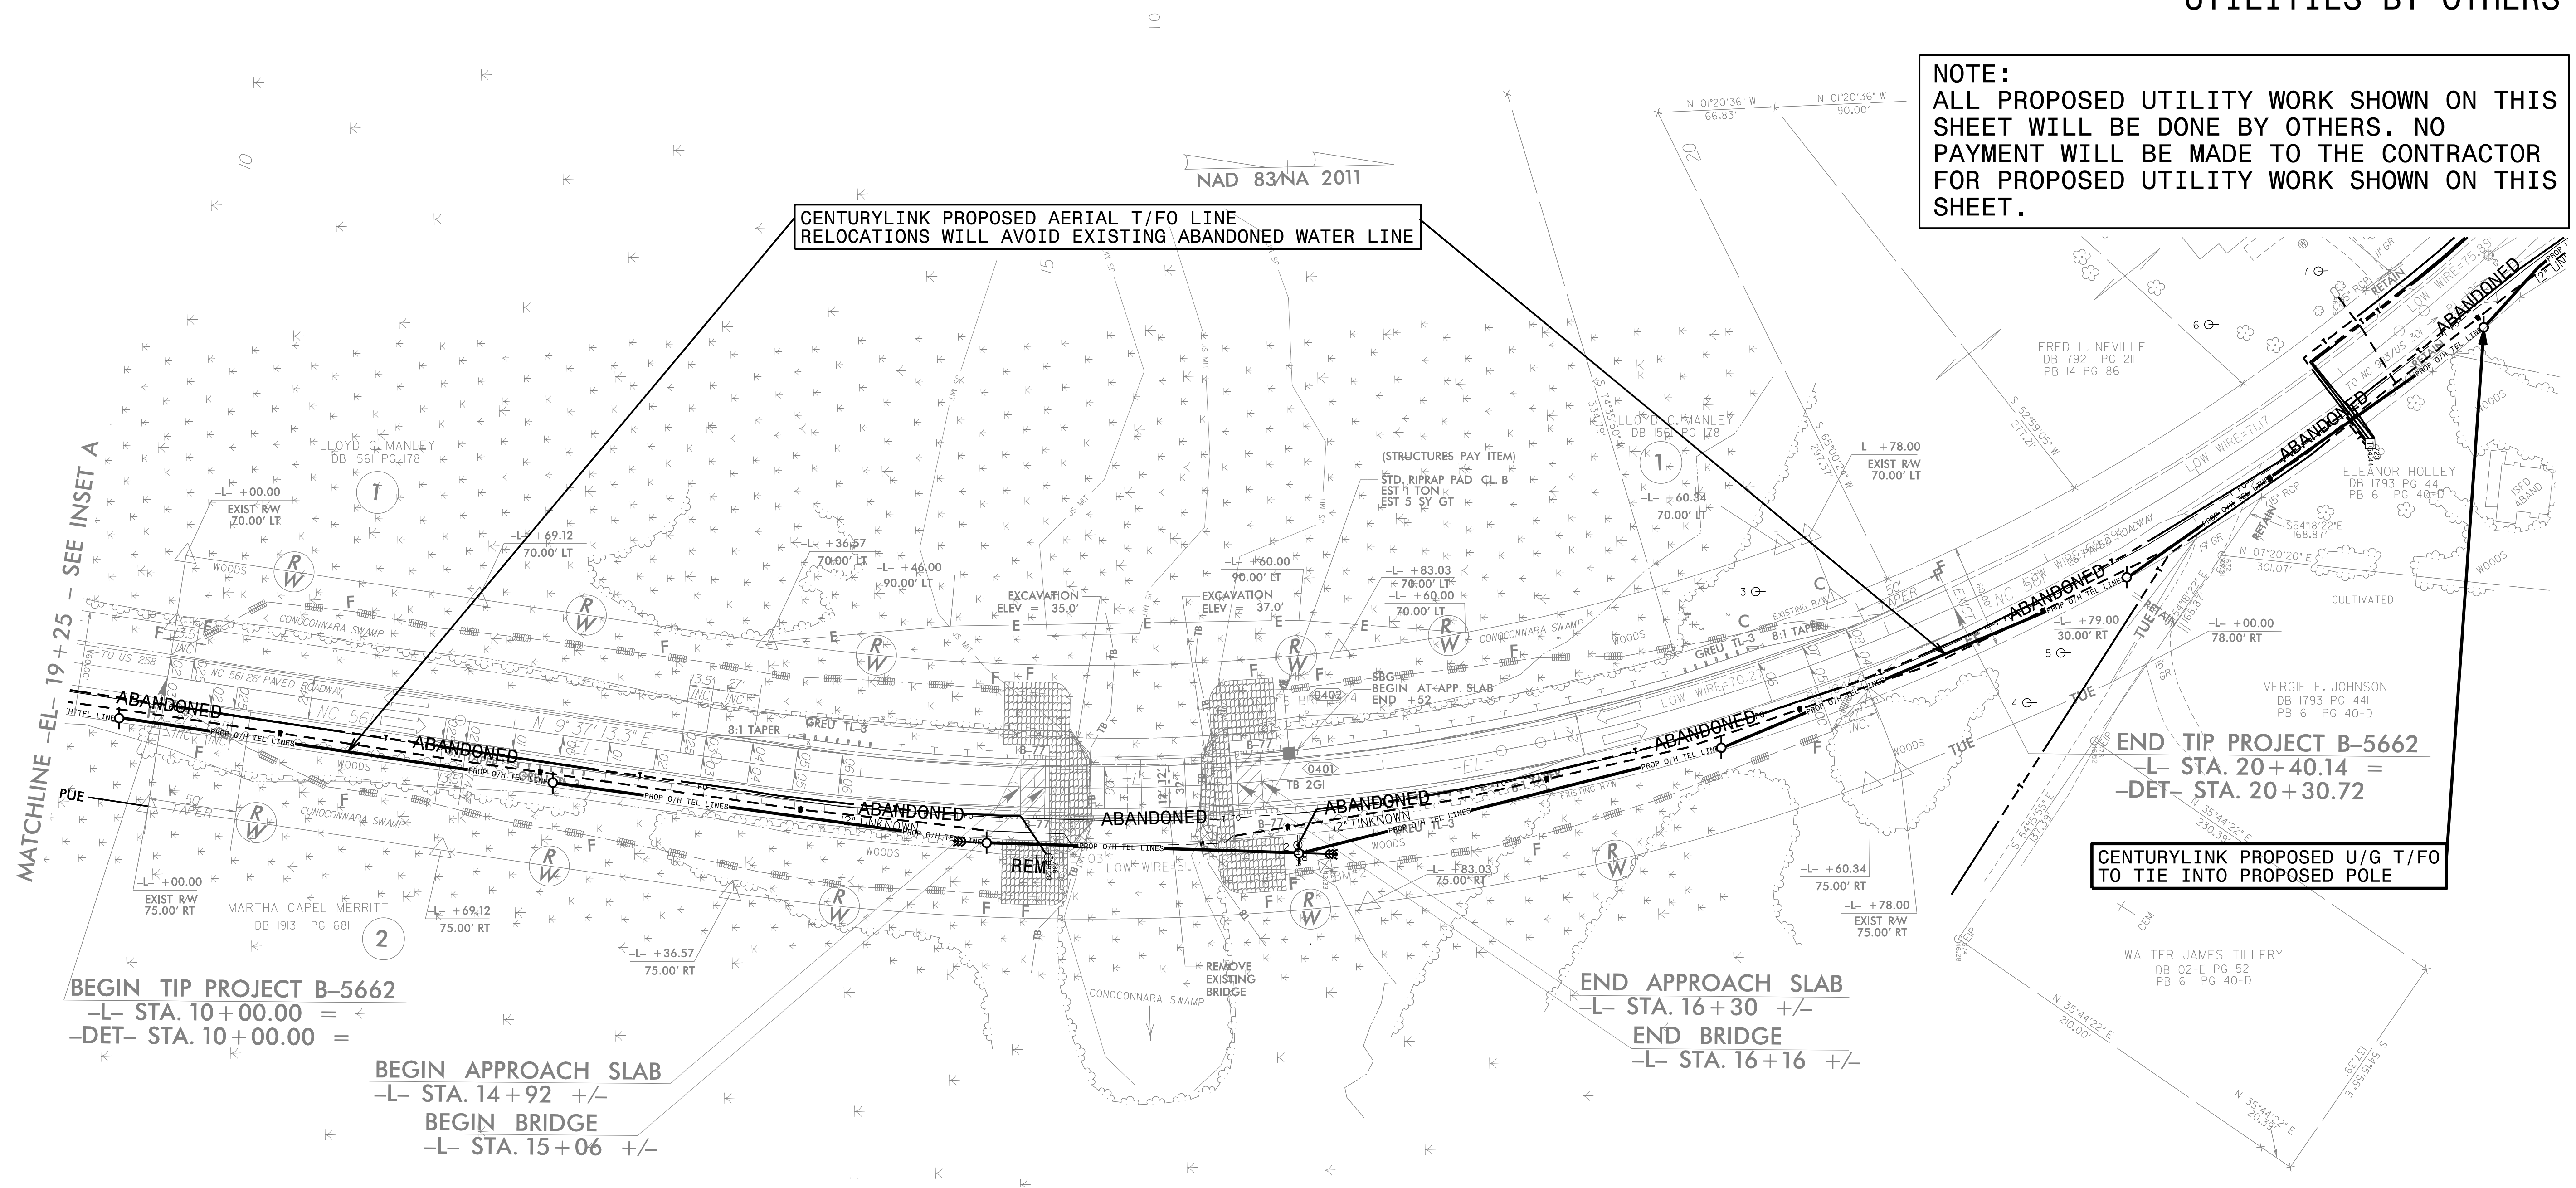

BEGIN TIP PROJECT B-5662
 -L- STA. 10+00.00 =
 -DET- STA. 10+00.00 =

BEGIN APPROACH SLAB
 -L- STA. 14+92 +/-
BEGIN BRIDGE
 -L- STA. 15+06 +/-

END APPROACH SLAB
 -L- STA. 16+30 +/-
END BRIDGE
 -L- STA. 16+16 +/-

END TIP PROJECT B-5662
 -L- STA. 20+40.14 =
 -DET- STA. 20+30.72

CENTURYLINK PROPOSED U/G T/FO TO TIE INTO PROPOSED POLE

CENTURYLINK PROPOSED AERIAL T/FO LINE
 RELOCATIONS WILL AVOID EXISTING ABANDONED WATER LINE

8/17/99
 17-NOV-2020 10:47
 M:\2018\20180194521 B-5662\Utilities\B-5662-ut-rd\04_U002_psh.dgn
 USER:SERENA