

ROADWAY STANDARD DRAWINGS

THE FOLLOWING ROADWAY STANDARDS AS SHOWN IN "ROADWAY STANDARD DRAWINGS" - N.C. DEPARTMENT OF TRANSPORTATION - RALEIGH, N.C., DATED JANUARY 2018 ARE APPLICABLE TO THIS PROJECT AND BY REFERENCE HEREBY ARE CONSIDERED A PART OF THESE PLANS:

<u>STD. NO.</u>	<u>TITLE</u>
1101.01	WORK ZONE WARNING SIGNS
1101.02	TEMPORARY LANE CLOSURES
1101.03	TEMPORARY ROAD CLOSURES
1101.04	TEMPORARY SHOULDER CLOSURES
1101.11	TRAFFIC CONTROL DESIGN TABLES
1110.01	STATIONARY WORK ZONE SIGNS
1115.01	FLASHING ARROW BOARDS
1130.01	DRUMS
1165.01	TRUCK MOUNTED ATTENUATOR

LEGEND

GENERAL

- DIRECTION OF TRAFFIC FLOW
- EXISTING PAVEMENT
- EXISTING GUARDRAIL
- NORTH ARROW
- PROPOSED PAVEMENT
- WORK AREA

PAVEMENT MARKINGS

- EXISTING LINES

TRAFFIC CONTROL DEVICES

- BARRICADE (TYPE III)
- DRUM
- FLASHING ARROW BOARD
- TRUCK MOUNTED ATTENUATOR (TMA)
- CHANGEABLE MESSAGE SIGN


TEMPORARY SIGNING

- STATIONARY SIGN

VOLKERT
 5430 Wade Park Blvd., Suite 410
 Raleigh, NC 27607
 Tel. 919-854-0344 Fax. 919-854-0355
 NC License No. F-0765

APPROVED: _____
 DATE: _____
 DocuSigned by:
Patrick Holder
 31822A238FC17473... SEAL
 12/28/2020

**DOCUMENT NOT CONSIDERED FINAL
 UNLESS ALL SIGNATURES COMPLETED**

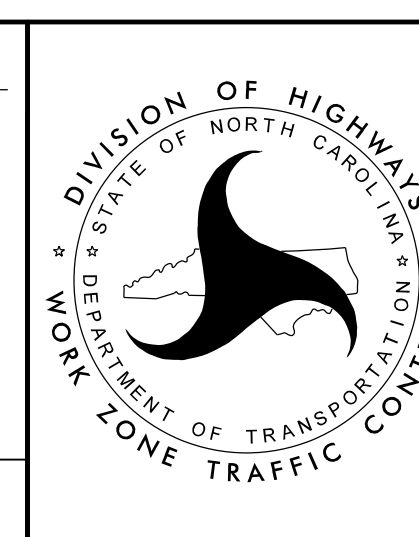

**ROADWAY STANDARD
 DRAWINGS & LEGEND**