




MESSAGE NO. 1	MESSAGE NO. 2
NC 903 NB NC 24 EB NEXT EXIT	DETOUR EXIT 380
CHANGEABLE MESSAGE SIGN	

(A)

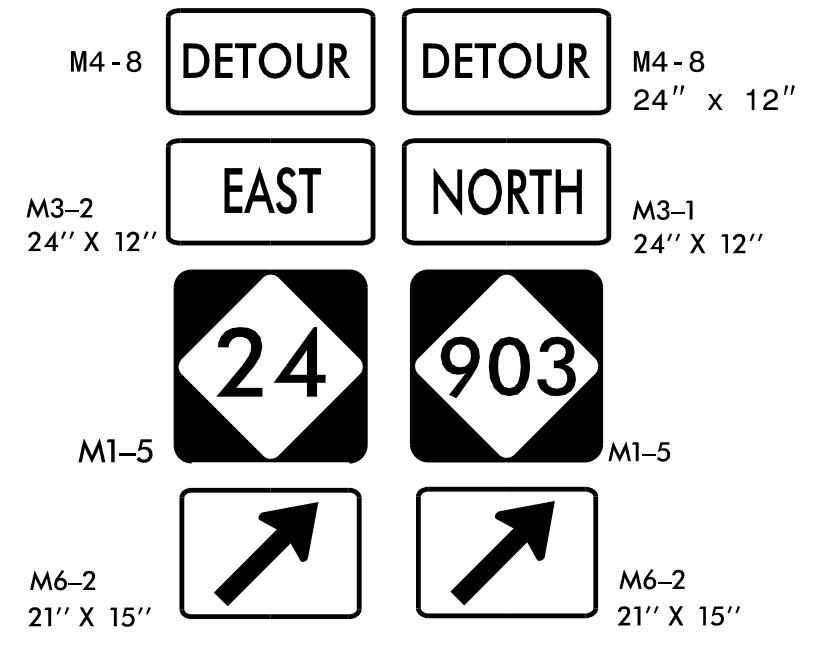


(B)

(C)

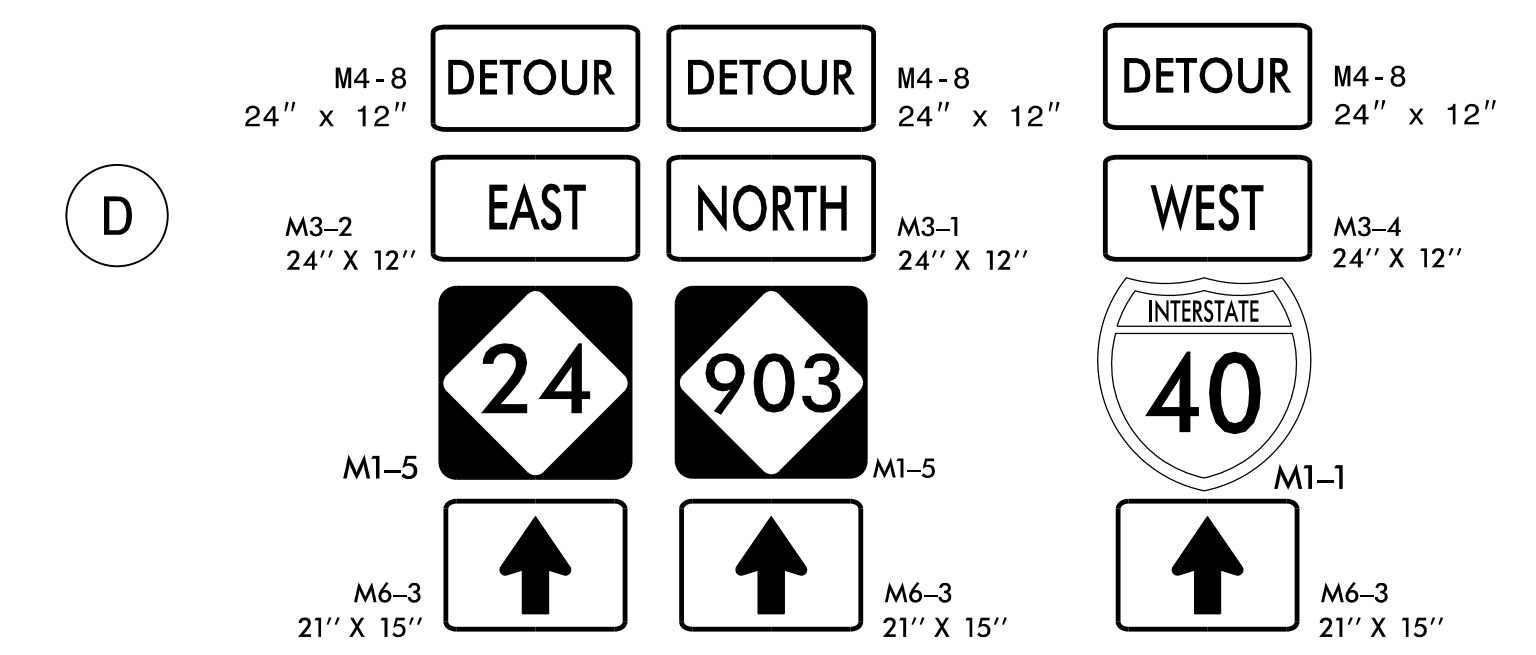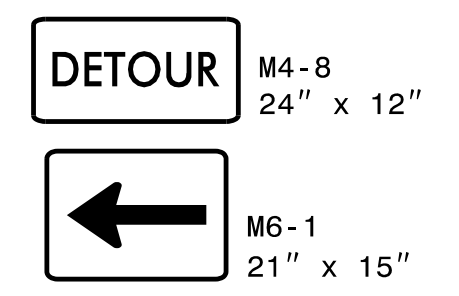

(D)

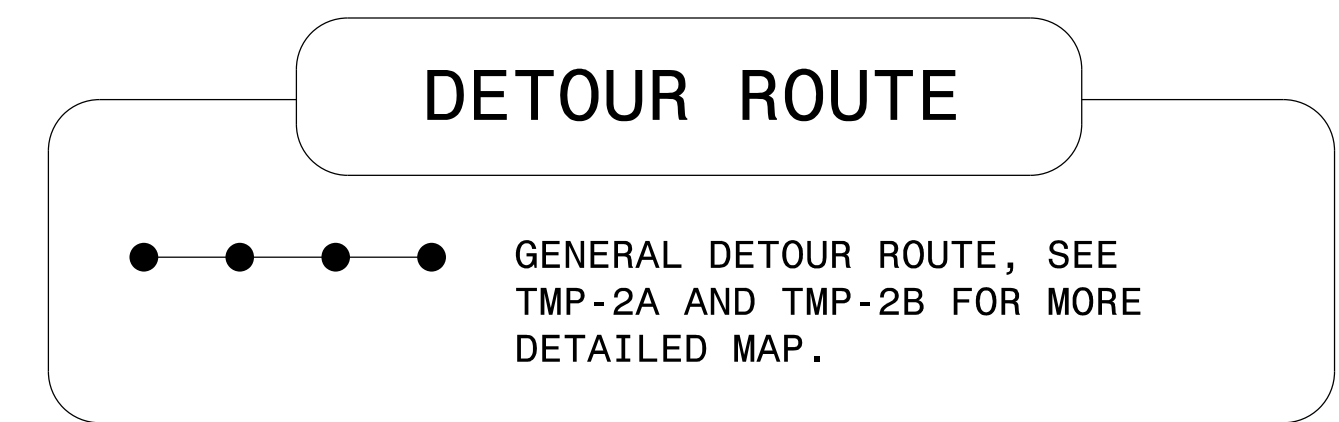

VOLKERT
 5430 Wade Park Blvd., Suite 410
 Raleigh, NC 27607
 Tel. 919-854-0344 Fax. 919-854-0355
 NC License No. F-0765

APPROVED: _____
 DATE: _____

SEAL
 DocuSigned by:
 Patrick Holder
 318224238FC7473
 12/18/2020

**DOCUMENT NOT CONSIDERED FINAL
 UNLESS ALL SIGNATURES COMPLETED**

NORTH CAROLINA
 PROFESSIONAL
 SEAL
 48615
 ENGINEER
 PATRICK N. HOLDER

DIVISION OF HIGHWAYS
 NORTH CAROLINA
 DEPARTMENT OF TRANSPORTATION
 WORK ZONE TRAFFIC CONTROL

**EXIT 380
 DETOUR FOR
 DUPLIN 433
 BRIDGE CLOSURE**