
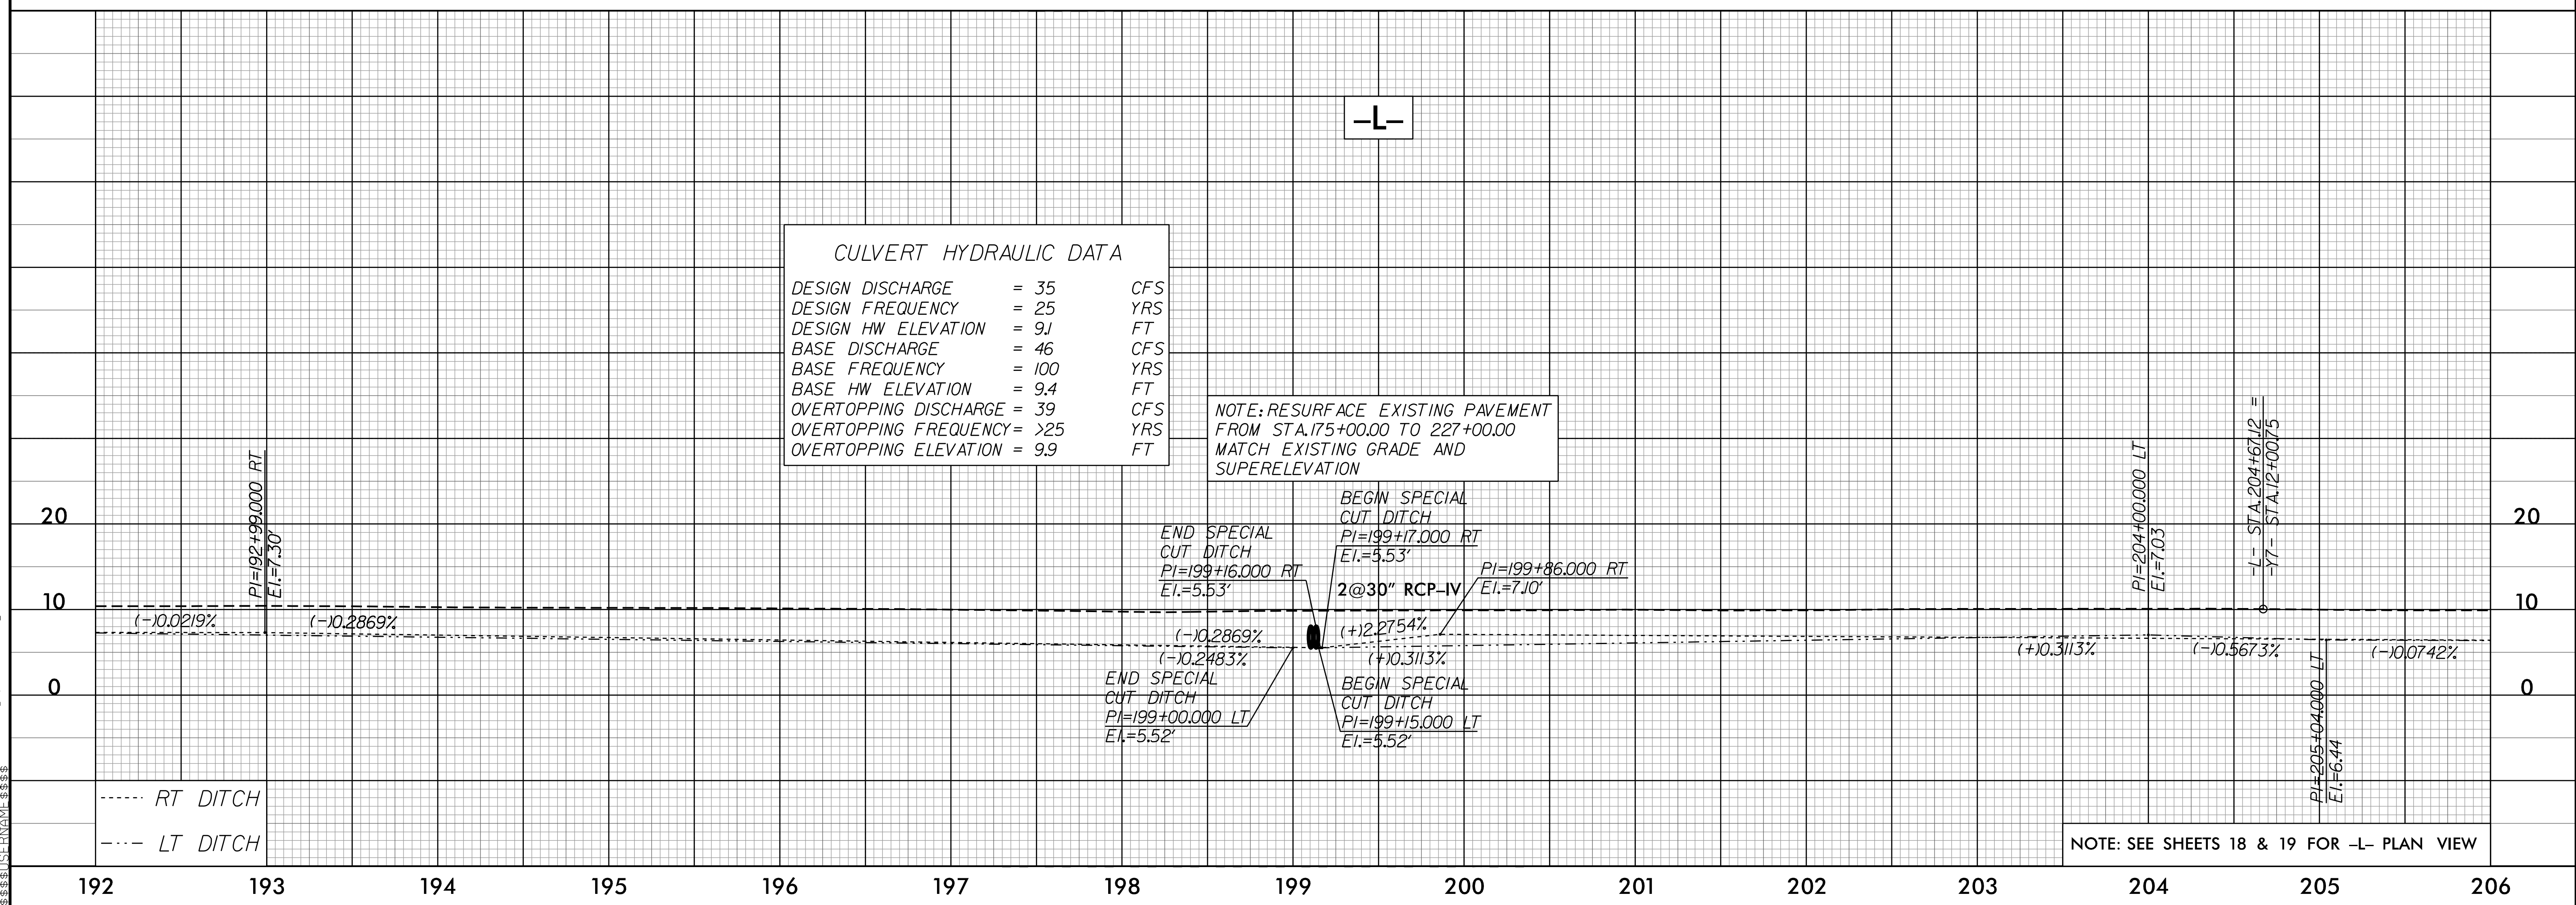


5/26/99

| | |
|--|-------------------------|
| PROJECT REFERENCE NO. R-5740 | SHEET NO. 28 |
| ROADWAY DESIGN ENGINEER | HYDRAULICS ENGINEER |
| DOCUMENT NOT CONSIDERED FINAL UNLESS ALL SIGNATURES COMPLETED | |

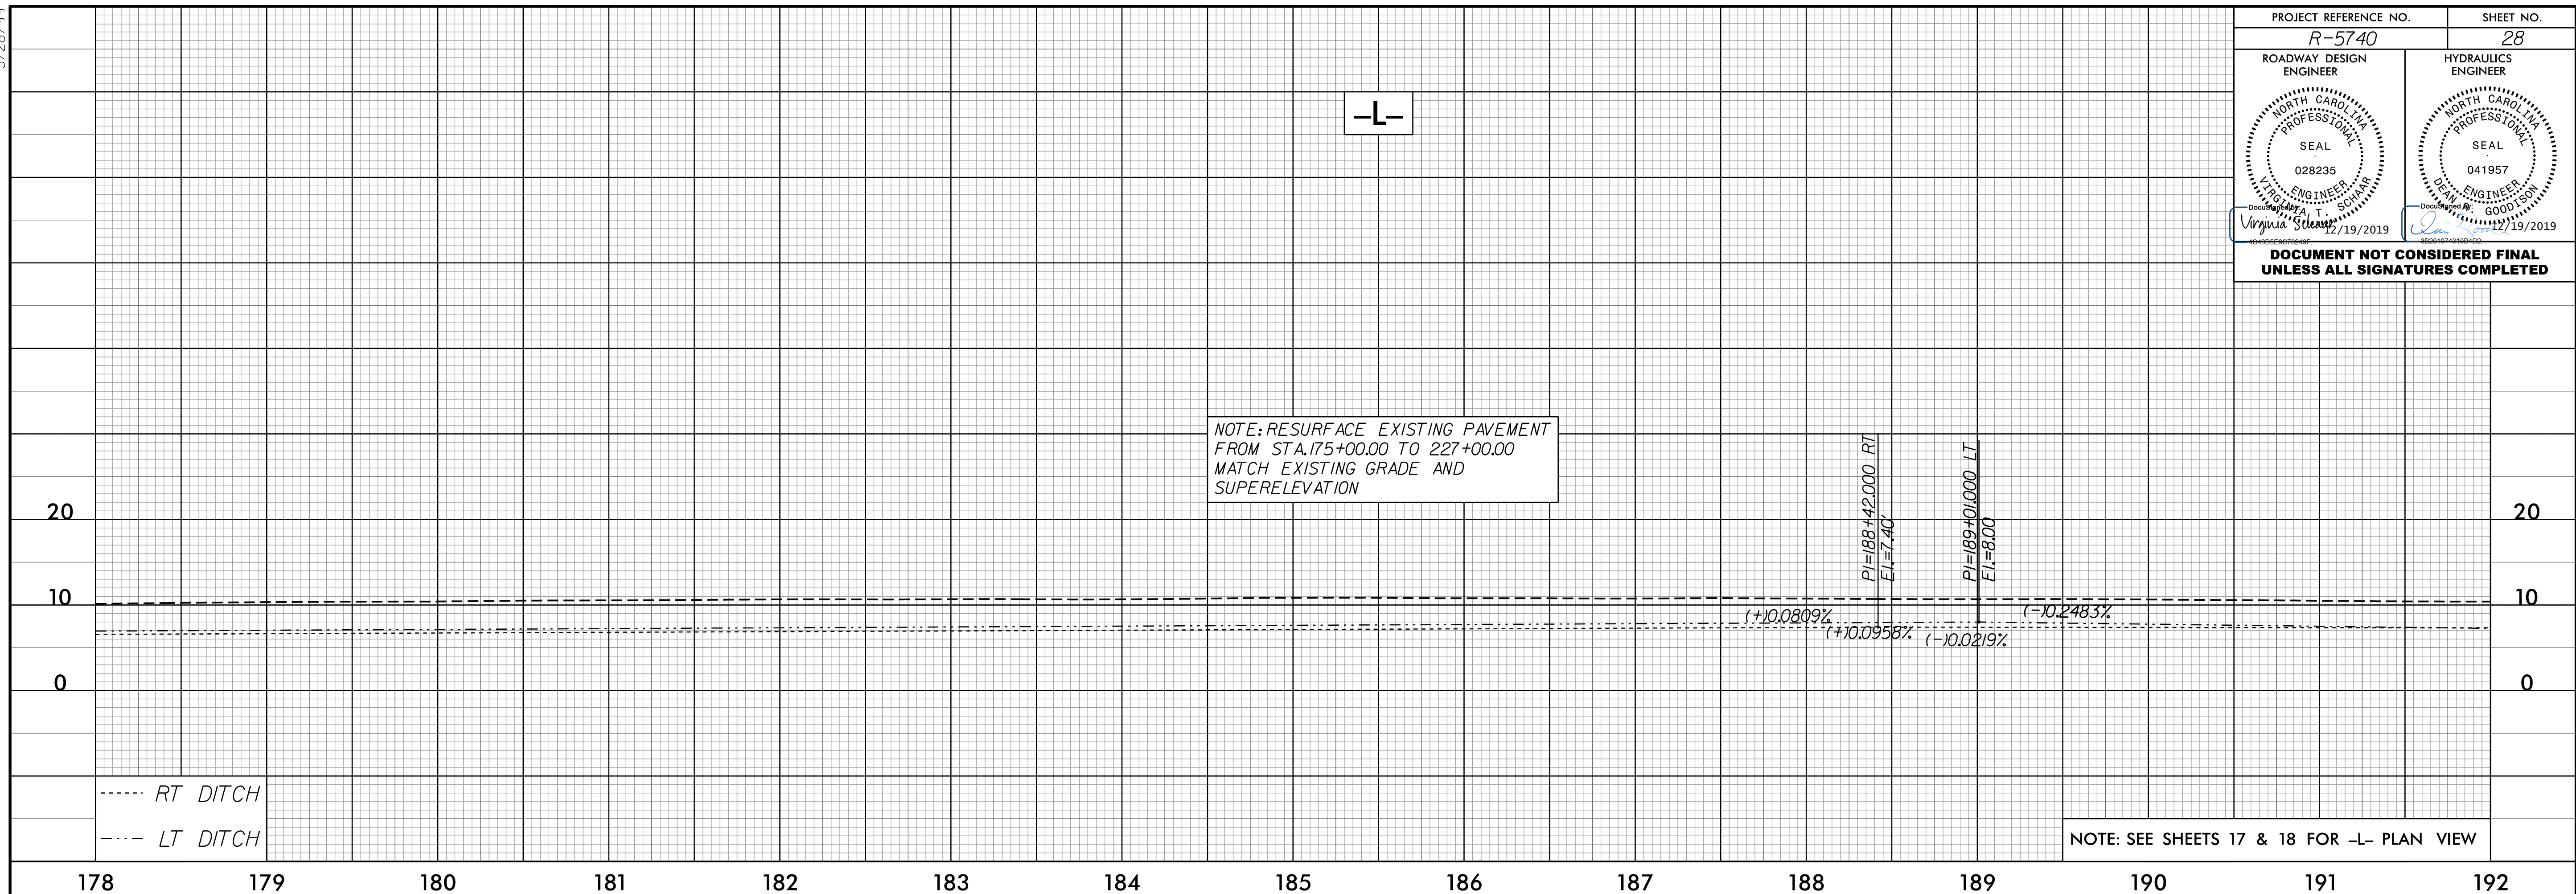

17 DEC 2019 11:50 AM R5740_rdy_pf1_PSH.dgn