


5/26/99

PROJECT REFERENCE NO. R-5740		SHEET NO. 30	
ROADWAY DESIGN ENGINEER		HYDRAULICS ENGINEER	
DOCUMENT NOT CONSIDERED FINAL UNLESS ALL SIGNATURES COMPLETED			

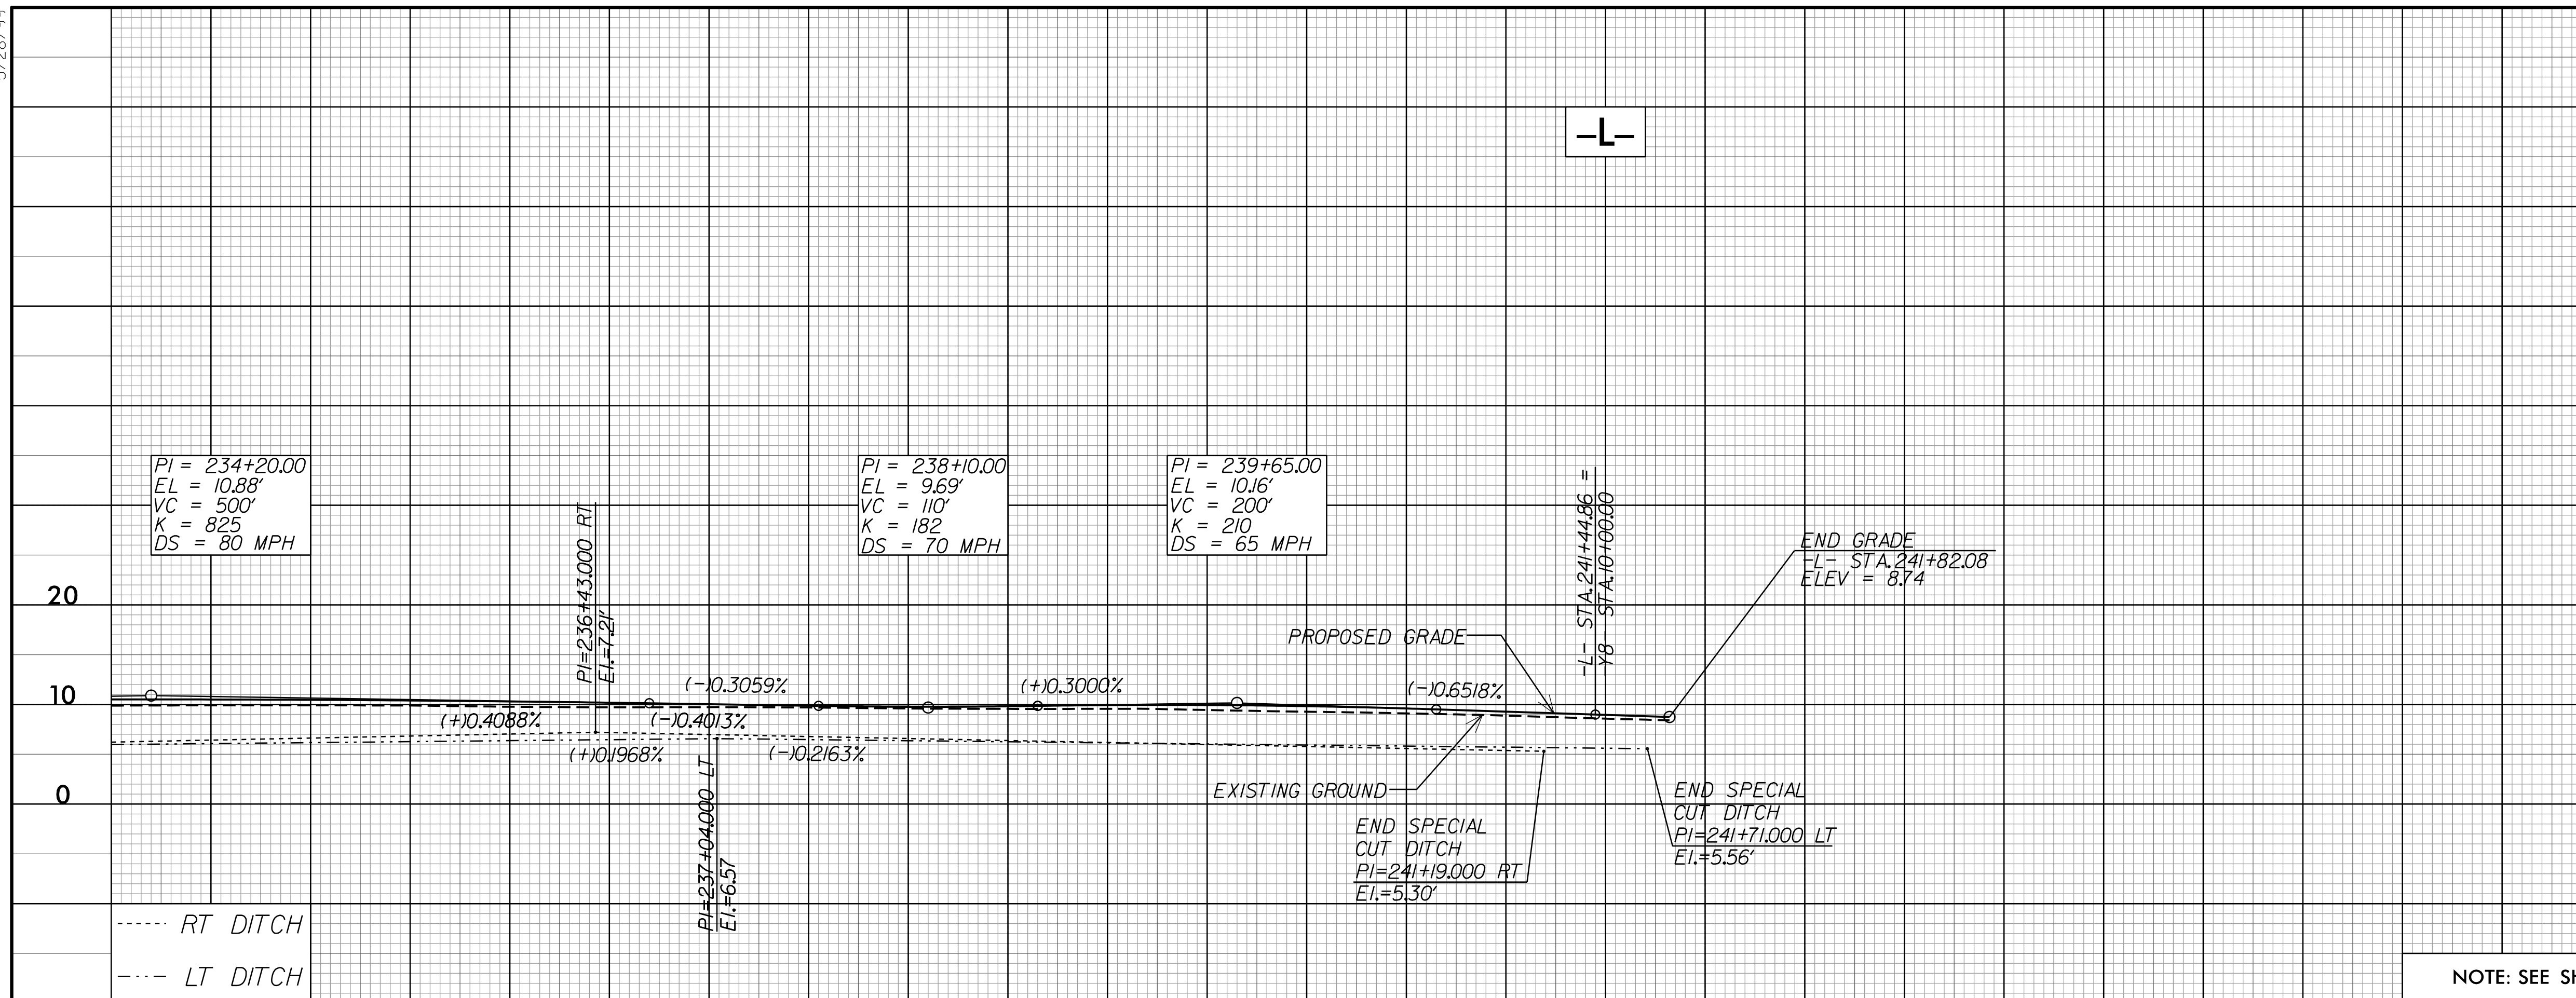

NOTE: SEE SHEET 21 FOR -L- PLAN VIEW

234 235 236 237 238 239 240 241

R:\DEC-2019\1:50\N5740\RDY_PFI_PSH.dgn
 12/19/2019 10:50 AM