
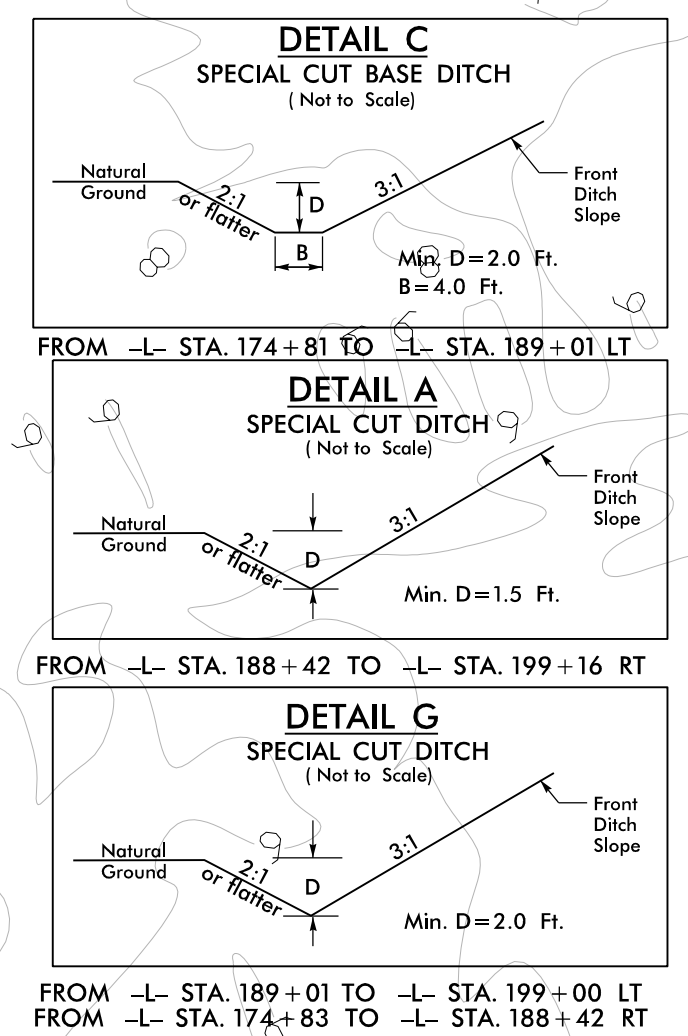


5/14/99  
 19 DEC 2016 09:33  
 C:\N\CADD\PSHA\EC&SC\R5740\_rdy\_PSH.17.dgn  
 \$\$\$\$SUSAN\$\$\$\$

MATCHLINE SEE SHEET EC-16  
 -L- STA 178+00

MATCHLINE SEE SHEET EC-18  
 -L- STA 191+00

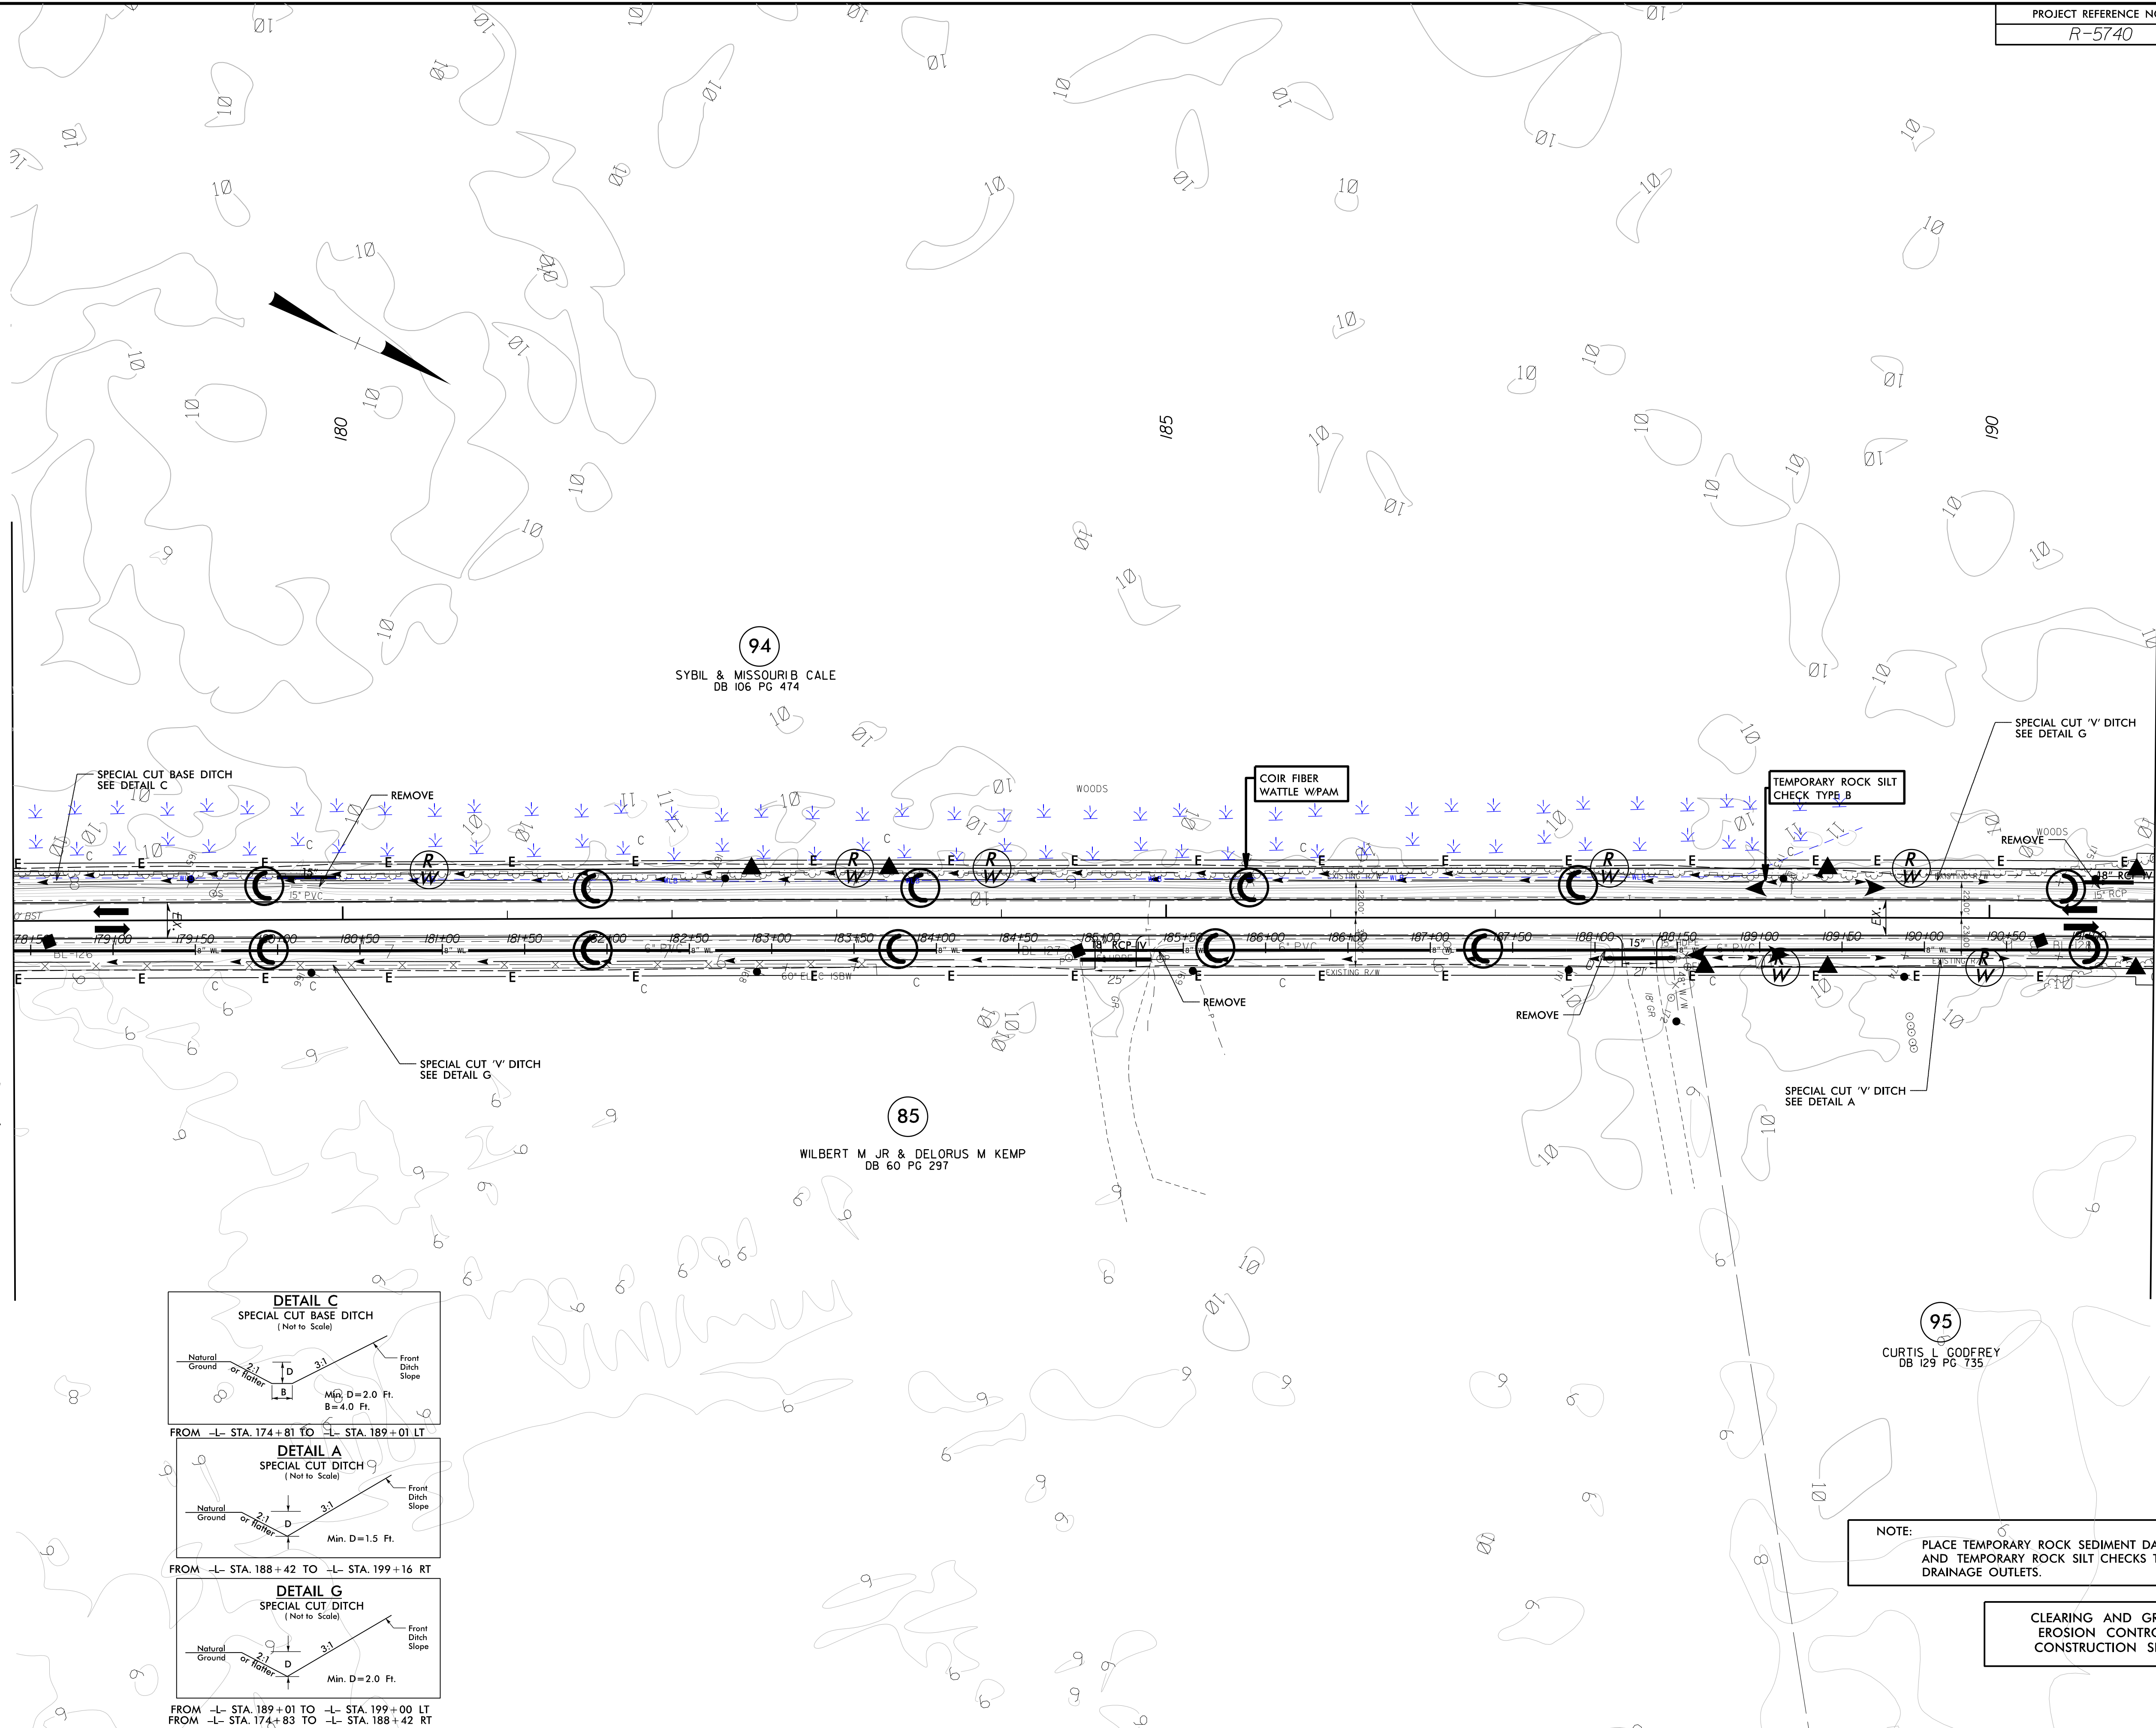

NOTE:  
PLACE TEMPORARY ROCK SEDIMENT DAMS TYPE - B AND TEMPORARY ROCK SILT CHECKS TYPE - A AT DRAINAGE OUTLETS.

CLEARING AND GRUBBING  
EROSION CONTROL FOR  
CONSTRUCTION SHEET 17