



5/14/99

PROJECT REFERENCE NO.	SHEET NO.
R-5740	UC-5
DESIGNED BY:	
DRAWN BY:	
CHECKED BY:	
APPROVED BY:	<i>Nathan Chapman</i>
REVISED:	
NORTH CAROLINA DEPARTMENT OF TRANSPORTATION	
UTILITIES ENGINEERING SEC. PHONE: (919) 707-6690 FAX: (919) 250-4151	
UTILITY CONSTRUCTION PLANS ONLY	

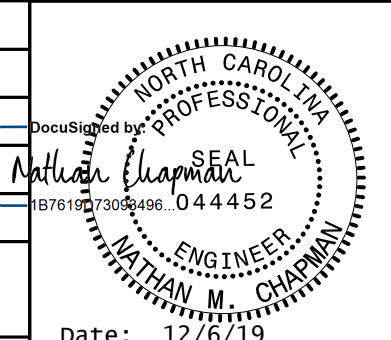

### UTILITY CONSTRUCTION

DOCUMENT NOT CONSIDERED FINAL  
UNLESS ALL SIGNATURES COMPLETED

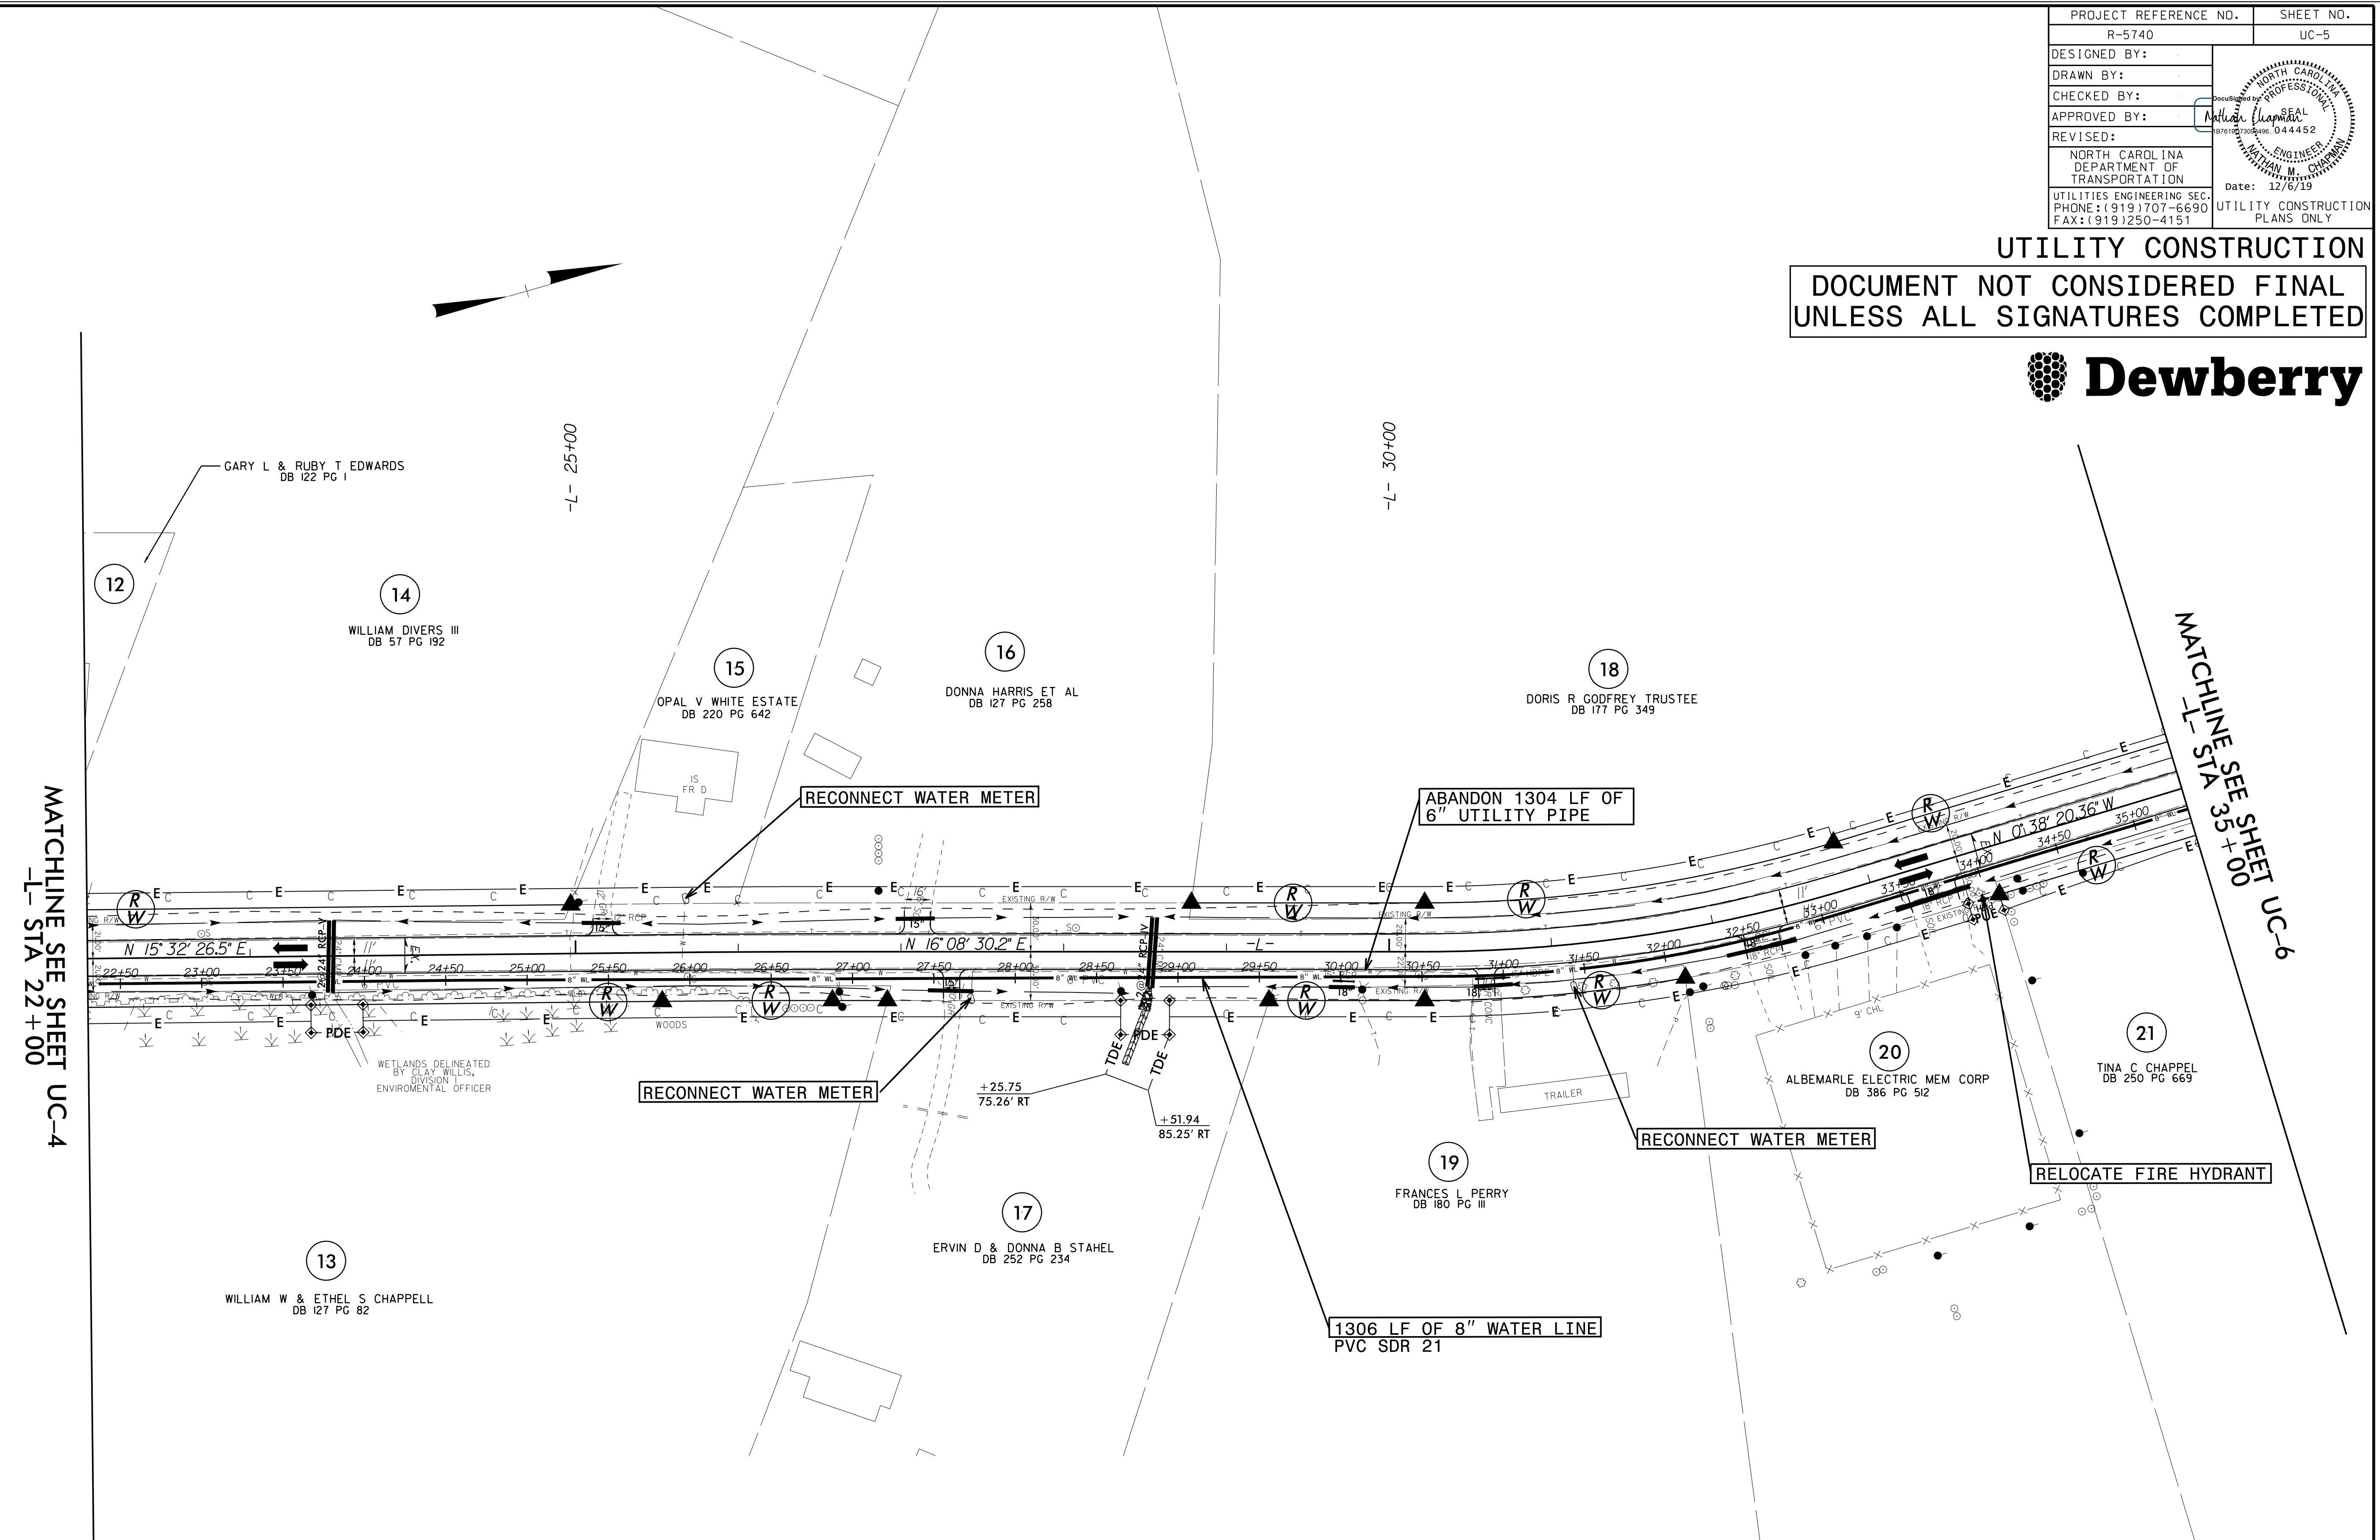

MATCHLINE SEE SHEET UC-4  
-L- STA 22+00

MATCHLINE SEE SHEET UC-6  
-L- STA 35+00

**NOTE:**  
THE ESTIMATED QUANTITY OF DUCTILE IRON WATER PIPE FITTINGS ON THIS PLAN SHEET IS 0 POUNDS. THE ACTUAL QUANTITY AND TYPE OF FITTINGS WILL VARY BASED ON FIELD CONDITIONS.

NOTE: SEE SHEET UC-22 FOR -WL- PROFILE

04-DEC-2019 18:11  
R:\Utilities\Projects\AR5740\_uc\_PSH\_05.dgn  
NATHAN CHAPMAN