

PROJECT REFERENCE NO.	SHEET NO.
R-5740	UC-8
DESIGNED BY:	
DRAWN BY:	
CHECKED BY:	
APPROVED BY:	
REVISED:	
NORTH CAROLINA DEPARTMENT OF TRANSPORTATION UTILITIES ENGINEERING SEC. PHONE: (919) 707-6690 FAX: (919) 1250-4151	
UTILITY CONSTRUCTION PLANS ONLY Date: 12/6/19	

UTILITY CONSTRUCTION

DOCUMENT NOT CONSIDERED FINAL
UNLESS ALL SIGNATURES COMPLETED




MATCHLINE SEE SHEET UC-7
-L- STA 61+00

MATCHLINE SEE SHEET UC-9
-L- STA 75+00

NOTE:
 THE ESTIMATED QUANTITY OF DUCTILE IRON WATER PIPE FITTINGS ON THIS PLAN SHEET IS 0 POUNDS. THE ACTUAL QUANTITY AND TYPE OF FITTINGS WILL VARY BASED ON FIELD CONDITIONS.

NOTE: SEE SHEETS UC-23 & UC-24 FOR -WL- PROFILE

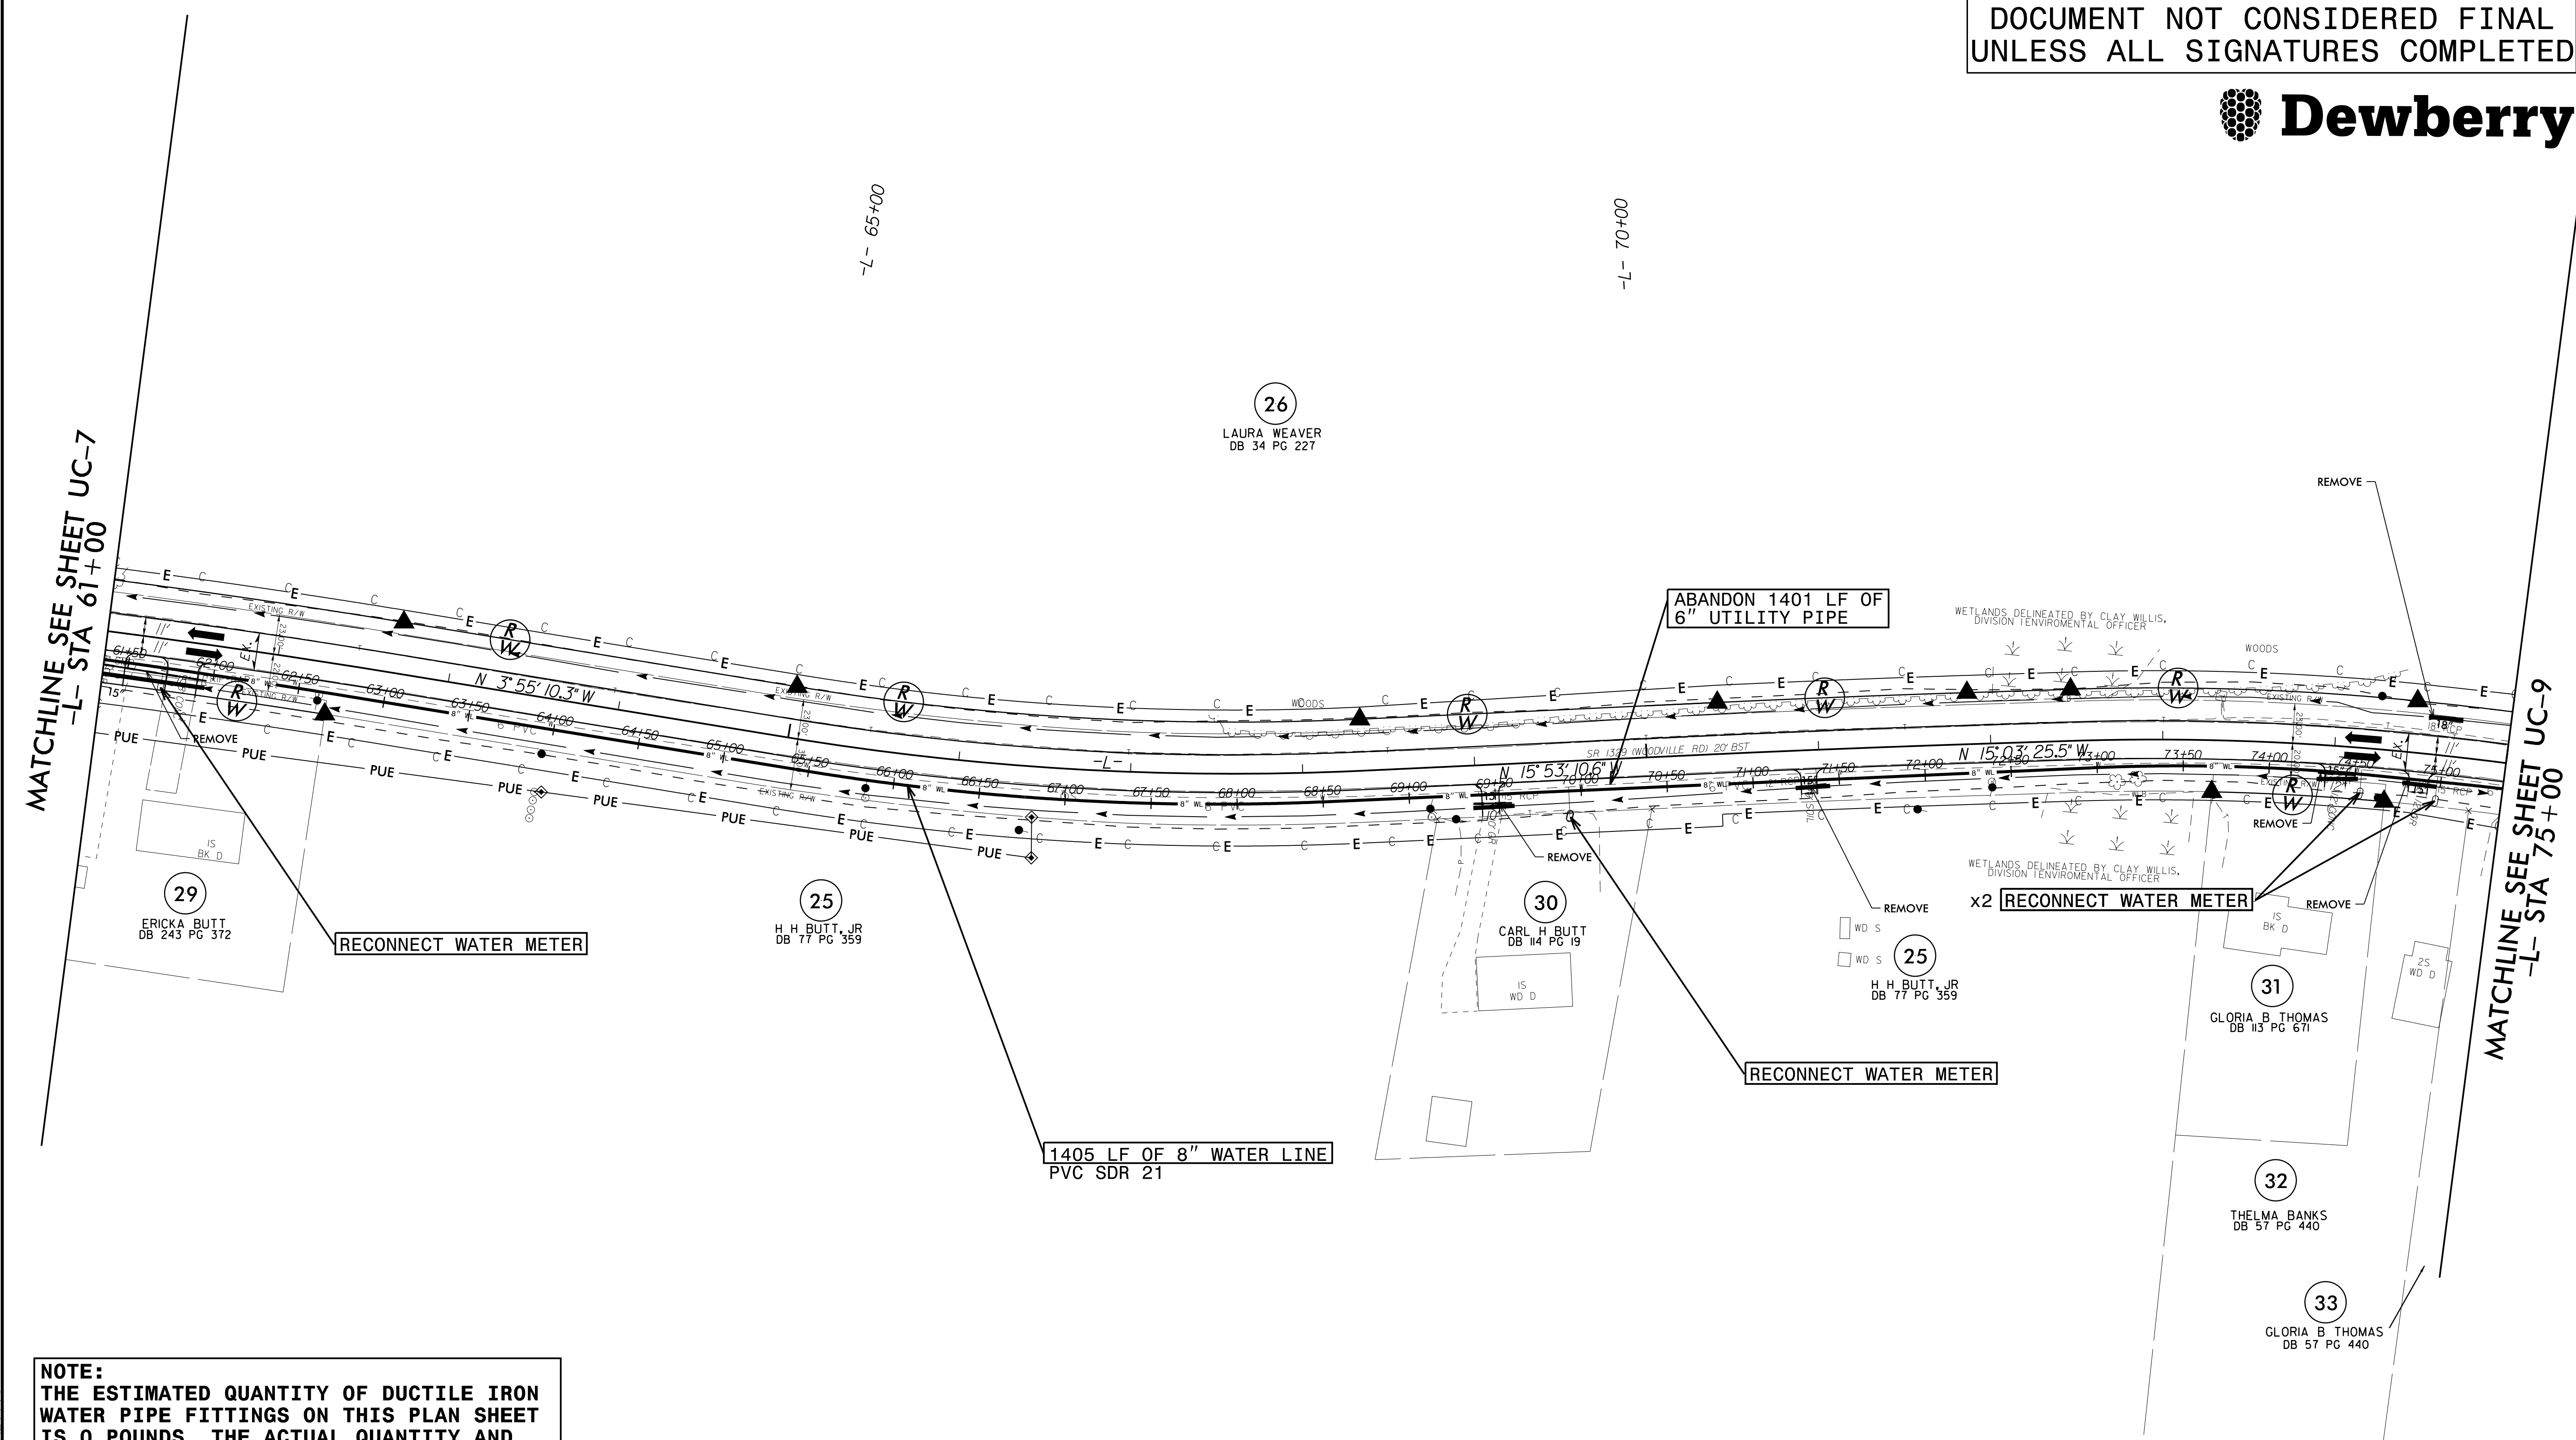

04-DEC-2019 18:11
R:\Utilities\Projects\AR5740_uc_PSH_08.dgn
483535719