


5/14/99

PROJECT REFERENCE NO.	SHEET NO.
R-5740	UC-16
DESIGNED BY:	
DRAWN BY:	
CHECKED BY:	
APPROVED BY:	
REVISED:	Date: 12/6/19
NORTH CAROLINA DEPARTMENT OF TRANSPORTATION	UTILITY CONSTRUCTION PLANS ONLY
UTILITIES ENGINEERING SEC. PHONE: (919) 707-6690 FAX: (919) 250-4151	

### UTILITY CONSTRUCTION

DOCUMENT NOT CONSIDERED FINAL  
UNLESS ALL SIGNATURES COMPLETED

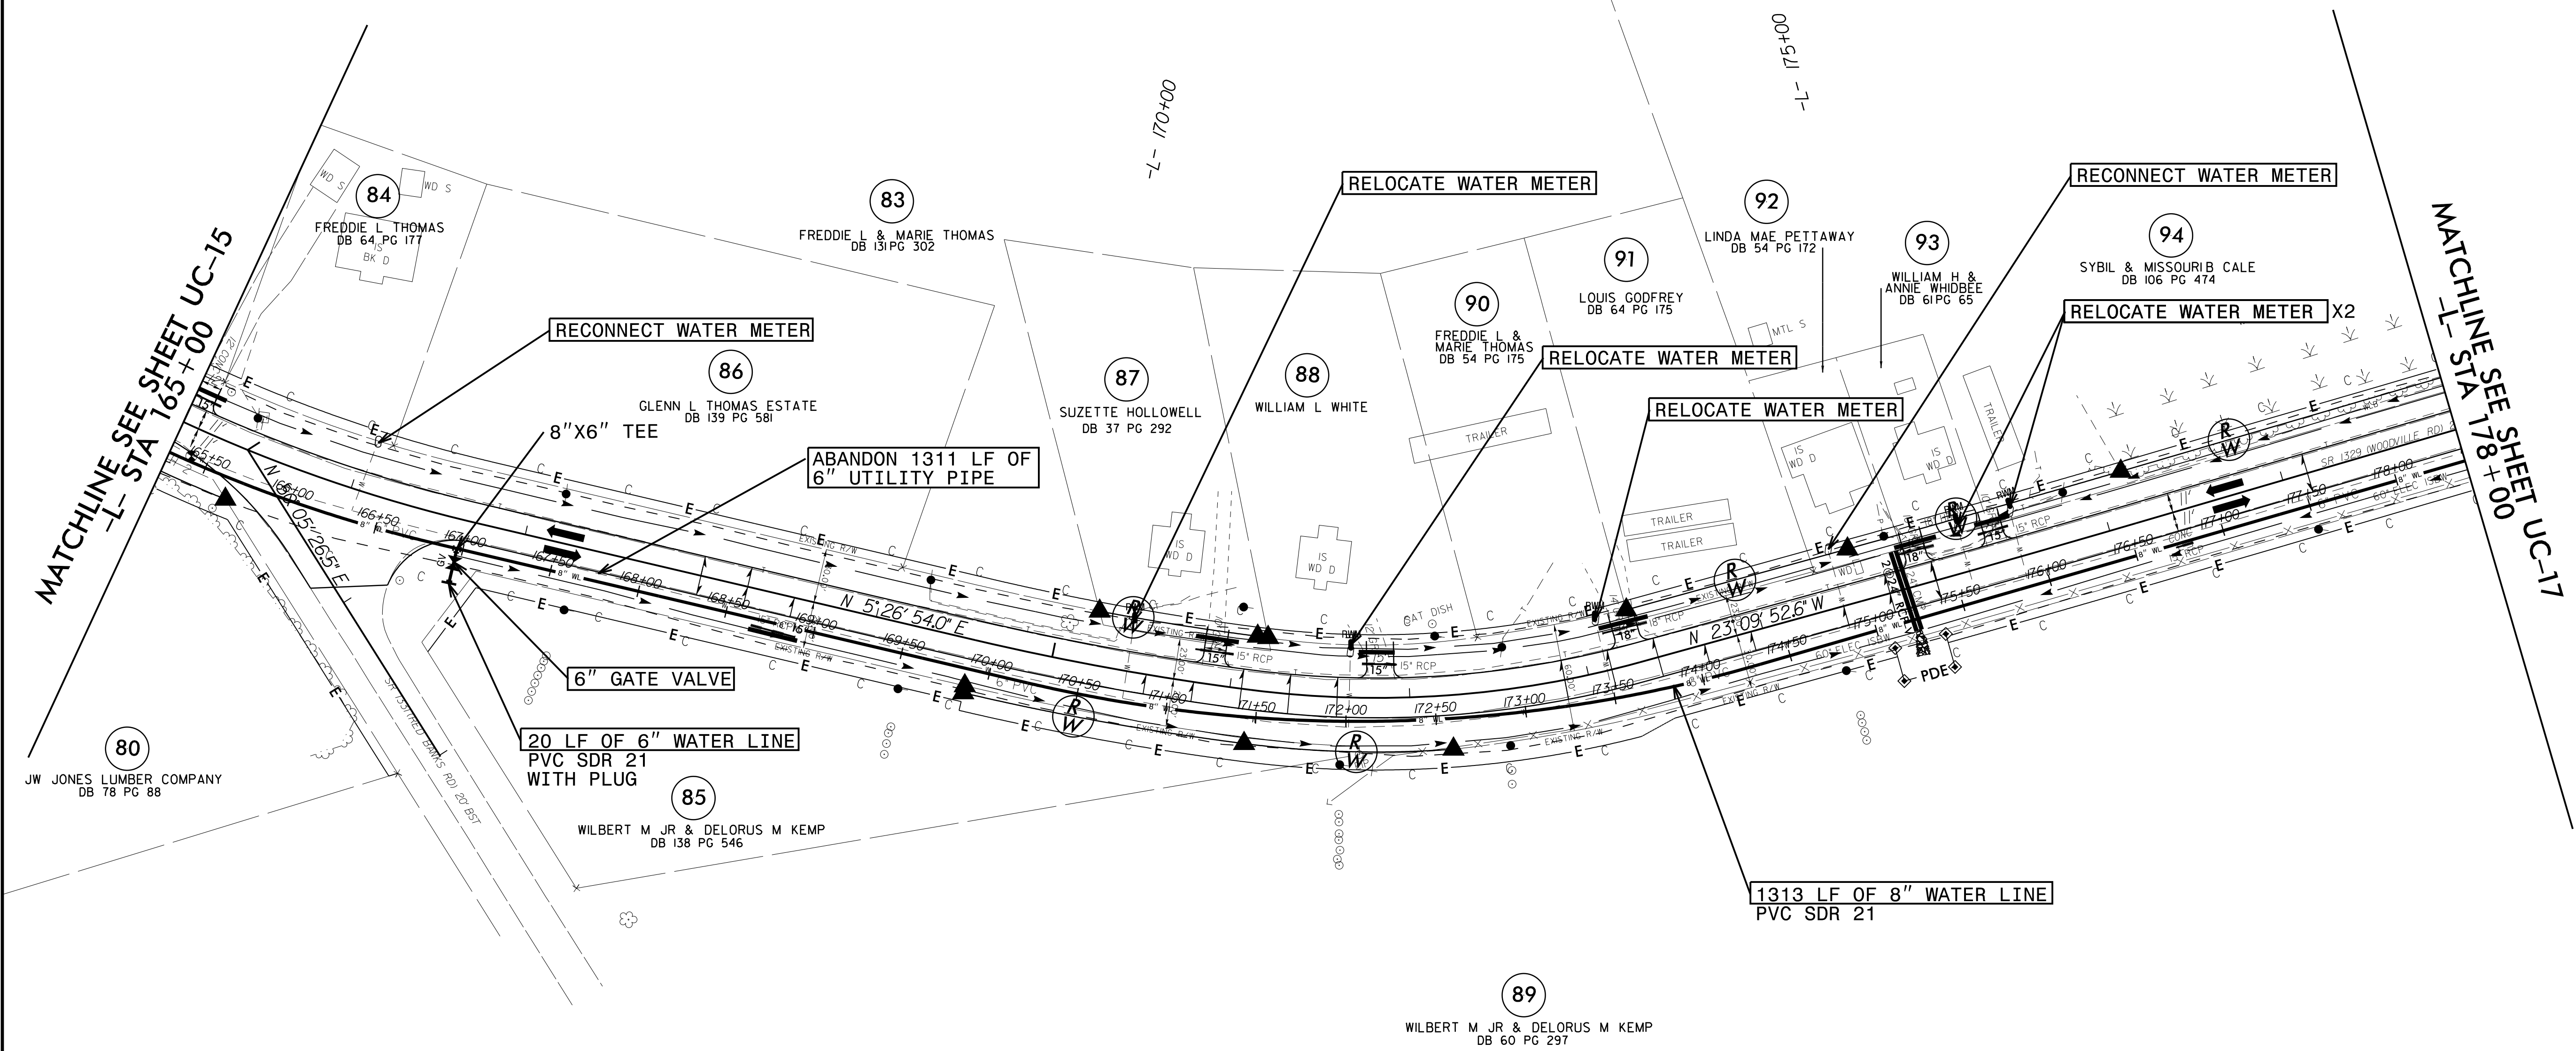

**NOTE:**  
 THE ESTIMATED QUANTITY OF DUCTILE IRON  
 WATER PIPE FITTINGS ON THIS PLAN SHEET  
 IS 200 POUNDS. THE ACTUAL QUANTITY AND  
 TYPE OF FITTINGS WILL VARY BASED ON  
 FIELD CONDITIONS.

NOTE: SEE SHEET UC-27 & UC-28 FOR -WL- PROFILE

04-DEC-2019 18:11  
R:\Utilities\Projects\AR5740\_uc\_PSH\_16.dgn  
ASUSCHAPMAN