
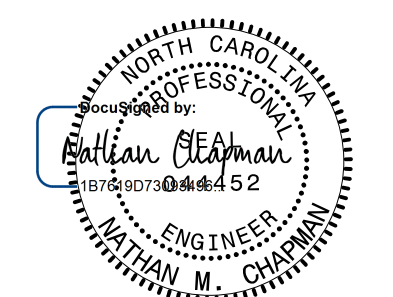
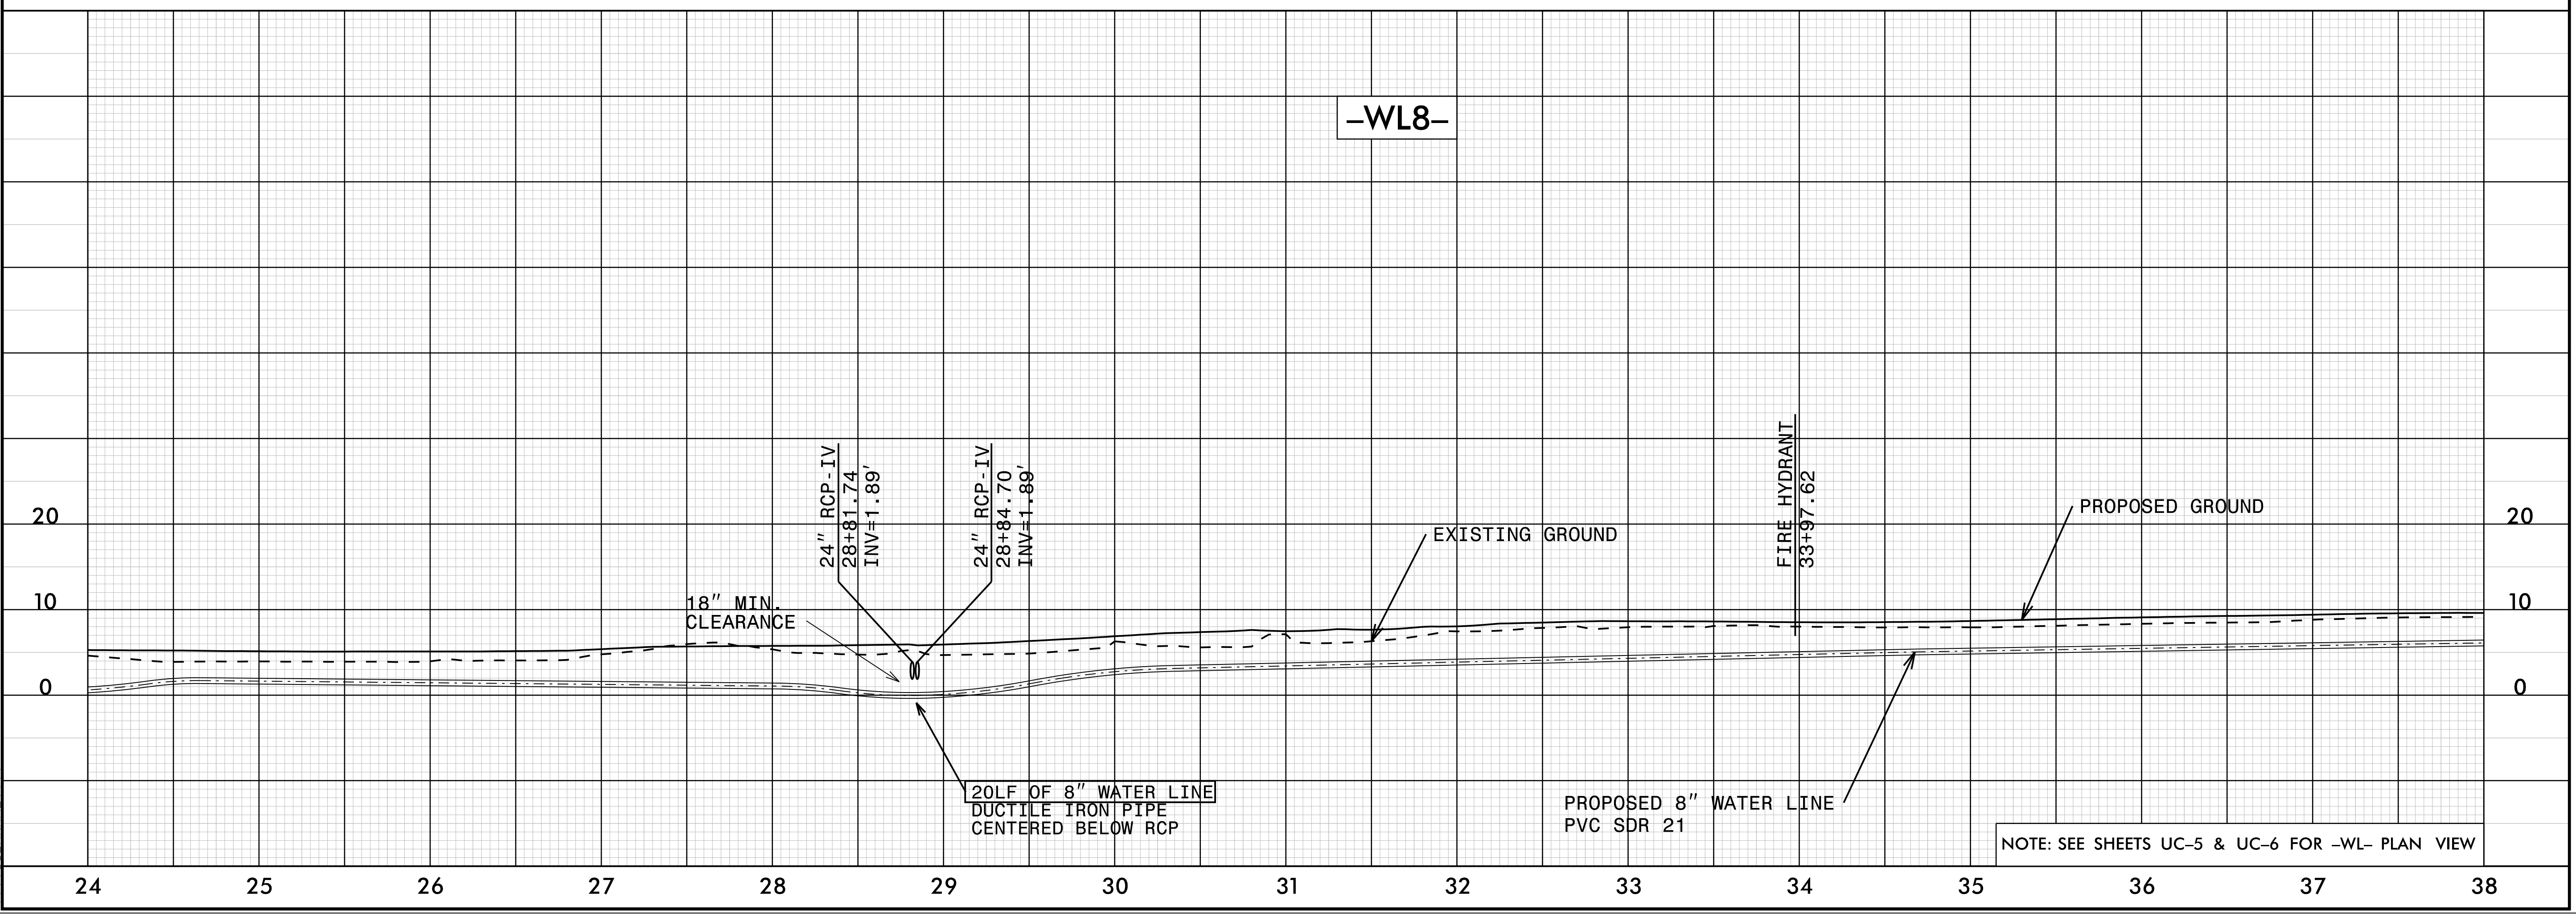
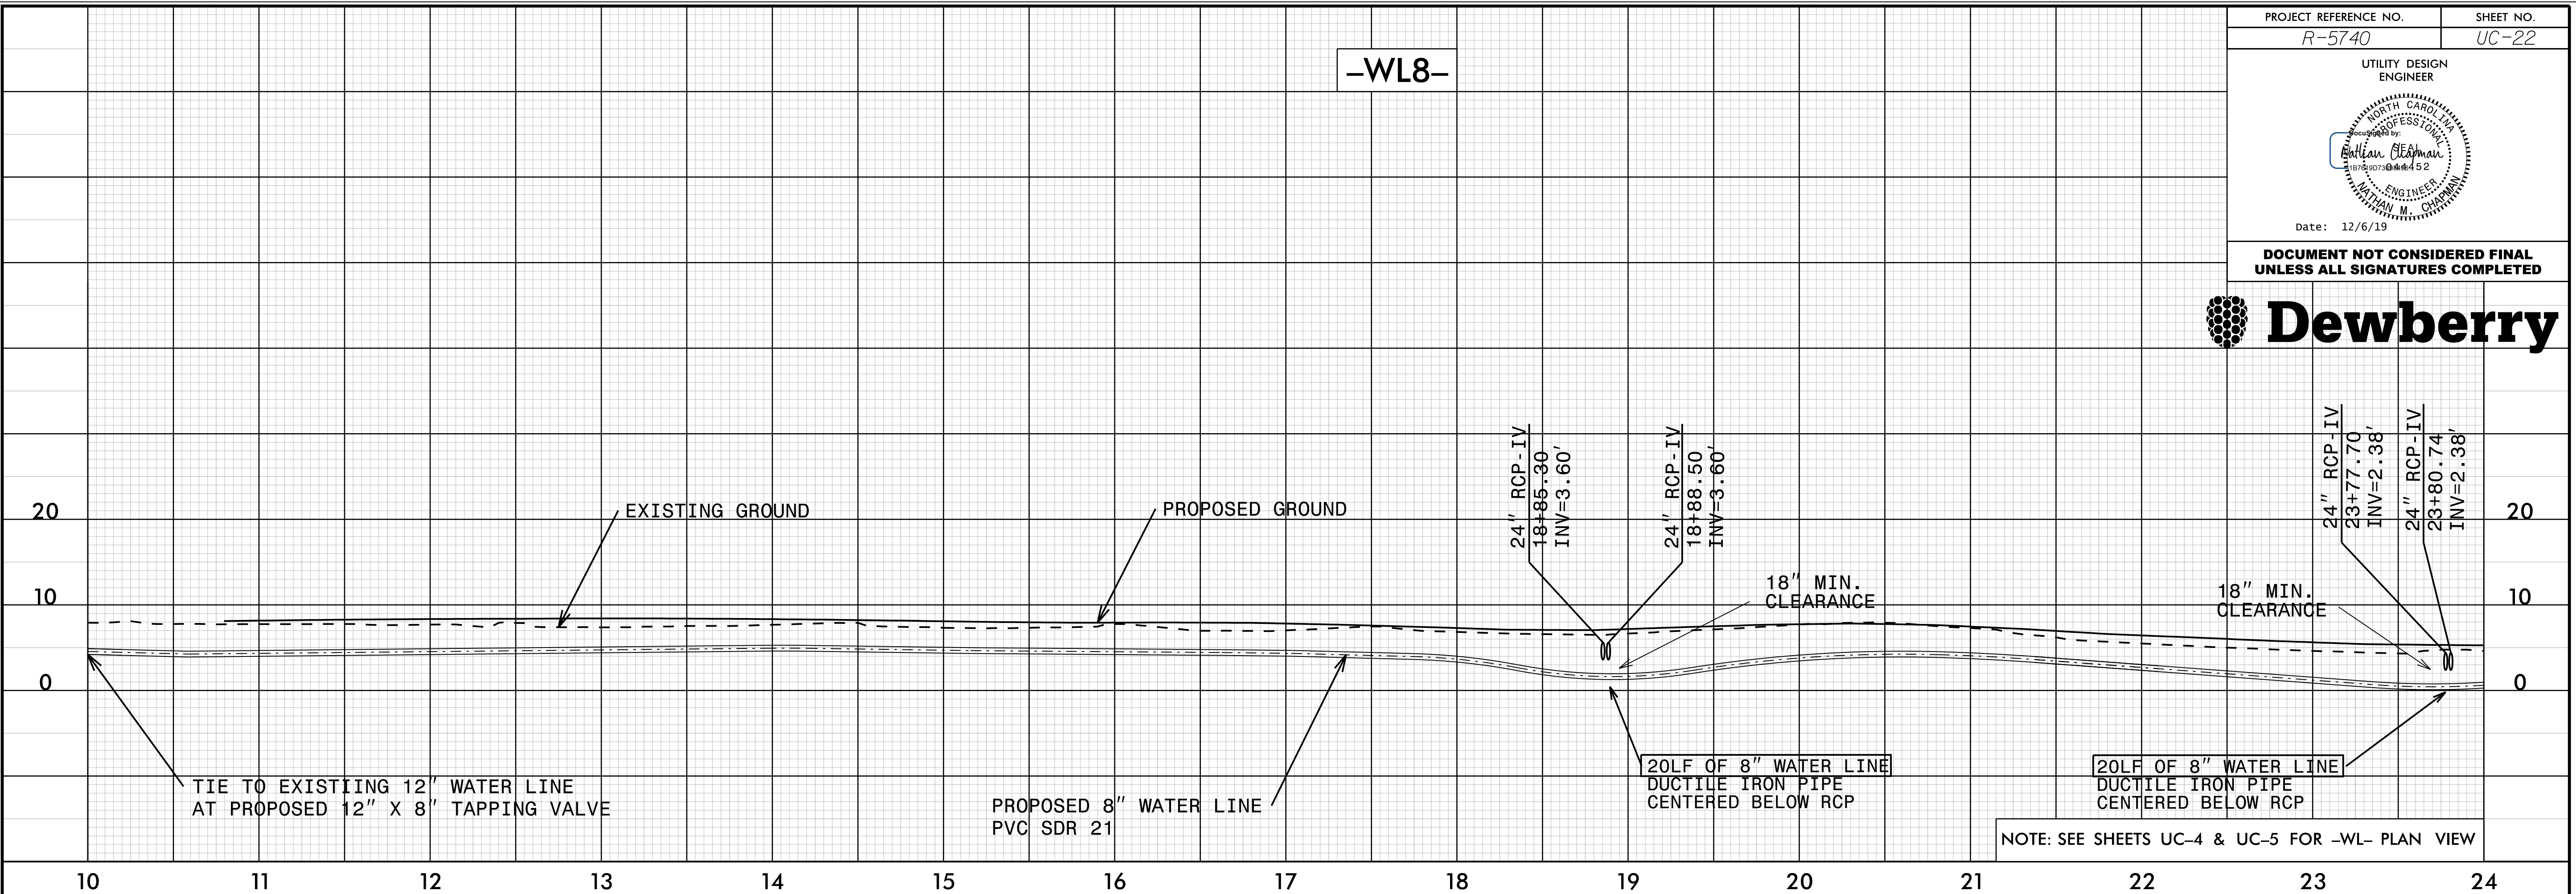


5/28/19

PROJECT REFERENCE NO. R-5740	SHEET NO. UC-22
UTILITY DESIGN ENGINEER  Nathan M. Capompolino ENGINEER NORTH CAROLINA License No. 44452 Date: 12/6/19	

DOCUMENT NOT CONSIDERED FINAL
UNLESS ALL SIGNATURES COMPLETED

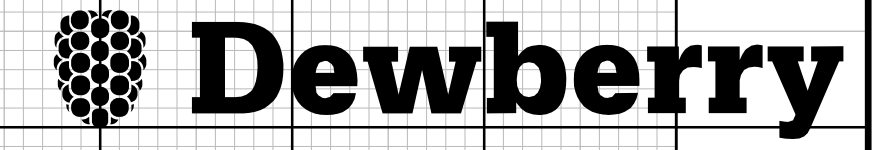

04-DEC-2019 18:11 R:\Utilities\Projects\5740\rdy\pl_PSH.dgn