

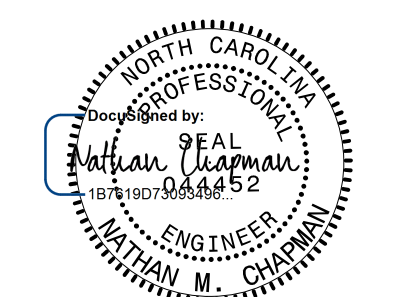


PROJECT REFERENCE NO. R-5740	SHEET NO. UC-28
UTILITY DESIGN ENGINEER	
	
Date: 12/6/19	

**DOCUMENT NOT CONSIDERED FINAL
UNLESS ALL SIGNATURES COMPLETED**

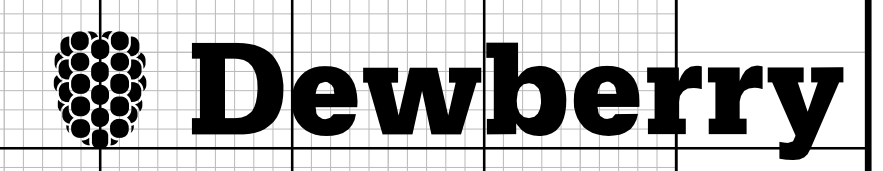

5/28/19

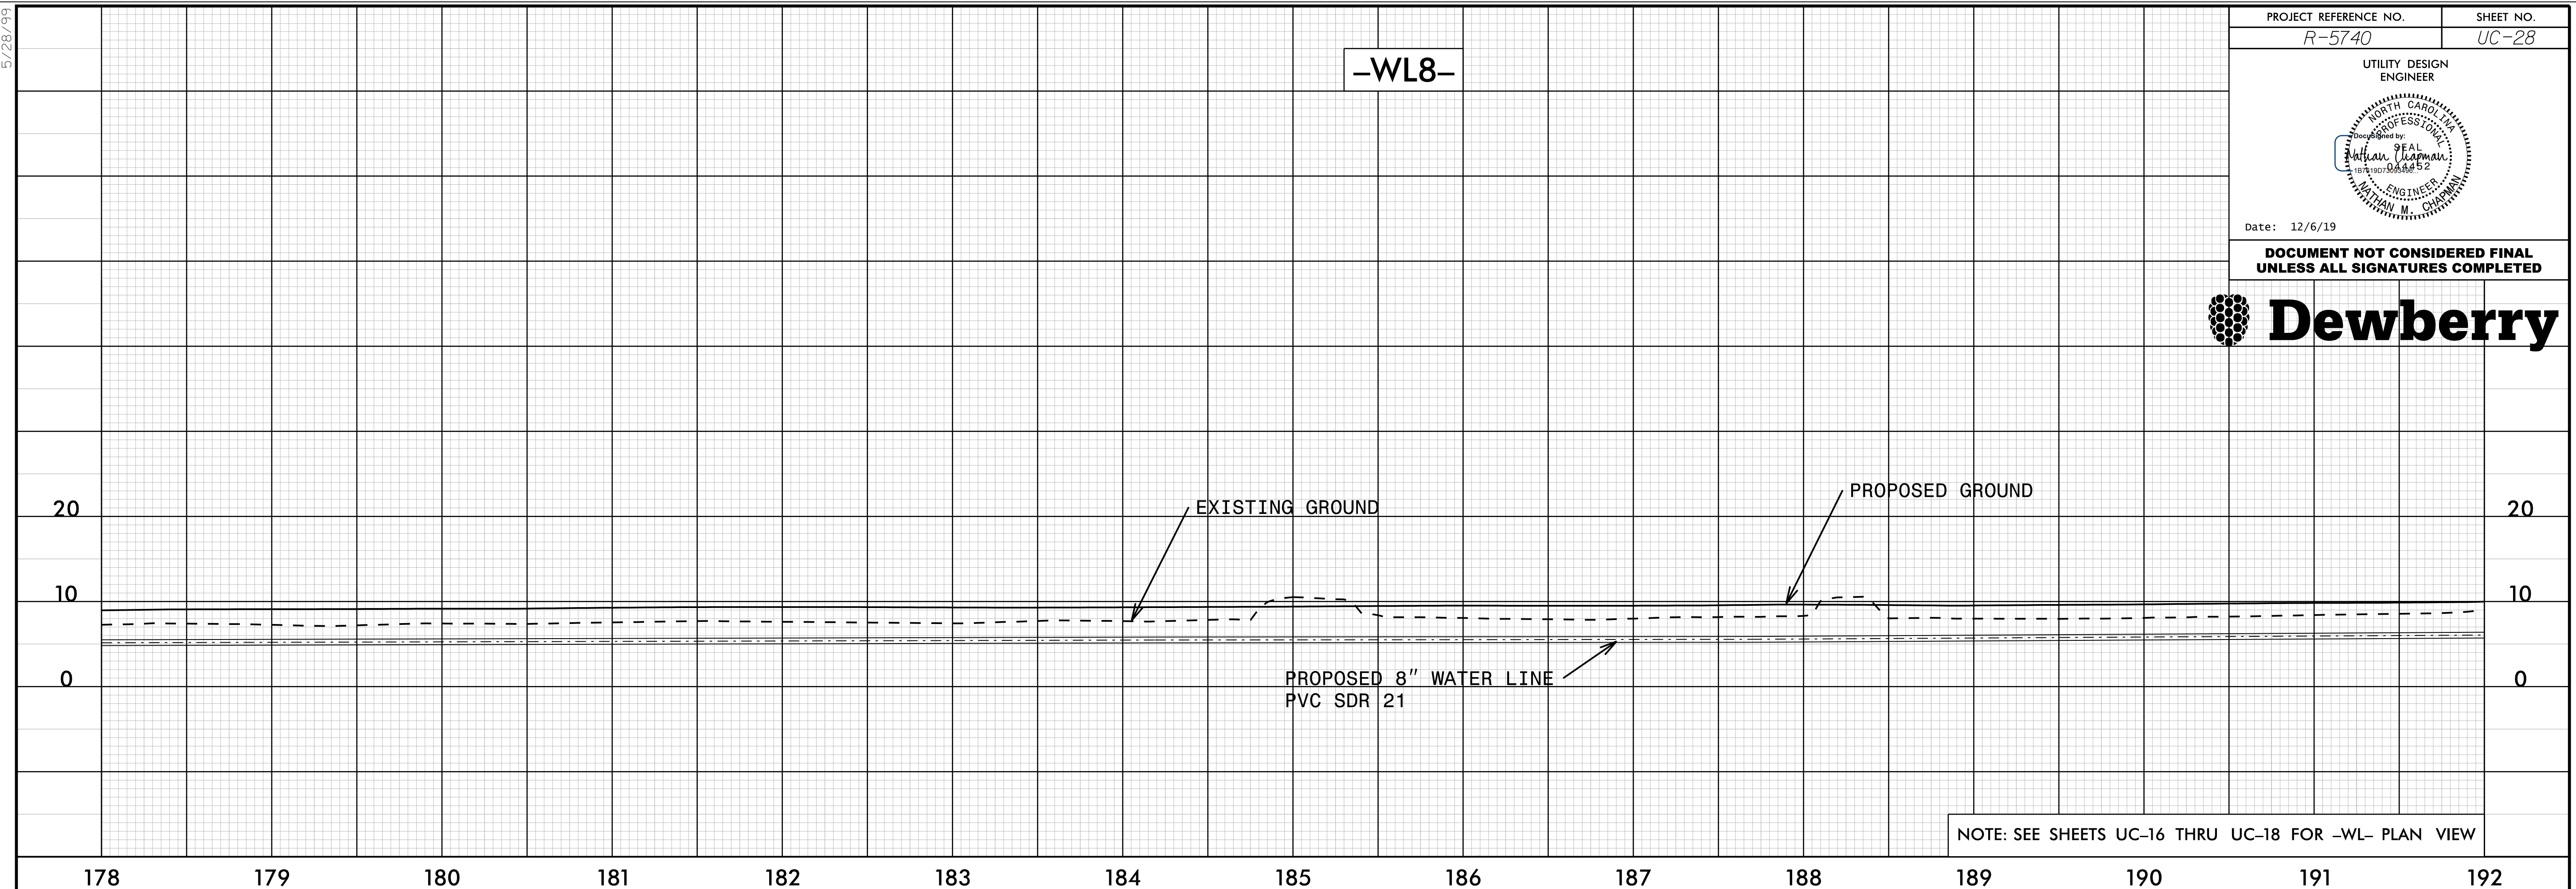

04-DEC-2019 18:11 R:\Utilities\Projects\5740_rdy\pfl_PSH.dgn

