
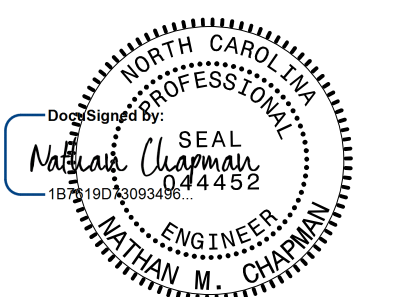
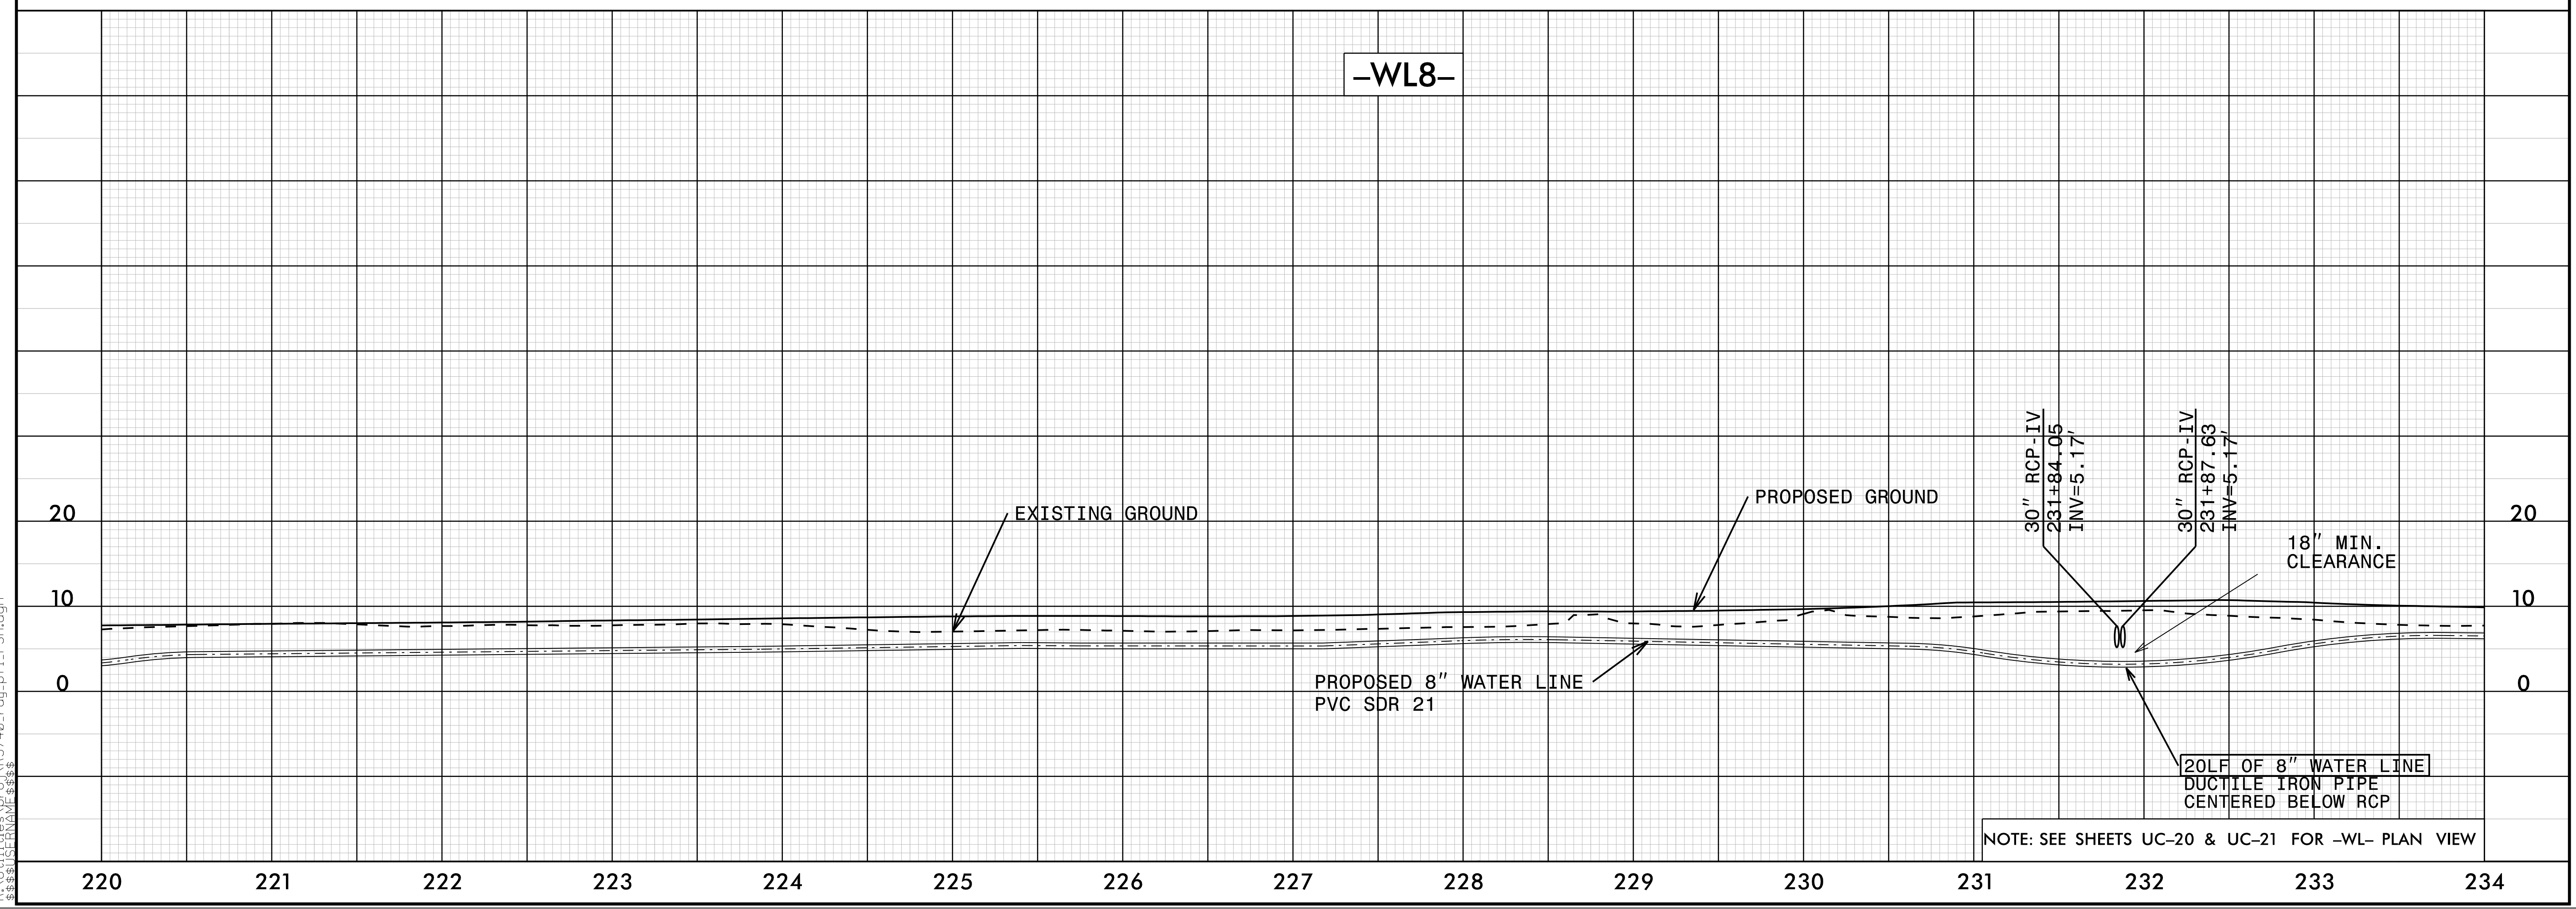
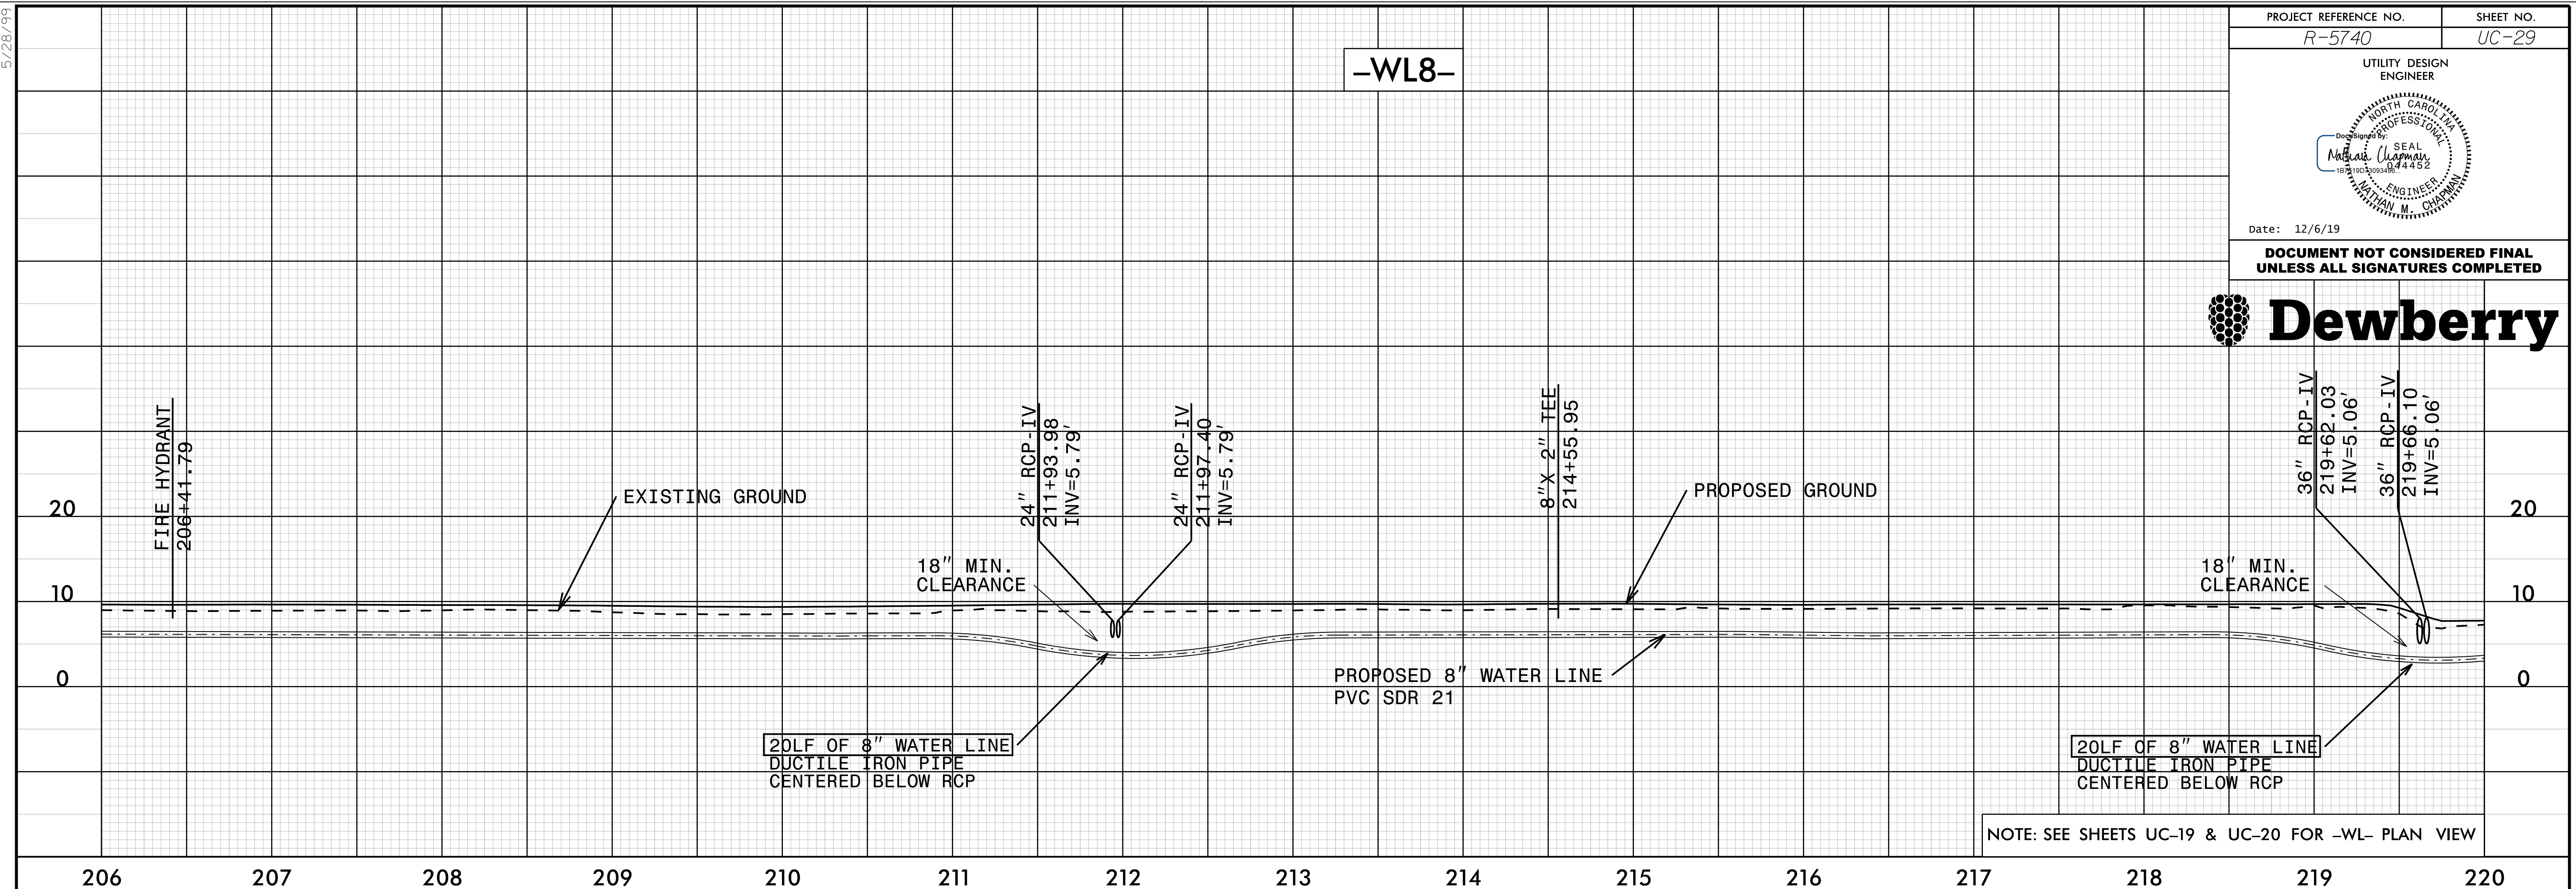


5/28/19

PROJECT REFERENCE NO. R-5740	SHEET NO. UC-29
UTILITY DESIGN ENGINEER	
	
Date: 12/6/19	

DOCUMENT NOT CONSIDERED FINAL  
UNLESS ALL SIGNATURES COMPLETED

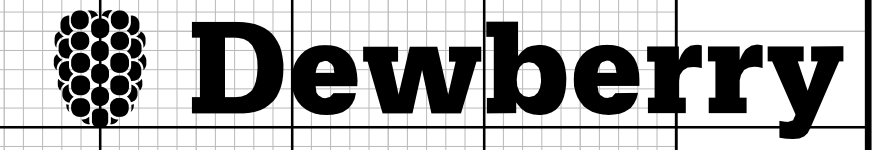

04-DEC-2019 18:11  
R:\Utilities\Projects\5740\rdy\pl\_PSH.dgn  
Nathan M. Chapman