


09, 08/2011

TIP PROJECT: R-5740

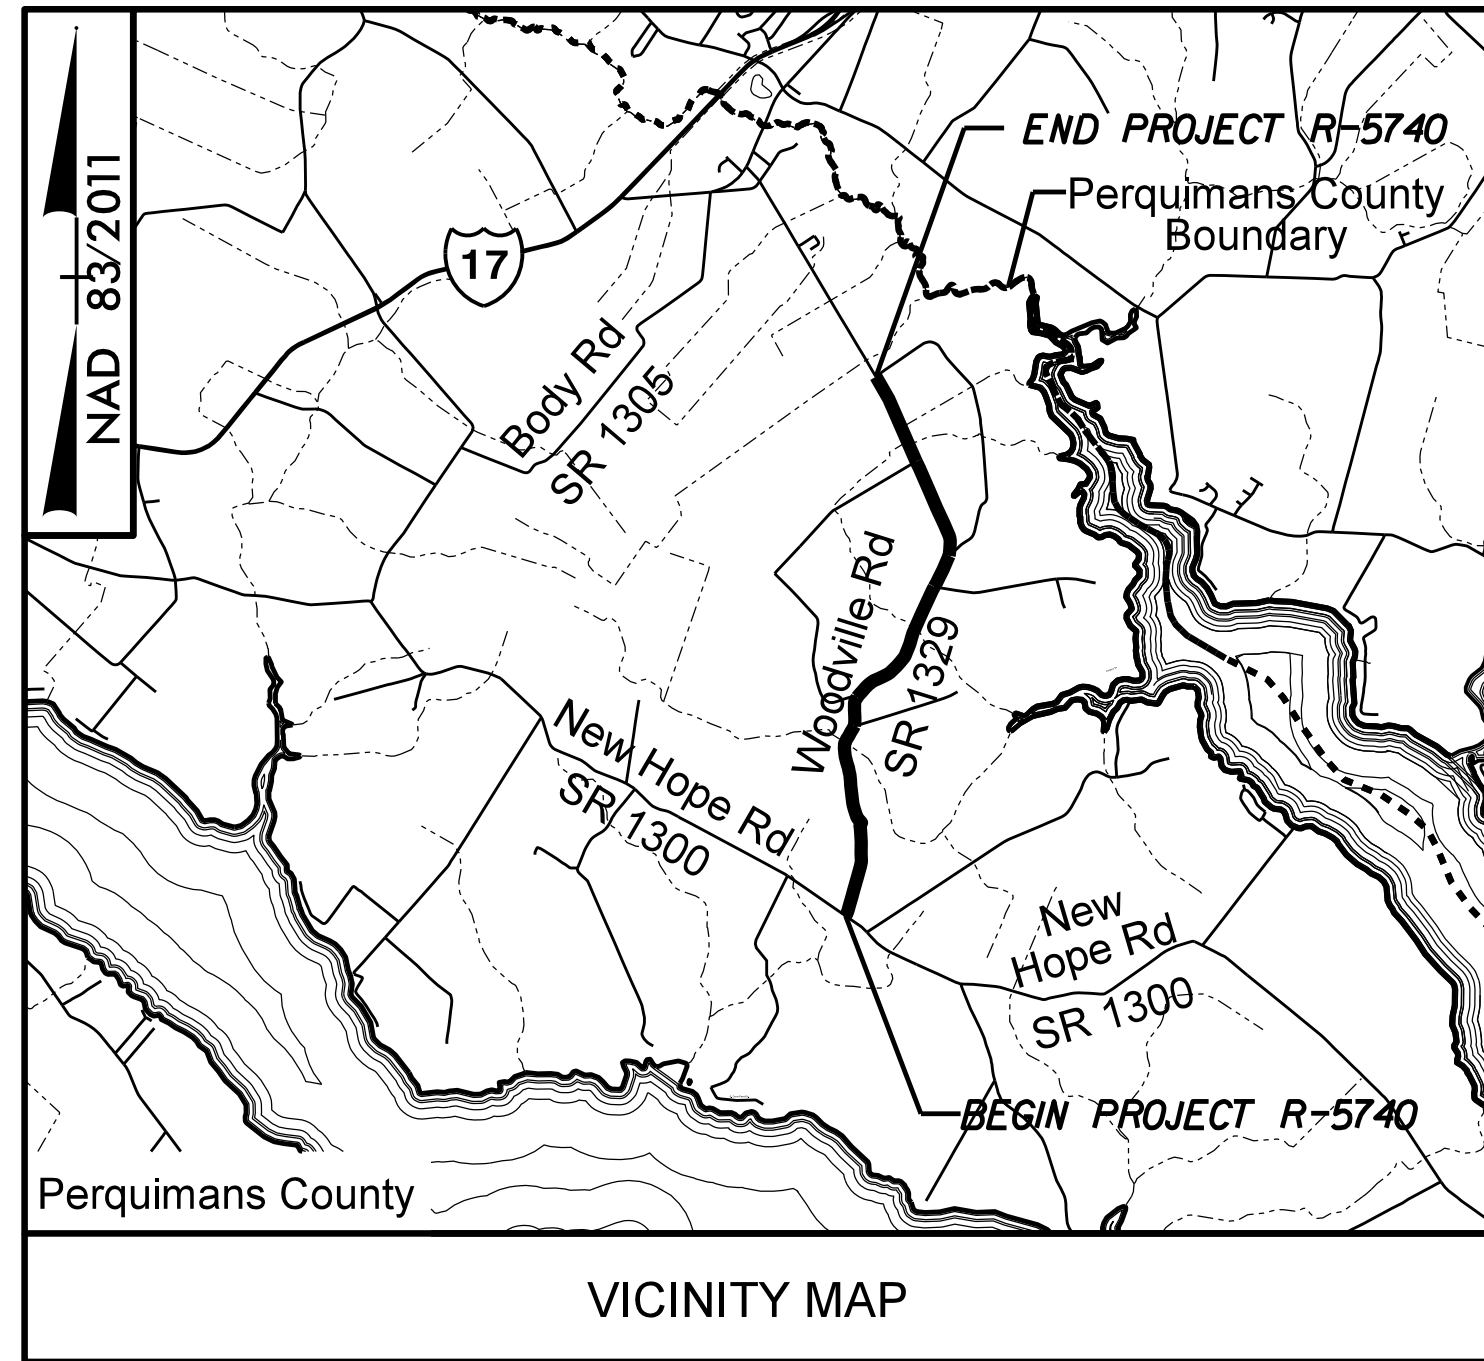

STATE OF NORTH CAROLINA
DIVISION OF HIGHWAYS




**UTILITIES BY OTHERS PLANS
PERQUIMANS COUNTY**

LOCATION: SR 1329 (WOODVILLE ROAD) FROM SR 1331 (RED BANK ROAD - NORTH END) TO SR 1300 (NEW HOPE ROAD)

TYPE OF WORK: RELOCATION OF ELECTRIC AND TELECOMMUNICATIONS

T.I.P. NO.	SHEET NO.
R-5740	UO-1

NOTE:
ALL UTILITY WORK SHOWN ON THIS SHEET WILL BE DONE BY OTHERS. NO PAYMENT WILL BE MADE TO THE CONTRACTOR FOR UTILITY WORK SHOWN ON THIS SHEET.

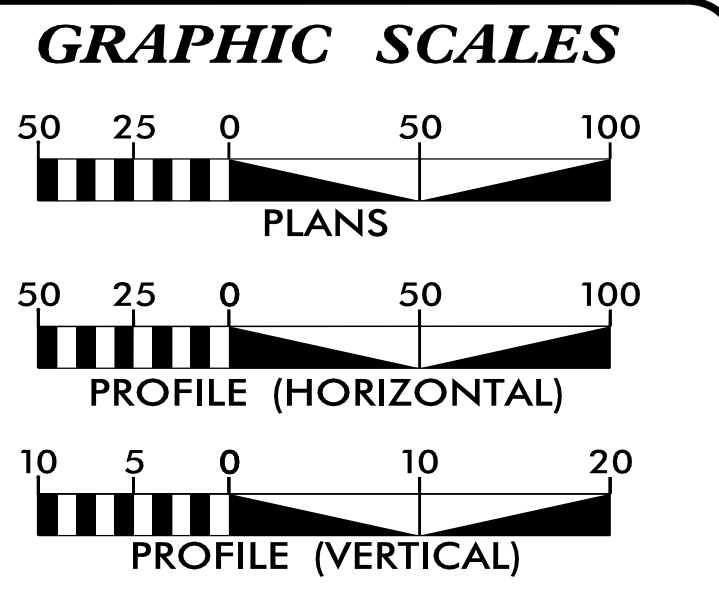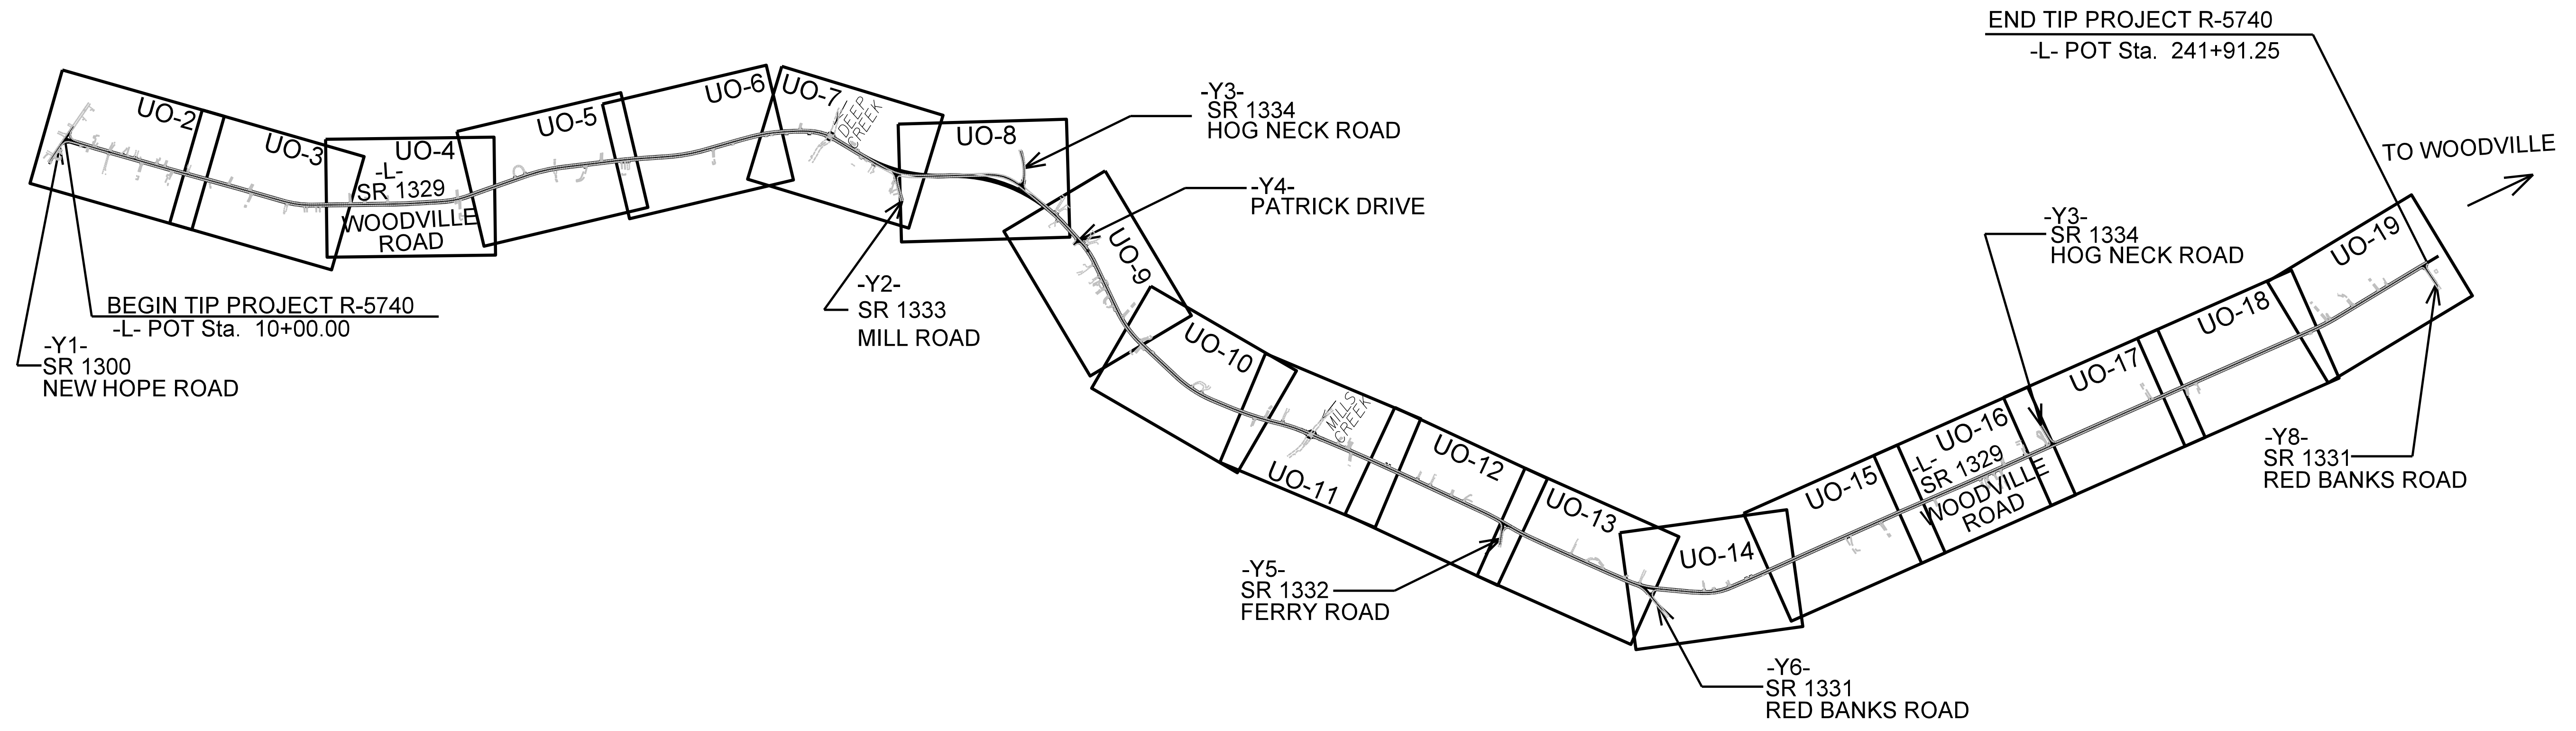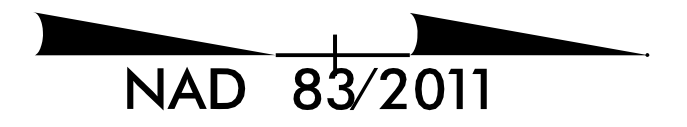

INDEX OF SHEETS

SHEET NO.:	DESCRIPTION:
UO-1	TITLE SHEET
UO-2 THRU UO-19	UBO PLAN SHEETS

UTILITY OWNERS WITH CONFLICTS

(A) ELECTRIC DISTRIBUTION - ALBEMARLE EMC
(B) ELECTRIC DISTRIBUTION - DOMINION ENERGY
(C) TELECOMMUNICATION - CENTURYLINK

PREPARED IN THE OFFICE OF:

SO-DEEP | SAM NCTM

SO-DEEP | SAM NC, Inc.
A SAM COMPANY
2800-154 Sumner Boulevard, Raleigh, NC 27616 Tel 919-878-7466

Freddie Bunn UTILITY PROJECT MANAGER
Matthew Ward PROJECT UTILITY COORDINATOR

**DIVISION OF HIGHWAYS
DIVISION 1**
113 AIRPORT DRIVE
SUITE 100
EDENTON, NC 27932

Barry Hobbs, PE DIVISION CONTACT #1

\$\$\$\$\$ SYSTEM \$\$\$\$\$\$
\$\$\$\$\$ DGN \$\$\$\$\$\$
\$\$\$\$\$ USERNAME \$\$\$\$\$\$

PROJECT REFERENCE NO.	SHEET NO.
R-5740	UO-3
THIS SHEET CORRESPONDS TO RDY-5	


UTILITIES BY OTHERS

ALL PROPOSED UTILITY WORK SHOWN ON THIS SHEET WILL BE DONE BY OTHERS. NO PAYMENT WILL BE MADE TO THE CONTRACTOR FOR PROPOSED UTILITY WORK SHOWN ON THIS SHEET.

5/14/1998

MATCHLINE SEE SHEET UO-2
-L- STA 22+00

MATCHLINE SEE SHEET UO-4
-L- STA 35+00

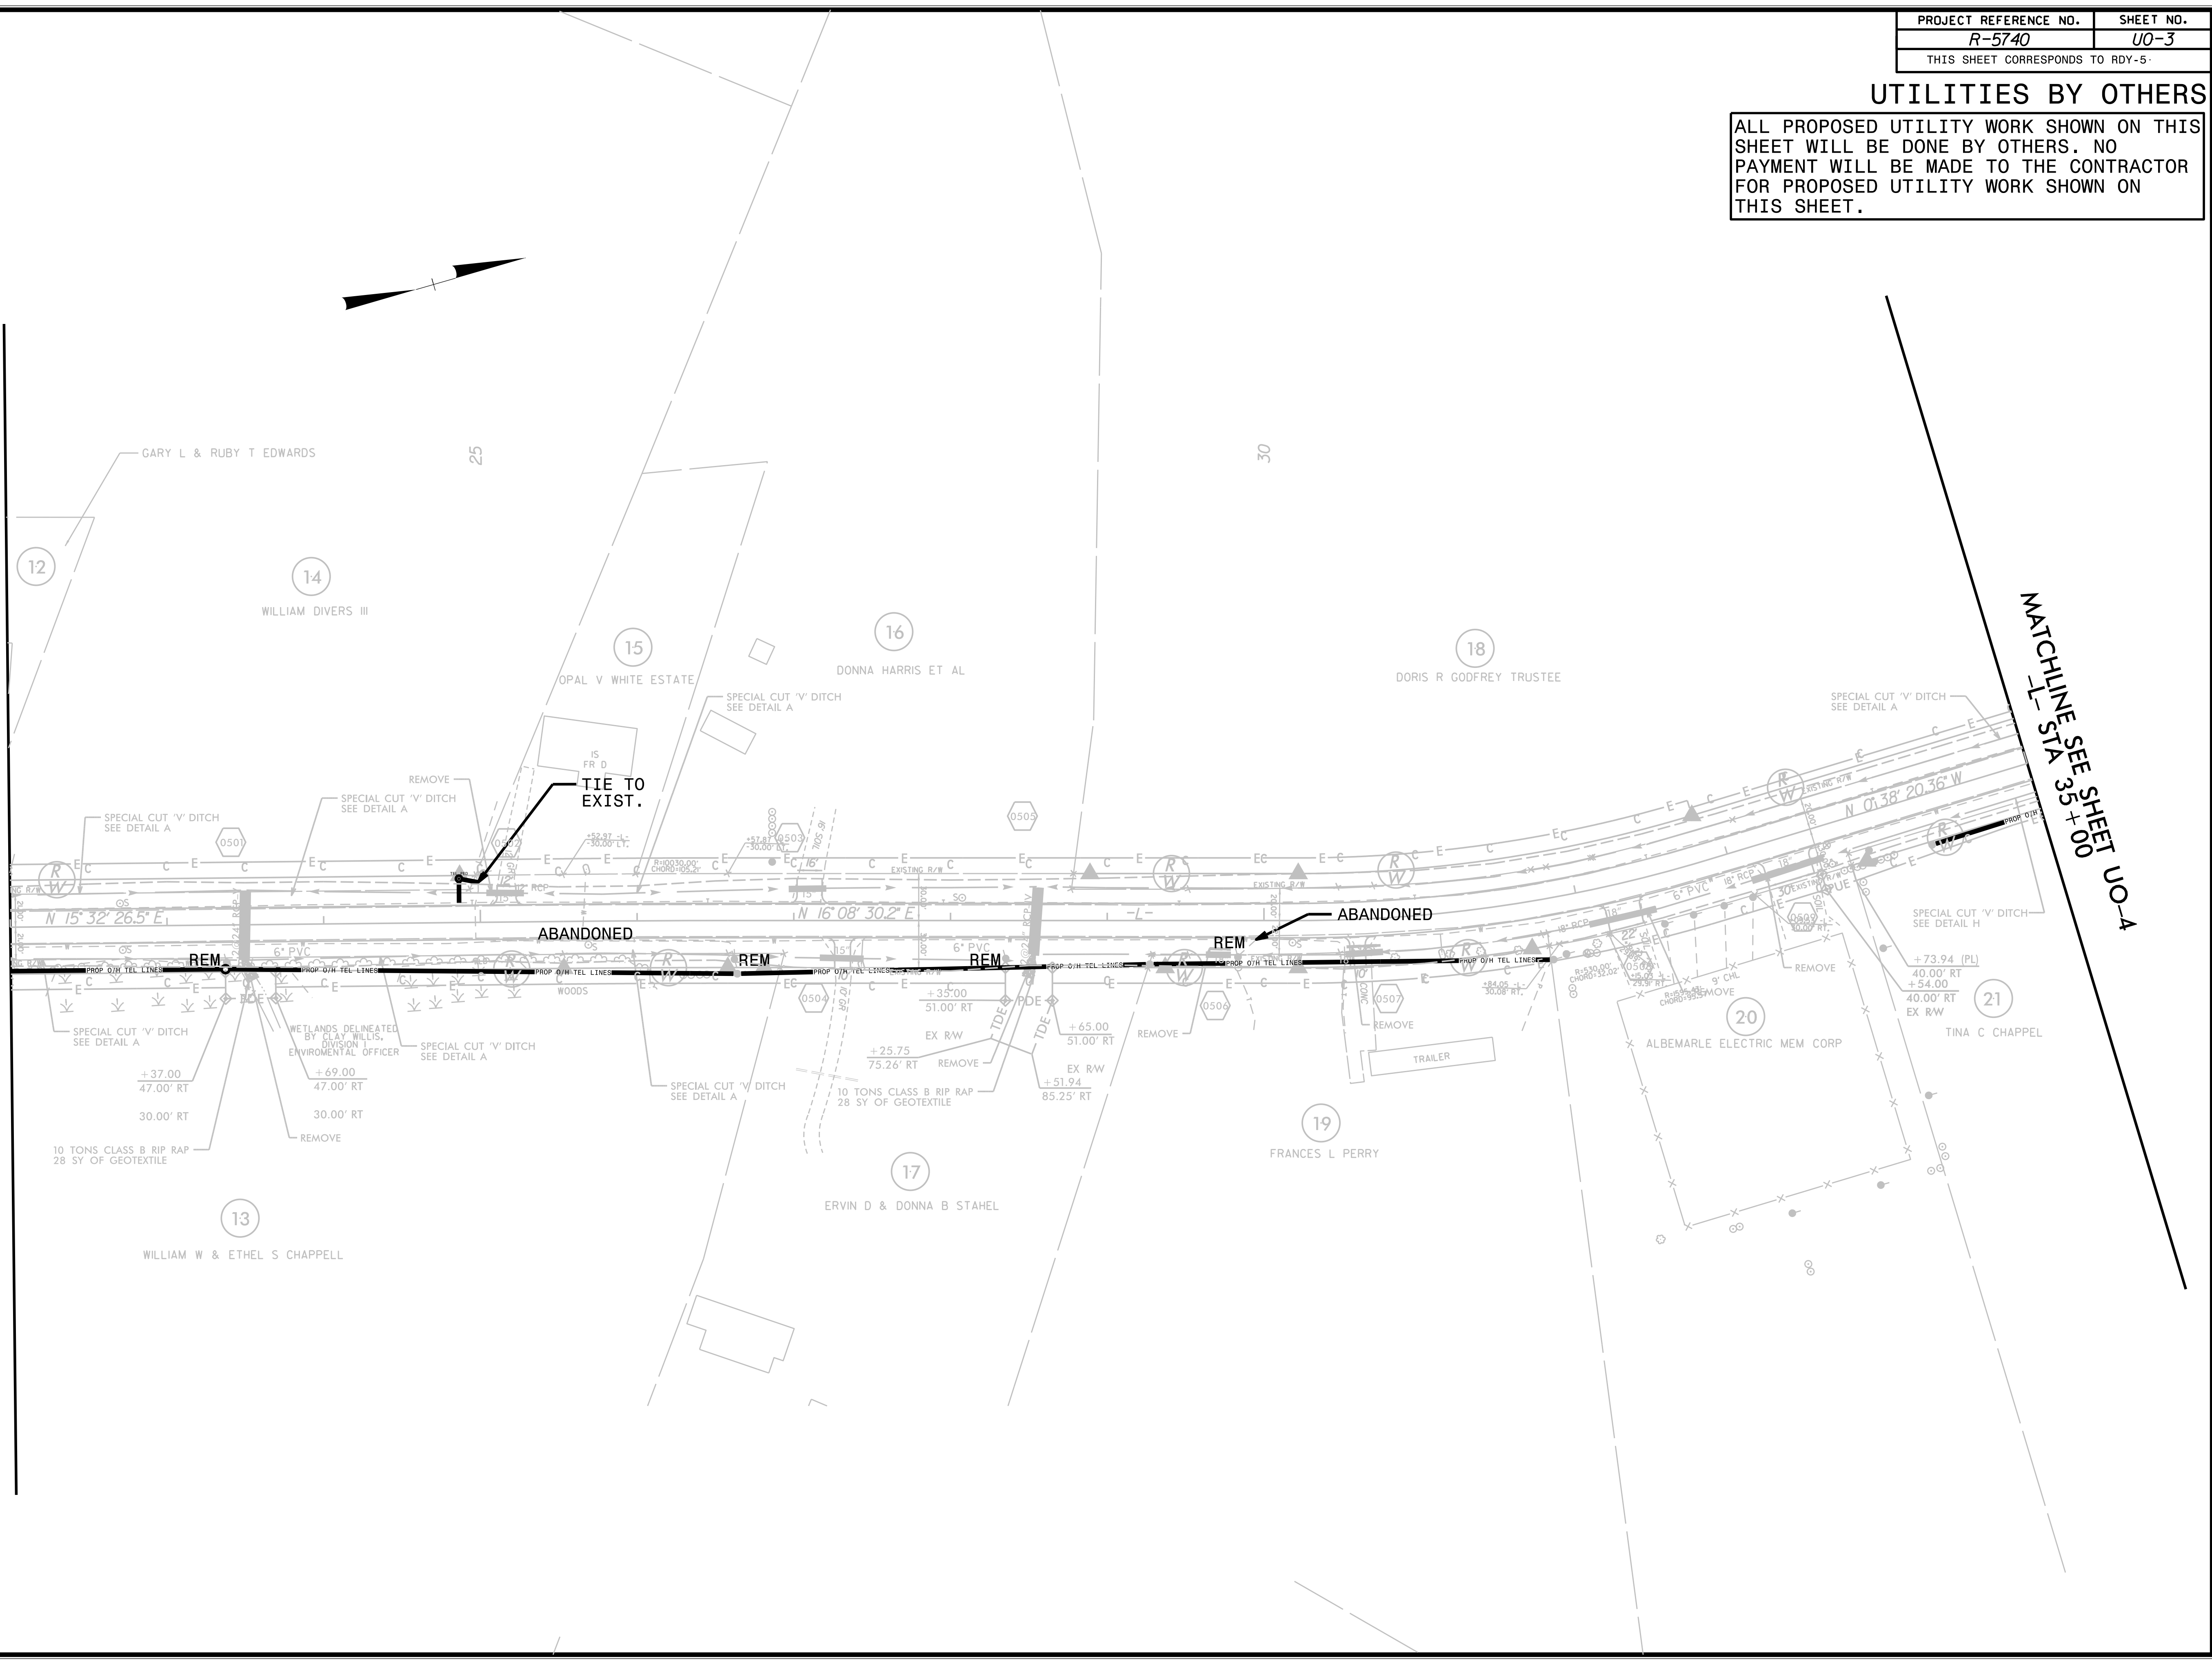

5/14/1998
 1
 2
PROJECT REFERENCE NO.	SHEET NO.
R-5740	U0-4
THIS SHEET CORRESPONDS TO RDY-6	

UTILITIES BY OTHERS

ALL PROPOSED UTILITY WORK SHOWN ON THIS SHEET WILL BE DONE BY OTHERS. NO PAYMENT WILL BE MADE TO THE CONTRACTOR FOR PROPOSED UTILITY WORK SHOWN ON THIS SHEET.

MATCHLINE SEE SHEET UO-5
-L- STA 48+00

MATCHLINE SEE SHEET UO-3
-L- STA 35+00

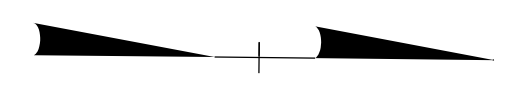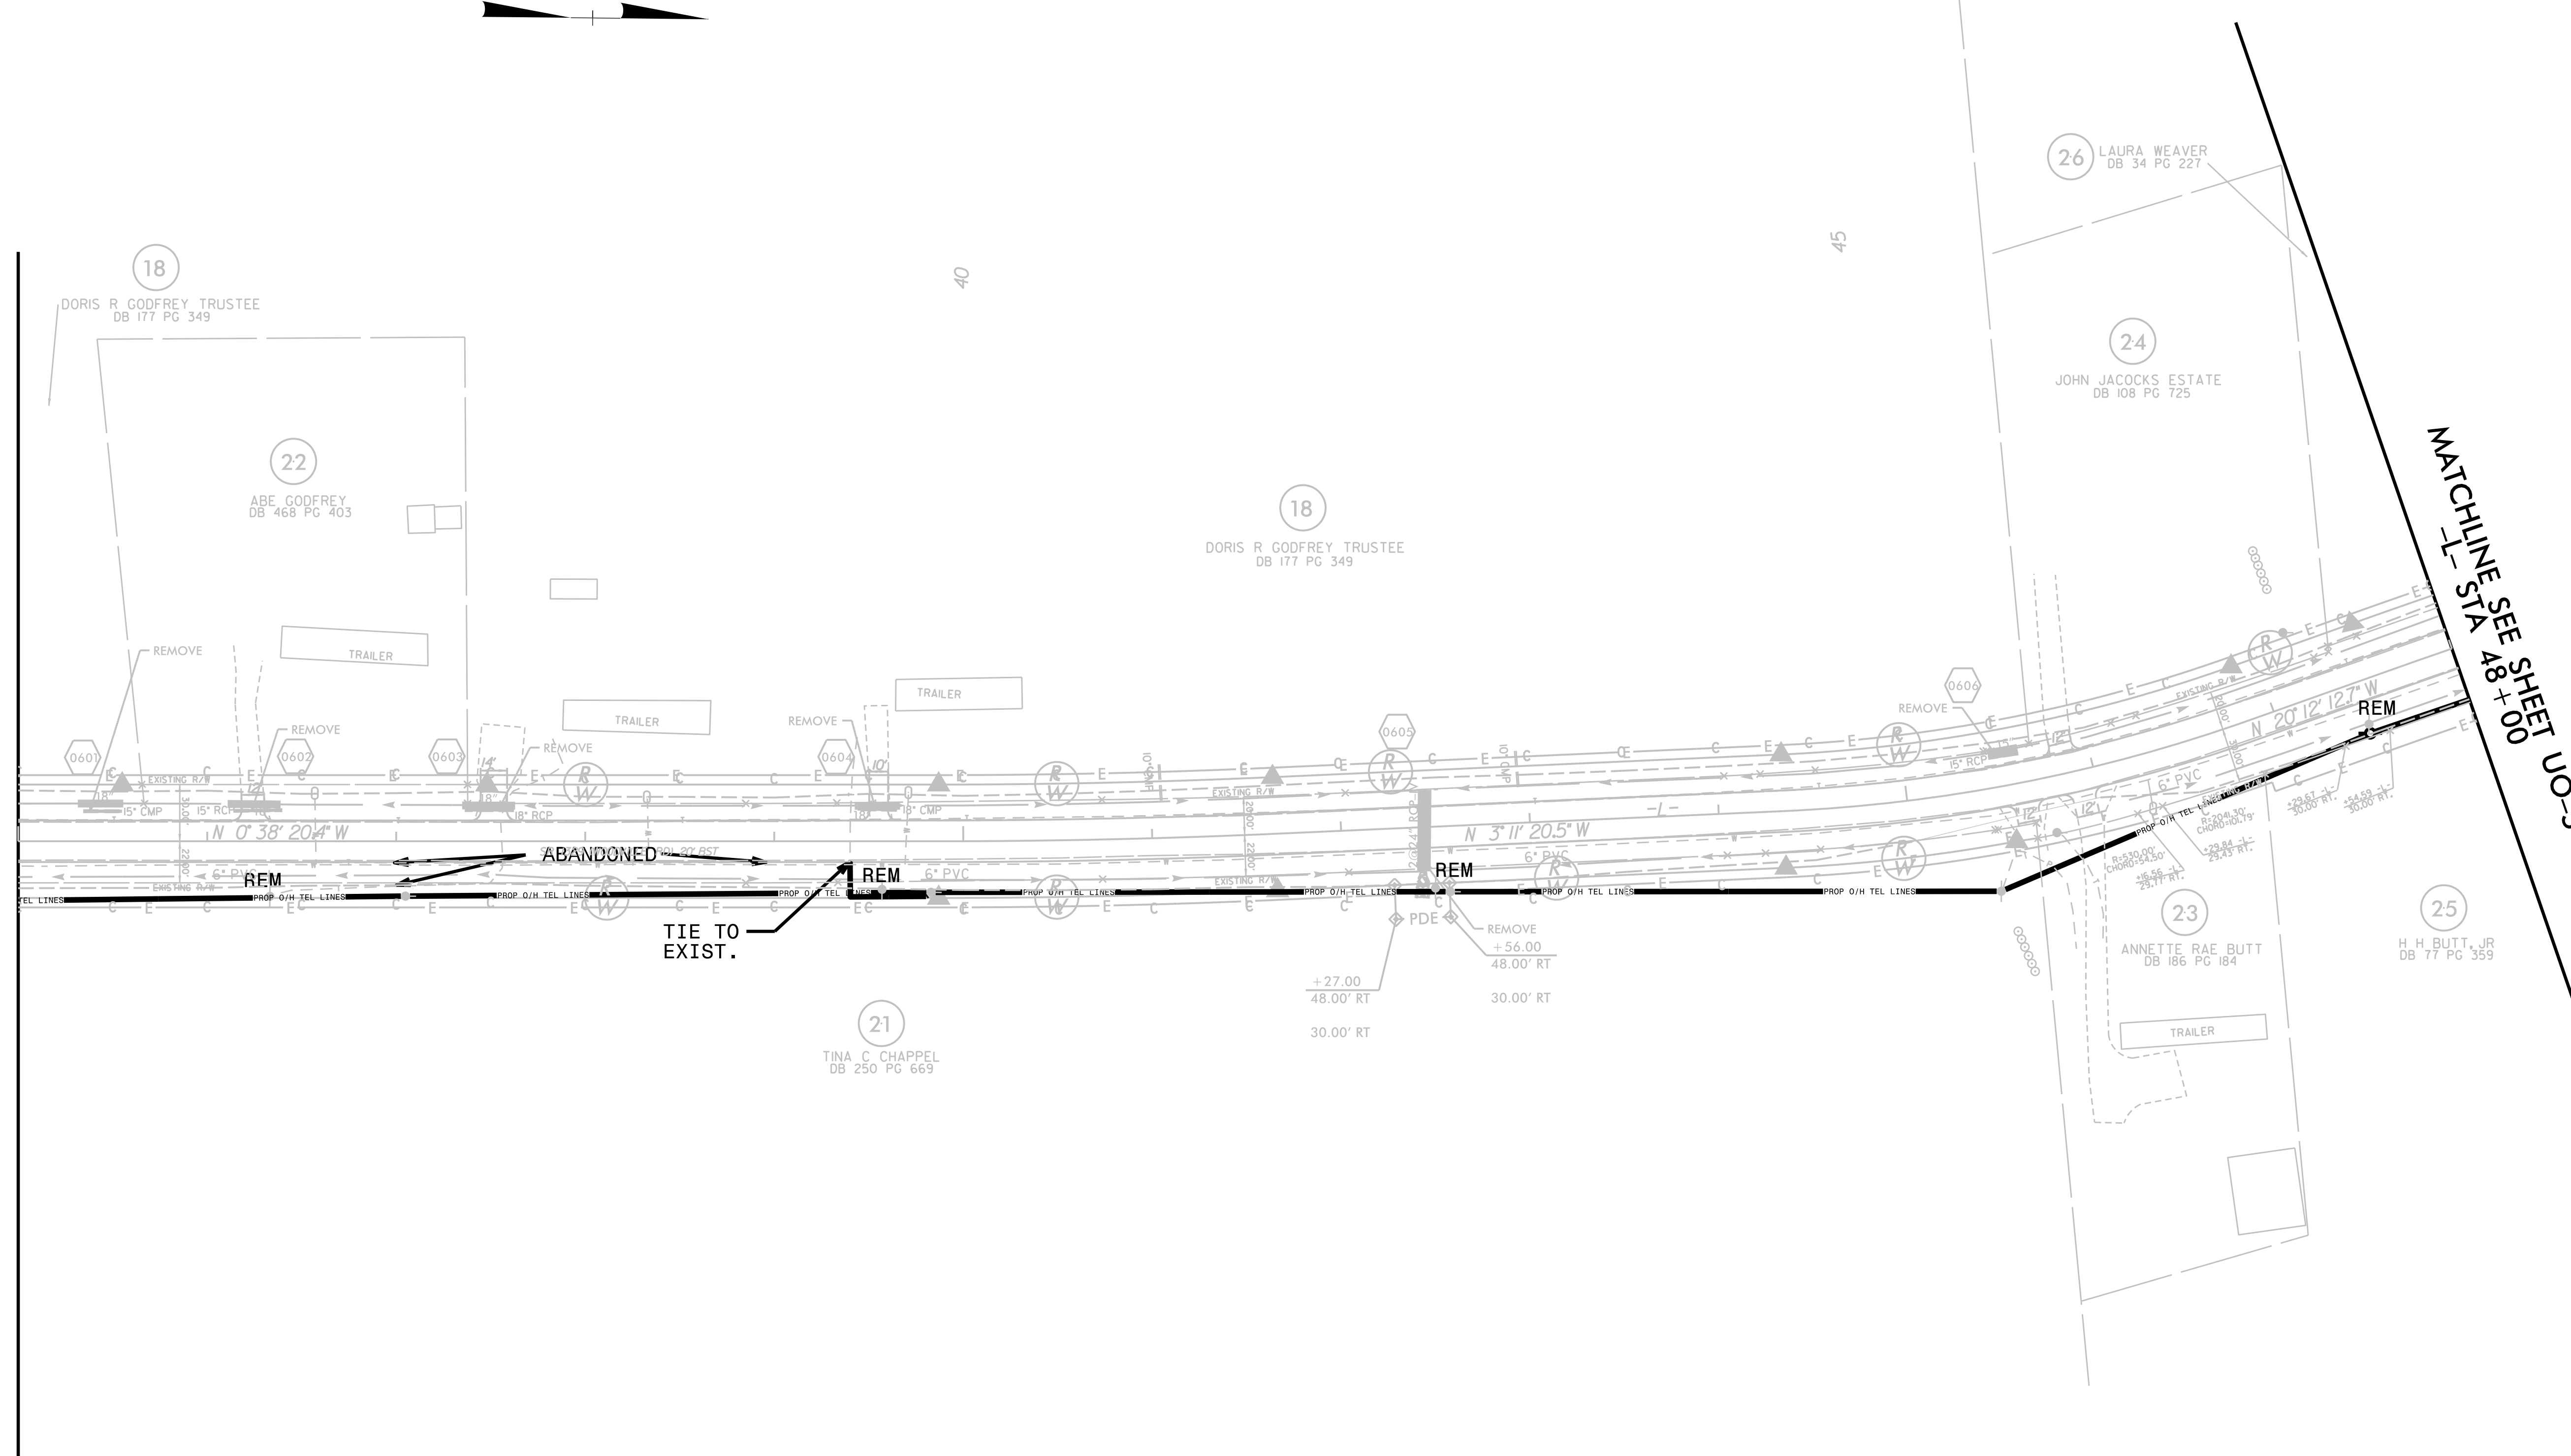

5/14/99
66
67
68
69
70
71
72
73
74
75
76
77
78
79
80
81
82
83
84
85
86
87
88
89
90
91
92
93
94
95
96
97
98
99
00

PROJECT REFERENCE NO.	SHEET NO.
R-5740	U0-5
THIS SHEET CORRESPONDS TO RDY-7	


UTILITIES BY OTHERS

ALL PROPOSED UTILITY WORK SHOWN ON THIS SHEET WILL BE DONE BY OTHERS. NO PAYMENT WILL BE MADE TO THE CONTRACTOR FOR PROPOSED UTILITY WORK SHOWN ON THIS SHEET.

5/14/99

MATCHLINE SEE SHEET UO-4
-L- STA 48+00

MATCHLINE SEE SHEET UO-6
-L- STA 61+00

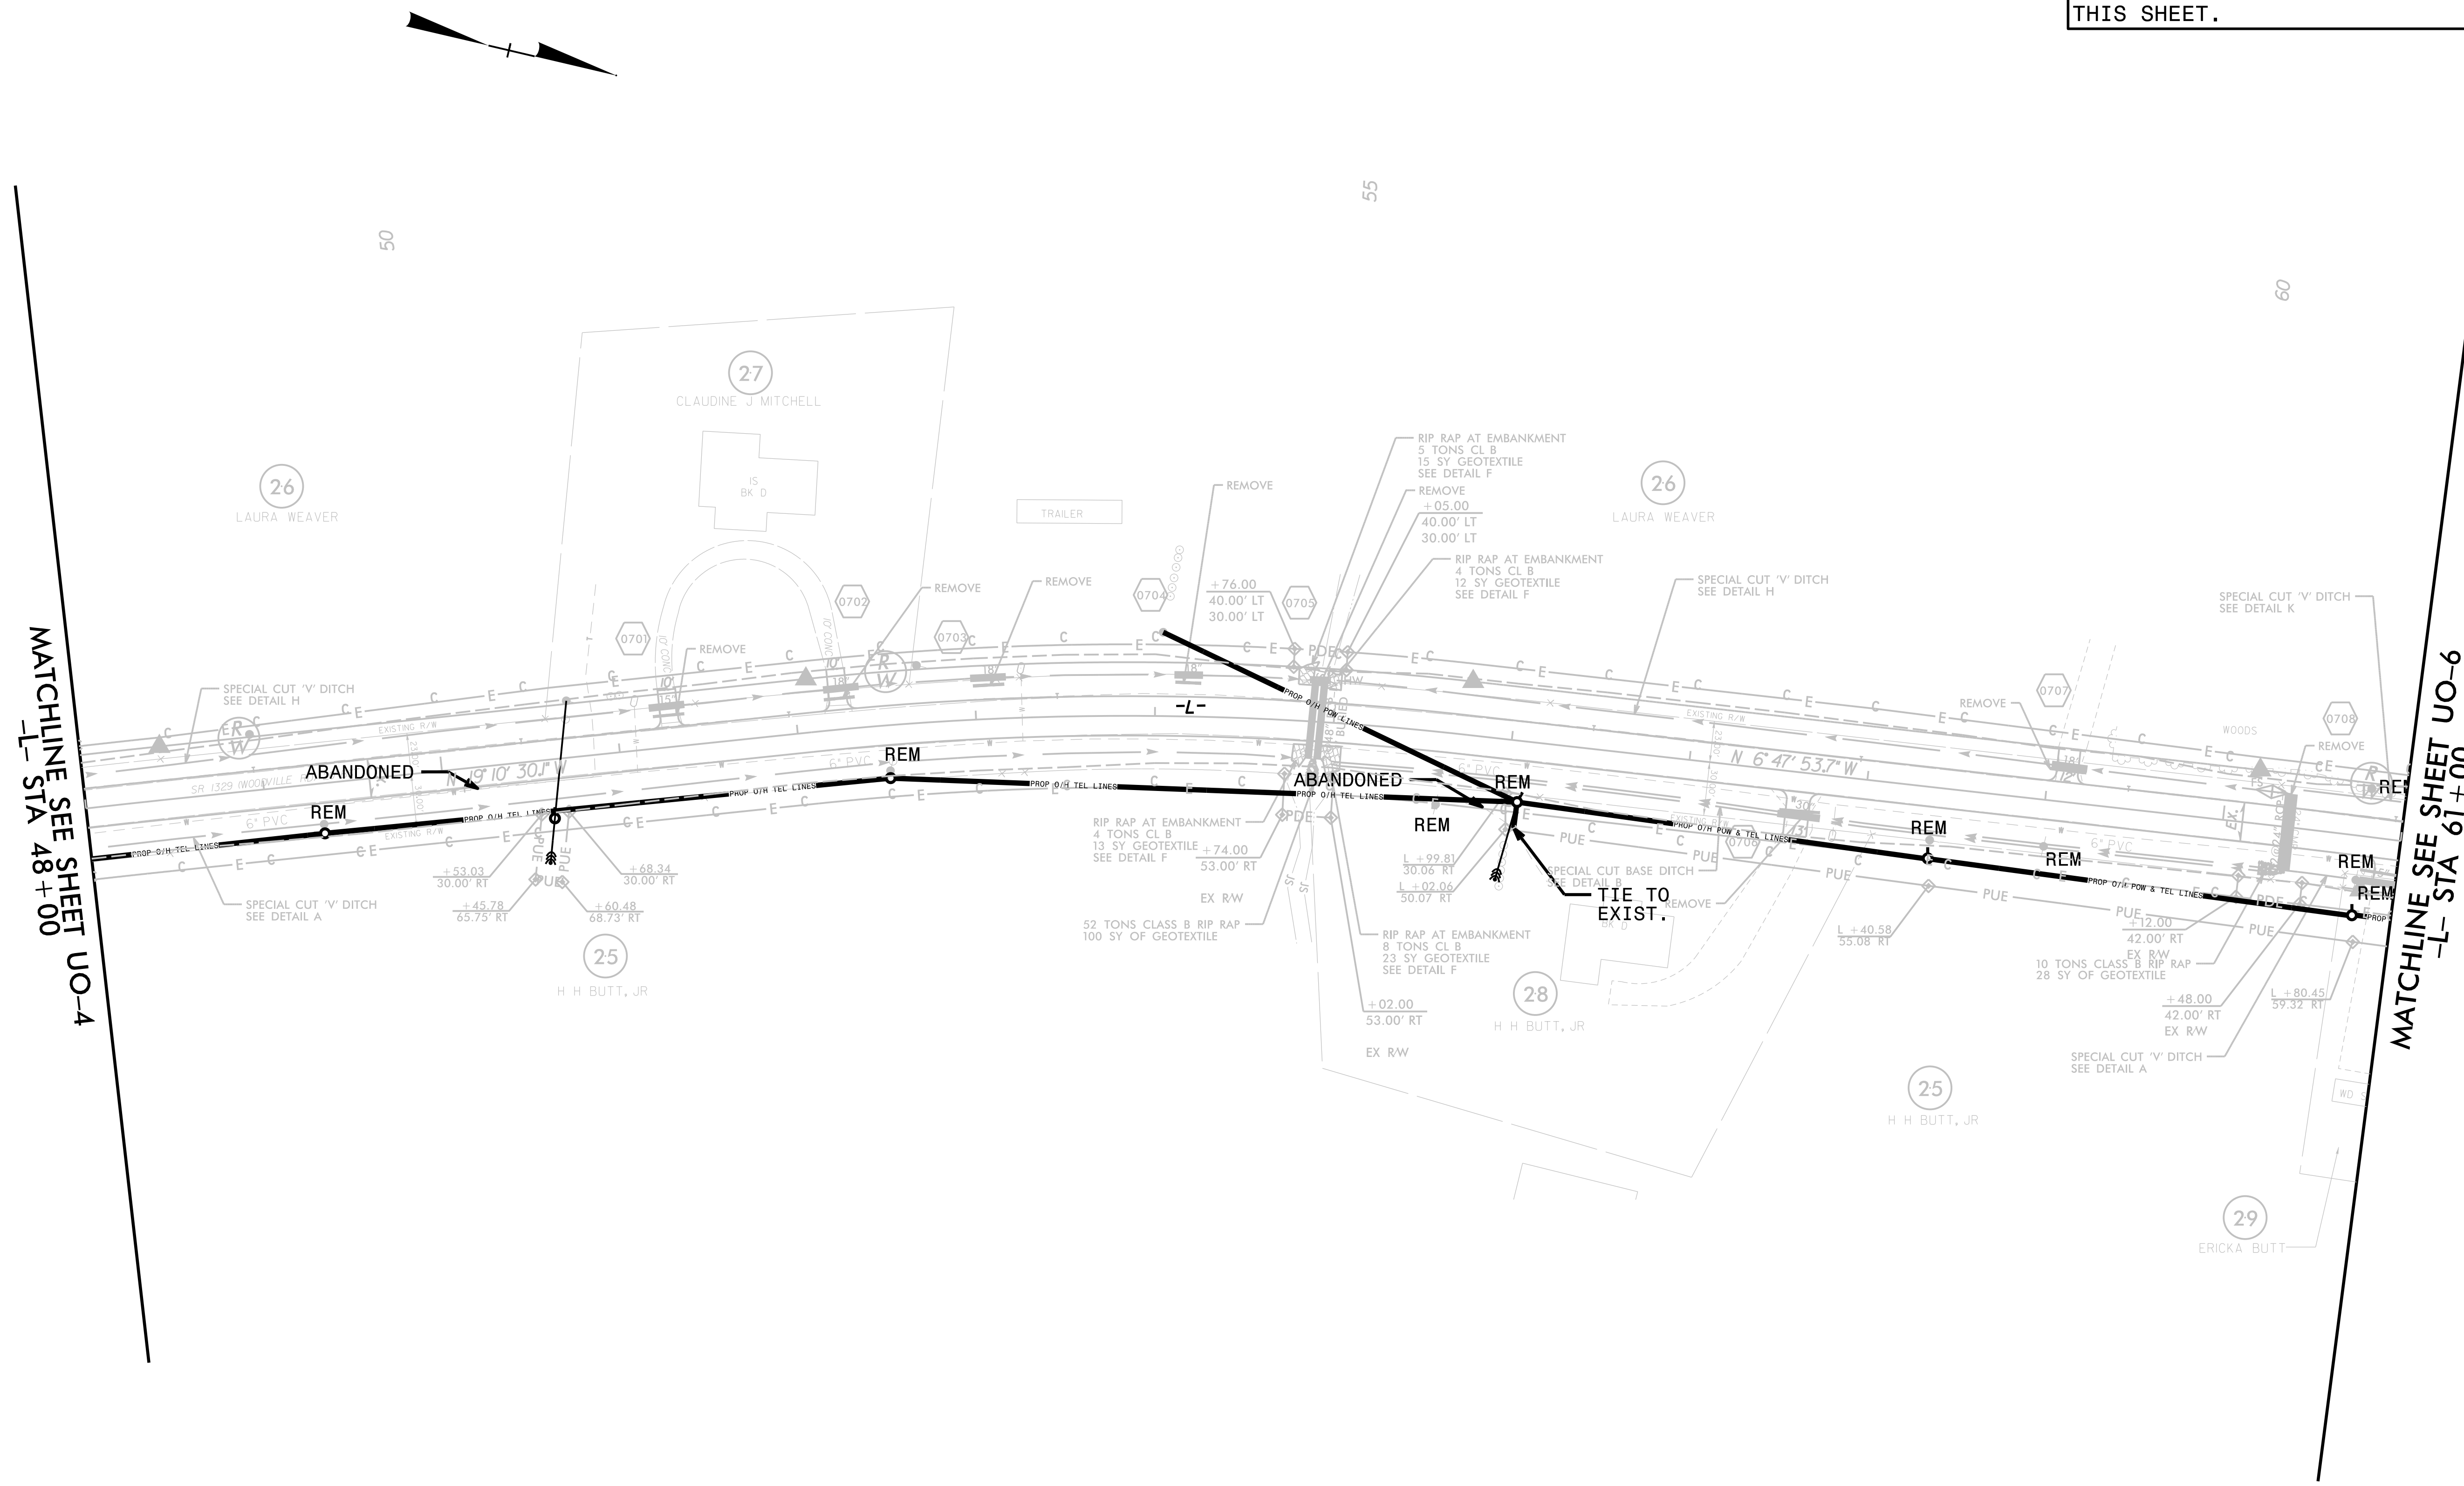


46
47
PROJECT REFERENCE NO.	SHEET NO.
R-5740	UO-6
THIS SHEET CORRESPONDS TO RDY-8	

UTILITIES BY OTHERS


ALL PROPOSED UTILITY WORK SHOWN ON THIS SHEET WILL BE DONE BY OTHERS. NO PAYMENT WILL BE MADE TO THE CONTRACTOR FOR PROPOSED UTILITY WORK SHOWN ON THIS SHEET.

5/14/99

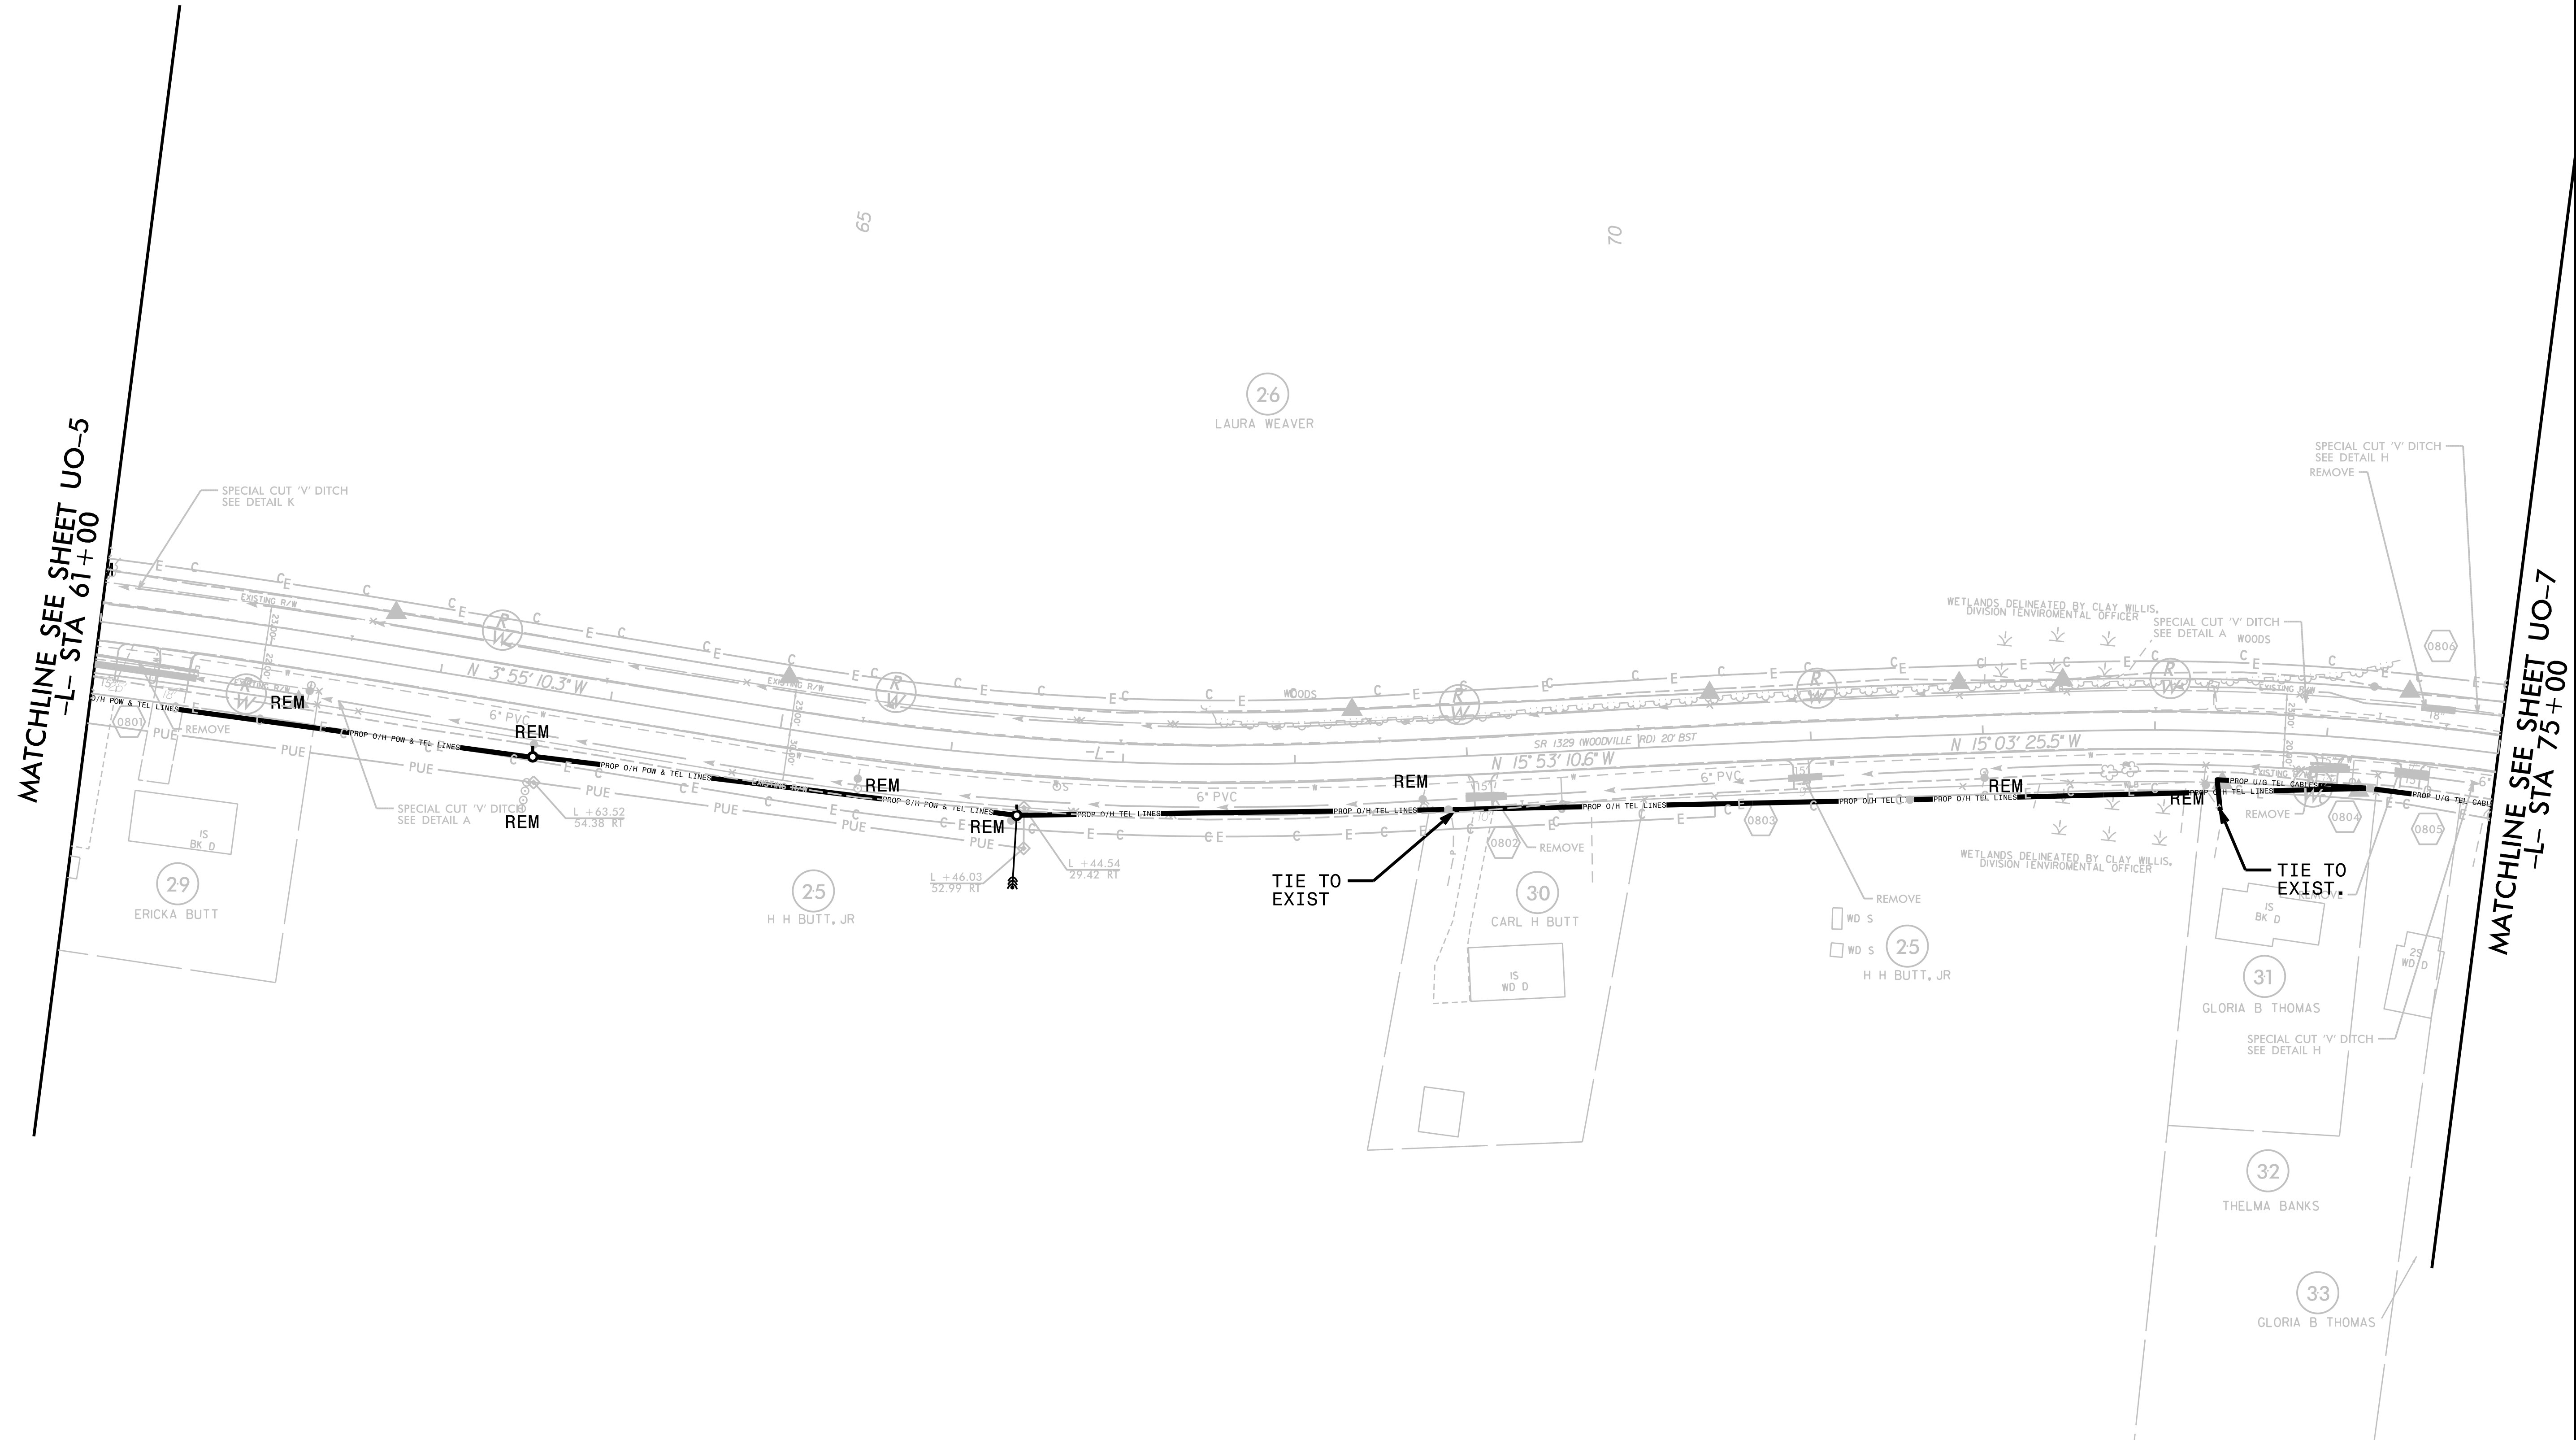

MATCHLINE SEE SHEET UO-5
-L- STA 61+00

MATCHLINE SEE SHEET UO-7
-L- STA 75+00

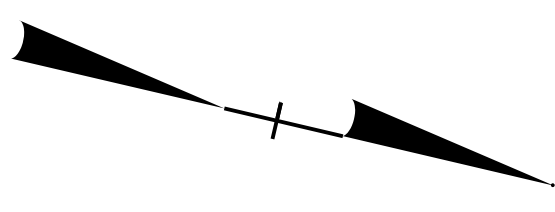

TIE TO EXIST

TIE TO EXIST.

SPECIAL CUT 'V' DITCH
SEE DETAIL K

SPECIAL CUT 'V' DITCH
SEE DETAIL H
REMOVE

WETLANDS DELINEATED BY CLAY WILLIS,
DIVISION ENVIRONMENTAL OFFICER

WETLANDS DELINEATED BY CLAY WILLIS,
DIVISION ENVIRONMENTAL OFFICER

IS BK D
29
ERICKA BUTT

25
H H BUTT, JR

30
CARL H BUTT

REMOVE
WD S
25
H H BUTT, JR

31
GLORIA B THOMAS

32
THELMA BANKS

33
GLORIA B THOMAS

26
LAURA WEAVER

65

70

N 3° 55' 10.3" W

SR 1329 (WOODVILLE RD) 20' BST
N 15° 53' 10.6" W

N 15° 03' 25.5" W

L + 63.52
54.38 RT

L = 46.03
52.99 RT

L + 44.54
29.42 RT

6" PVC

6" PVC

6" PVC

6" PVC

6" PVC

PROPOSED 6" TEL LINES

PROPOSED 6" TEL LINES

PROPOSED 6" TEL LINES

PROPOSED 6" TEL LINES

PROPOSED 6" TEL LINES

PROPOSED 6" TEL LINES

PROPOSED 6" TEL LINES

PROPOSED 6" TEL LINES

PROPOSED 6" TEL LINES

PROPOSED 6" TEL LINES

PROPOSED 6" TEL LINES

PROPOSED 6" TEL LINES

PROPOSED 6" TEL LINES


PROPOSED 6" TEL LINES

PROPOSED 6" TEL LINES

UTILITIES BY OTHERS


ALL PROPOSED UTILITY WORK SHOWN ON THIS SHEET WILL BE DONE BY OTHERS. NO PAYMENT WILL BE MADE TO THE CONTRACTOR FOR PROPOSED UTILITY WORK SHOWN ON THIS SHEET.

5/14/99

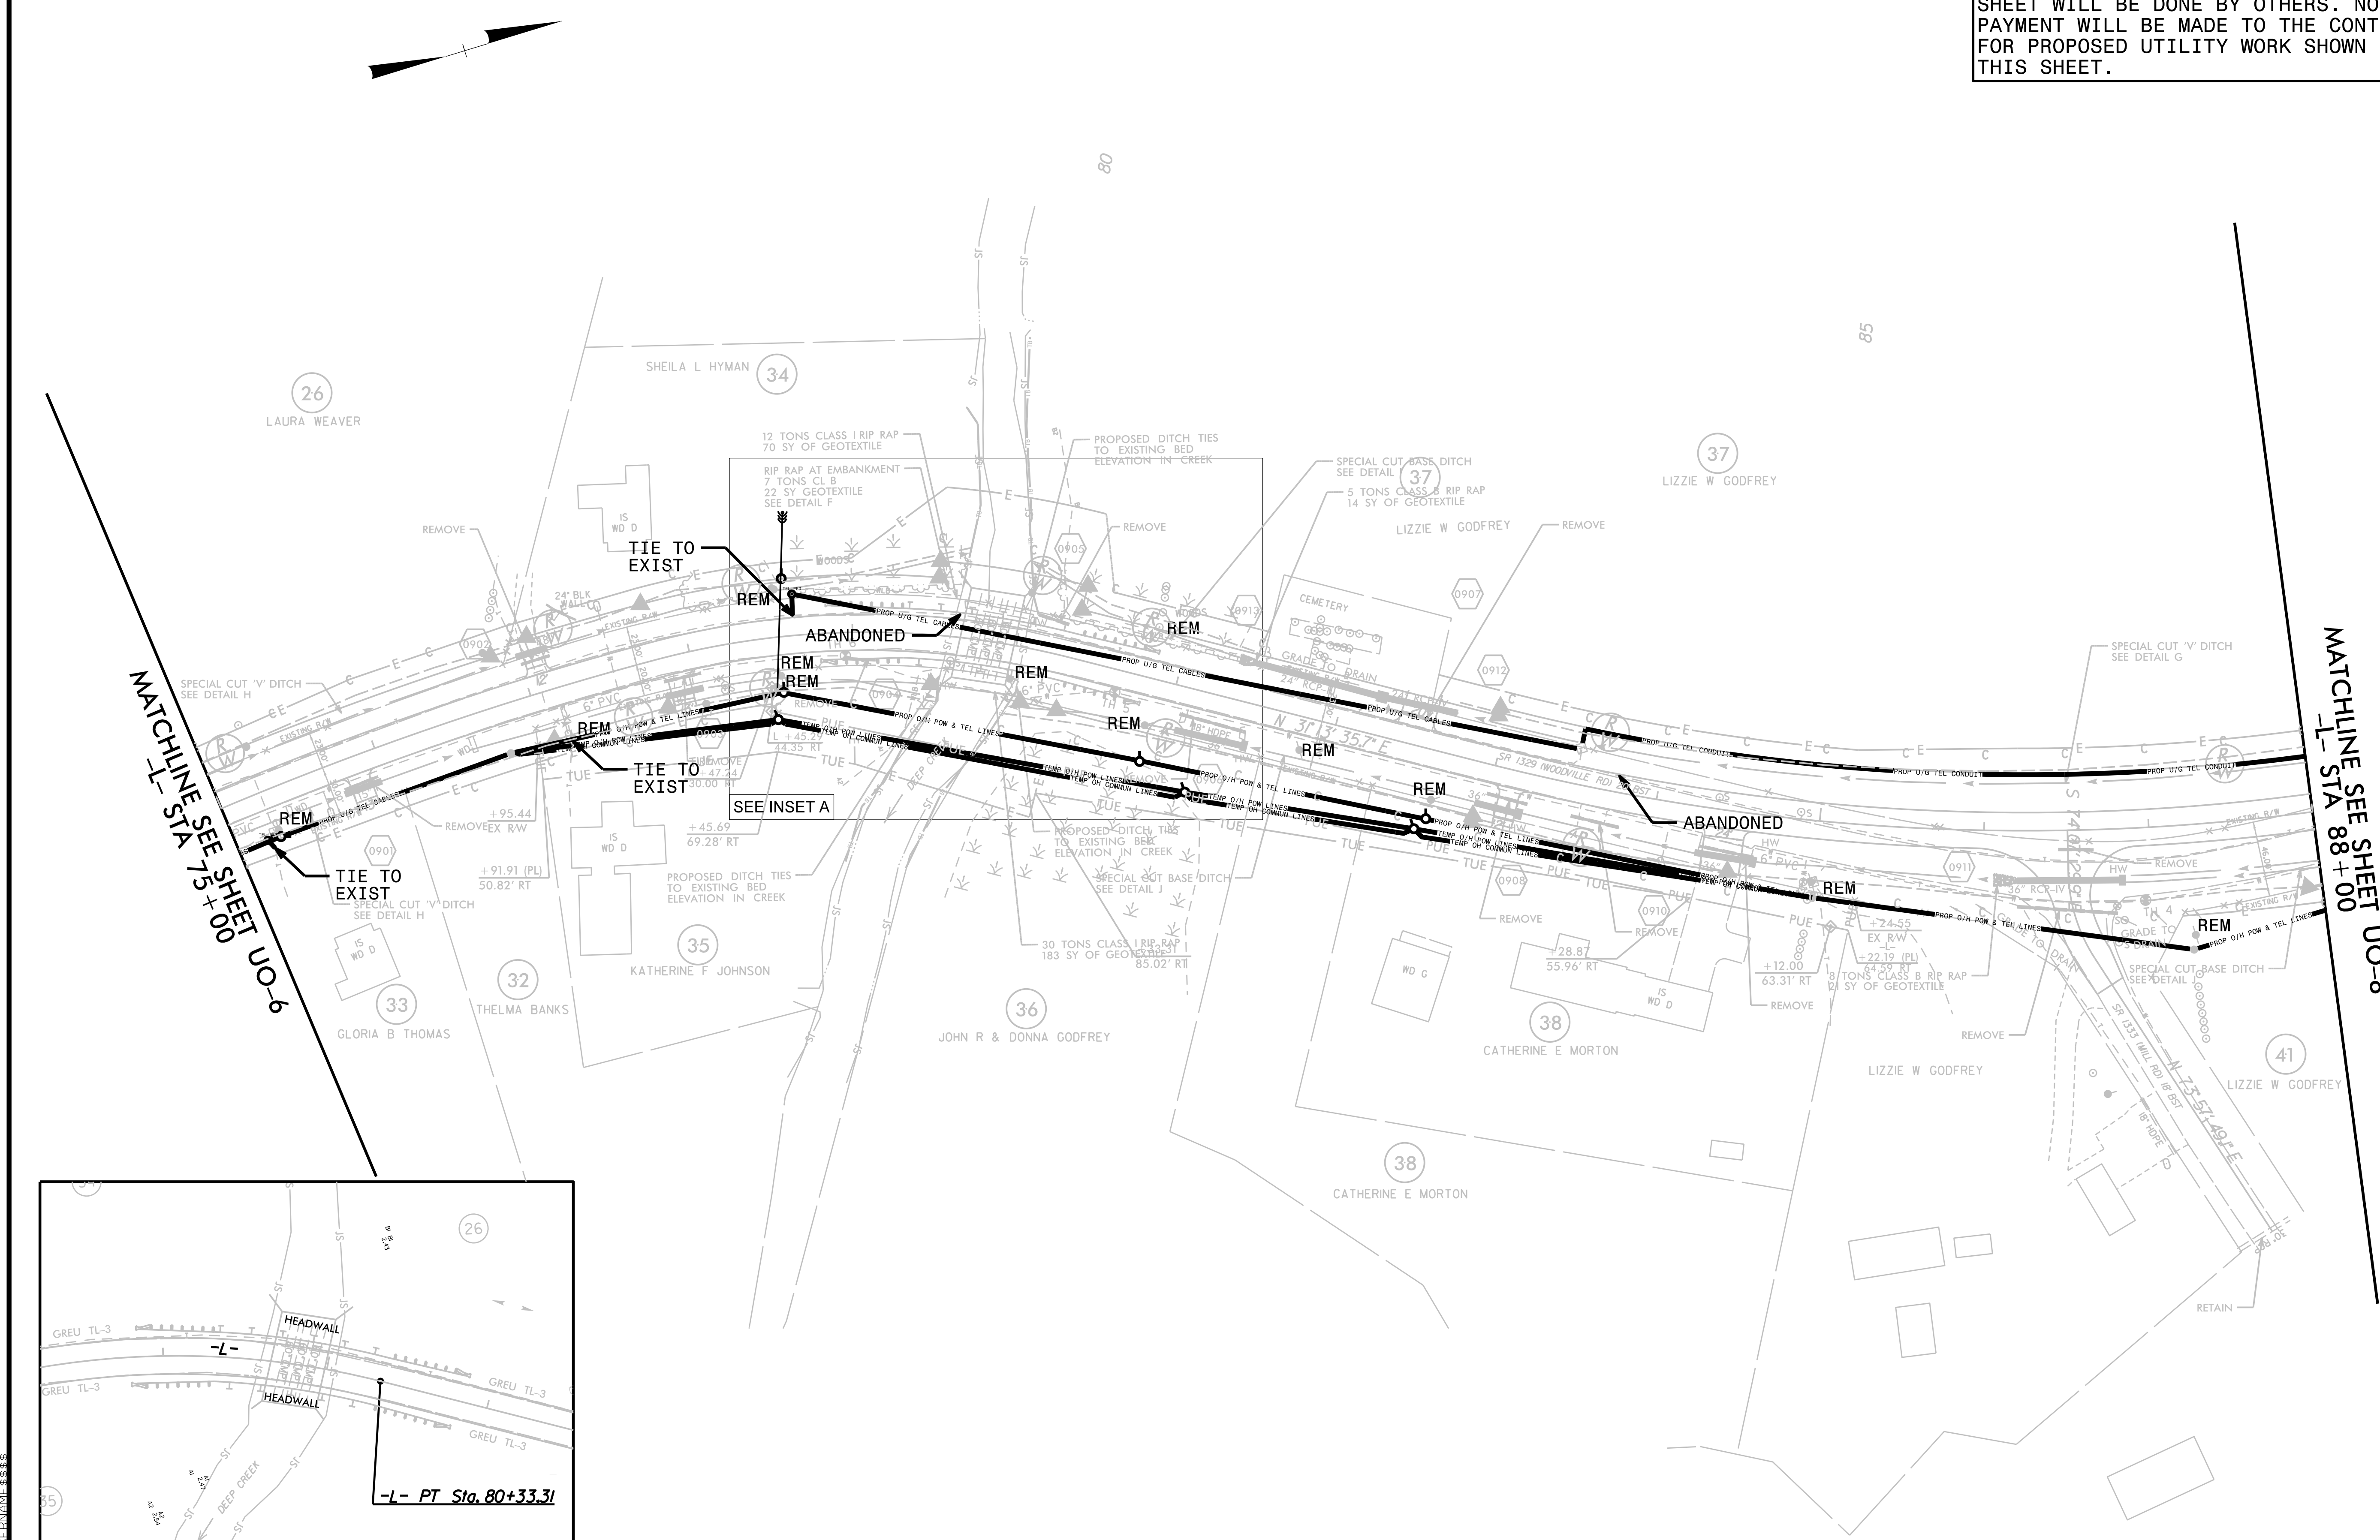

MATCHLINE SEE SHEET UO-6
-L- STA. 75+00

MATCHLINE SEE SHEET UO-8
-L- STA. 88+00

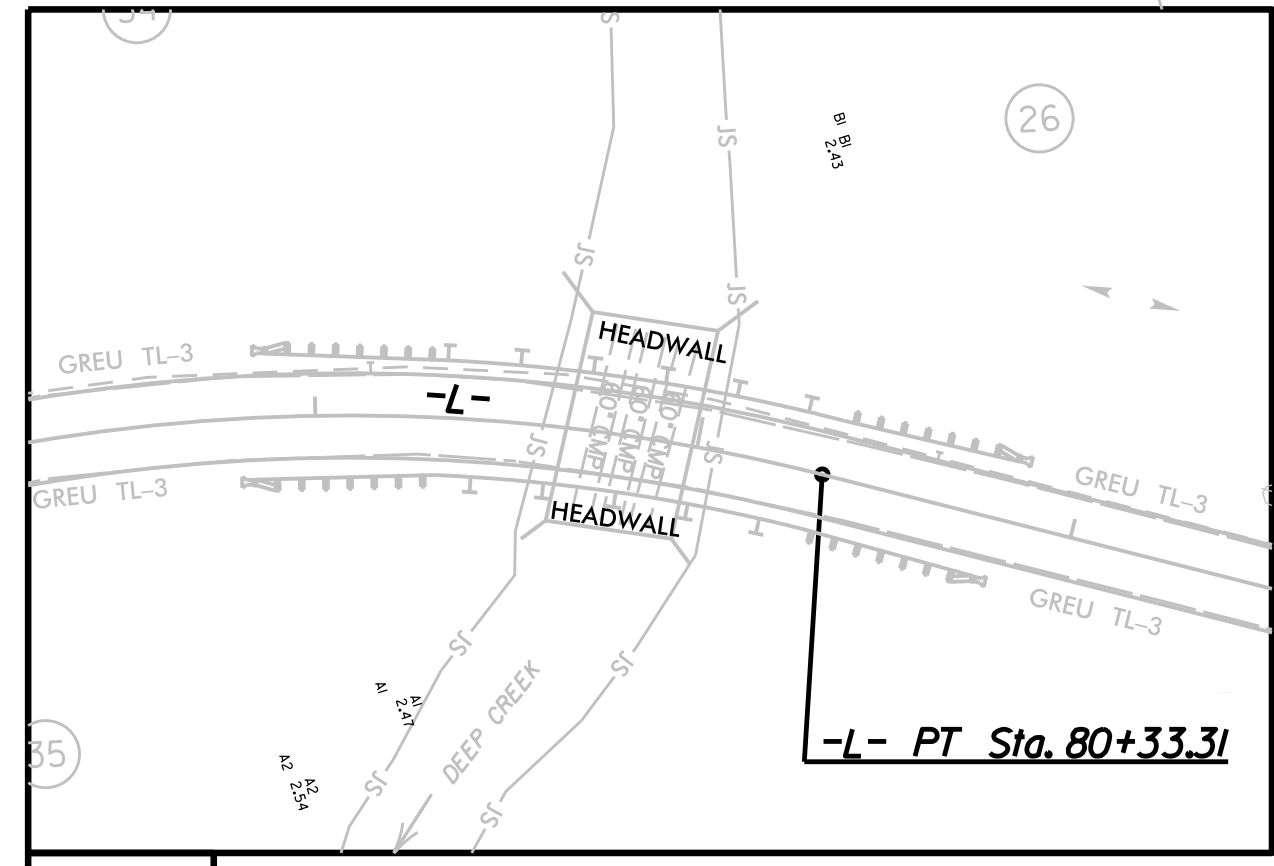


INSET A

66
65
64
63
62
61
60
59
58
57
56
55
54
53
52
51
50
49
48
47
46
45
44
43
42
41
40
39
38
37
36
35
34
33
32
31
30
29
28
27
26
25
24
23
22
21
20
19
18
17
16
15
14
13
12
11
10
9
8
7
6
5
4
3
2
1

UTILITIES BY OTHERS

ALL PROPOSED UTILITY WORK SHOWN ON THIS SHEET WILL BE DONE BY OTHERS. NO PAYMENT WILL BE MADE TO THE CONTRACTOR FOR PROPOSED UTILITY WORK SHOWN ON THIS SHEET.

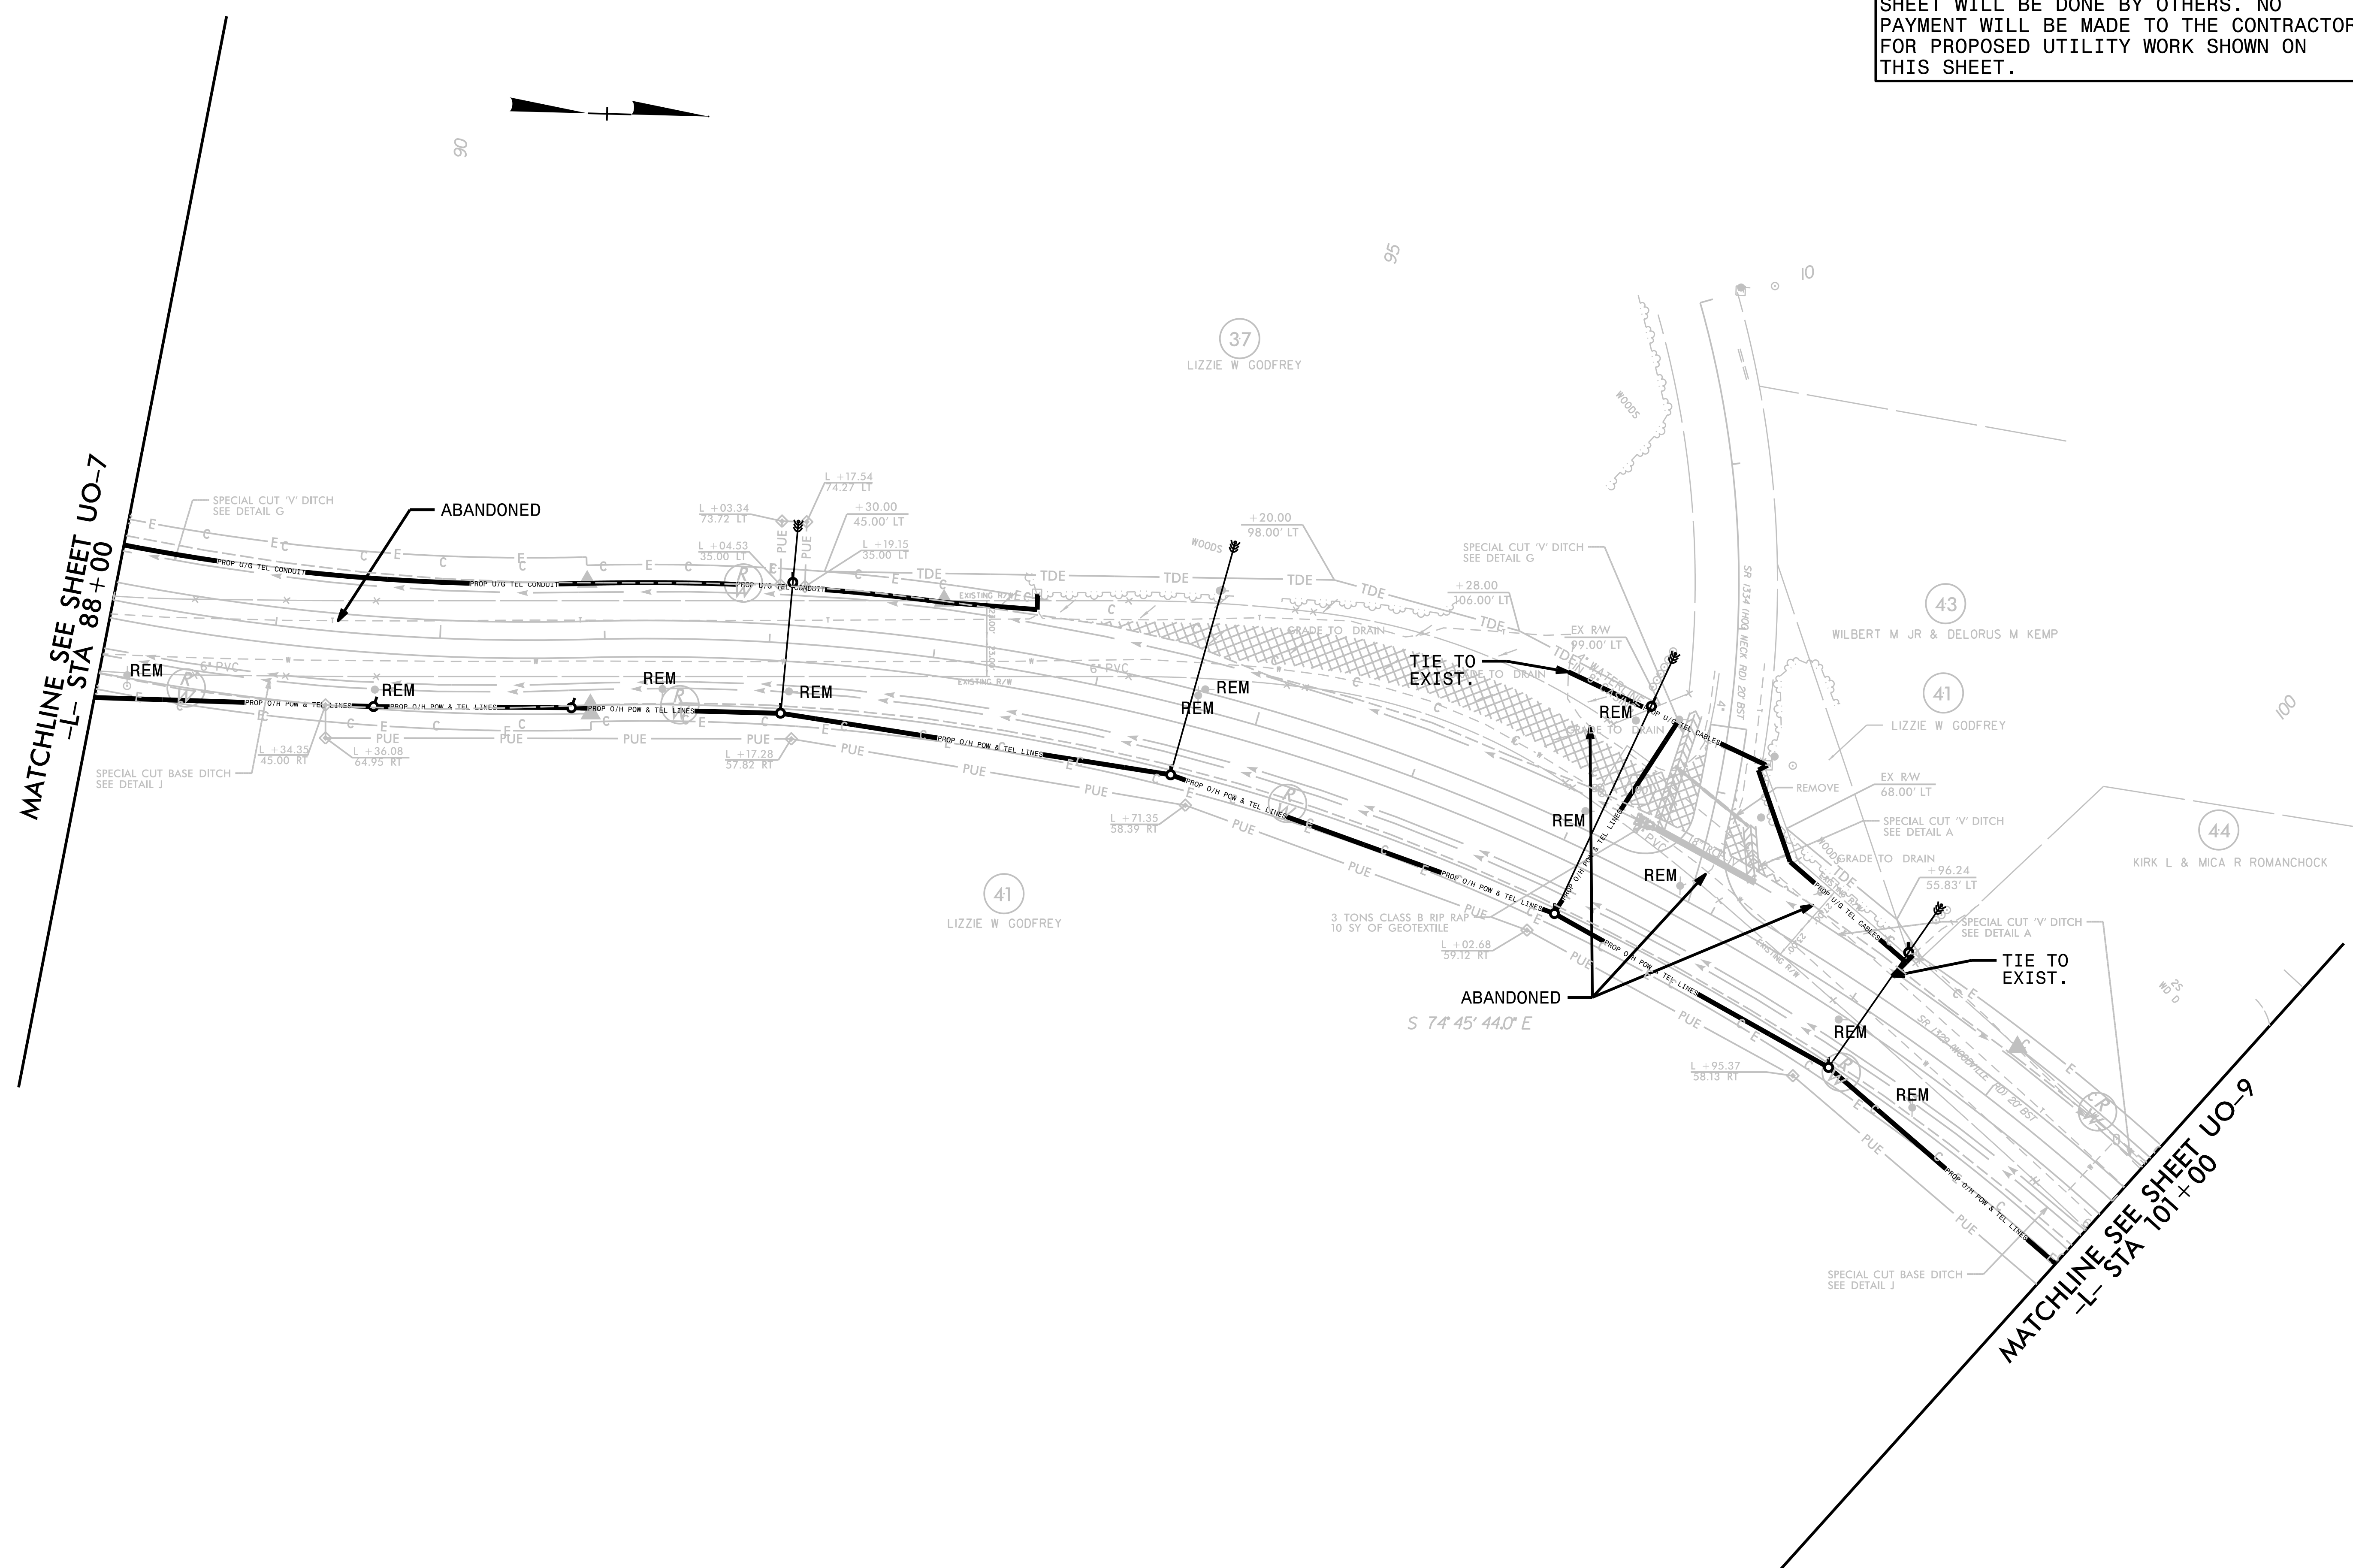



5/14/99

66
65
64
63
62
61
60
59
58
57
56
55
54
53
52
51
50
49
48
47
46
45
44
43
42
41
40
39
38
37
36
35
34
33
32
31
30
29
28
27
26
25
24
23
22
21
20
19
18
17
16
15
14
13
12
11
10
9
8
7
6
5
4
3
2
1

UTILITIES BY OTHERS

ALL PROPOSED UTILITY WORK SHOWN ON THIS SHEET WILL BE DONE BY OTHERS. NO PAYMENT WILL BE MADE TO THE CONTRACTOR FOR PROPOSED UTILITY WORK SHOWN ON THIS SHEET.

5/14/99

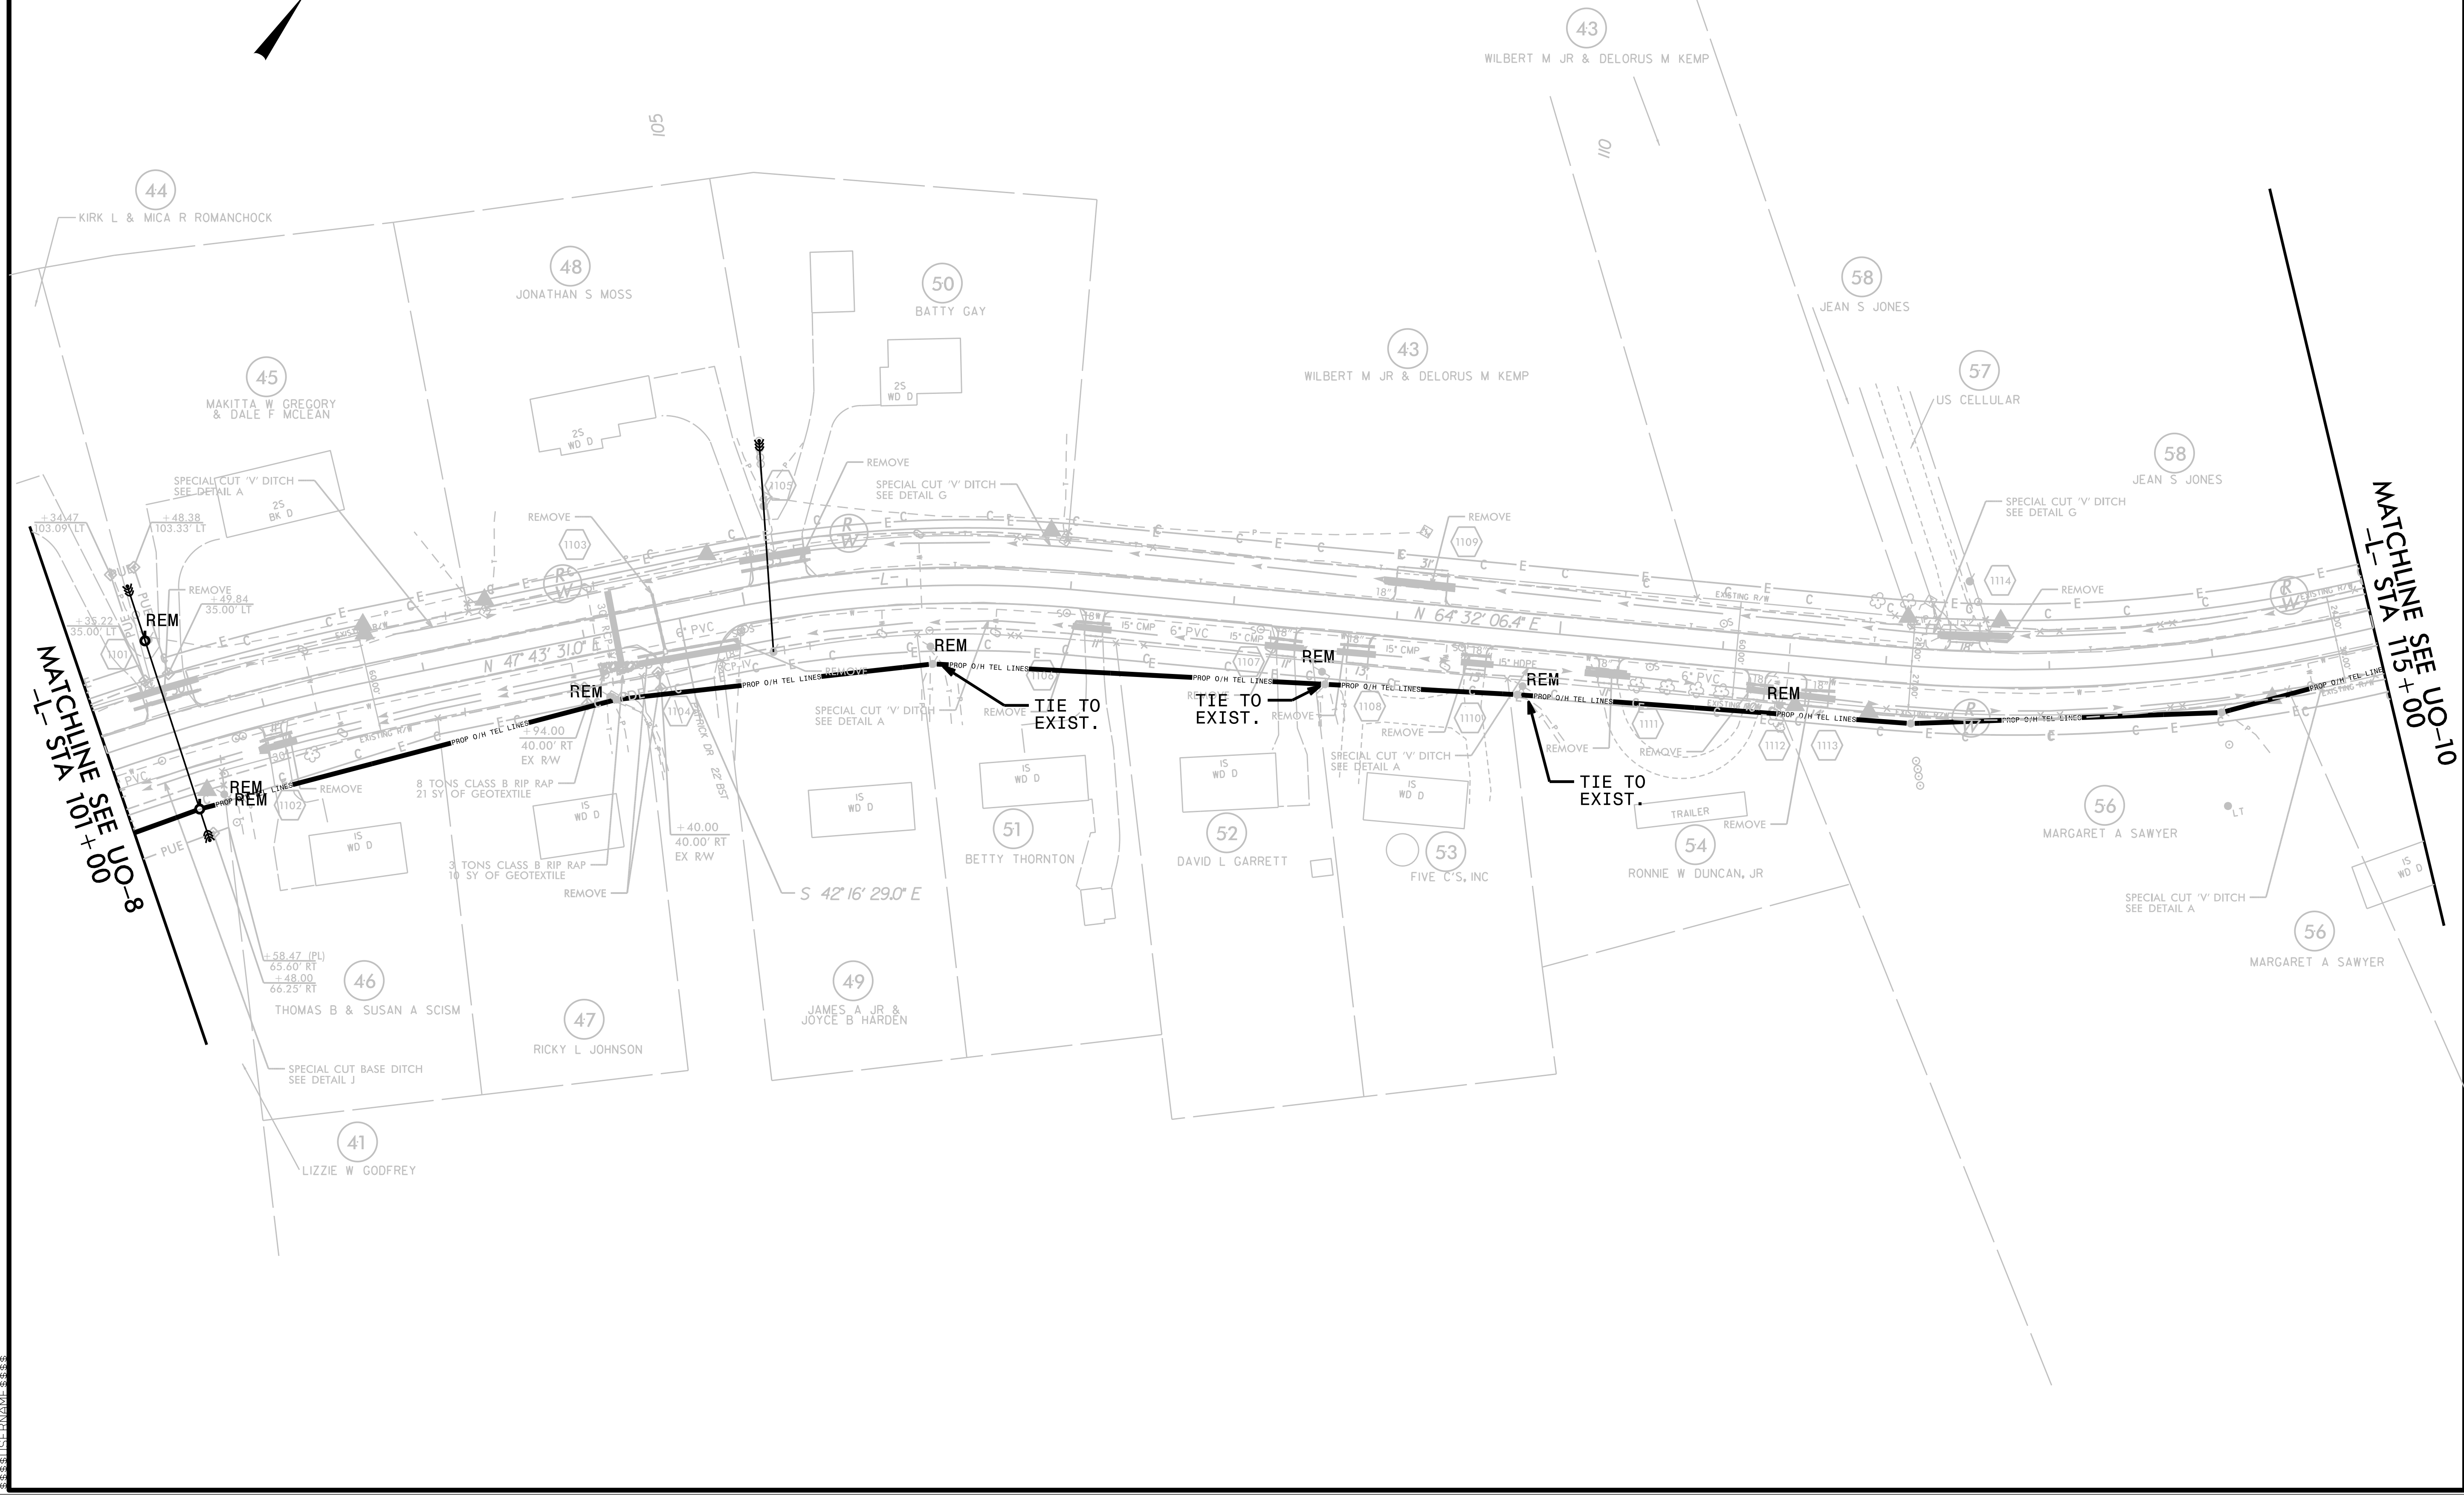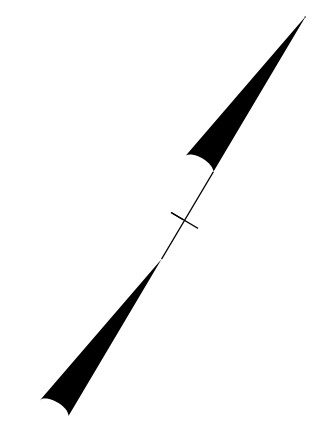


46
45
44
43
42
41
40
39
38
37
36
35
34
33
32
31
30
29
28
27
26
25
24
23
22
21
20
19
18
17
16
15
14
13
12
11
10
9
8
7
6
5
4
3
2
1

PROJECT REFERENCE NO.	SHEET NO.
R-5740	U0-10
THIS SHEET CORRESPONDS TO RDY-12	

UTILITIES BY OTHERS


ALL PROPOSED UTILITY WORK SHOWN ON THIS SHEET WILL BE DONE BY OTHERS. NO PAYMENT WILL BE MADE TO THE CONTRACTOR FOR PROPOSED UTILITY WORK SHOWN ON THIS SHEET.

5/14/99

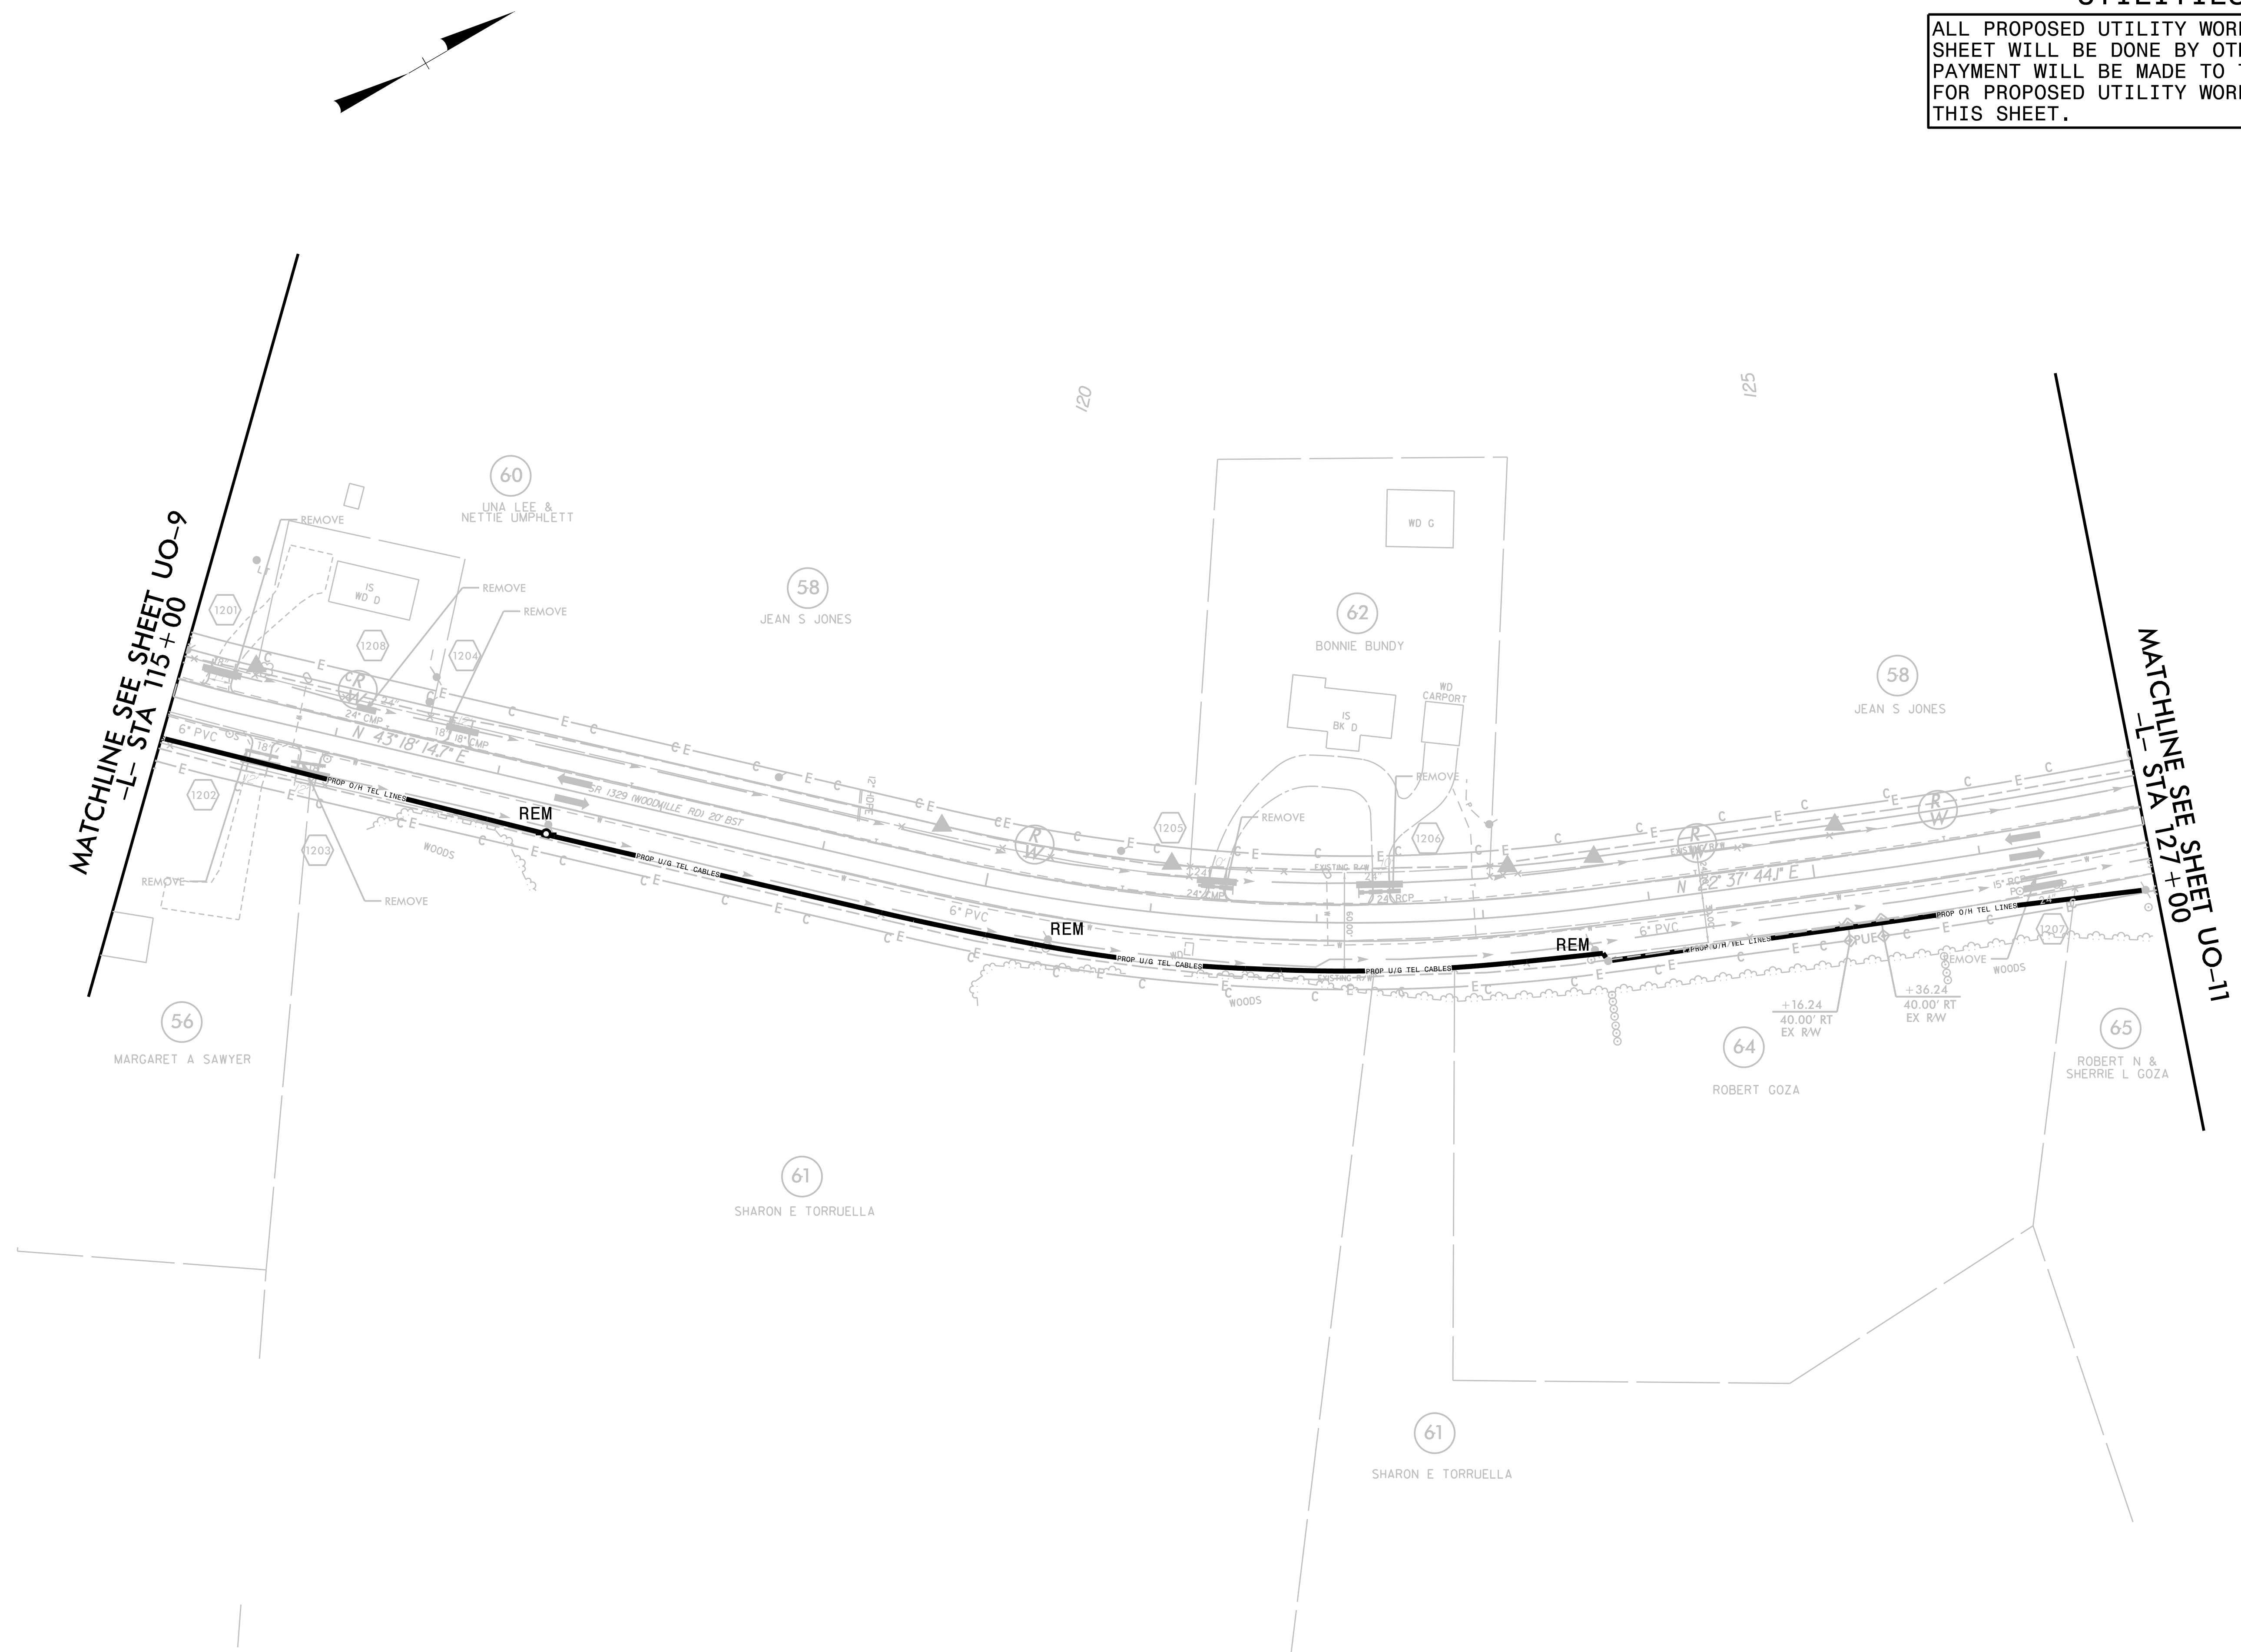


UTILITIES BY OTHERS


ALL PROPOSED UTILITY WORK SHOWN ON THIS SHEET WILL BE DONE BY OTHERS. NO PAYMENT WILL BE MADE TO THE CONTRACTOR FOR PROPOSED UTILITY WORK SHOWN ON THIS SHEET.

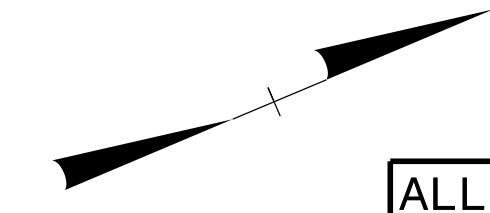

-L- PT Sta. 132+20.59

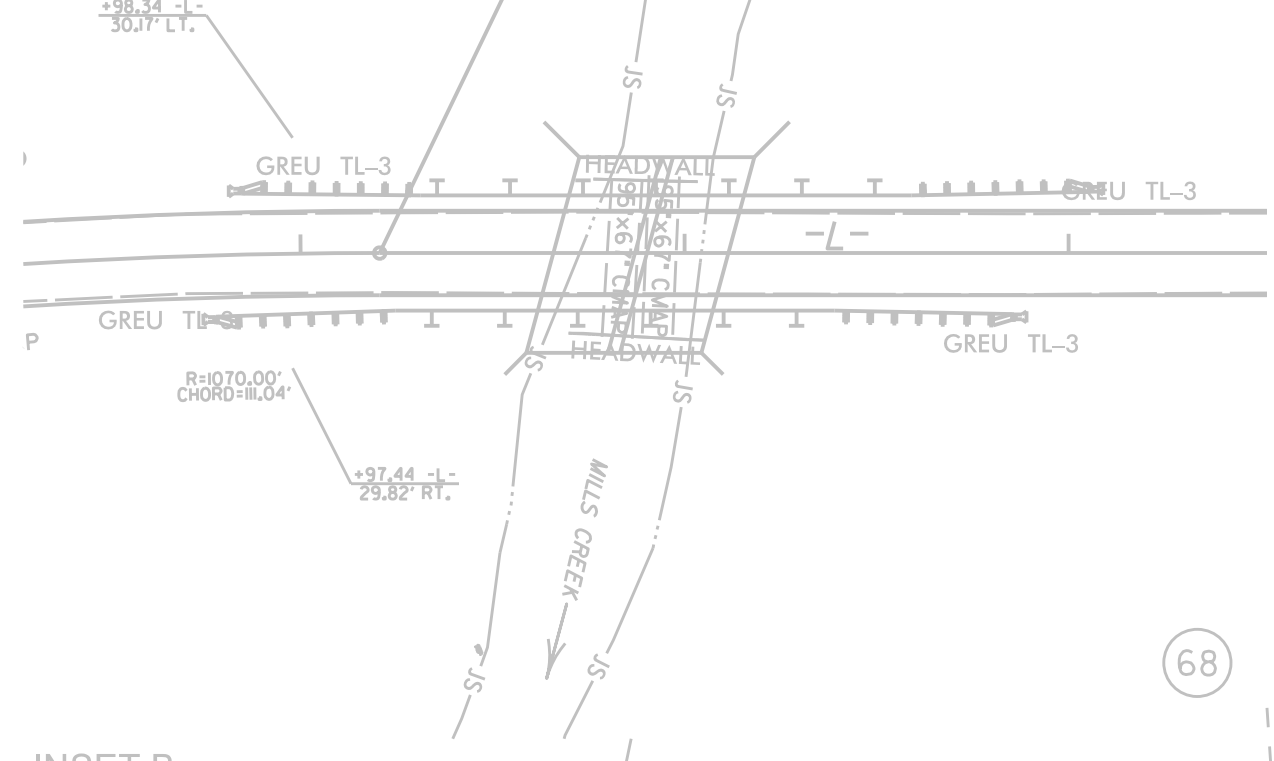

INSET B

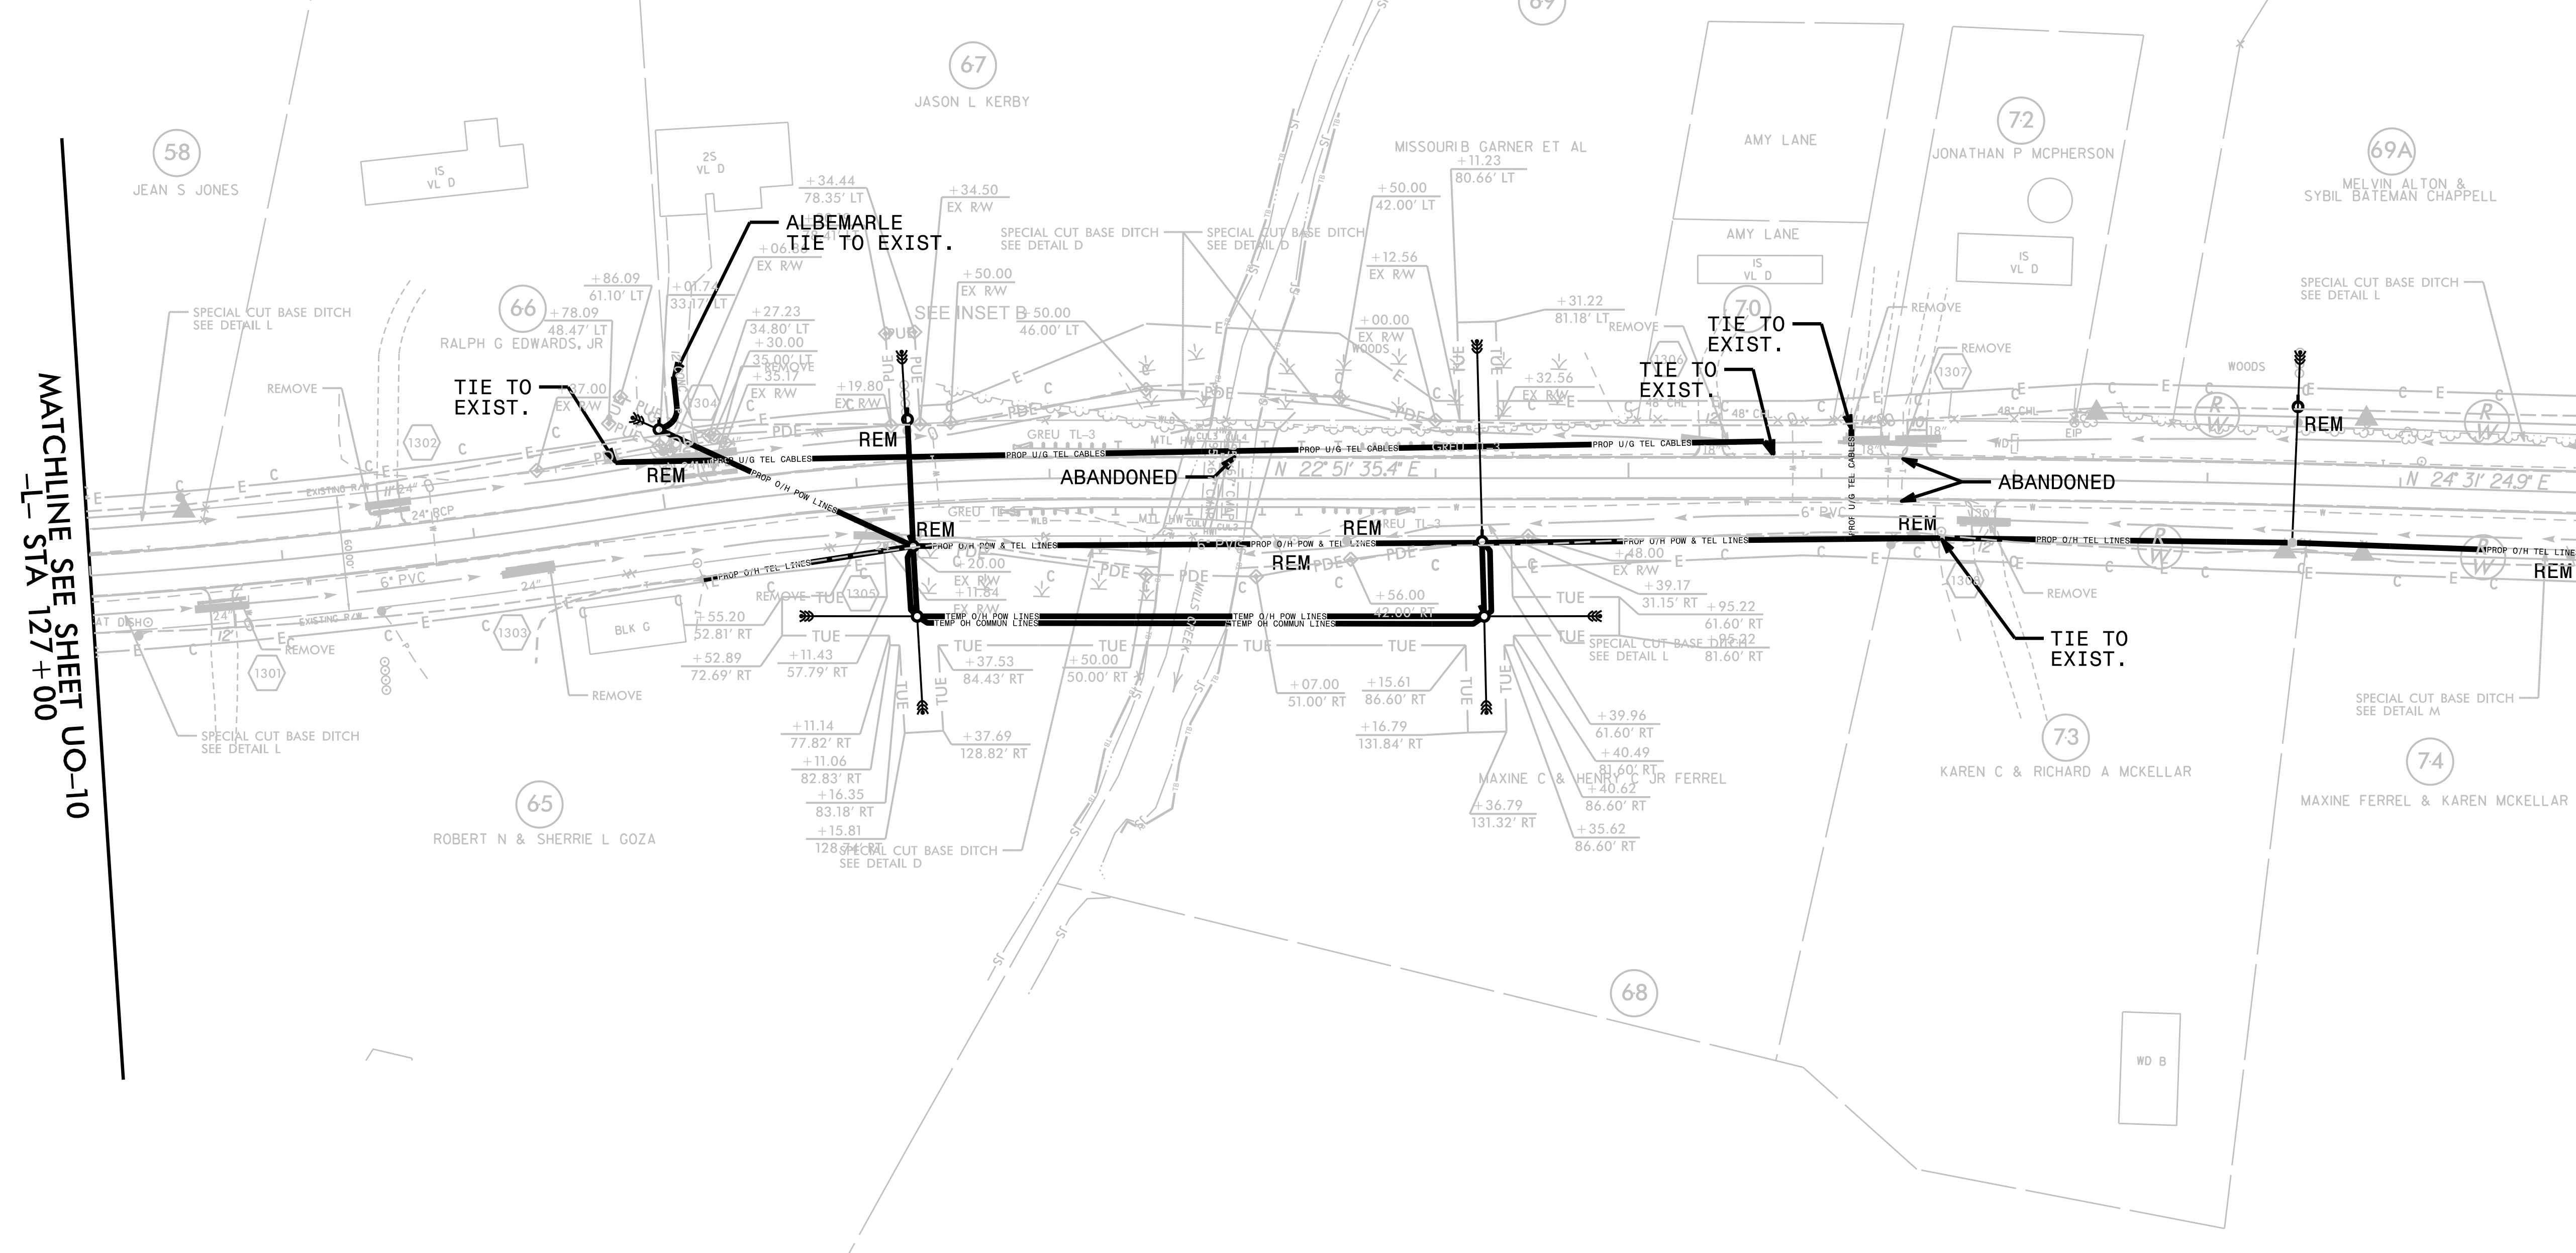

MATCHLINE SEE SHEET UO-10
-L- STA 127+00


MATCHLINE SEE SHEET UO-12
-L- STA 140+00

5/14/99
66
67
68
69
70
71
72
73
74
75
76
77
78
79
80
81
82
83
84
85
86
87
88
89
90
91
92
93
94
95
96
97
98
99
00

PROJECT REFERENCE NO.	SHEET NO.
R-5740	U0-12
THIS SHEET CORRESPONDS TO RDY-14	


UTILITIES BY OTHERS

ALL PROPOSED UTILITY WORK SHOWN ON THIS SHEET WILL BE DONE BY OTHERS. NO PAYMENT WILL BE MADE TO THE CONTRACTOR FOR PROPOSED UTILITY WORK SHOWN ON THIS SHEET.

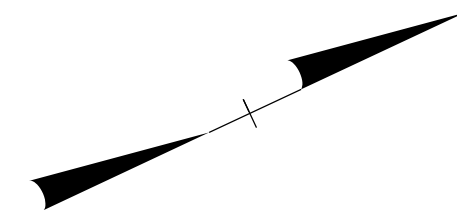

MATCHLINE SEE SHEET UO-11
-L- STA 140+00

MATCHLINE SEE SHEET UO-13
-L- STA 153+00

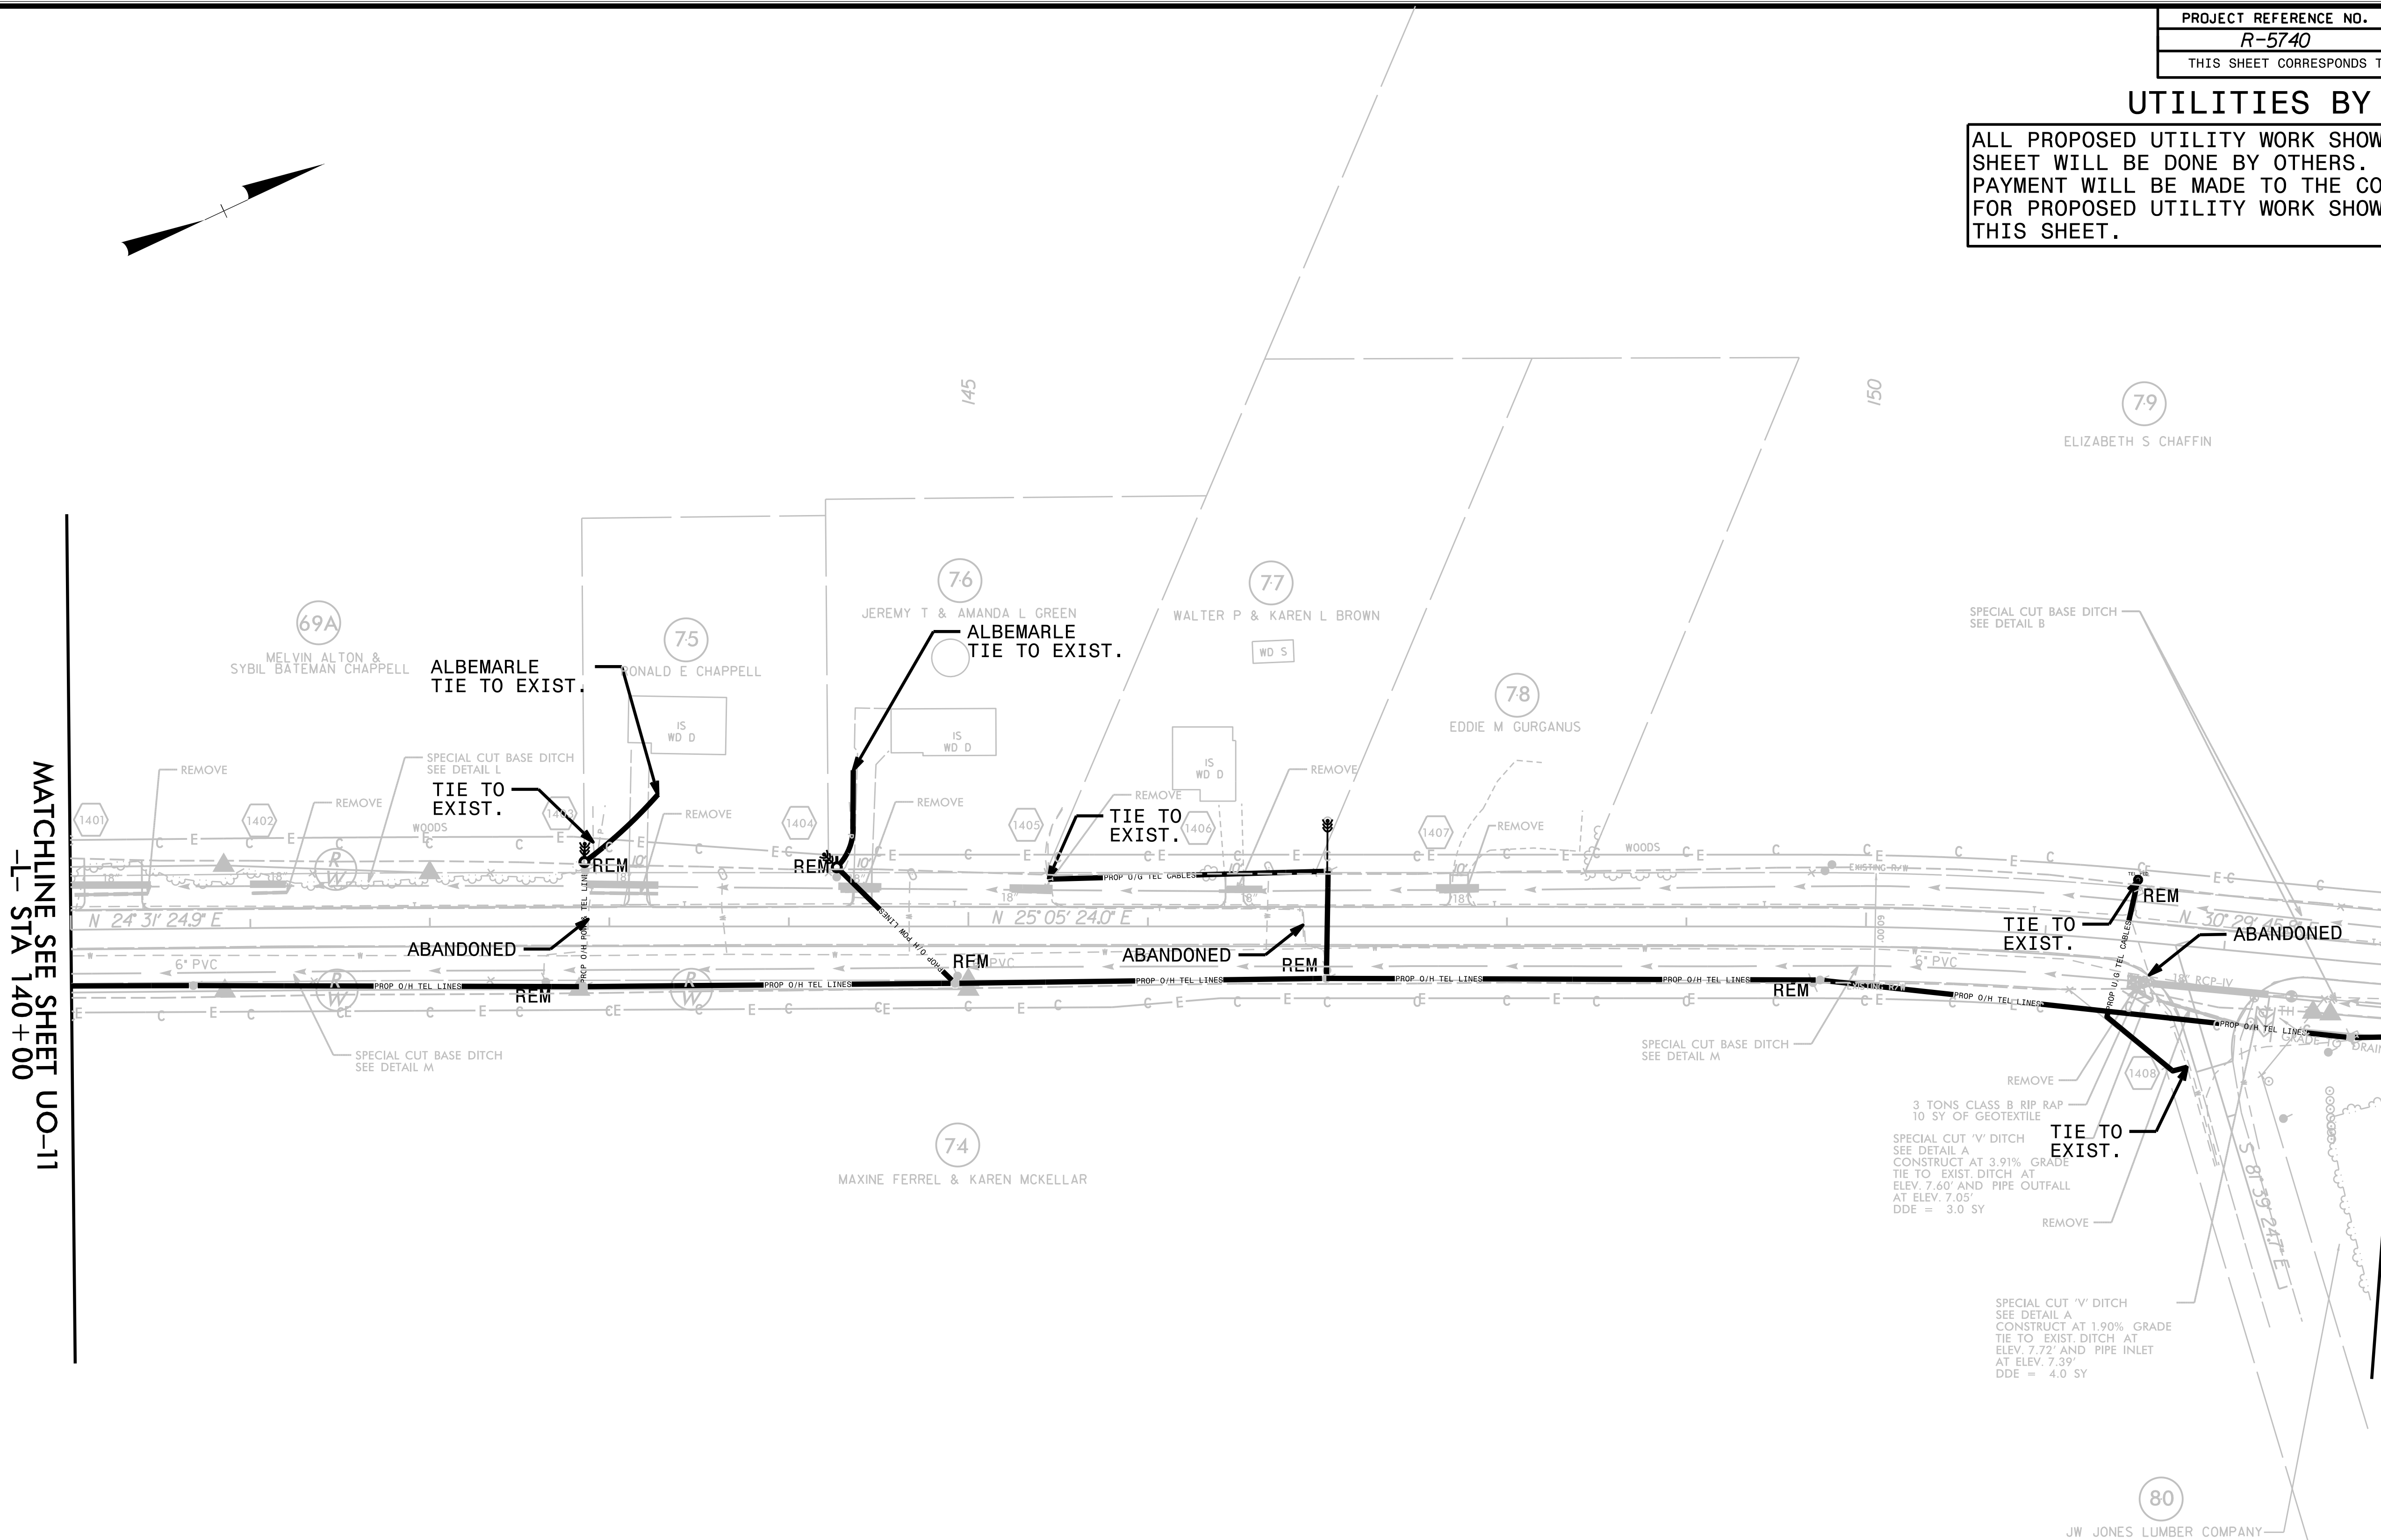


5/14/99
46
47
PROJECT REFERENCE NO.	SHEET NO.
R-5740	UO-14
THIS SHEET CORRESPONDS TO RDY-16	

UTILITIES BY OTHERS

ALL PROPOSED UTILITY WORK SHOWN ON THIS SHEET WILL BE DONE BY OTHERS. NO PAYMENT WILL BE MADE TO THE CONTRACTOR FOR PROPOSED UTILITY WORK SHOWN ON THIS SHEET.

5/14/99

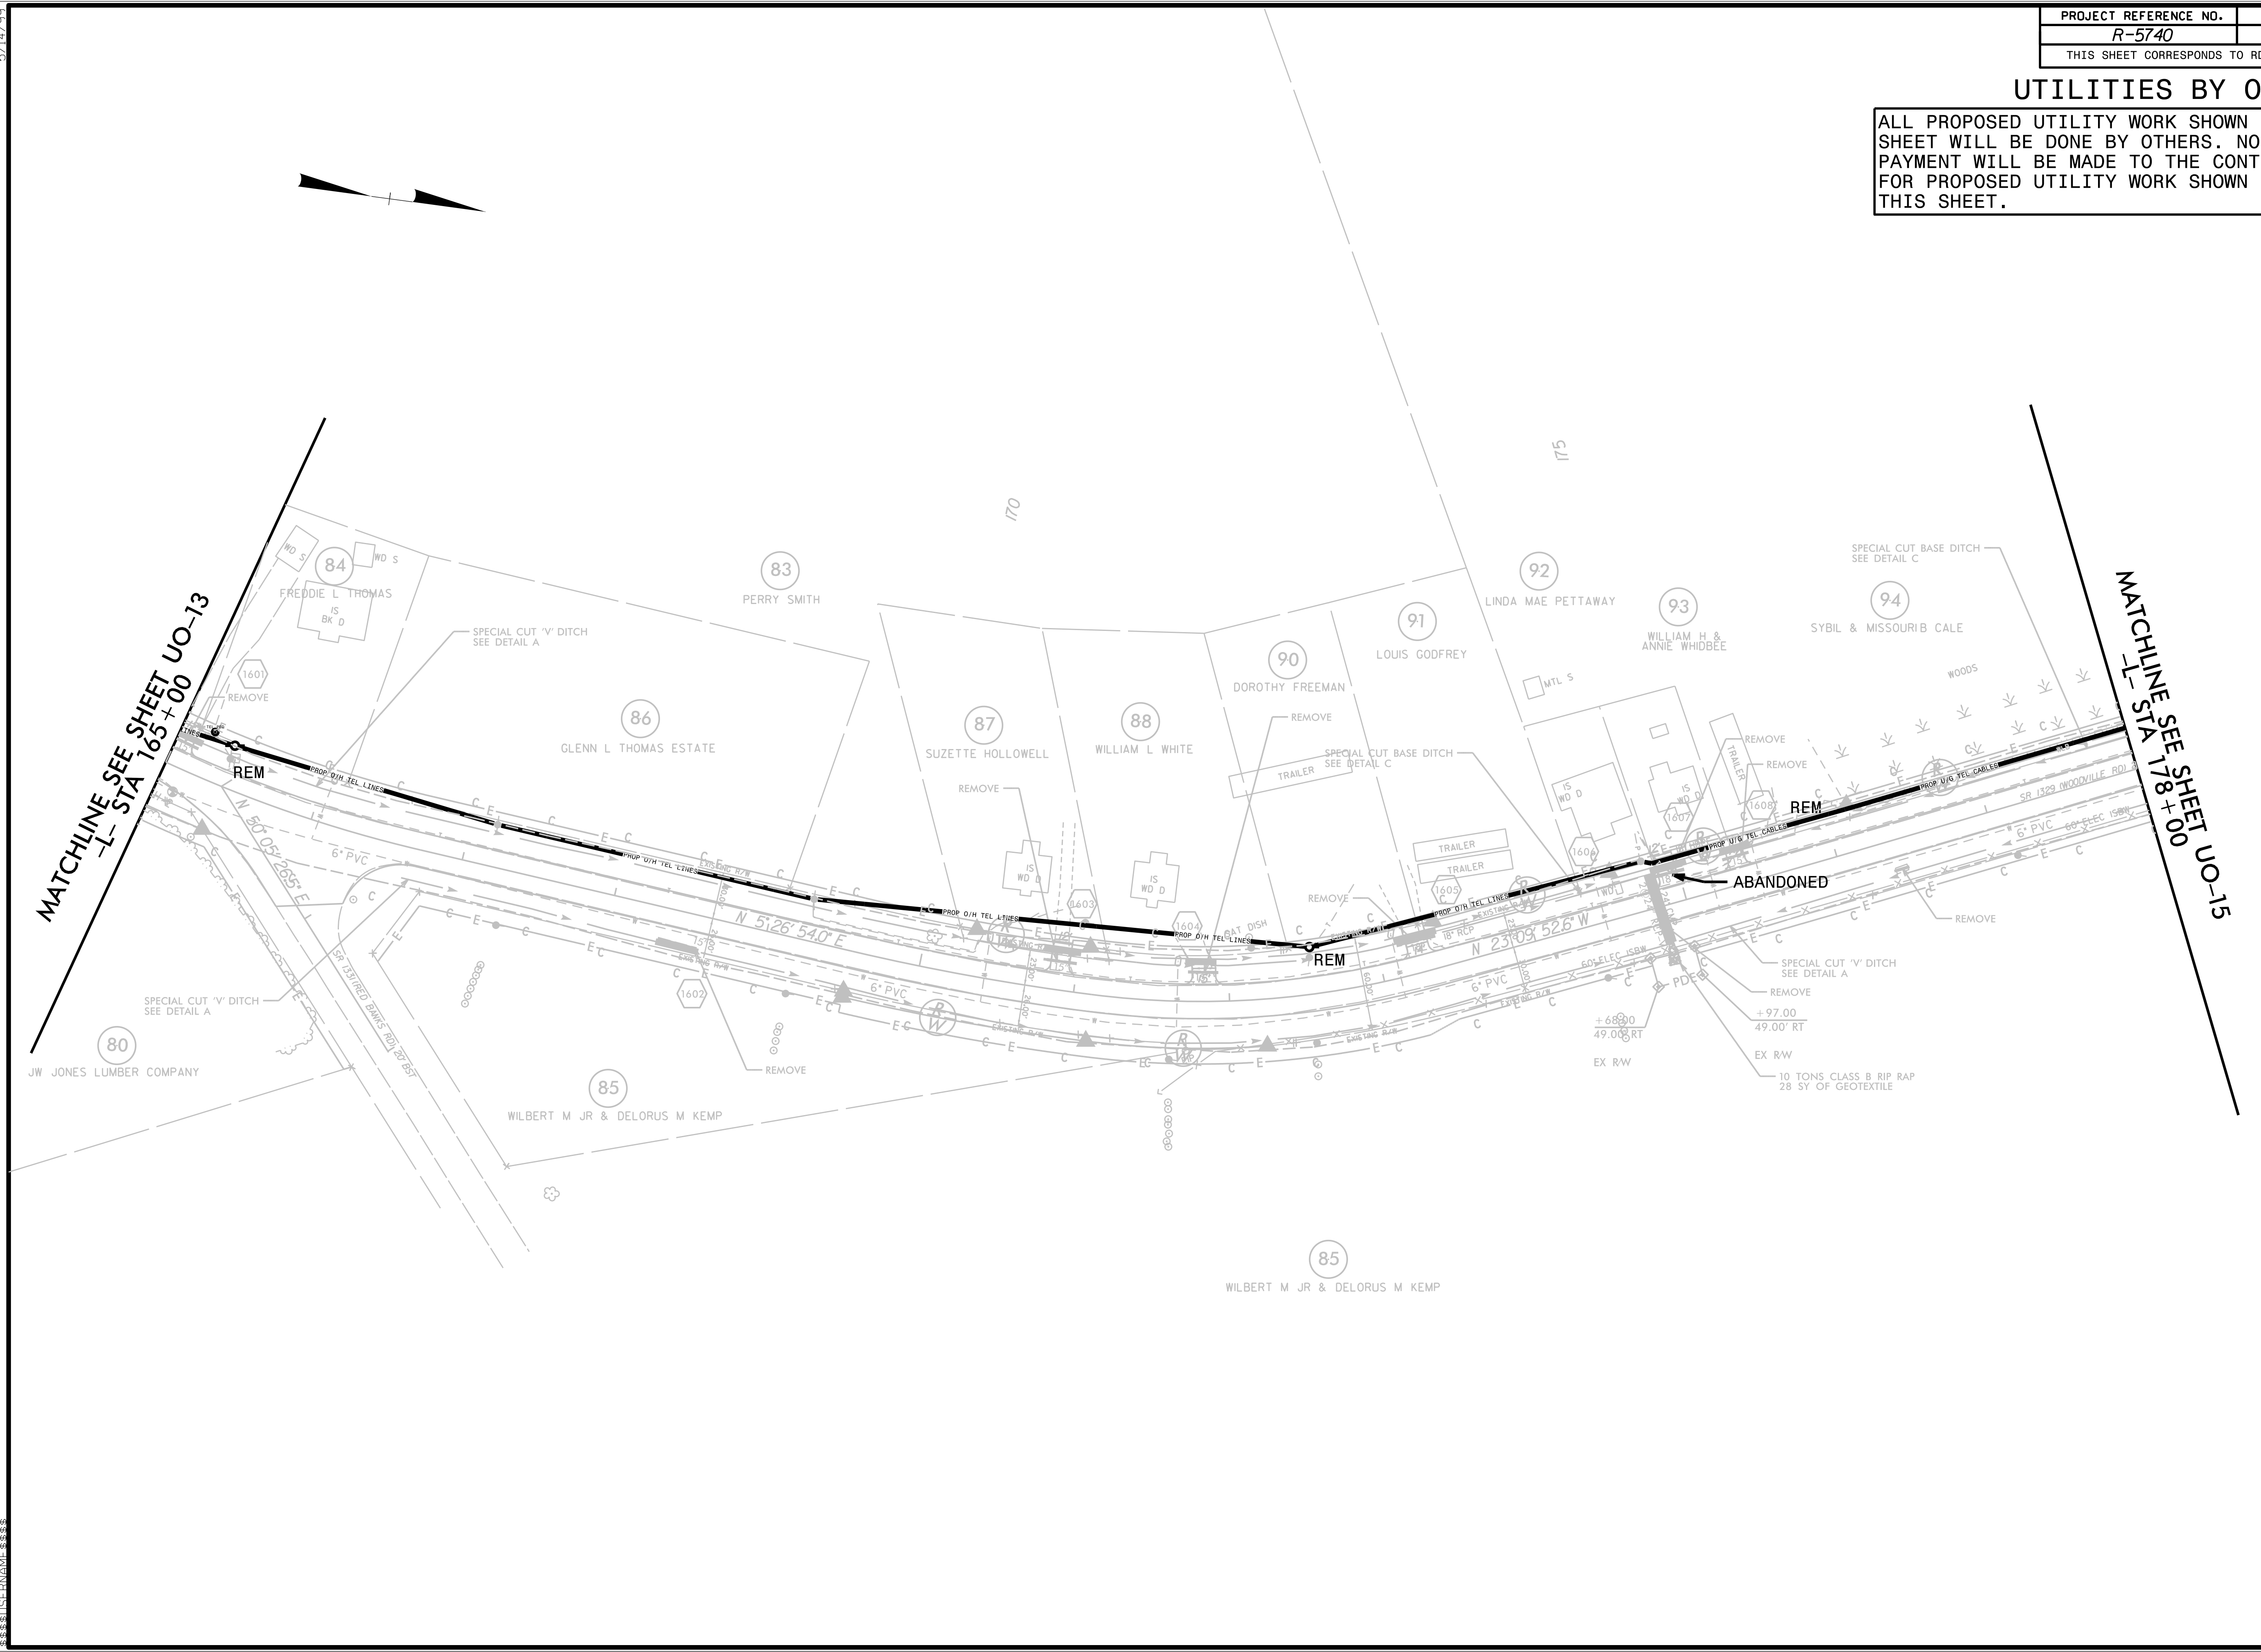

MATCHLINE SEE SHEET UO-13
-L- STA 165+00

MATCHLINE SEE SHEET UO-15
-L- STA 178+00


66
67
68
69
70
71
72
73
74
75
76
77
78
79
80
81
82
83
84
85
86
87
88
89
90
91
92
93
94
95
96
97
98
99
00

PROJECT REFERENCE NO.	SHEET NO.
R-5740	U0-15
THIS SHEET CORRESPONDS TO RDY-17	

UTILITIES BY OTHERS

ALL PROPOSED UTILITY WORK SHOWN ON THIS SHEET WILL BE DONE BY OTHERS. NO PAYMENT WILL BE MADE TO THE CONTRACTOR FOR PROPOSED UTILITY WORK SHOWN ON THIS SHEET.

5/14/99

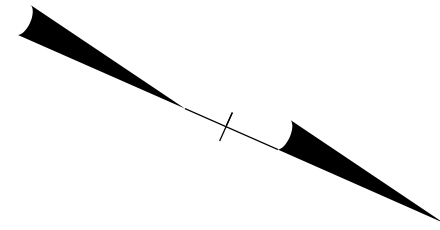

180

185


190

94

SYBIL & MISSOURI CALE

WETLANDS DELINEATED BY CLAY WILLIS,
DIVISION ENVIRONMENTAL OFFICER

MATCHLINE SEE SHEET UO-14
-L- STA 178+00

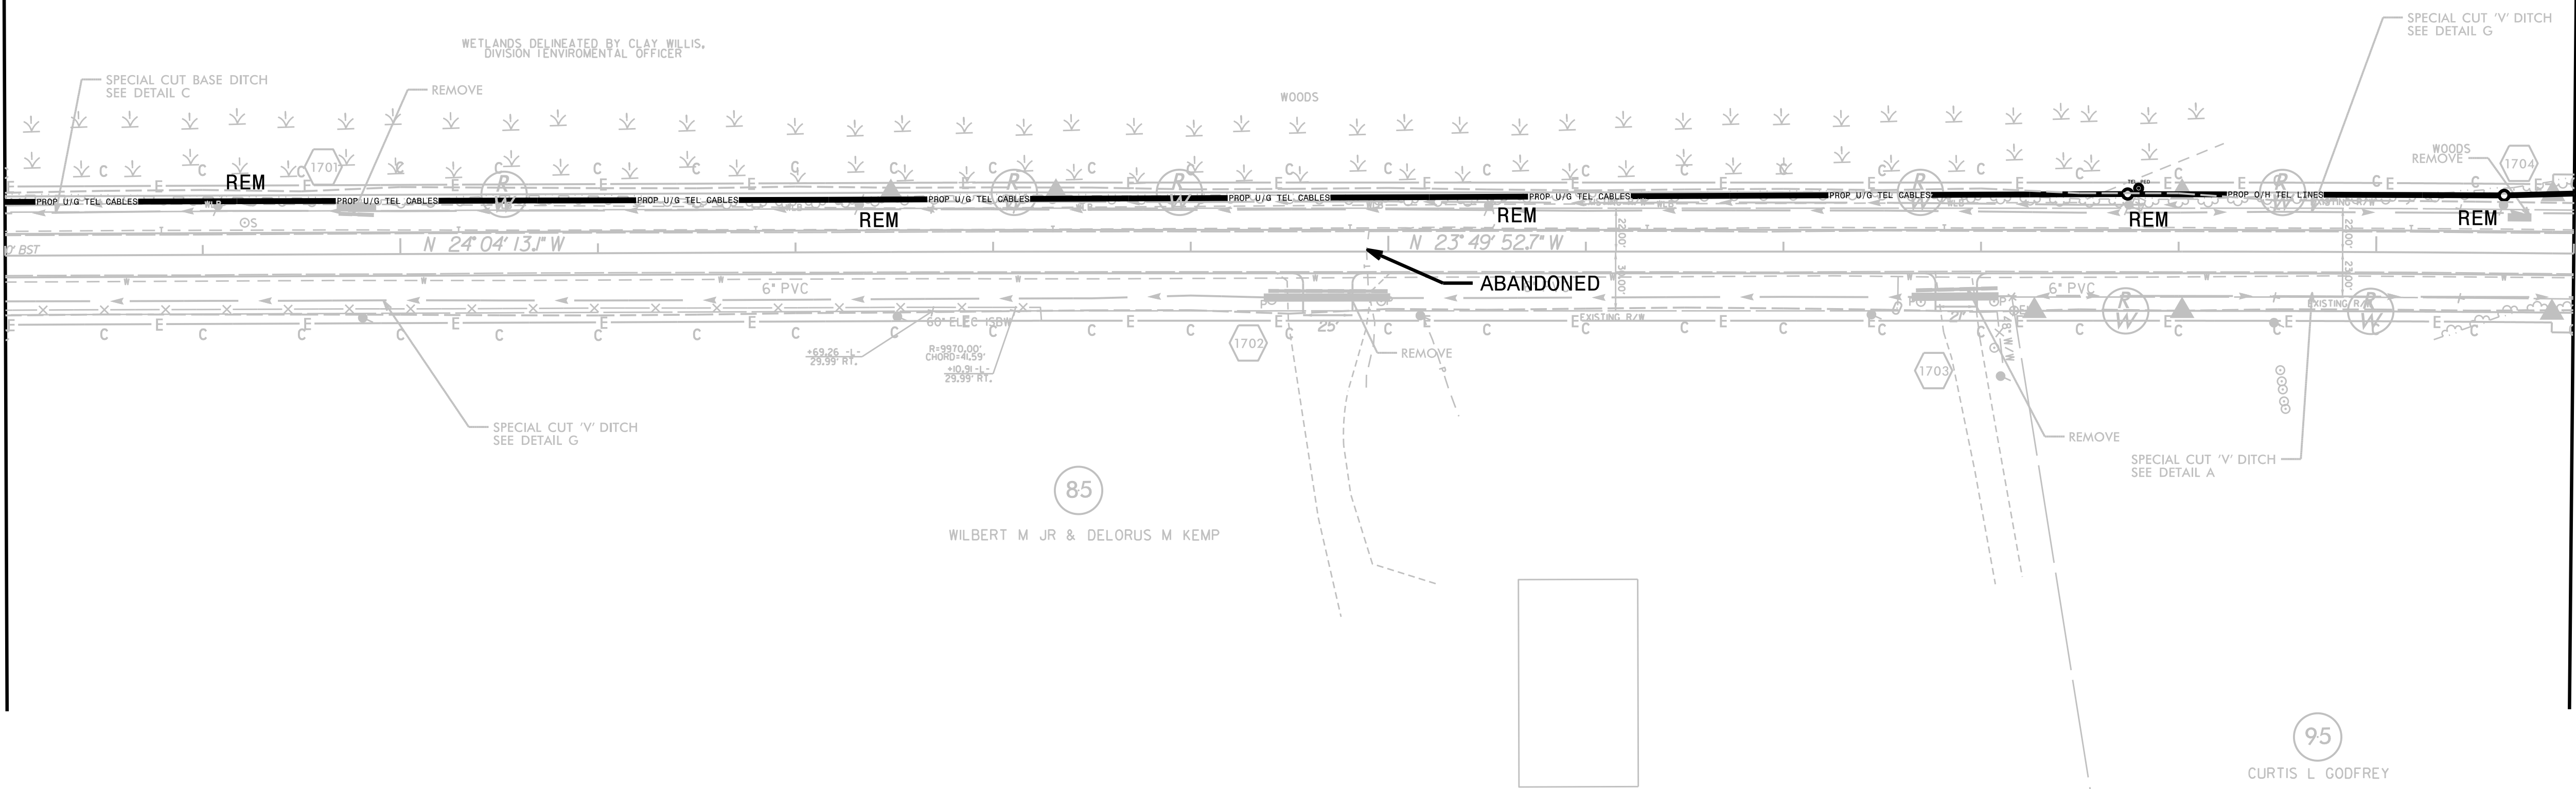

MATCHLINE SEE SHEET UO-16
-L- STA 191+00

85

WILBERT M JR & DELORUS M KEMP

95

CURTIS L GODFREY

46
47
UTILITIES BY OTHERS

ALL PROPOSED UTILITY WORK SHOWN ON THIS SHEET WILL BE DONE BY OTHERS. NO PAYMENT WILL BE MADE TO THE CONTRACTOR FOR PROPOSED UTILITY WORK SHOWN ON THIS SHEET.

5/14/99

MATCHLINE SEE SHEET UO-15
-L- STA 191+00

MATCHLINE SEE SHEET UO-17
-L- STA 204+00

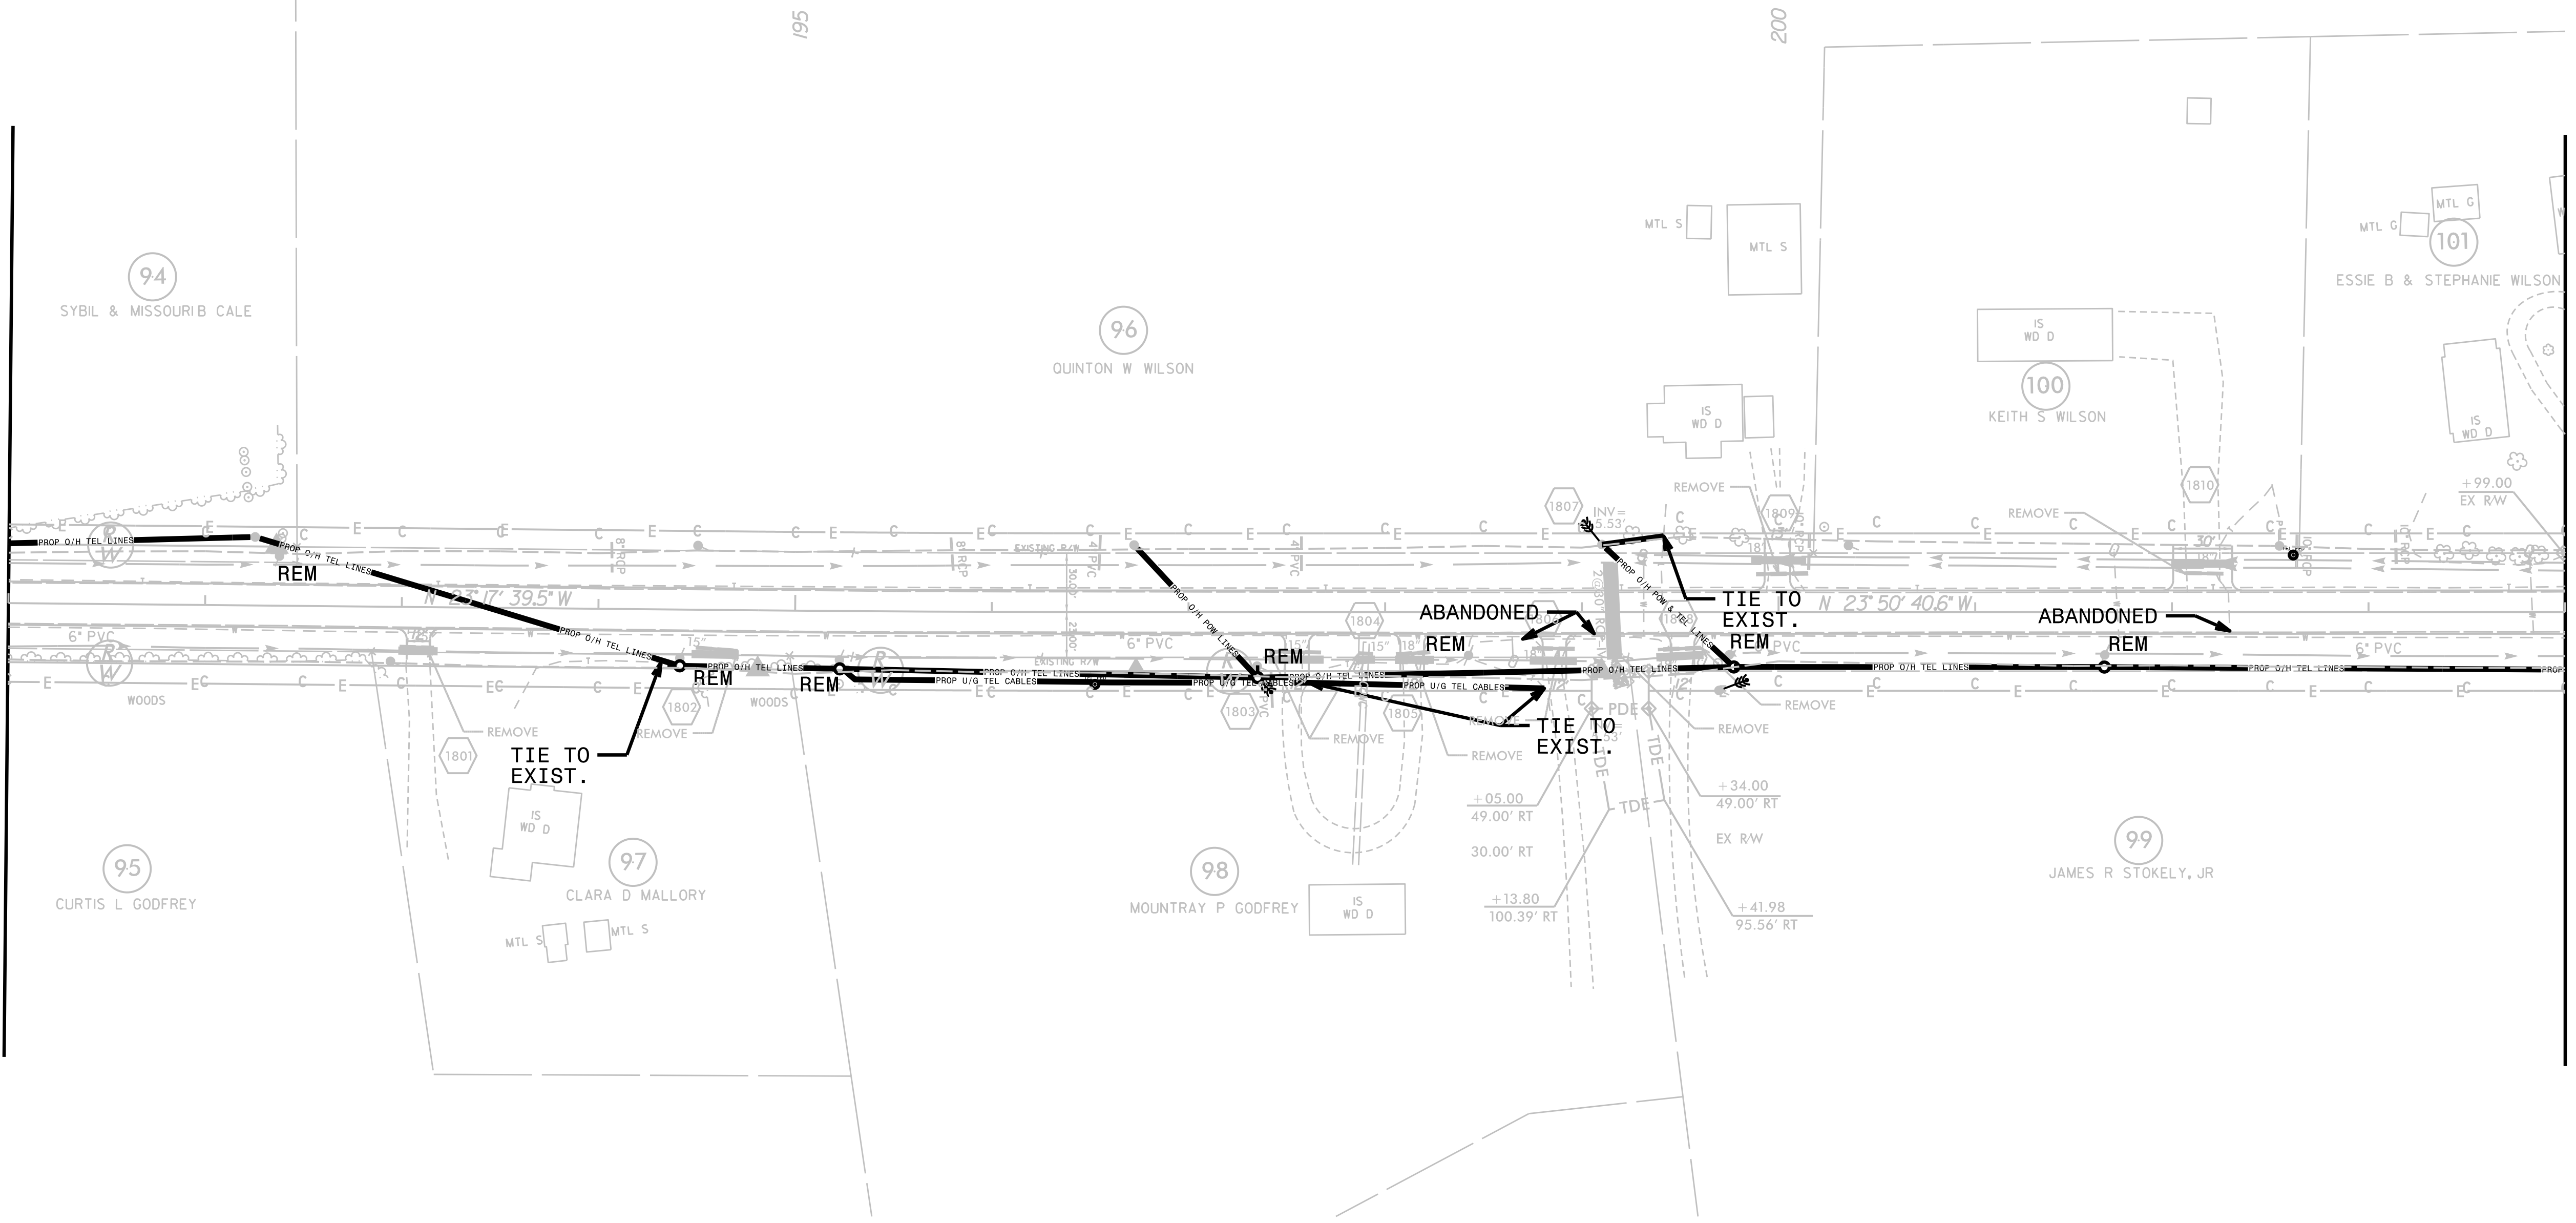


44
45
PROJECT REFERENCE NO.	SHEET NO.
R-5740	UO-17
THIS SHEET CORRESPONDS TO RDY-19	

UTILITIES BY OTHERS

ALL PROPOSED UTILITY WORK SHOWN ON THIS SHEET WILL BE DONE BY OTHERS. NO PAYMENT WILL BE MADE TO THE CONTRACTOR FOR PROPOSED UTILITY WORK SHOWN ON THIS SHEET.

5/14/99

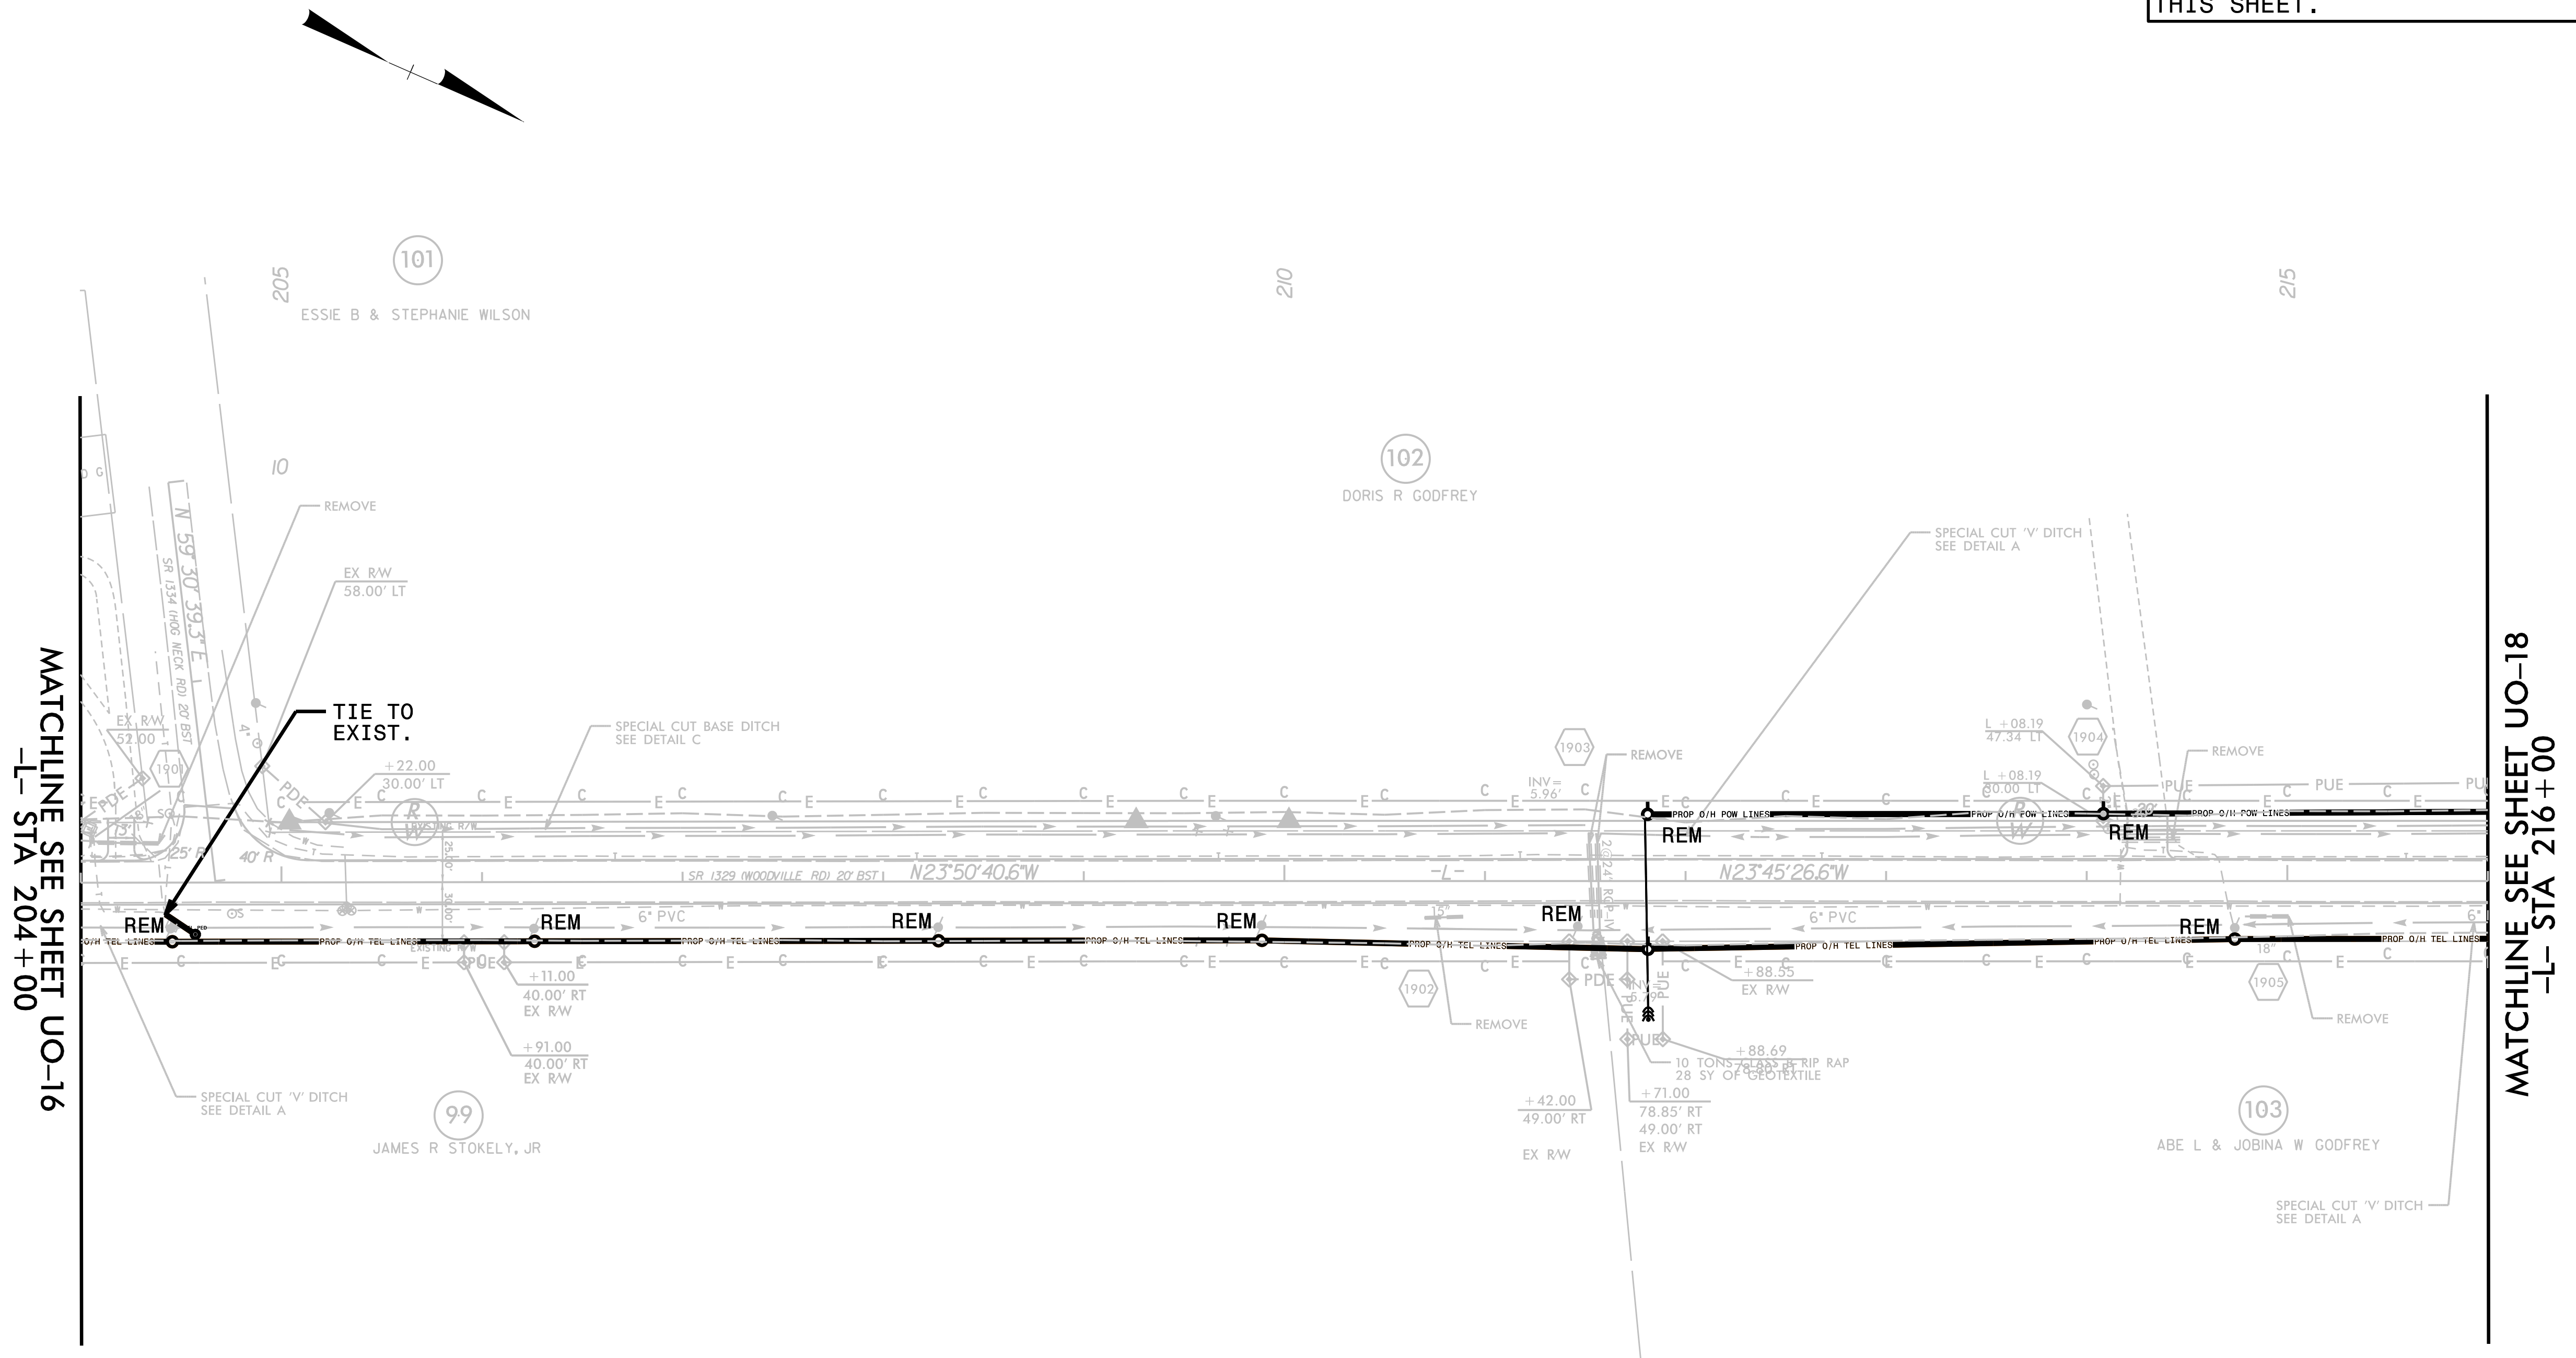

MATCHLINE SEE SHEET UO-16
-L- STA 204+00

MATCHLINE SEE SHEET UO-18
-L- STA 216+00

46
47
2

PROJECT REFERENCE NO.	SHEET NO.
R-5740	UO-18
THIS SHEET CORRESPONDS TO RDY-20	


UTILITIES BY OTHERS

ALL PROPOSED UTILITY WORK SHOWN ON THIS SHEET WILL BE DONE BY OTHERS. NO PAYMENT WILL BE MADE TO THE CONTRACTOR FOR PROPOSED UTILITY WORK SHOWN ON THIS SHEET.

5/14/99

MATCHLINE SEE SHEET UO-17
-L- STA 216+00

MATCHLINE SEE SHEET UO-19
-L- STA 230+00

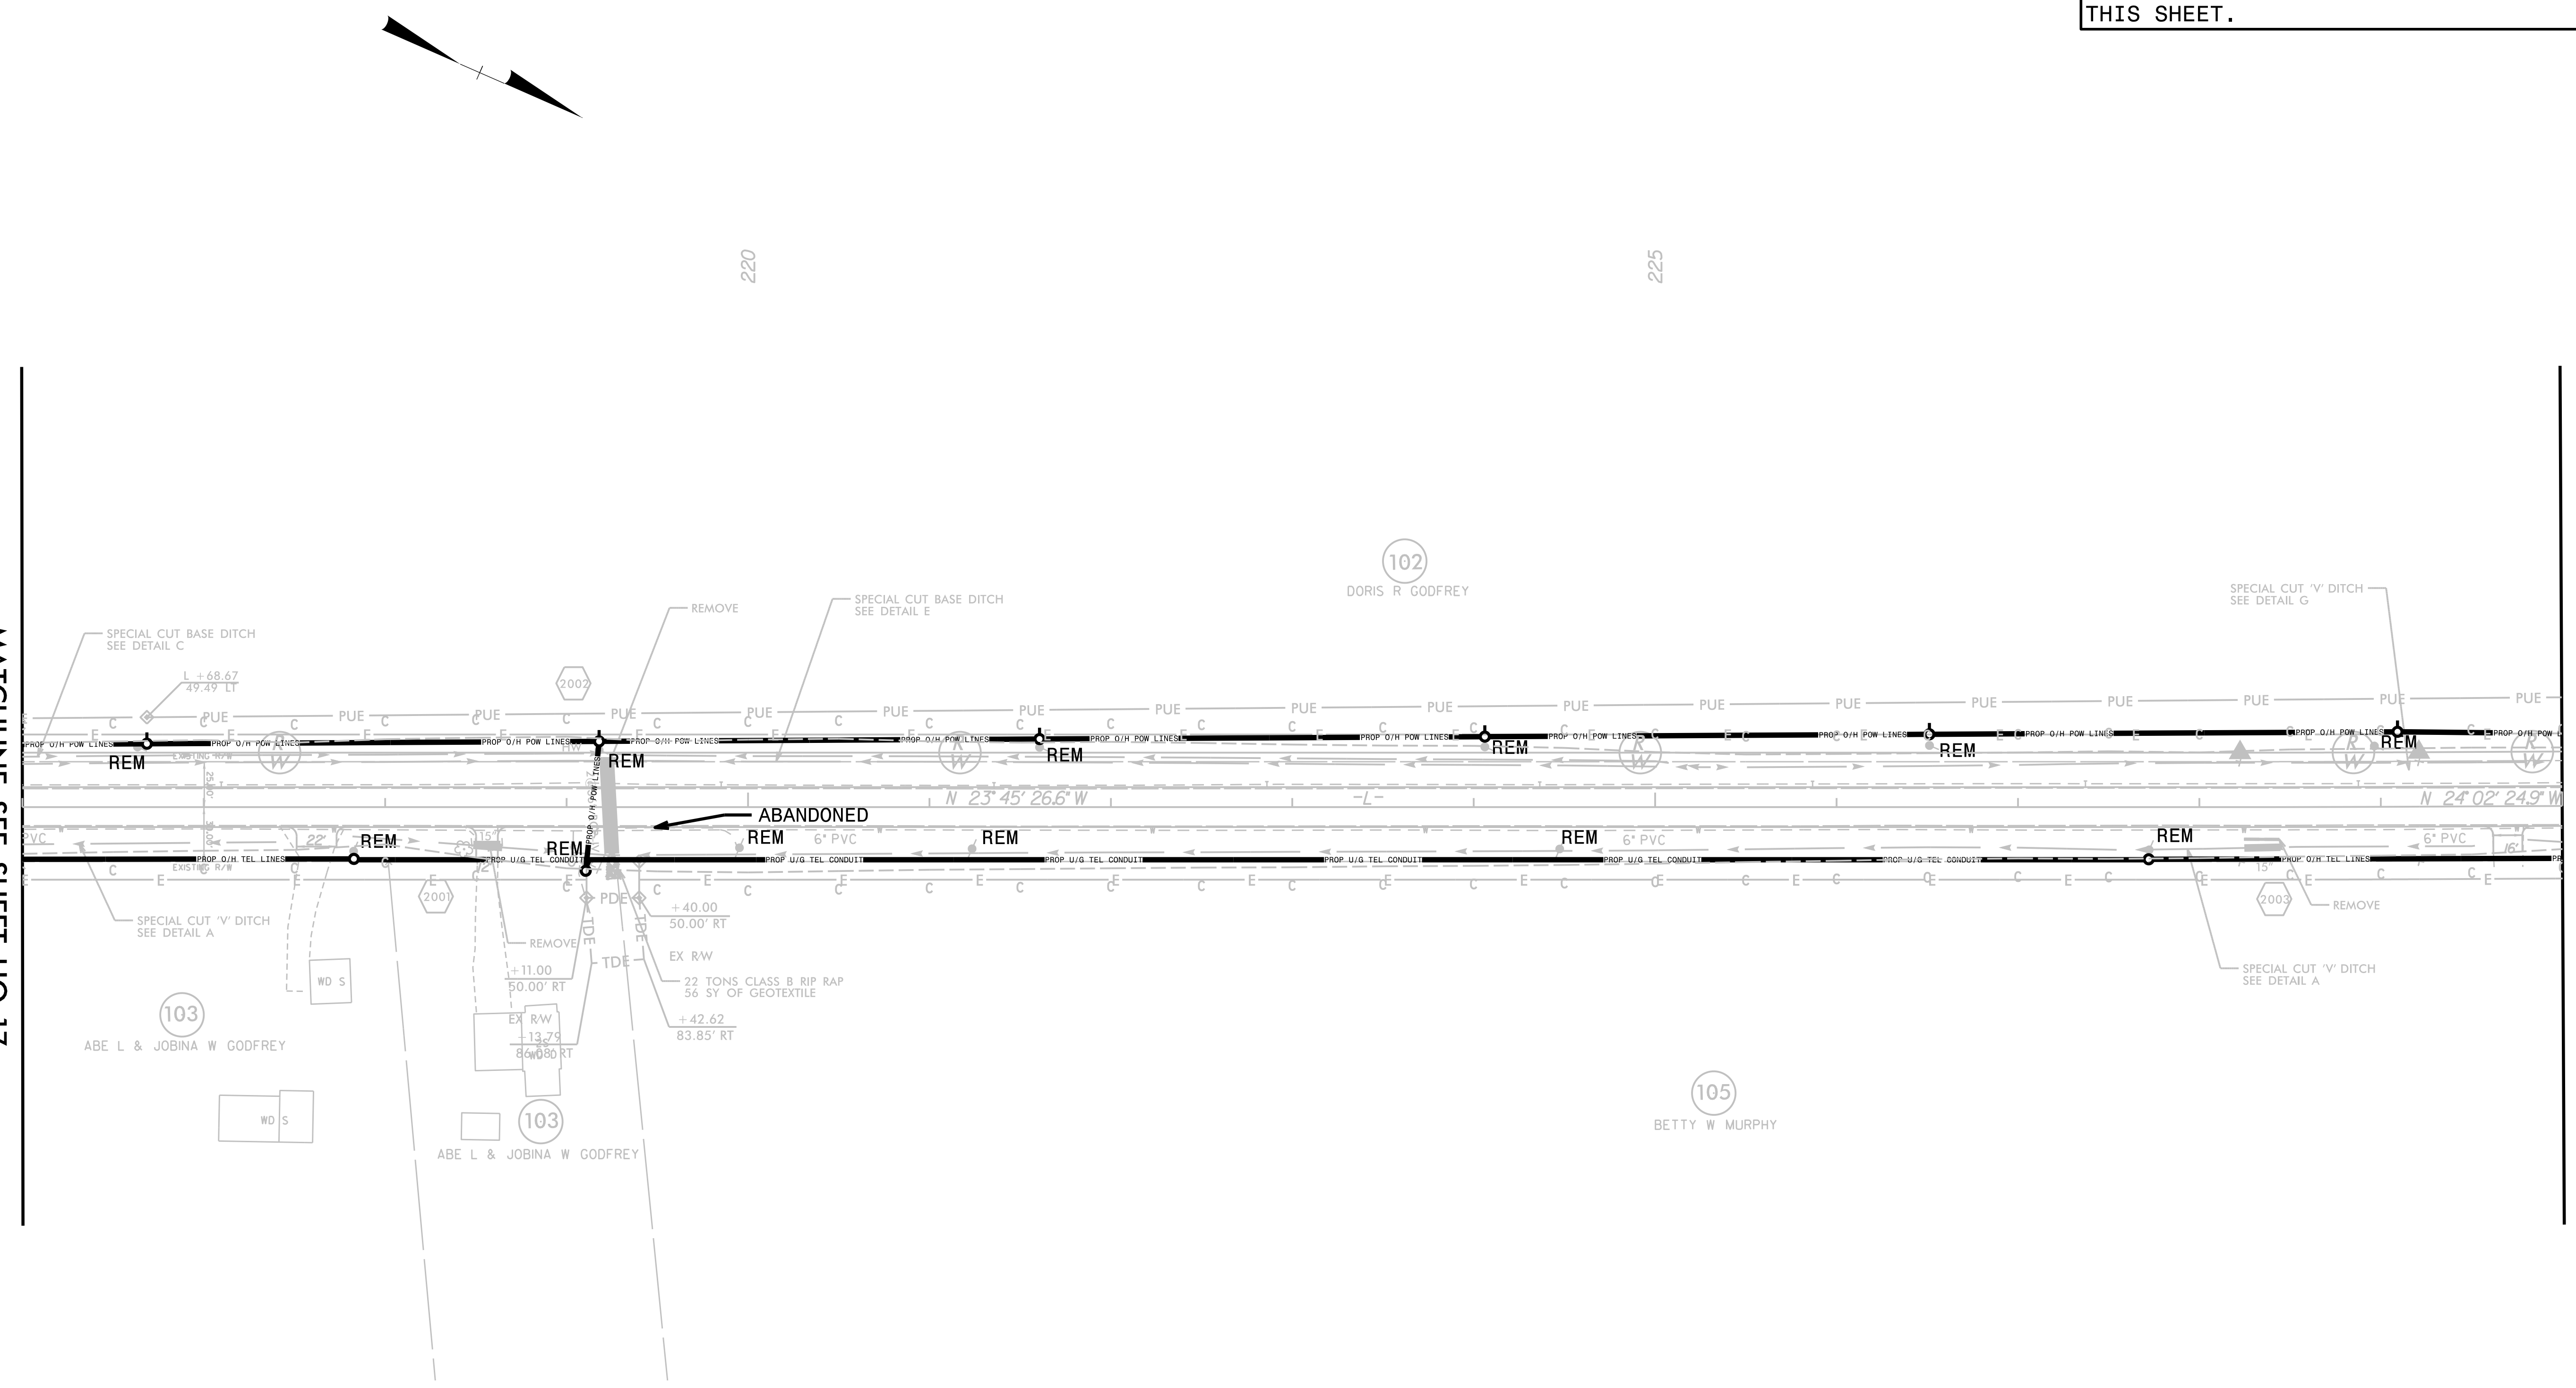

69 68 67 66 65 64 63 62 61 60 59 58 57 56 55 54 53 52 51 50 49 48 47 46 45 44 43 42 41 40 39 38 37 36 35 34 33 32 31 30 29 28 27 26 25 24 23 22 21 20 19 18 17 16 15 14 13 12 11 10 9 8 7 6 5 4 3 2 1

