
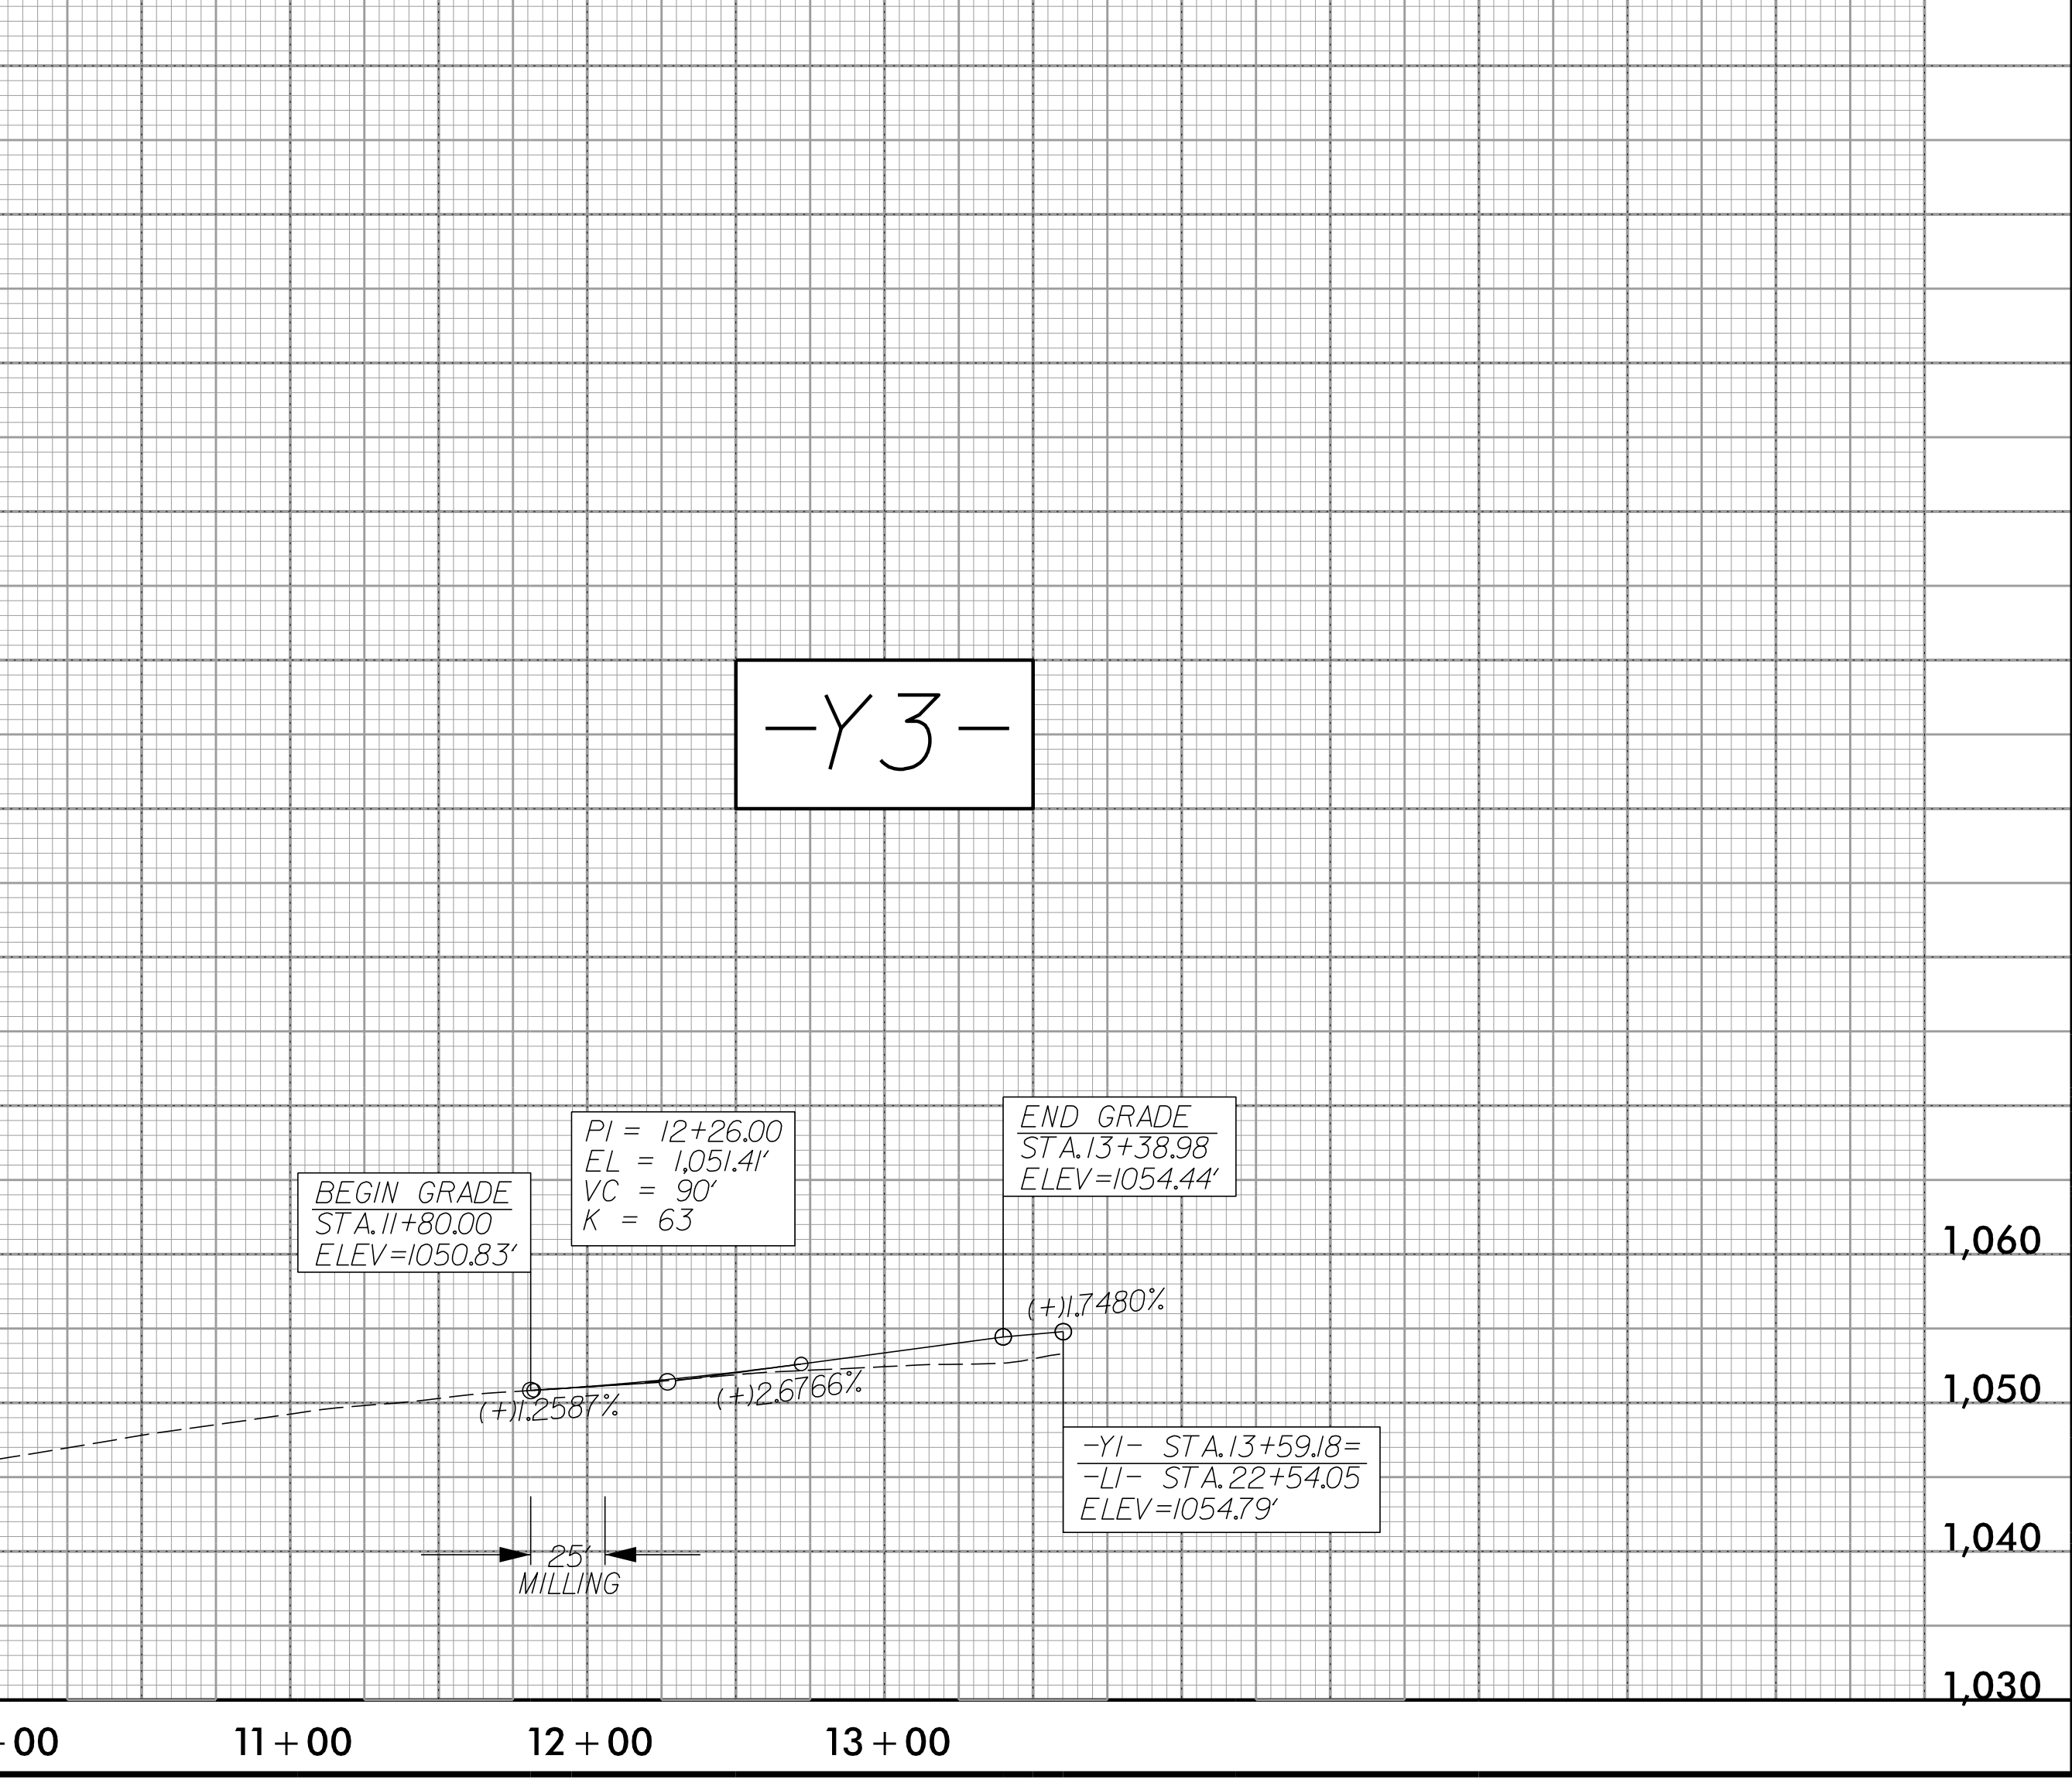
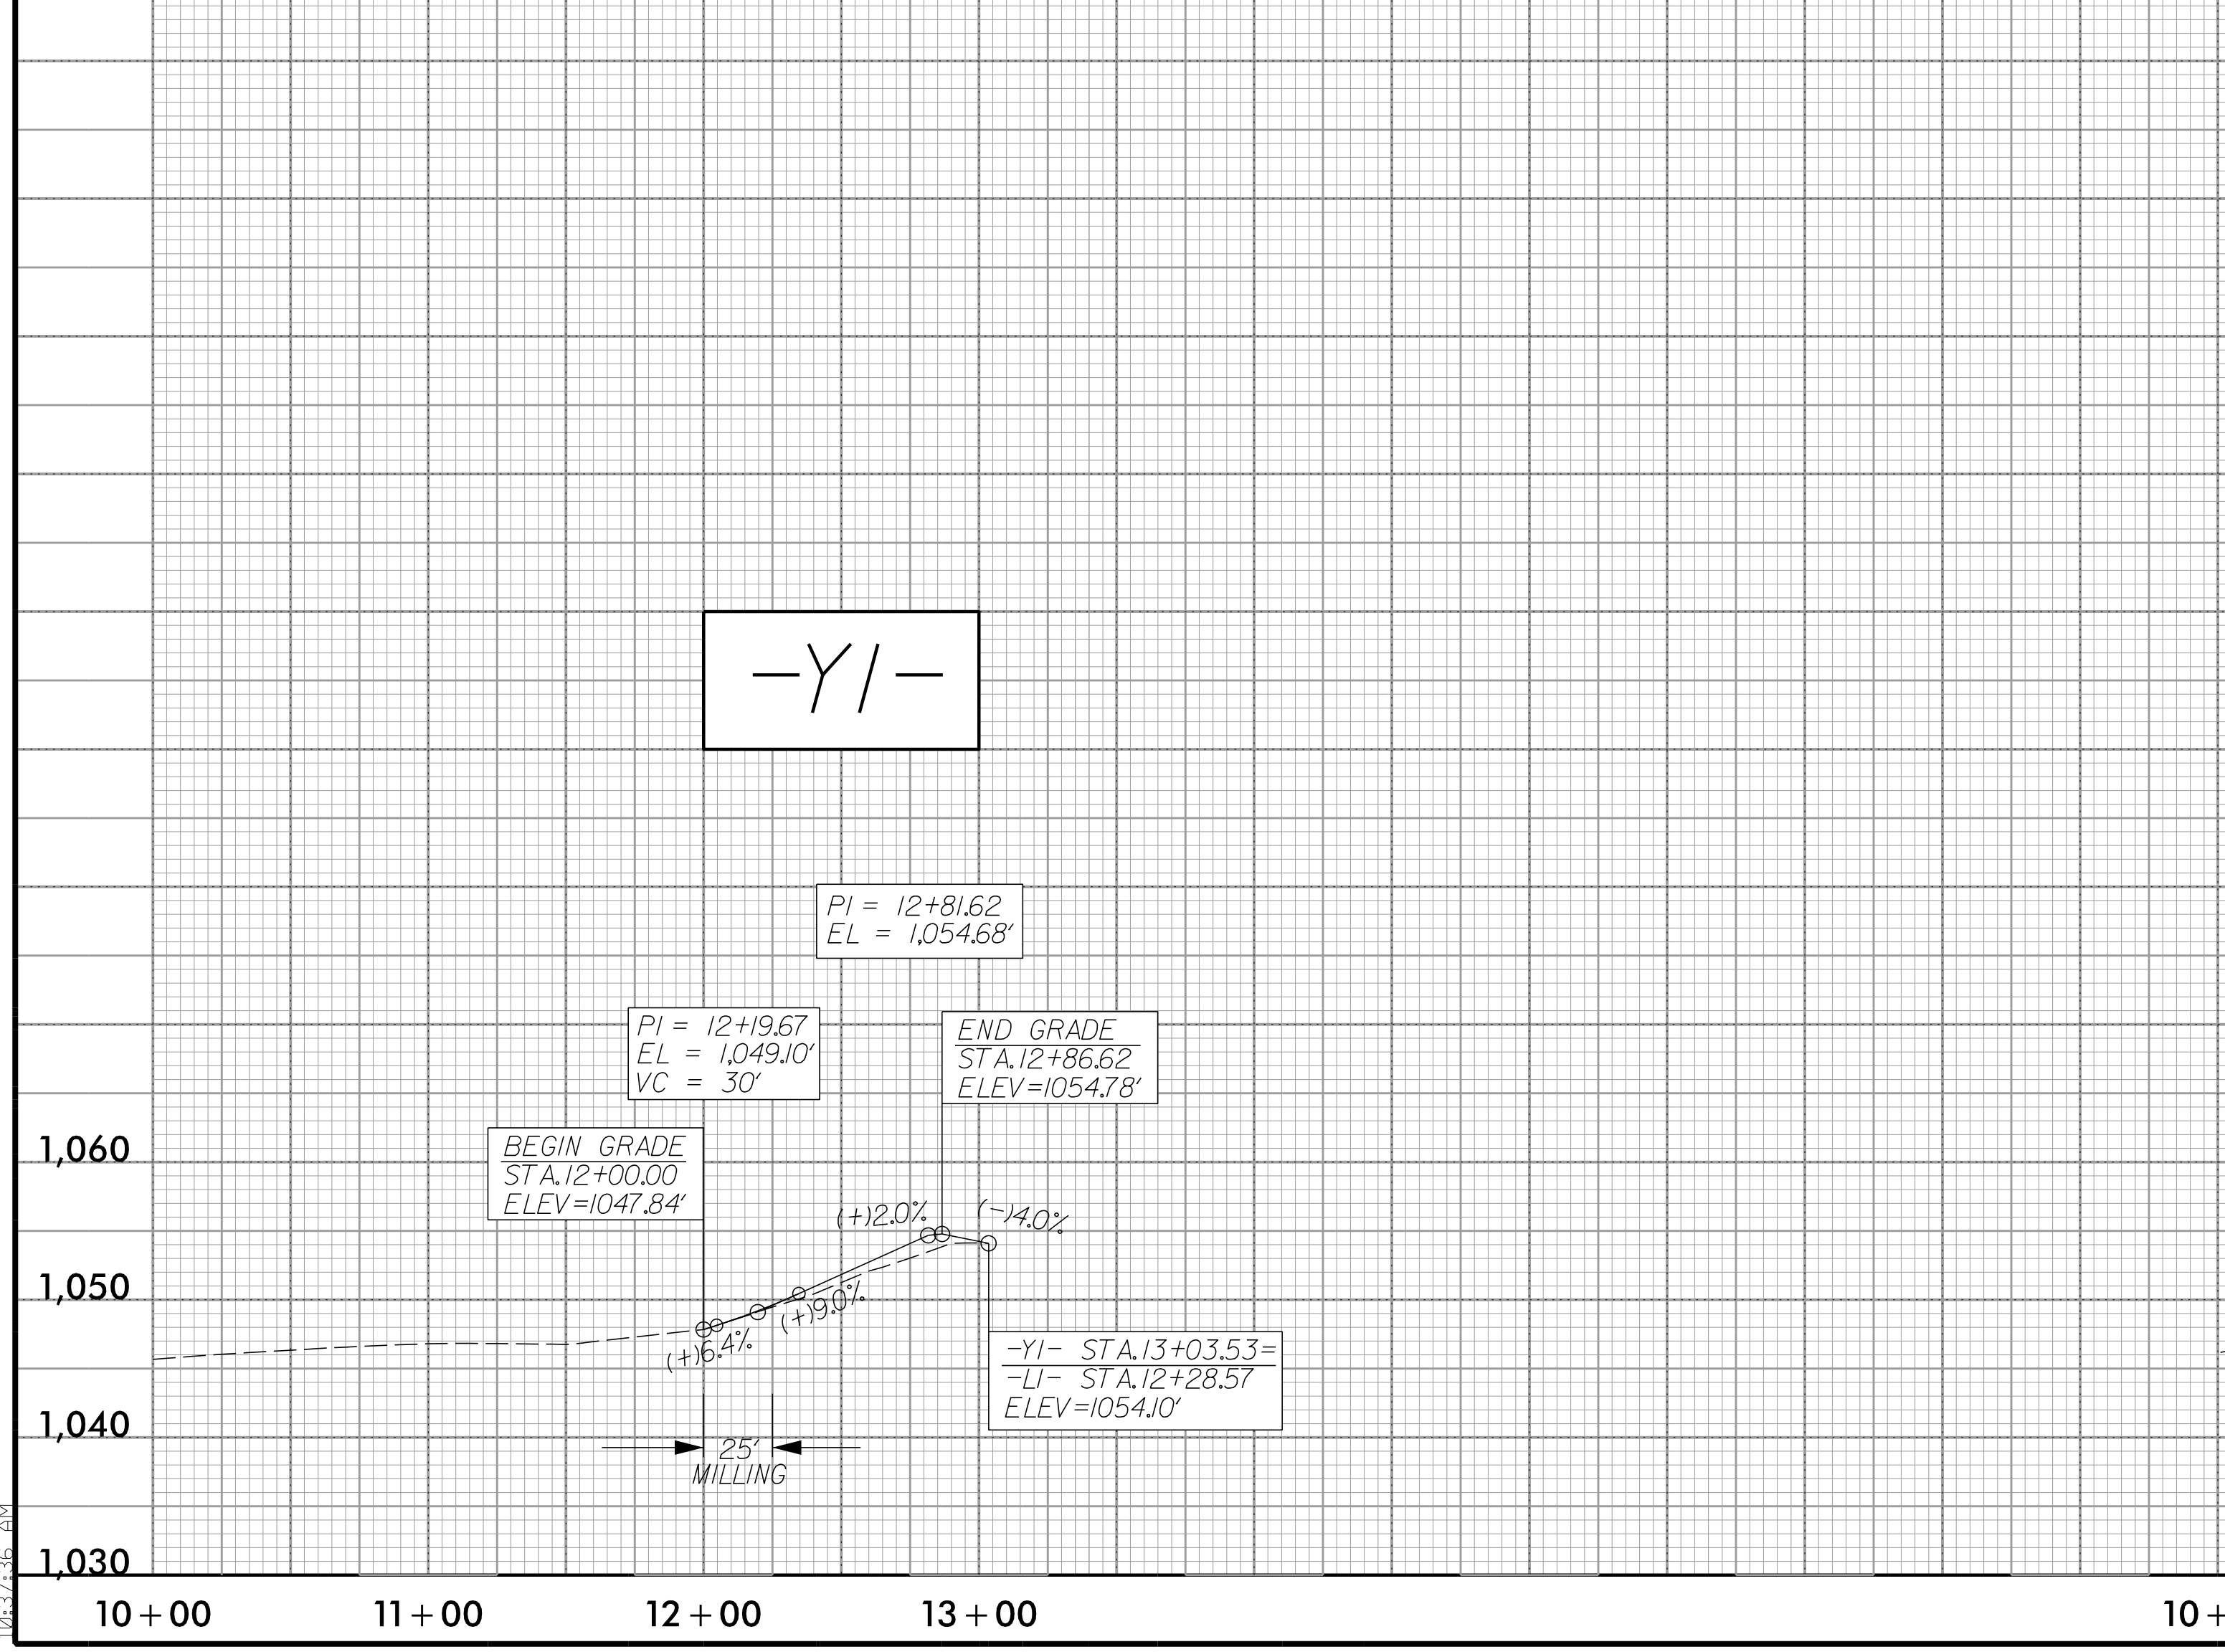


5/14/99

PROJECT REFERENCE NO. BR-0047	SHEET NO. 6
ROADWAY DESIGN ENGINEER	HYDRAULICS ENGINEER
DOCUMENT NOT CONSIDERED FINAL UNLESS ALL SIGNATURES COMPLETED	
PARRISH & PARTNERS 11325 N COMMUNITY HOUSE RD SUITE 260 CHARLOTTE, NC 28277	

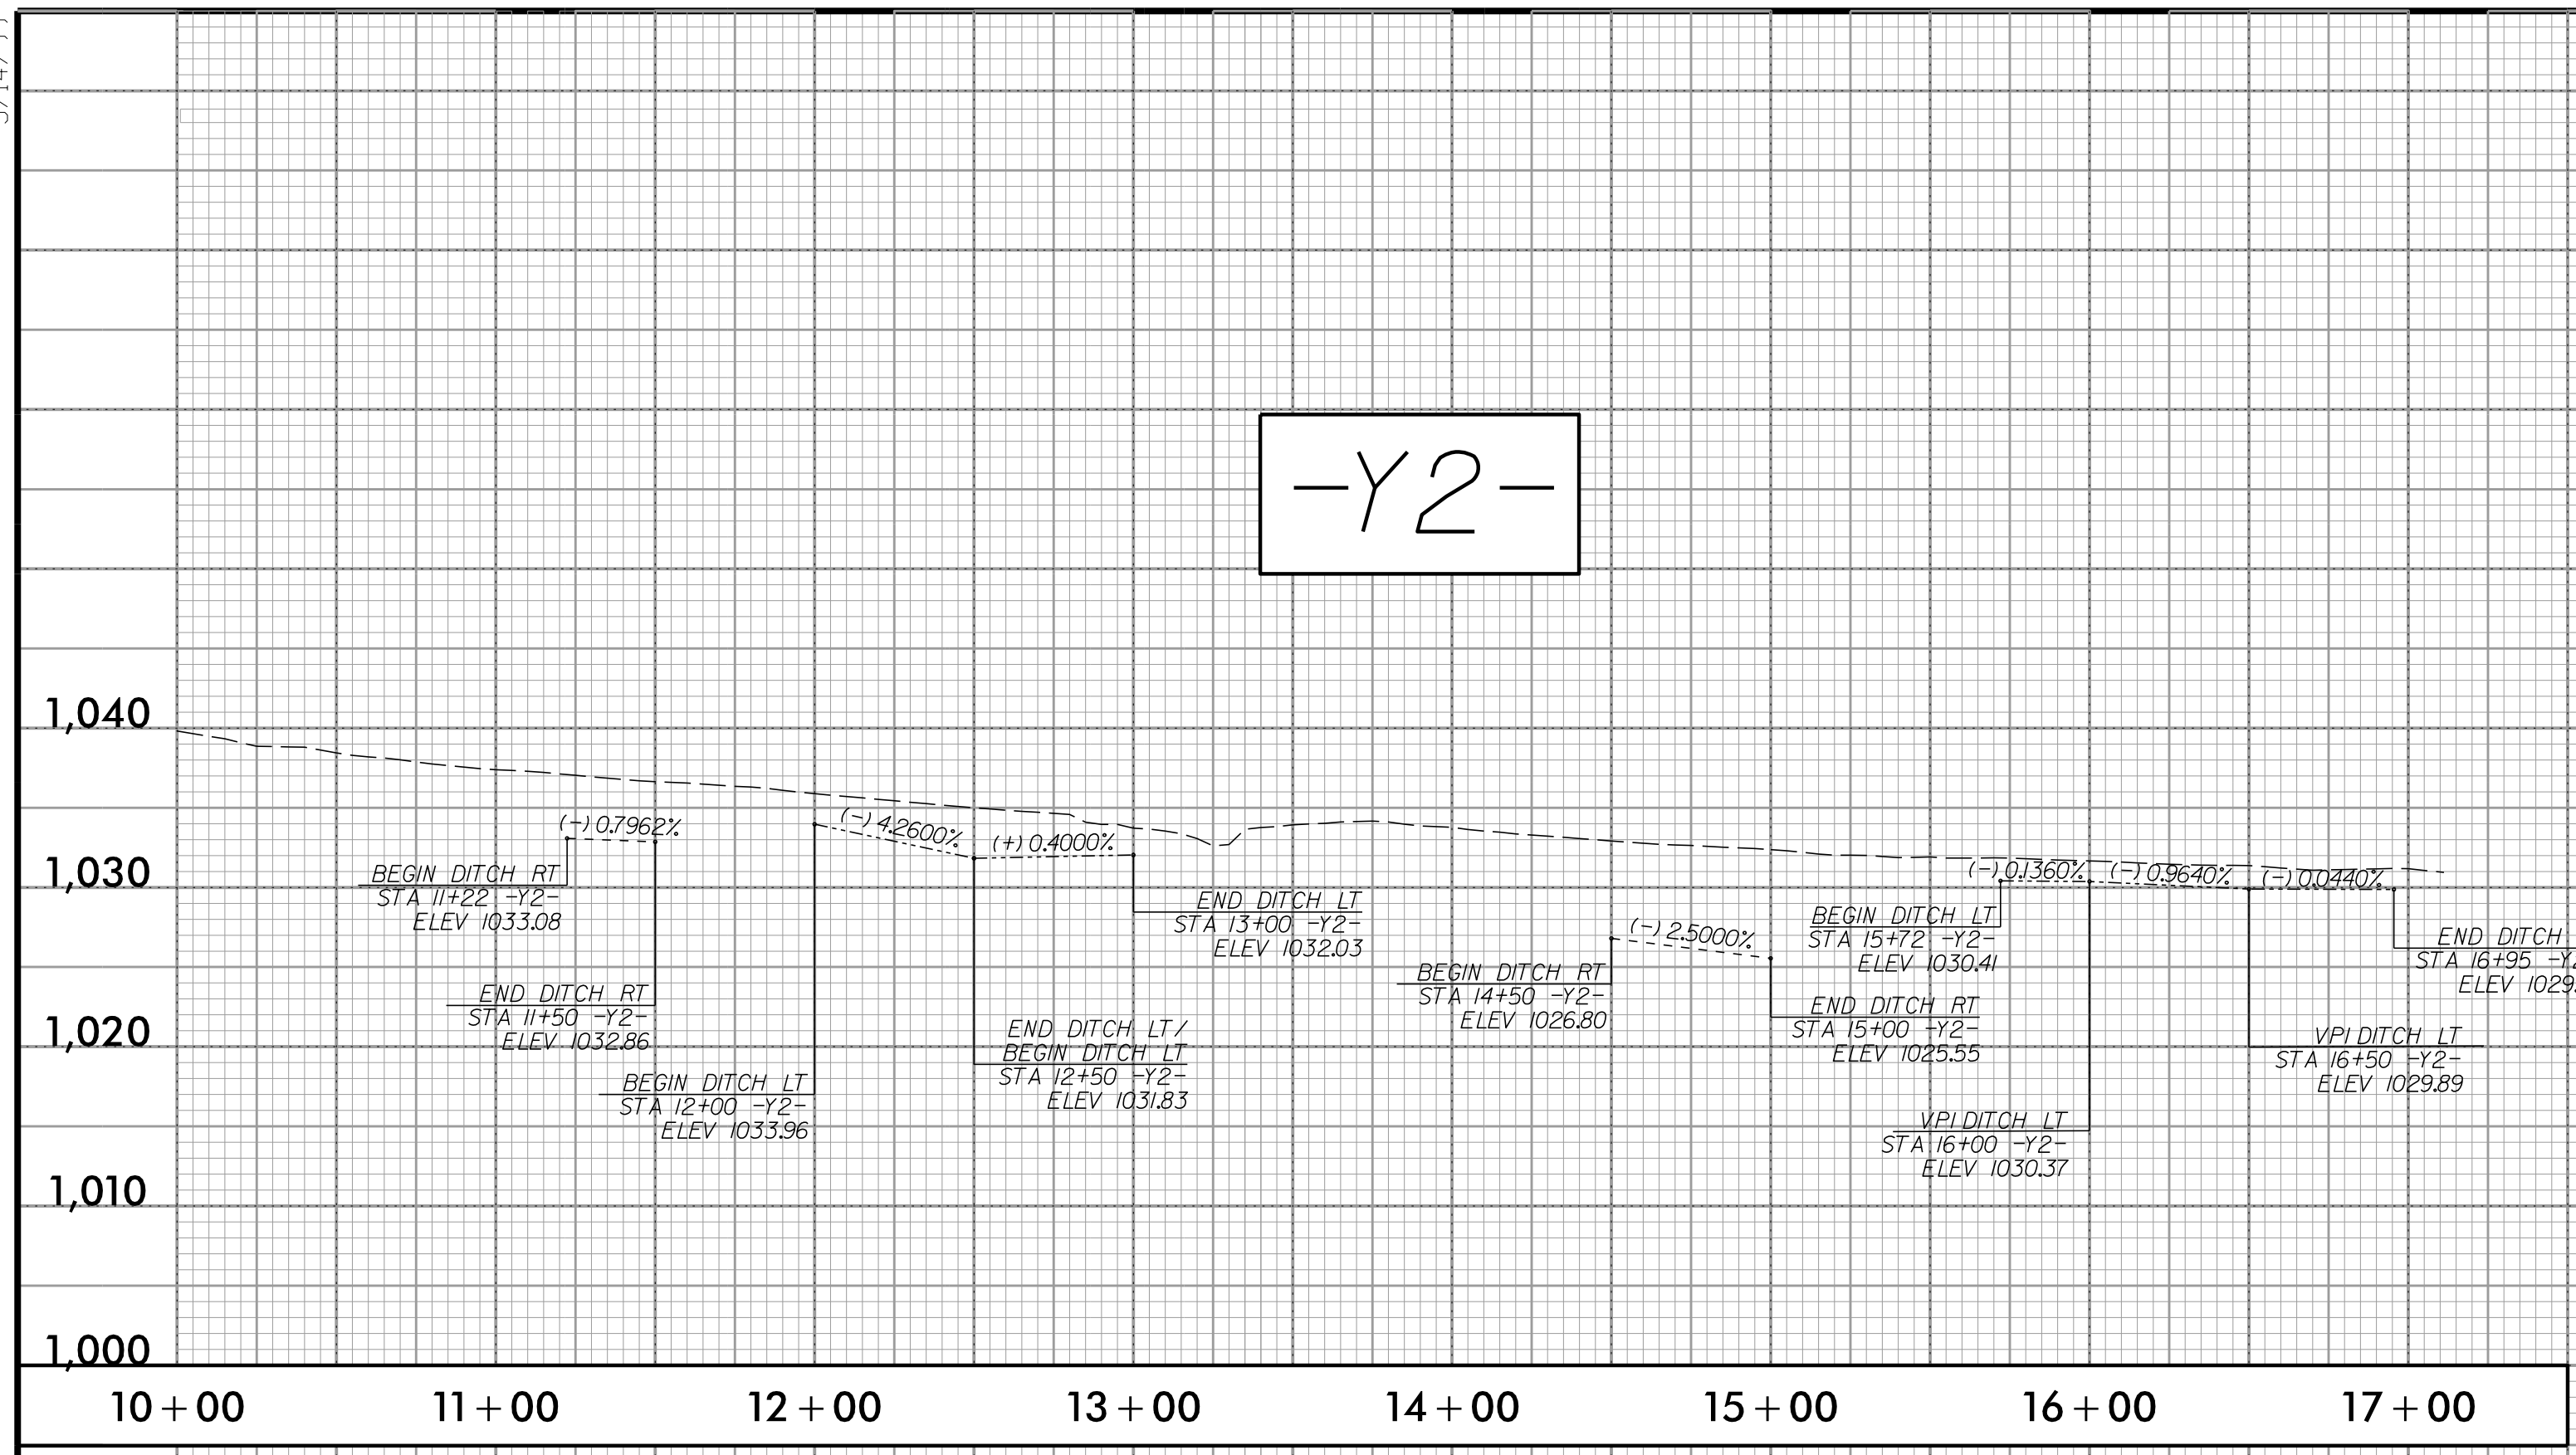

2/26/2020 10:37:36 AM \\S:\Projects\BR0047_PDX_PSH06.dgn