


TIP NO.	SHEET NO.
BR-0047	PMP-1
APPROVED: _____	
DATE: _____	
SEAL	
	
DOCUMENT NOT CONSIDERED FINAL UNLESS ALL SIGNATURES COMPLETED	

**STATE OF NORTH CAROLINA
DEPARTMENT OF TRANSPORTATION**

PAVEMENT MARKING PLAN

STOKES COUNTY

**LOCATION: REPLACE BRIDGE 10 ON SR 11105
(MEADOWBROOK DR.) OVER U.S. 52**

T.I.P.: BR-0047

CONTRACT:

ROADWAY STANDARD DRAWING

THE FOLLOWING ROADWAY STANDARDS AS APPEAR IN "ROADWAY STANDARD DRAWINGS" - PROJECT SERVICES UNIT - N.C. DEPARTMENT OF TRANSPORTATION - RALEIGH, N.C., DATED JANUARY 2018 ARE APPLICABLE TO THIS PROJECT AND BY REFERENCE HEREBY ARE CONSIDERED A PART OF THESE PLANS:

STD. NO.	TITLE
1205.01	PAVEMENT MARKINGS - LINE TYPES AND OFFSETS
1205.02	PAVEMENT MARKINGS - TWO-LANE AND MULTILANE ROADWAYS
1205.04	PAVEMENT MARKINGS - INTERSECTIONS
1205.05	PAVEMENT MARKINGS - TURN LANES
1205.08	PAVEMENT MARKINGS - SYMBOLS AND WORD MESSAGES
1205.09	PAVEMENT MARKINGS - PAINTED ISLANDS
1205.12	PAVEMENT MARKINGS - BRIDGES
1250.01	RAISED PAVEMENT MARKERS - INSTALLATION SPACING
1253.01	RAISED PAVEMENT MARKERS - SNOWPLOWABLE
1261.01	GUARDRAIL AND BARRIER DELINEATORS - INSTALLATION SPACING
1261.02	GUARDRAIL AND BARRIER DELINEATORS - TYPES AND MOUNTING
1262.01	GUARDRAIL END DELINEATION
1264.01	OBJECT MARKERS - TYPES
1264.02	OBJECT MARKERS - INSTALLATION

GENERAL NOTES

THE FOLLOWING GENERAL NOTES APPLY AT ALL TIMES FOR THE DURATION OF THE CONSTRUCTION PROJECT, EXCEPT WHEN OTHERWISE NOTED IN THE PLAN, OR DIRECTED BY THE ENGINEER.

- A) INSTALL PAVEMENT MARKINGS AND PAVEMENT MARKERS ON THE FINAL SURFACE AS FOLLOWS:


ROAD NAME	MARKING	MARKER
MEADOWBROOK DR.	POLYUREA	NONE
BRIDGE	POLYUREA	NONE
US-52	POLYUREA	SNOWPLOWABLE
- B) TIE PROPOSED PAVEMENT MARKING LINES TO EXISTING PAVEMENT MARKING LINES.
- C) REMOVE/REPLACE ANY CONFLICTING/DAMAGED PAVEMENT MARKINGS AND MARKERS.
- D) UNLESS OTHERWISE SPECIFIED, HEATED-IN-PLACE THERMOPLASTIC MAY BE USED IN LIEU OF EXTRUDED THERMOPLASTIC FOR STOP BARS, SYMBOLS, CHARACTERS AND DIAGONALS. IF HEATED-IN-PLACE IS USED, IT SHALL BE PAID FOR USING THE EXTRUDED THERMOPLASTIC PAY ITEM.

INDEX

SHEET NO.	DESCRIPTION
PMP-1	PAVEMENT MARKING PLAN TITLE
PMP-2	PAVEMENT MARKING DETAIL
PMP-3	PAVEMENT MARKING DETAIL

PLAN REVIEWED BY: N.C.D.O.T. SIGNING AND DELINEATION UNIT

____ SIGNING & DELINEATION REGIONAL ENGINEER
 ____ SIGNING & DELINEATION PROJECT DESIGN ENGINEER

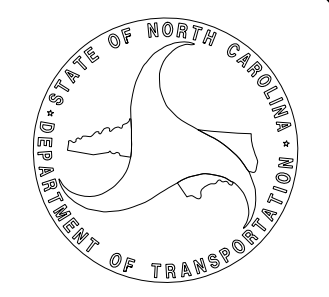

PLAN PREPARED BY: PARRISH AND PARTNERS

____ CHAD ROGERS, PE SIGNING & DELINEATION PROJECT ENGINEER
 ____ CURTIS HALL, PE SIGNING & DELINEATION PROJECT DESIGN ENGINEER

PARRISH & PARTNERS
 11325 N COMMUNITY HOUSE RD
 SUITE 260
 CHARLOTTE, NC 28277


APPROVED: _____
DATE: _____

SEAL

3/17/2020

**DOCUMENT NOT CONSIDERED FINAL
UNLESS ALL SIGNATURES COMPLETED**

PARRISH & PARTNERS
11325 N COMMUNITY HOUSE RD
SUITE 260
CHARLOTTE, NC 28277

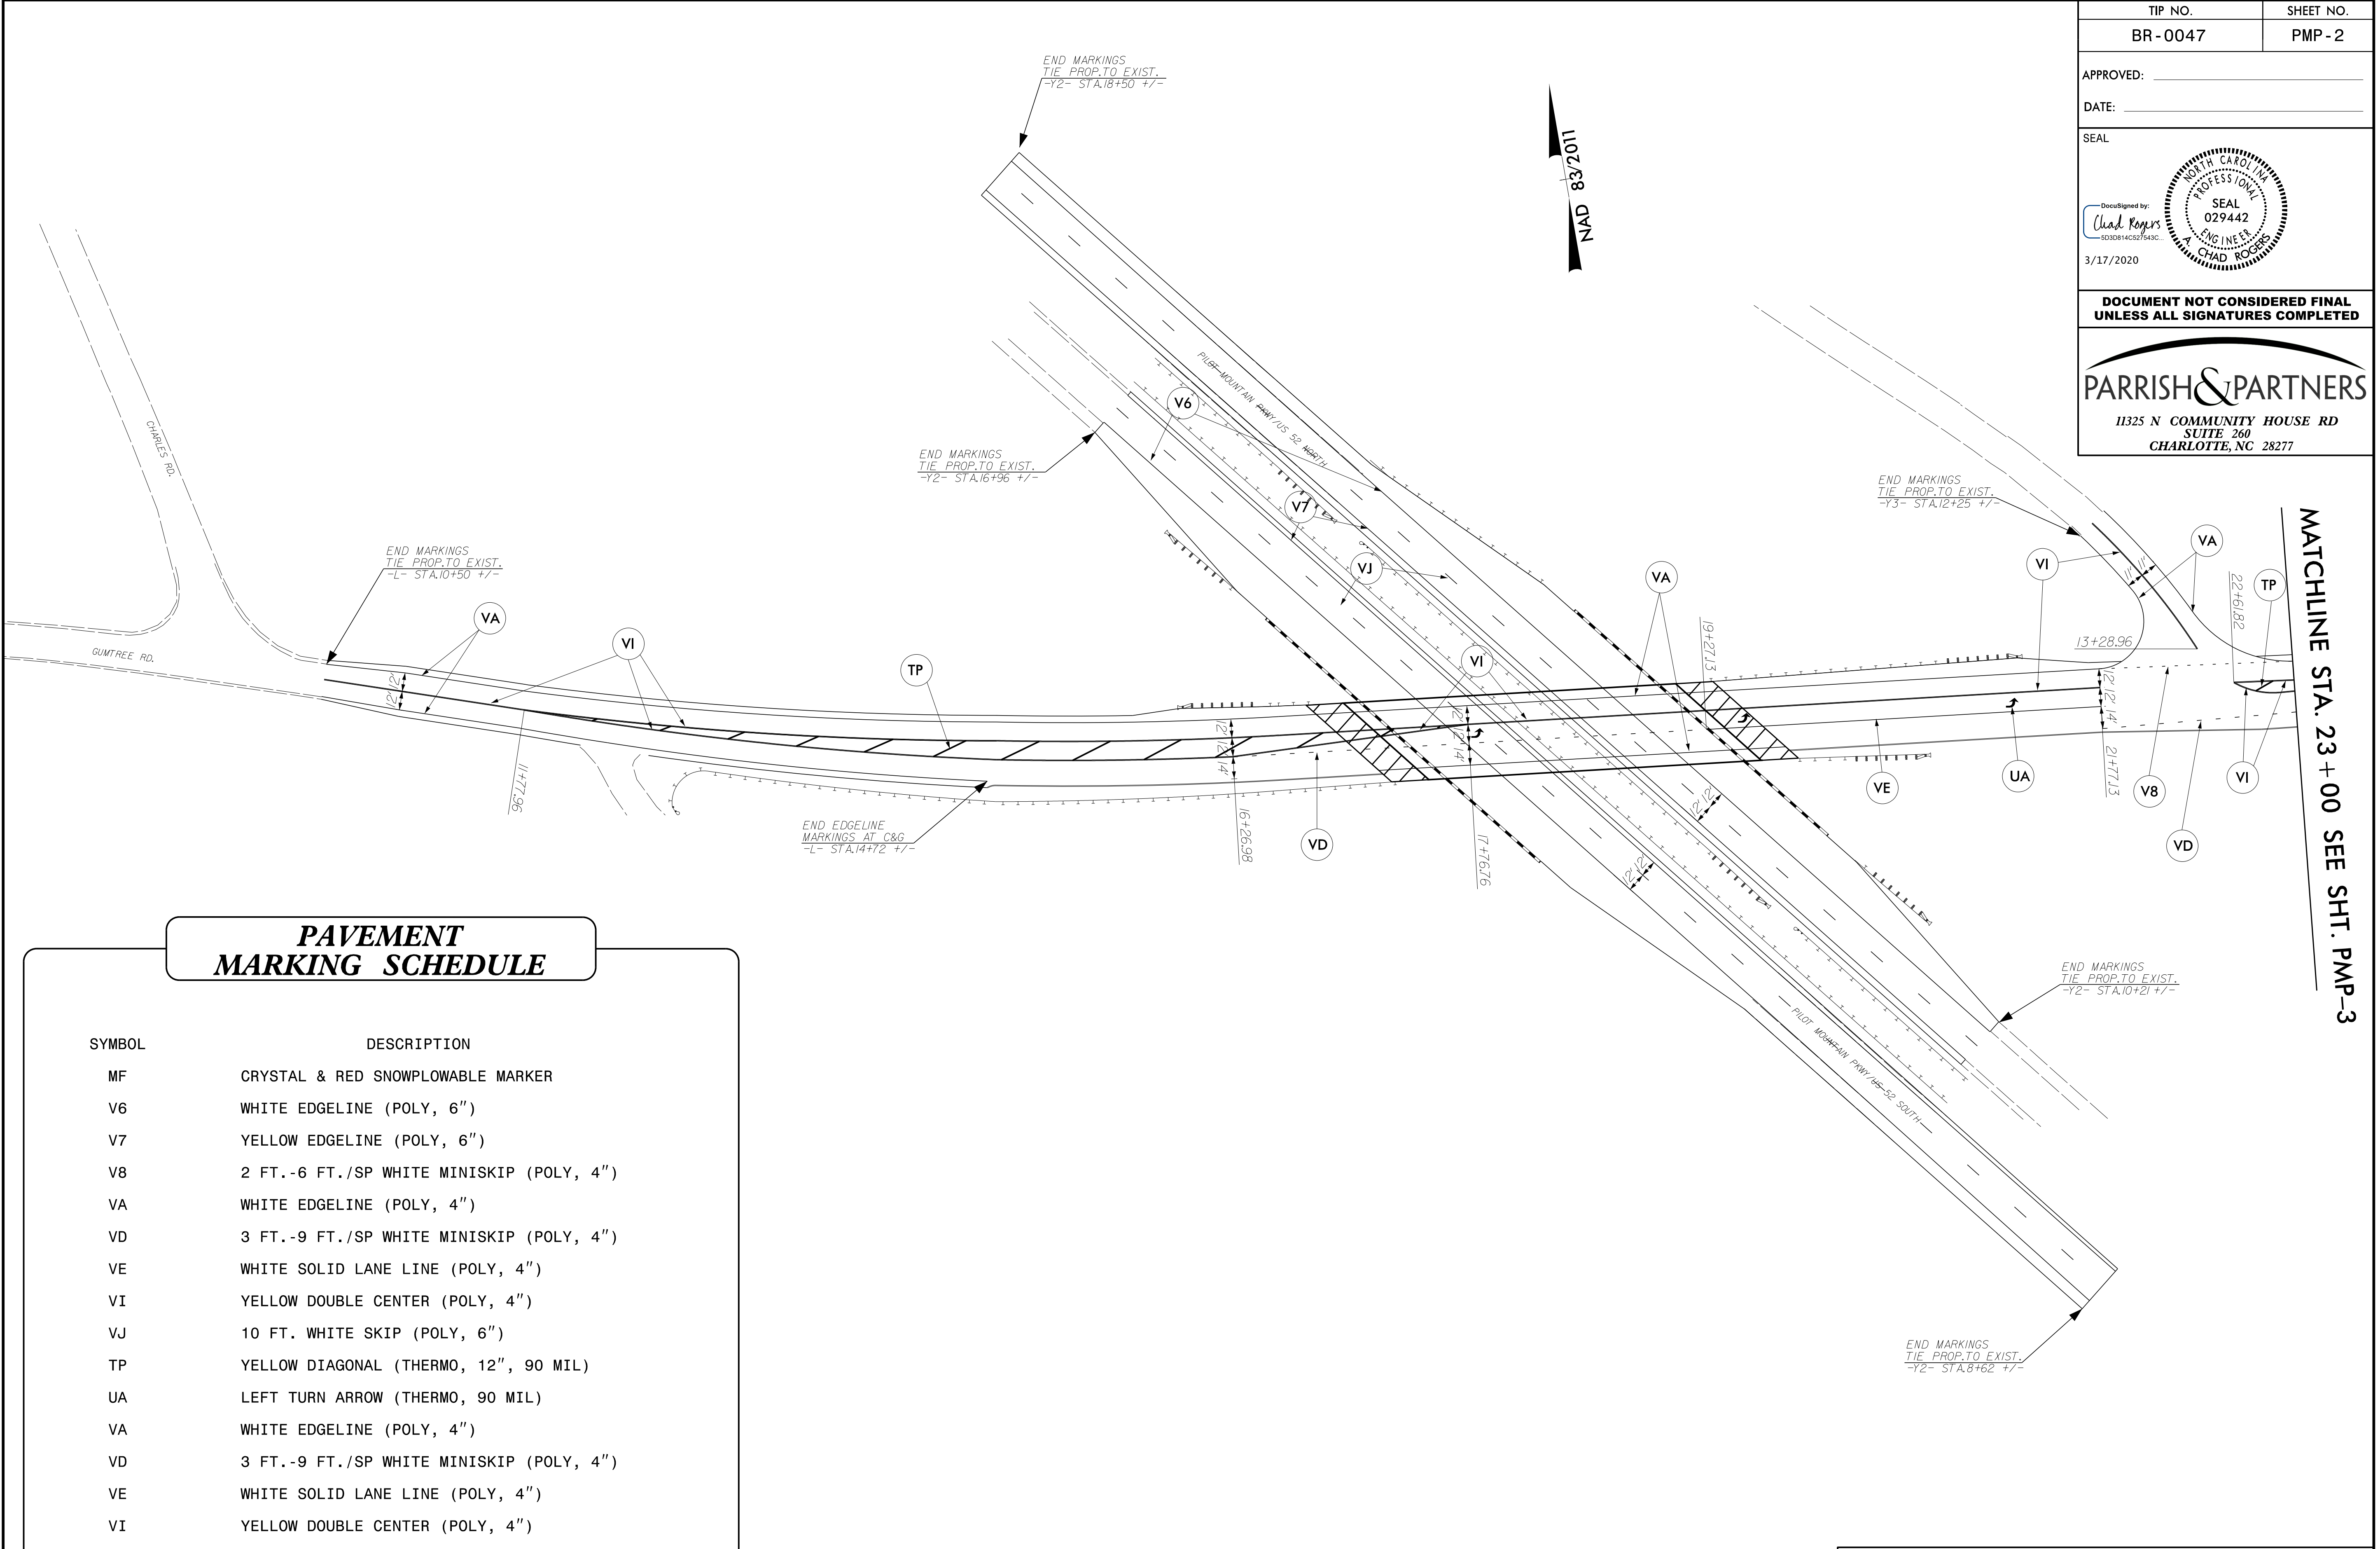

MATCHLINE STA. 23 + 00 SEE SHIT. PMP-3



PAVEMENT MARKING SCHEDULE

SYMBOL	DESCRIPTION
MF	CRYSTAL & RED SNOWPLOWABLE MARKER
V6	WHITE EDGELINE (POLY, 6")
V7	YELLOW EDGELINE (POLY, 6")
V8	2 FT.-6 FT./SP WHITE MINISKIP (POLY, 4")
VA	WHITE EDGELINE (POLY, 4")
VD	3 FT.-9 FT./SP WHITE MINISKIP (POLY, 4")
VE	WHITE SOLID LANE LINE (POLY, 4")
VI	YELLOW DOUBLE CENTER (POLY, 4")
VJ	10 FT. WHITE SKIP (POLY, 6")
TP	YELLOW DIAGONAL (THERMO, 12", 90 MIL)
UA	LEFT TURN ARROW (THERMO, 90 MIL)
VA	WHITE EDGELINE (POLY, 4")
VD	3 FT.-9 FT./SP WHITE MINISKIP (POLY, 4")
VE	WHITE SOLID LANE LINE (POLY, 4")
VI	YELLOW DOUBLE CENTER (POLY, 4")


PAVEMENT MARKING DETAIL

2/26/2020 10:56:11 AM User: chad

2/26/2020 1:56:41 PM User: chad

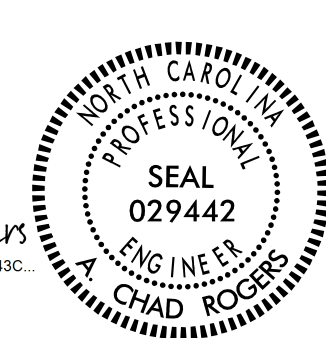TIP NO. BR - 0047	SHEET NO. PMP - 3
APPROVED: _____	
DATE: _____	
SEAL	
	
<p>3/17/2020</p>	
<p>DOCUMENT NOT CONSIDERED FINAL UNLESS ALL SIGNATURES COMPLETED</p>	
 <p>PARRISH & PARTNERS 11325 N COMMUNITY HOUSE RD SUITE 260 CHARLOTTE, NC 28277</p>	

NAD 83/2011

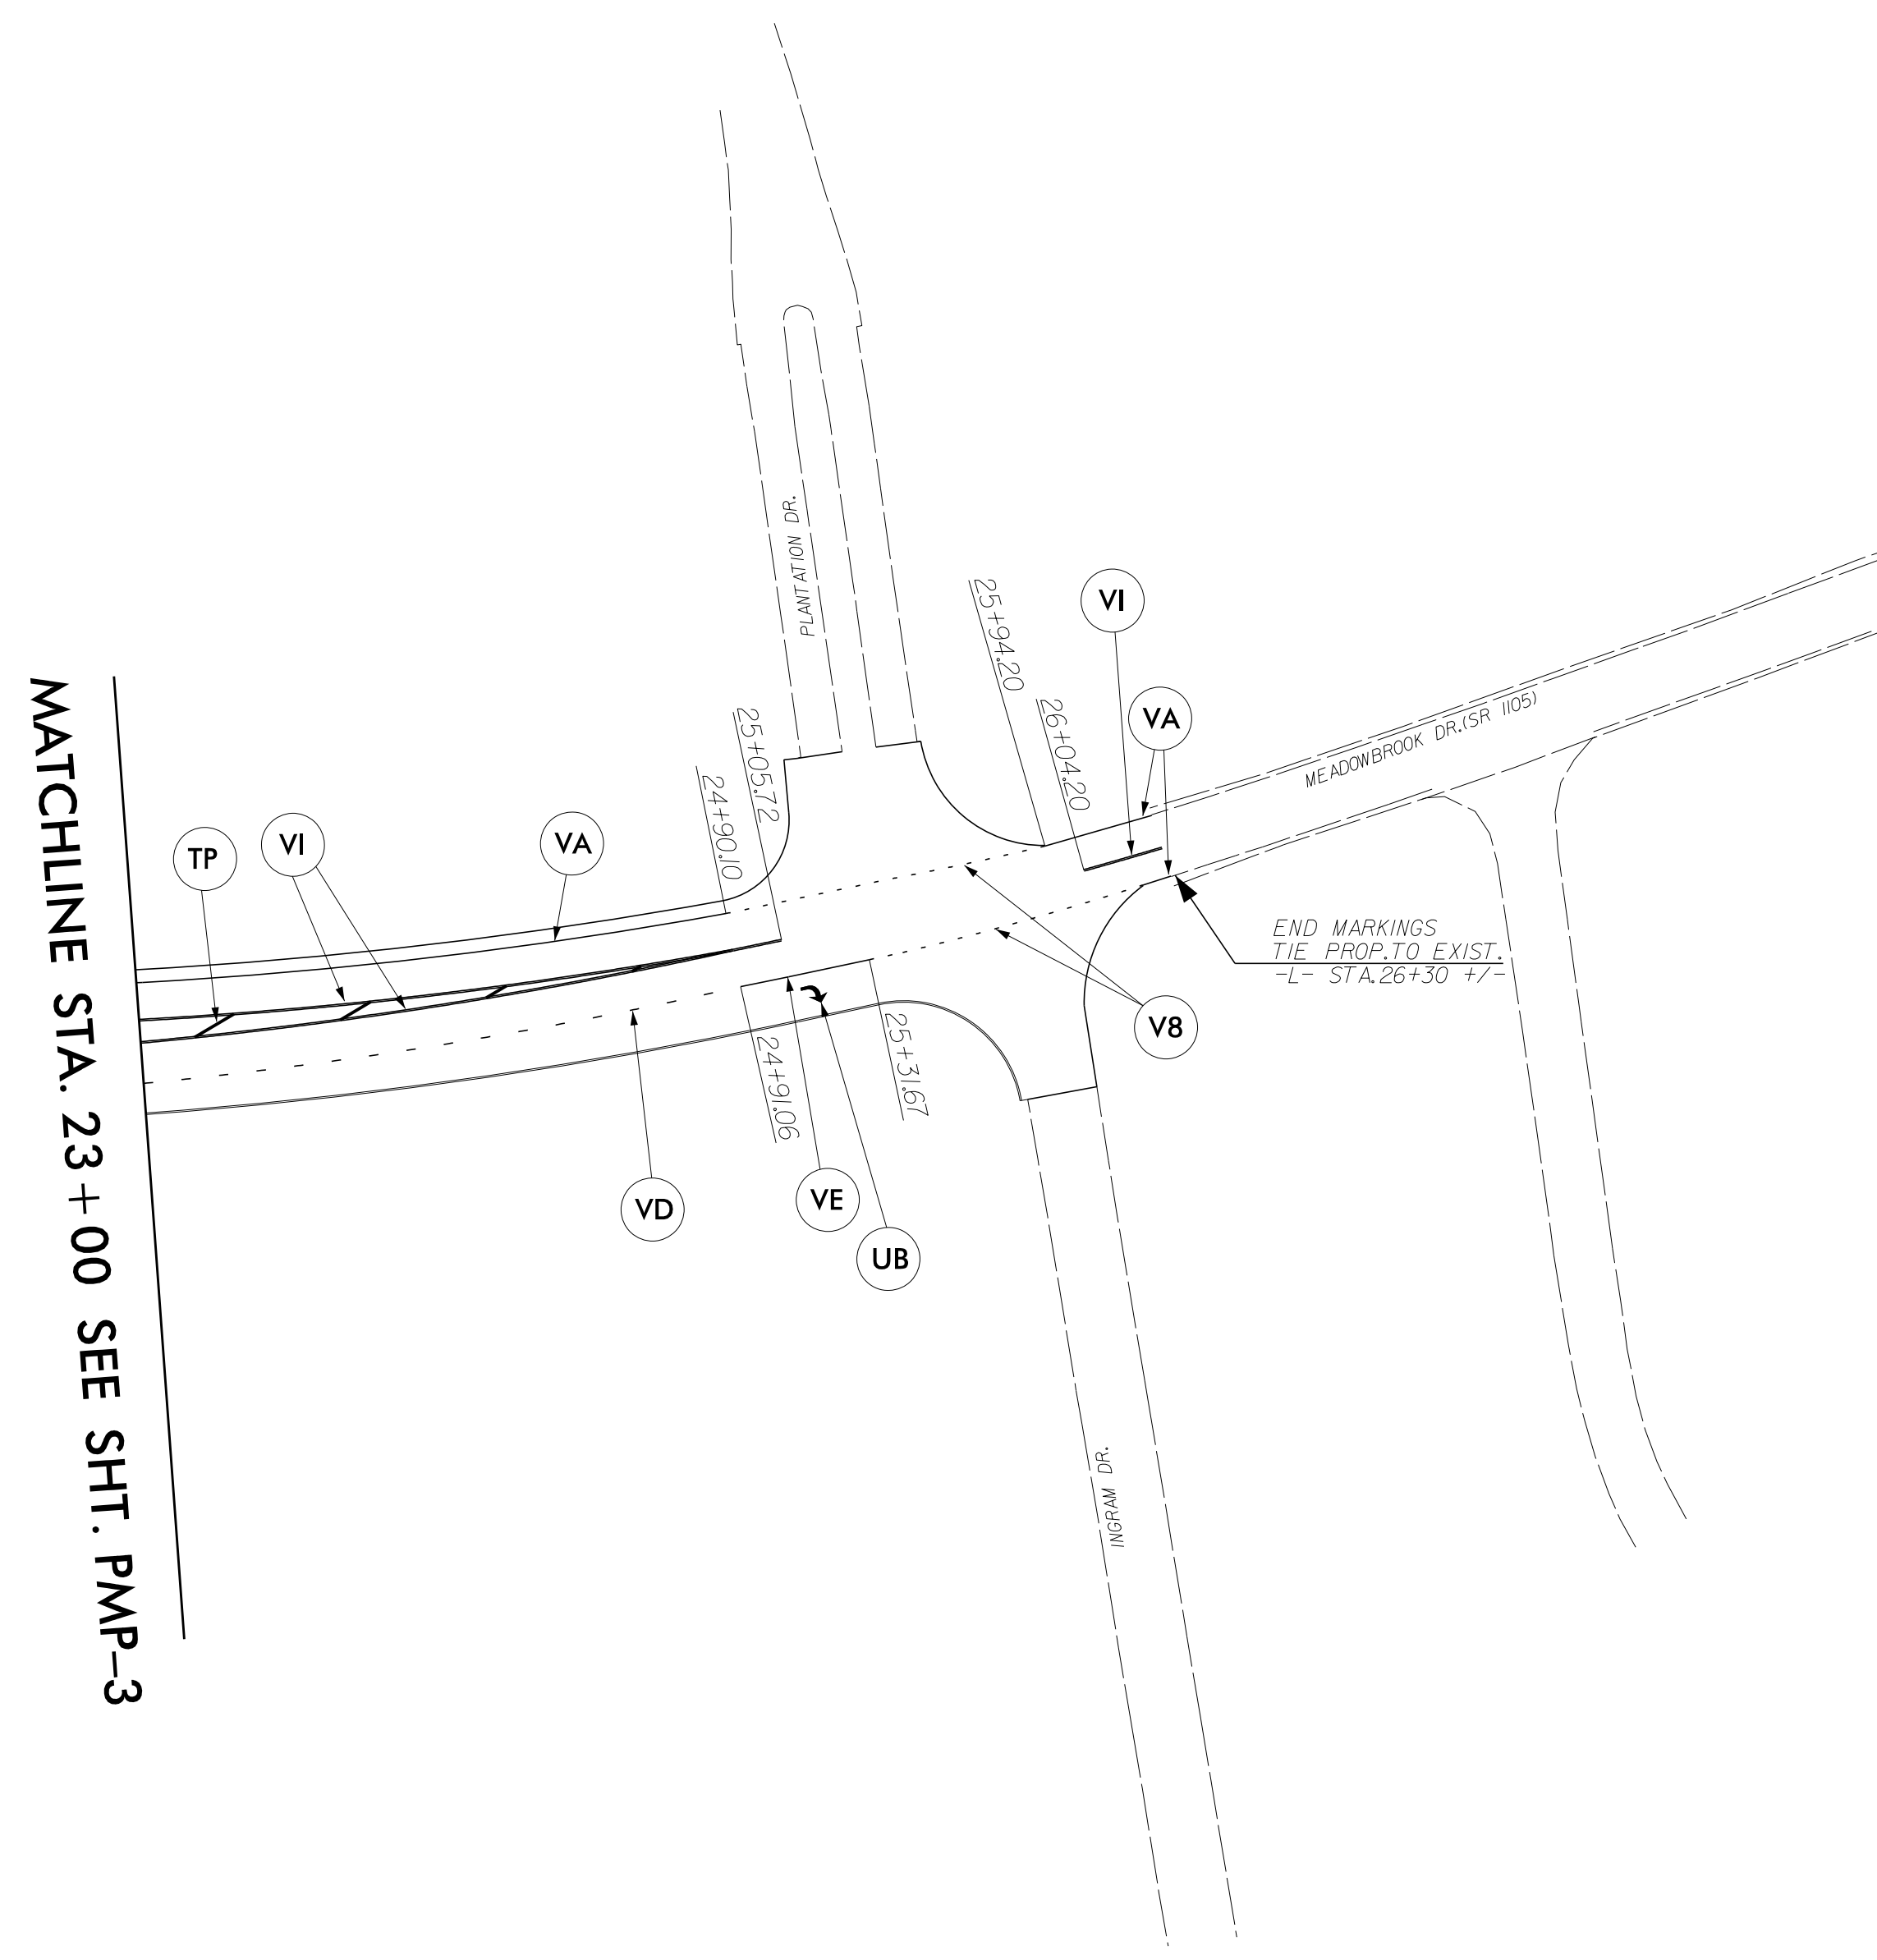

PAVEMENT MARKING SCHEDULE	
SYMBOL	DESCRIPTION
V8	2 FT. -6 FT. /SP WHITE MINISKIP (POLY, 4")
VA	WHITE EDGELINE (POLY, 4")
VD	3 FT. -9 FT. /SP WHITE MINISKIP (POLY, 4")
VE	WHITE SOLID LANE LINE (POLY, 4")
VI	YELLOW DOUBLE CENTER (POLY, 4")
TP	YELLOW DIAGONAL (THERMO, 12", 90 MIL)
UB	RIGHT TURN ARROW (THERMO, 90 MIL)

PAVEMENT MARKING DETAIL