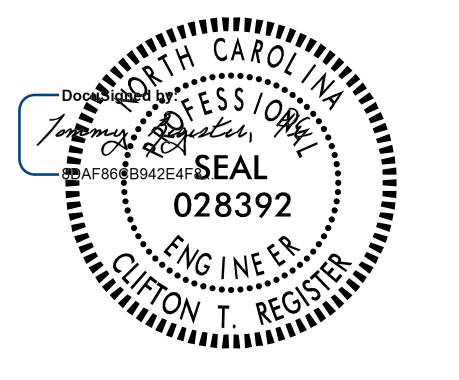


T.I.P.: B-5825

STATE OF NORTH CAROLINA
DEPARTMENT OF TRANSPORTATION

TIP NO. B-5825	SHEET NO. SIGN-1
APPROVED: _____	
DATE: 3/23/2020 10:59 AM PDT	
SEAL	
	
DOCUMENT NOT CONSIDERED FINAL UNLESS ALL SIGNATURES COMPLETED	

SIGNING PLAN
YADKIN /FORSYTH COUNTY
LOCATION: REPLACE BRIDGE NO. 35 OVER THE
YADKIN RIVER ON NC 67

PAY ITEM NOTES

- 1 DISPOSAL OF SIGN SYSTEM, U-CHANNEL
- 2 DISPOSAL OF SUPPORT, WOOD
- 3 DISPOSAL OF SUPPORT, U-CHANNEL
- 4 RELOCATE SIGN ON NEW SUPPORTS (MATCH EXISTING)

GENERAL NOTES

- . SIGNS FURNISHED BY STATE
- . IF REMOVAL OR RELOCATION OF SIGNS ON PRIVATE STREET (NON-STATE MAINTAINED) IS REQUIRED DUE TO CONSTRUCTION, THE CONTRACTOR SHALL INFORM THE ENGINEER. THE WORK WILL BE COMPLETED BY OTHERS.
- . WHEN NOT STATIONED OR DIMENSIONED ON PLANS, ALL 'E' AND 'F' SIGNS SHALL BE FIELD LOCATED BY THE ENGINEER
- . ALL EXISTING SIGNS ON "U" CHANNEL POST WITHIN THE PROJECT LIMITS SHALL BE REMOVED AND DISPOSED OF UNLESS OTHERWISE NOTED ON PLANS.
- . WHEN EXISTING SIGNS ARE REMOVED AND INSTALLED ON NEW SUPPORTS, THE RE-ERECTION SHALL IMMEDIATELY FOLLOW THE REMOVAL.
- . THE BACKGROUND FOR TYPE E & F SIGNS SHALL BE TYPE C REFLECTIVE SHEETING.

SUMMARY OF QUANTITIES

ITEM NO.		ITEM DESCRIPTION	QUANTITY	UNIT
DESC. NO.	SECT. NO.			
4072000000	903	SUPPORTS, 3 LB STEEL U-CHANNEL	270	LF
4082000000	903	SUPPORTS, WOOD	50	LF
4102000000	904	SIGN ERECTION, TYPE E	11	EA
4108000000	904	SIGN ERECTION, TYPE F	1	EA
4116100000	904	SIGN ERECTION, RELOCATE SIGN TYPE D (GROUND MOUNTED)	6	EA
4141000000	907	DISPOSAL OF SUPPORT, WOOD	2	EA
4155000000	907	DISPOSAL OF SIGN SYSTEM, U-CHANNEL	17	EA
4192000000	907	DISPOSAL OF SUPPORT, U-CHANNEL	4	EA

ROADWAY STANDARD DRAWING


THE FOLLOWING ROADWAY STANDARDS AS APPEAR IN "ROADWAY STANDARD DRAWINGS" - PROJECT SERVICES UNIT - N.C. DEPARTMENT OF TRANSPORTATION - RALEIGH, N.C., DATED JANUARY 2018 ARE APPLICABLE TO THIS PROJECT AND BY REFERENCE HEREBY ARE CONSIDERED A PART OF THESE PLANS:


STD. NO.	TITLE
903.10	GROUND MOUNTED SIGN SUPPORTS
903.20	WOOD SIGN SUPPORTS
904.10	ORIENTATION OF GROUND MOUNTED SIGNS
904.50	MOUNTING OF TYPE 'D', 'E' AND 'F' SIGNS ON 'U' CHANNEL POSTS

INDEX

SHEET NO.	DESCRIPTION
SIGN-1	TITLE SHEET
SIGN-2	TYPE E & F SIGNS
SIGN-2A	SPECIAL SIGN DESIGN
SIGN-3-8	SIGNING PLAN DETAIL

PLAN PREPARED FOR N.C.D.O.T. BY:

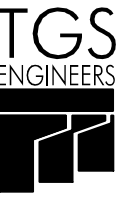 <p>TGS ENGINEERS 706 HILLSBOROUGH ST. SUITE 200 RALEIGH, NC 27603 PH (919) 773-8887 CORP. LICENSE NO. : C-0275</p>	<p><u>TOMMY REGISTER, PE</u> PROJECT ENGINEER <u>DAVID WHITTINGTON, PE</u> DESIGN TECHNICIAN</p>
---	--

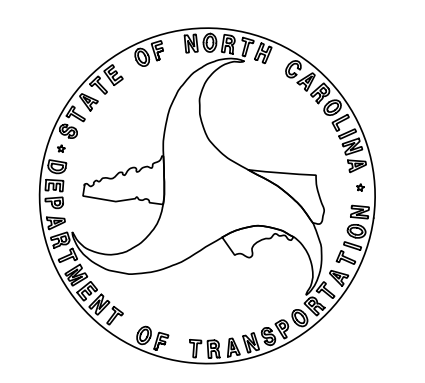

3/23/2020 3:41:00 PM C:\p\cd\5825\tr\eff\c\signing\cadd\signing_layout_plans\250_003_B-5825_Sgn_SGN_01(T)sh.dgn