

8/17/99


MATCHLINE -Y2- STA. 17+00.00

NOTE: NO SIGNS FOUND BETWEEN START OF CONSTRUCTION AT -Y2- STA. 12+00 AND -Y2- STA. 17+00.

TIP NO. B-5825	SHEET NO. SIGN-8
APPROVED: _____	
DATE: 3/23/2020 10:59 AM PDT	
SEAL	
DOCUMENT NOT CONSIDERED FINAL UNLESS ALL SIGNATURES COMPLETED	
TGS ENGINEERS 706 HILLSBOROUGH ST., SUITE 200 RALEIGH, NC 27603 PH (919) 773-8887 CORP. LICENSE NO.: C-0275	

MATCHLINE -L- STA. 40+50.00
SEE SHEET SIGN-4

3/23/2020 5:25:58 PM \\tgs\tr\aff\c\signing\layout\plans\250_024_B-5825_Sgn_SGN_08.dgn

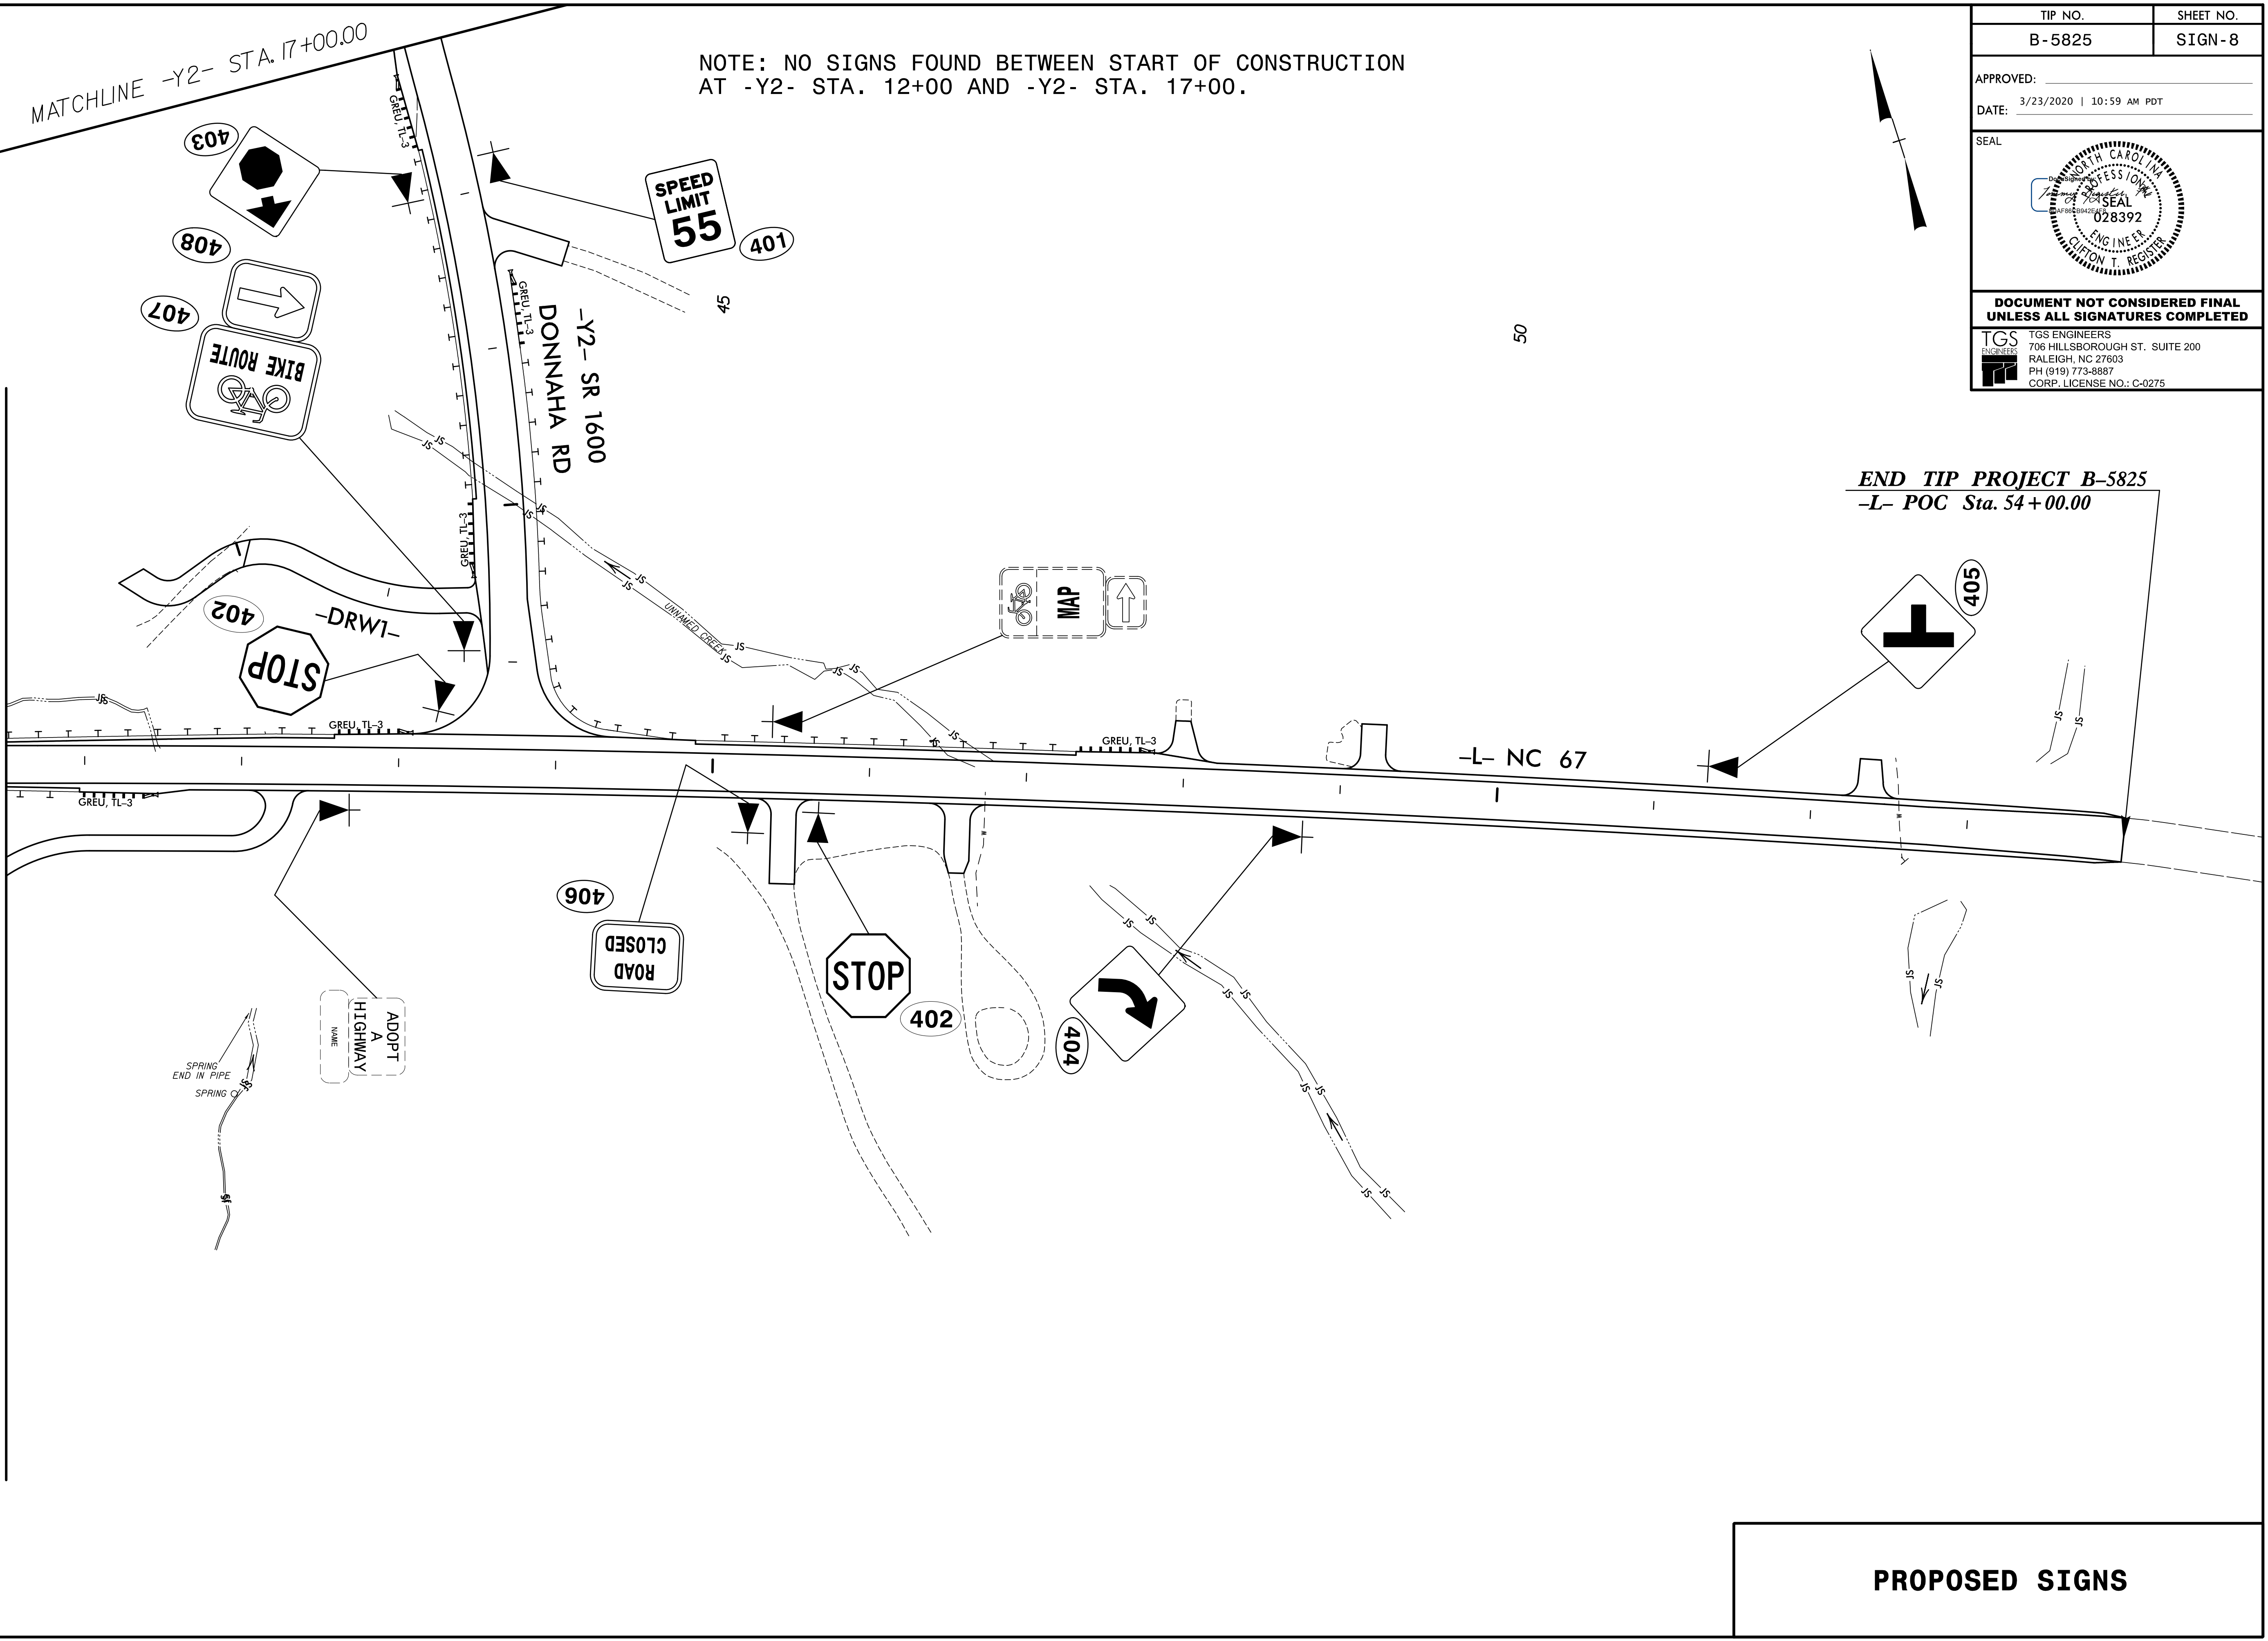

PROPOSED SIGNS